

CLIENT:

JAY VILLANI
685 CONGRESS ST
PORTLAND, ME 04102

SALVAGE BBQ
PORTLAND MAINE
BUILDING RENOVATION


ISSUE	DESCRIPTION FOR CONSTRUCTION
No.	DATE
0	3-4-13

SHEET TITLE:

**ALTERNATE
DETAILS**

DESIGNED: TD
DRAWN: TD
DATE: 3-4-13
PROJECT No: 12-097


SK1

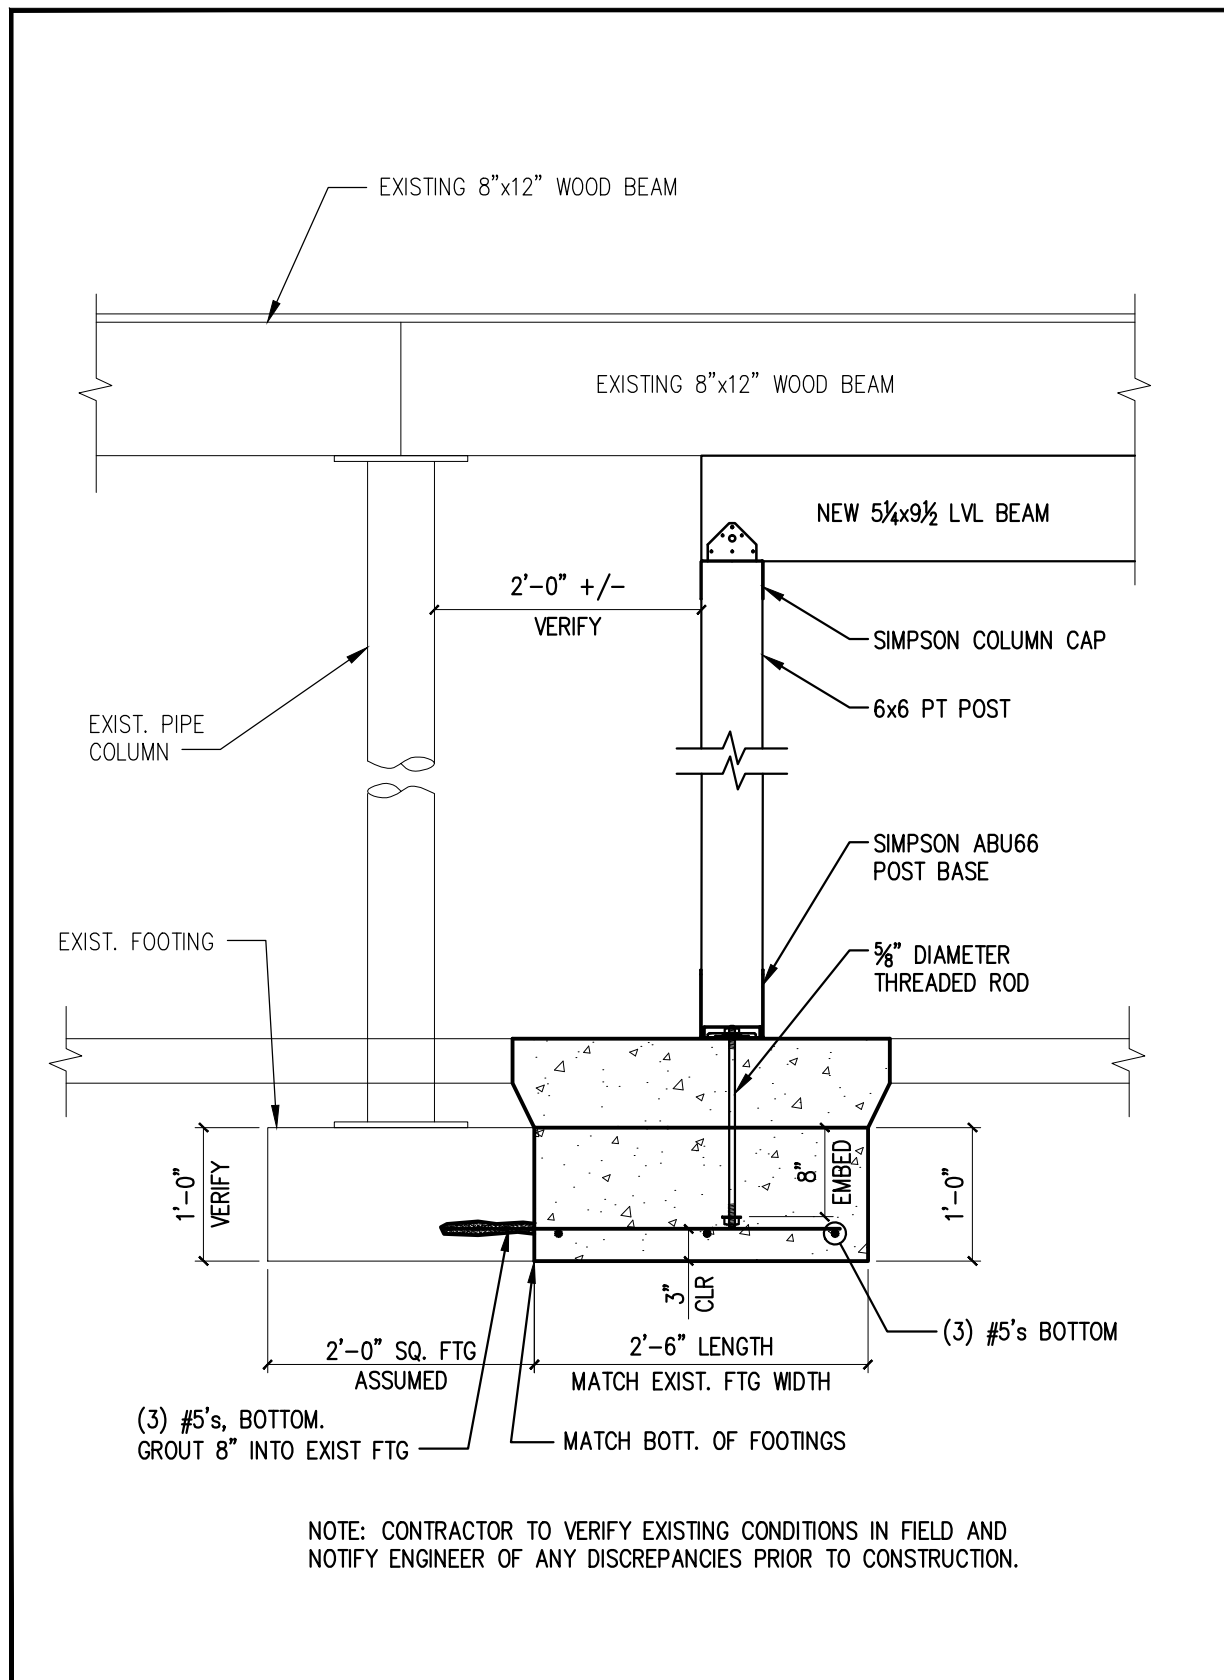

SECTION AT INTERIOR COLUMN

SCALE: 3/4"=1'-0"

1

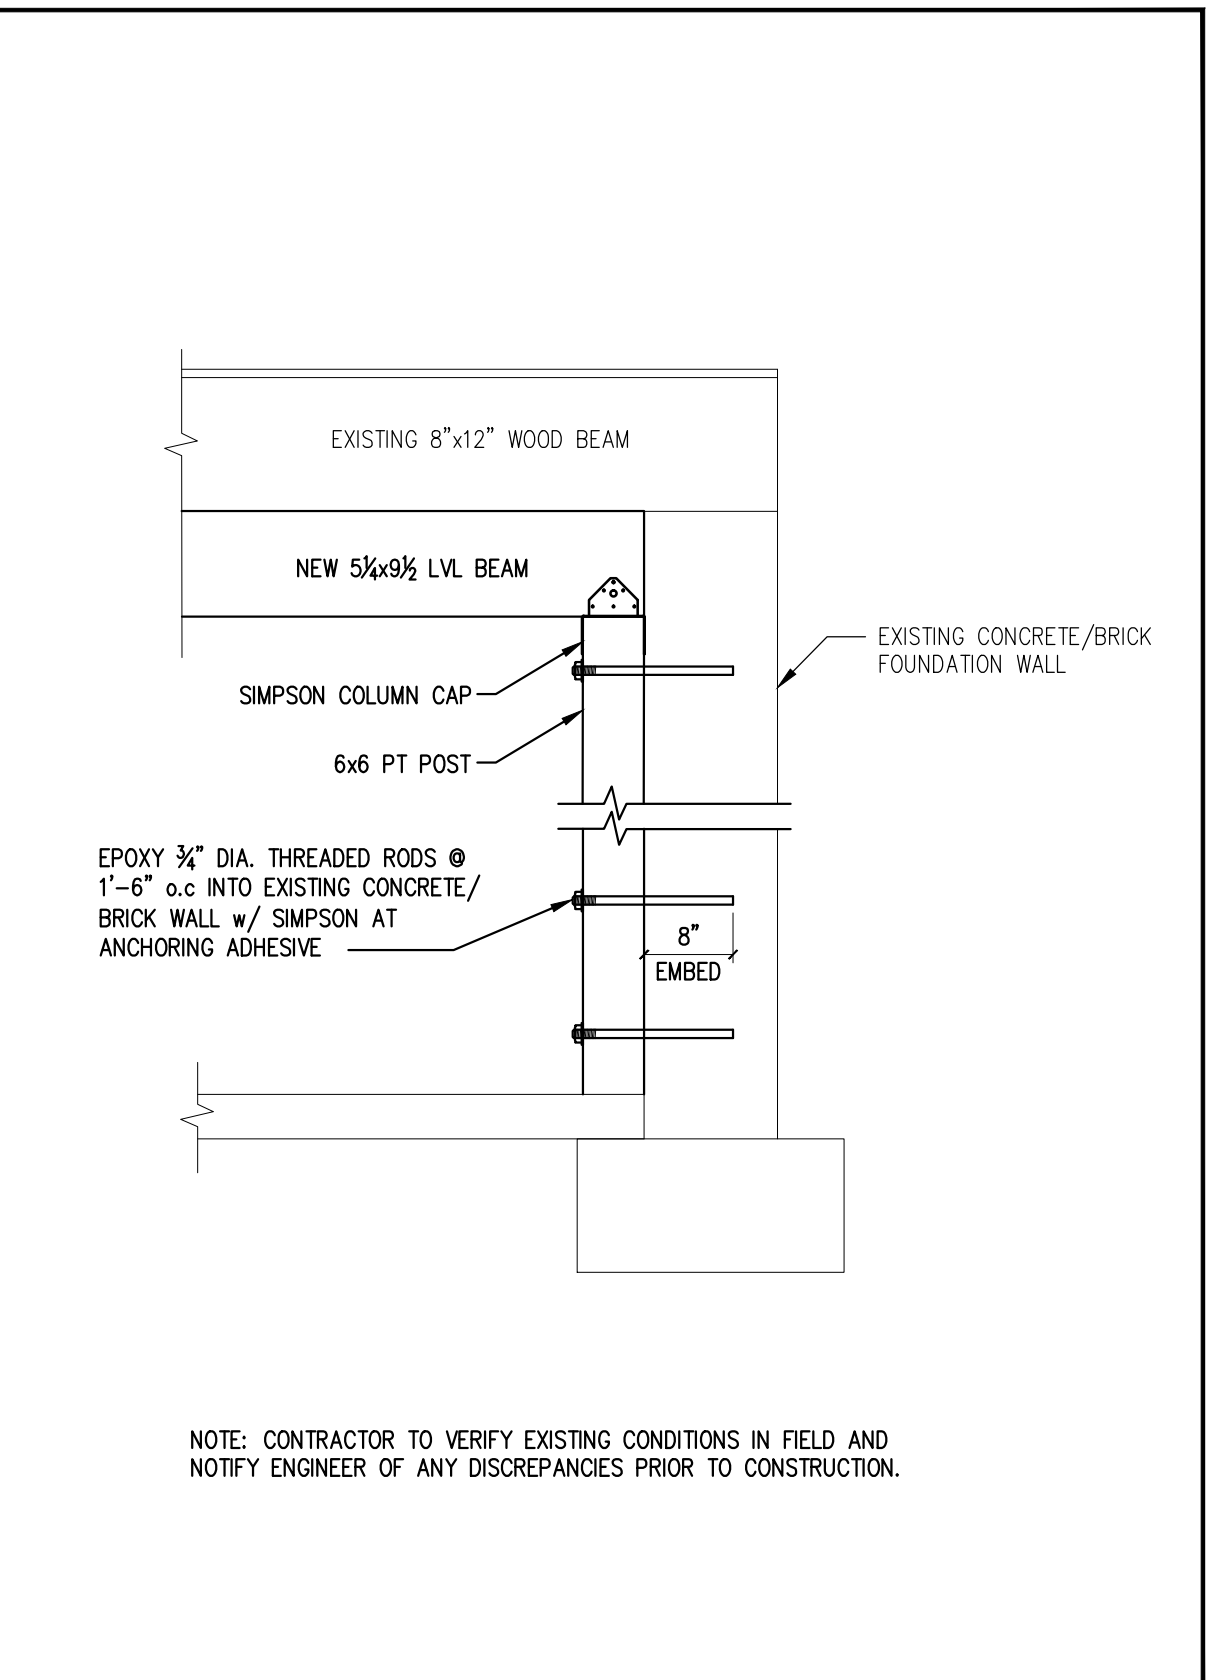

SECTION AT EXTERIOR WALL

SCALE: 3/14"=1'-0"

2