

CLIENT:

**JAY VILLANI**  
685 CONGRESS ST  
PORTLAND, ME 04102

**SALVAGE BBQ**  
PORTLAND  
MAINE  
BUILDING RENOVATION


ISSUE	DATE	DESCRIPTION
No. 0	3-4-13	FOR CONSTRUCTION

SHEET TITLE:

**ALTERNATE  
DETAILS**

DESIGNED: TD  
DRAWN: TD  
DATE: 3-4-13  
PROJECT No: 12-097

**SK1**

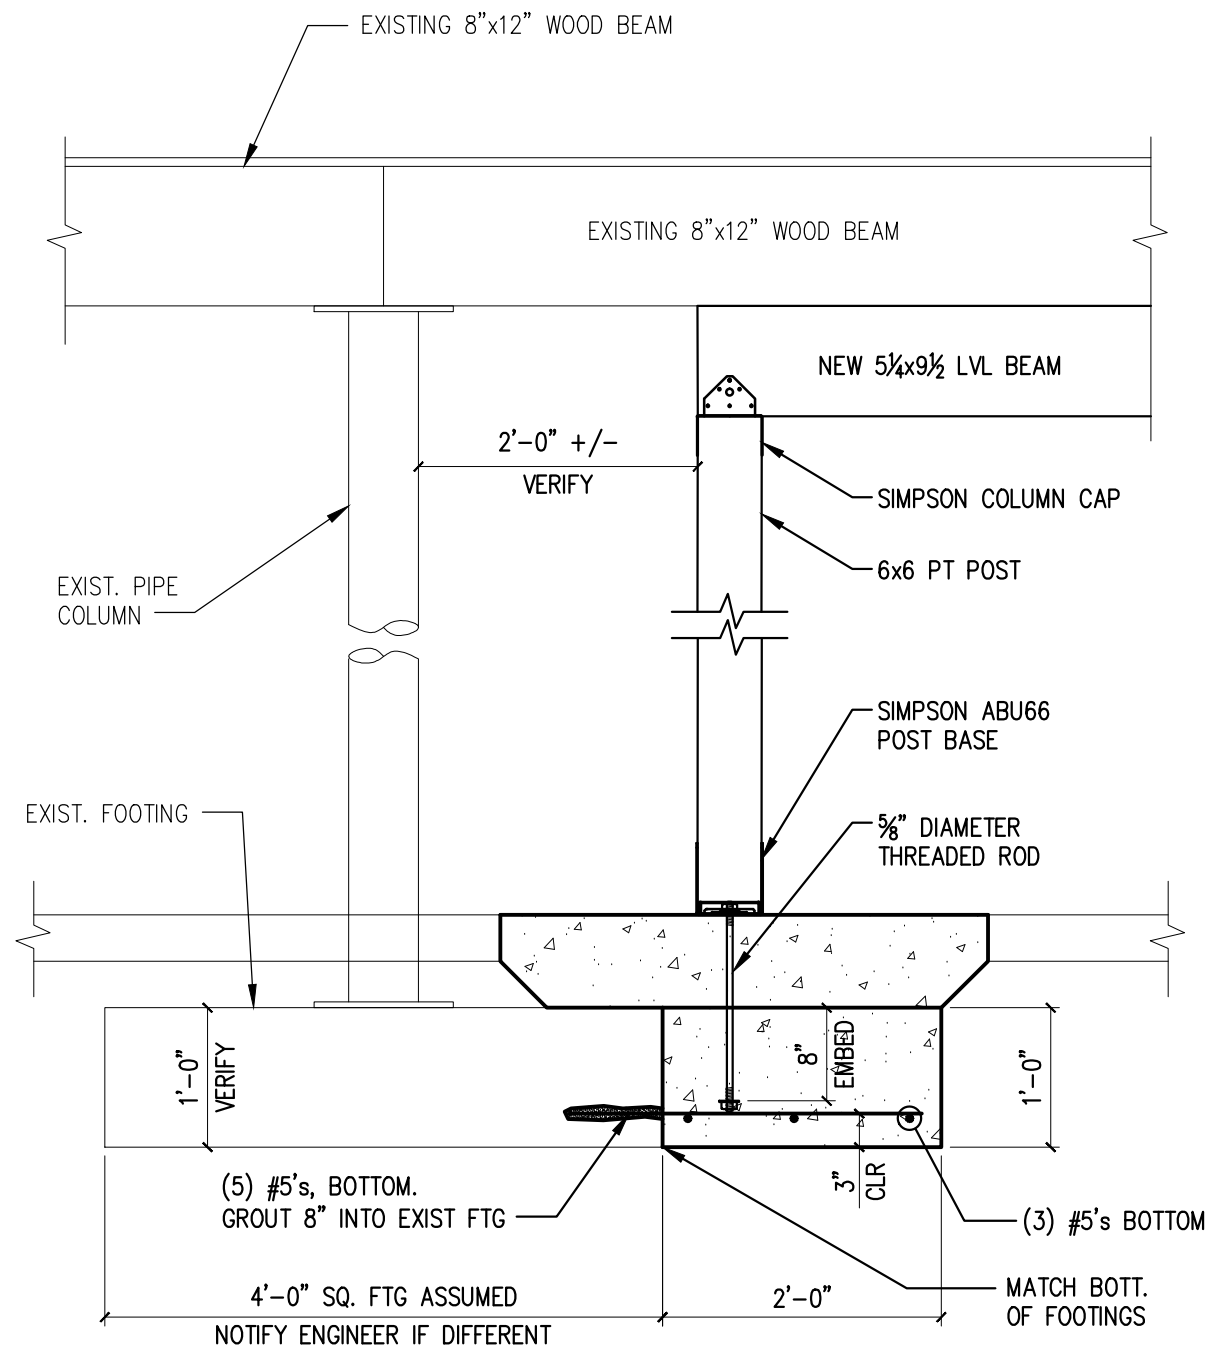

NOTE: CONTRACTOR TO VERIFY EXISTING CONDITIONS IN FIELD AND NOTIFY ENGINEER OF ANY DISCREPANCIES PRIOR TO CONSTRUCTION.

SECTION AT INTERIOR COLUMN


SCALE: 3/4"=1'-0"

1

SECTION AT EXTERIOR WALL

SCALE: 3/14"=1'-0"

2

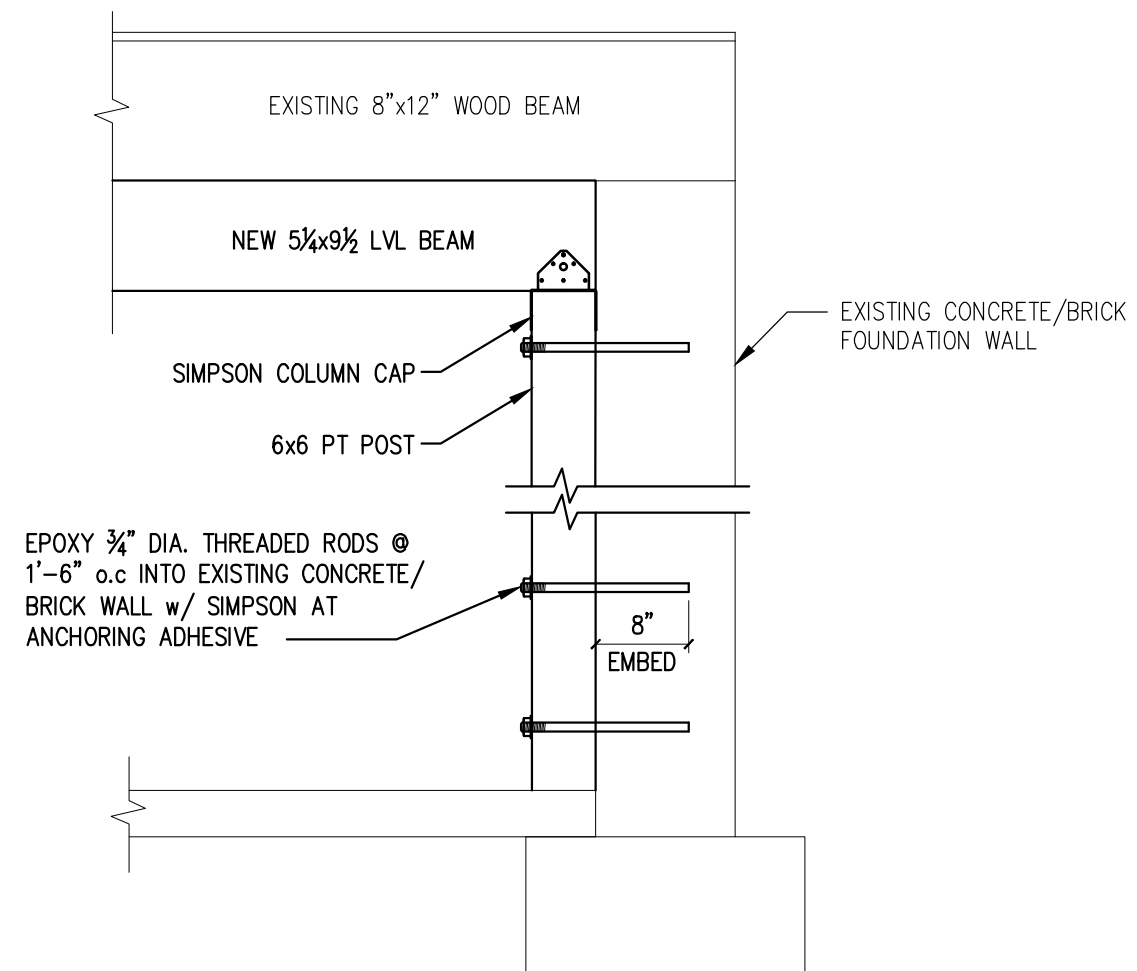

NOTE: CONTRACTOR TO VERIFY EXISTING CONDITIONS IN FIELD AND NOTIFY ENGINEER OF ANY DISCREPANCIES PRIOR TO CONSTRUCTION.