


Proposed Floor Plan

VALLEY STREET

EXIT Exit Sign

--- Path of Egress

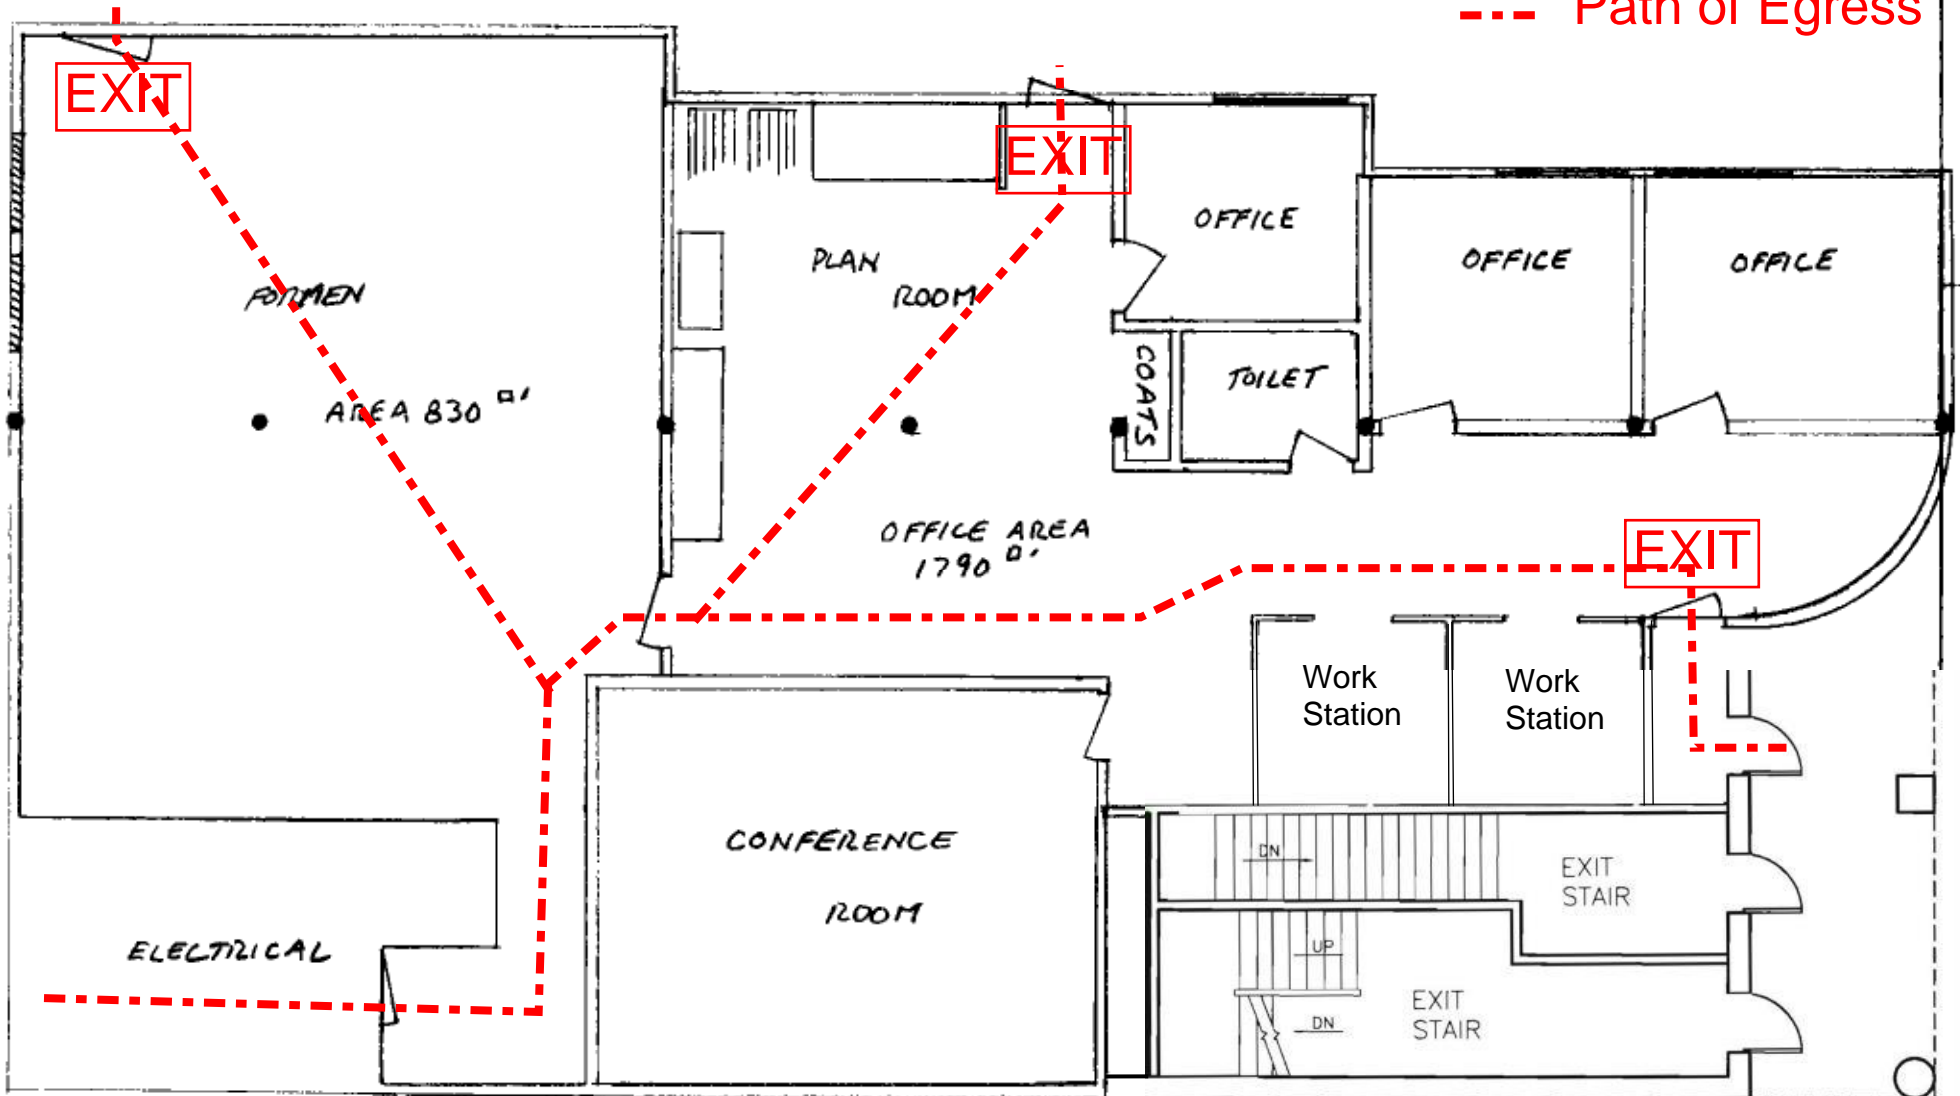

1/8" = 1'-0"

JULY 1, 2013