


Demo'd Wall

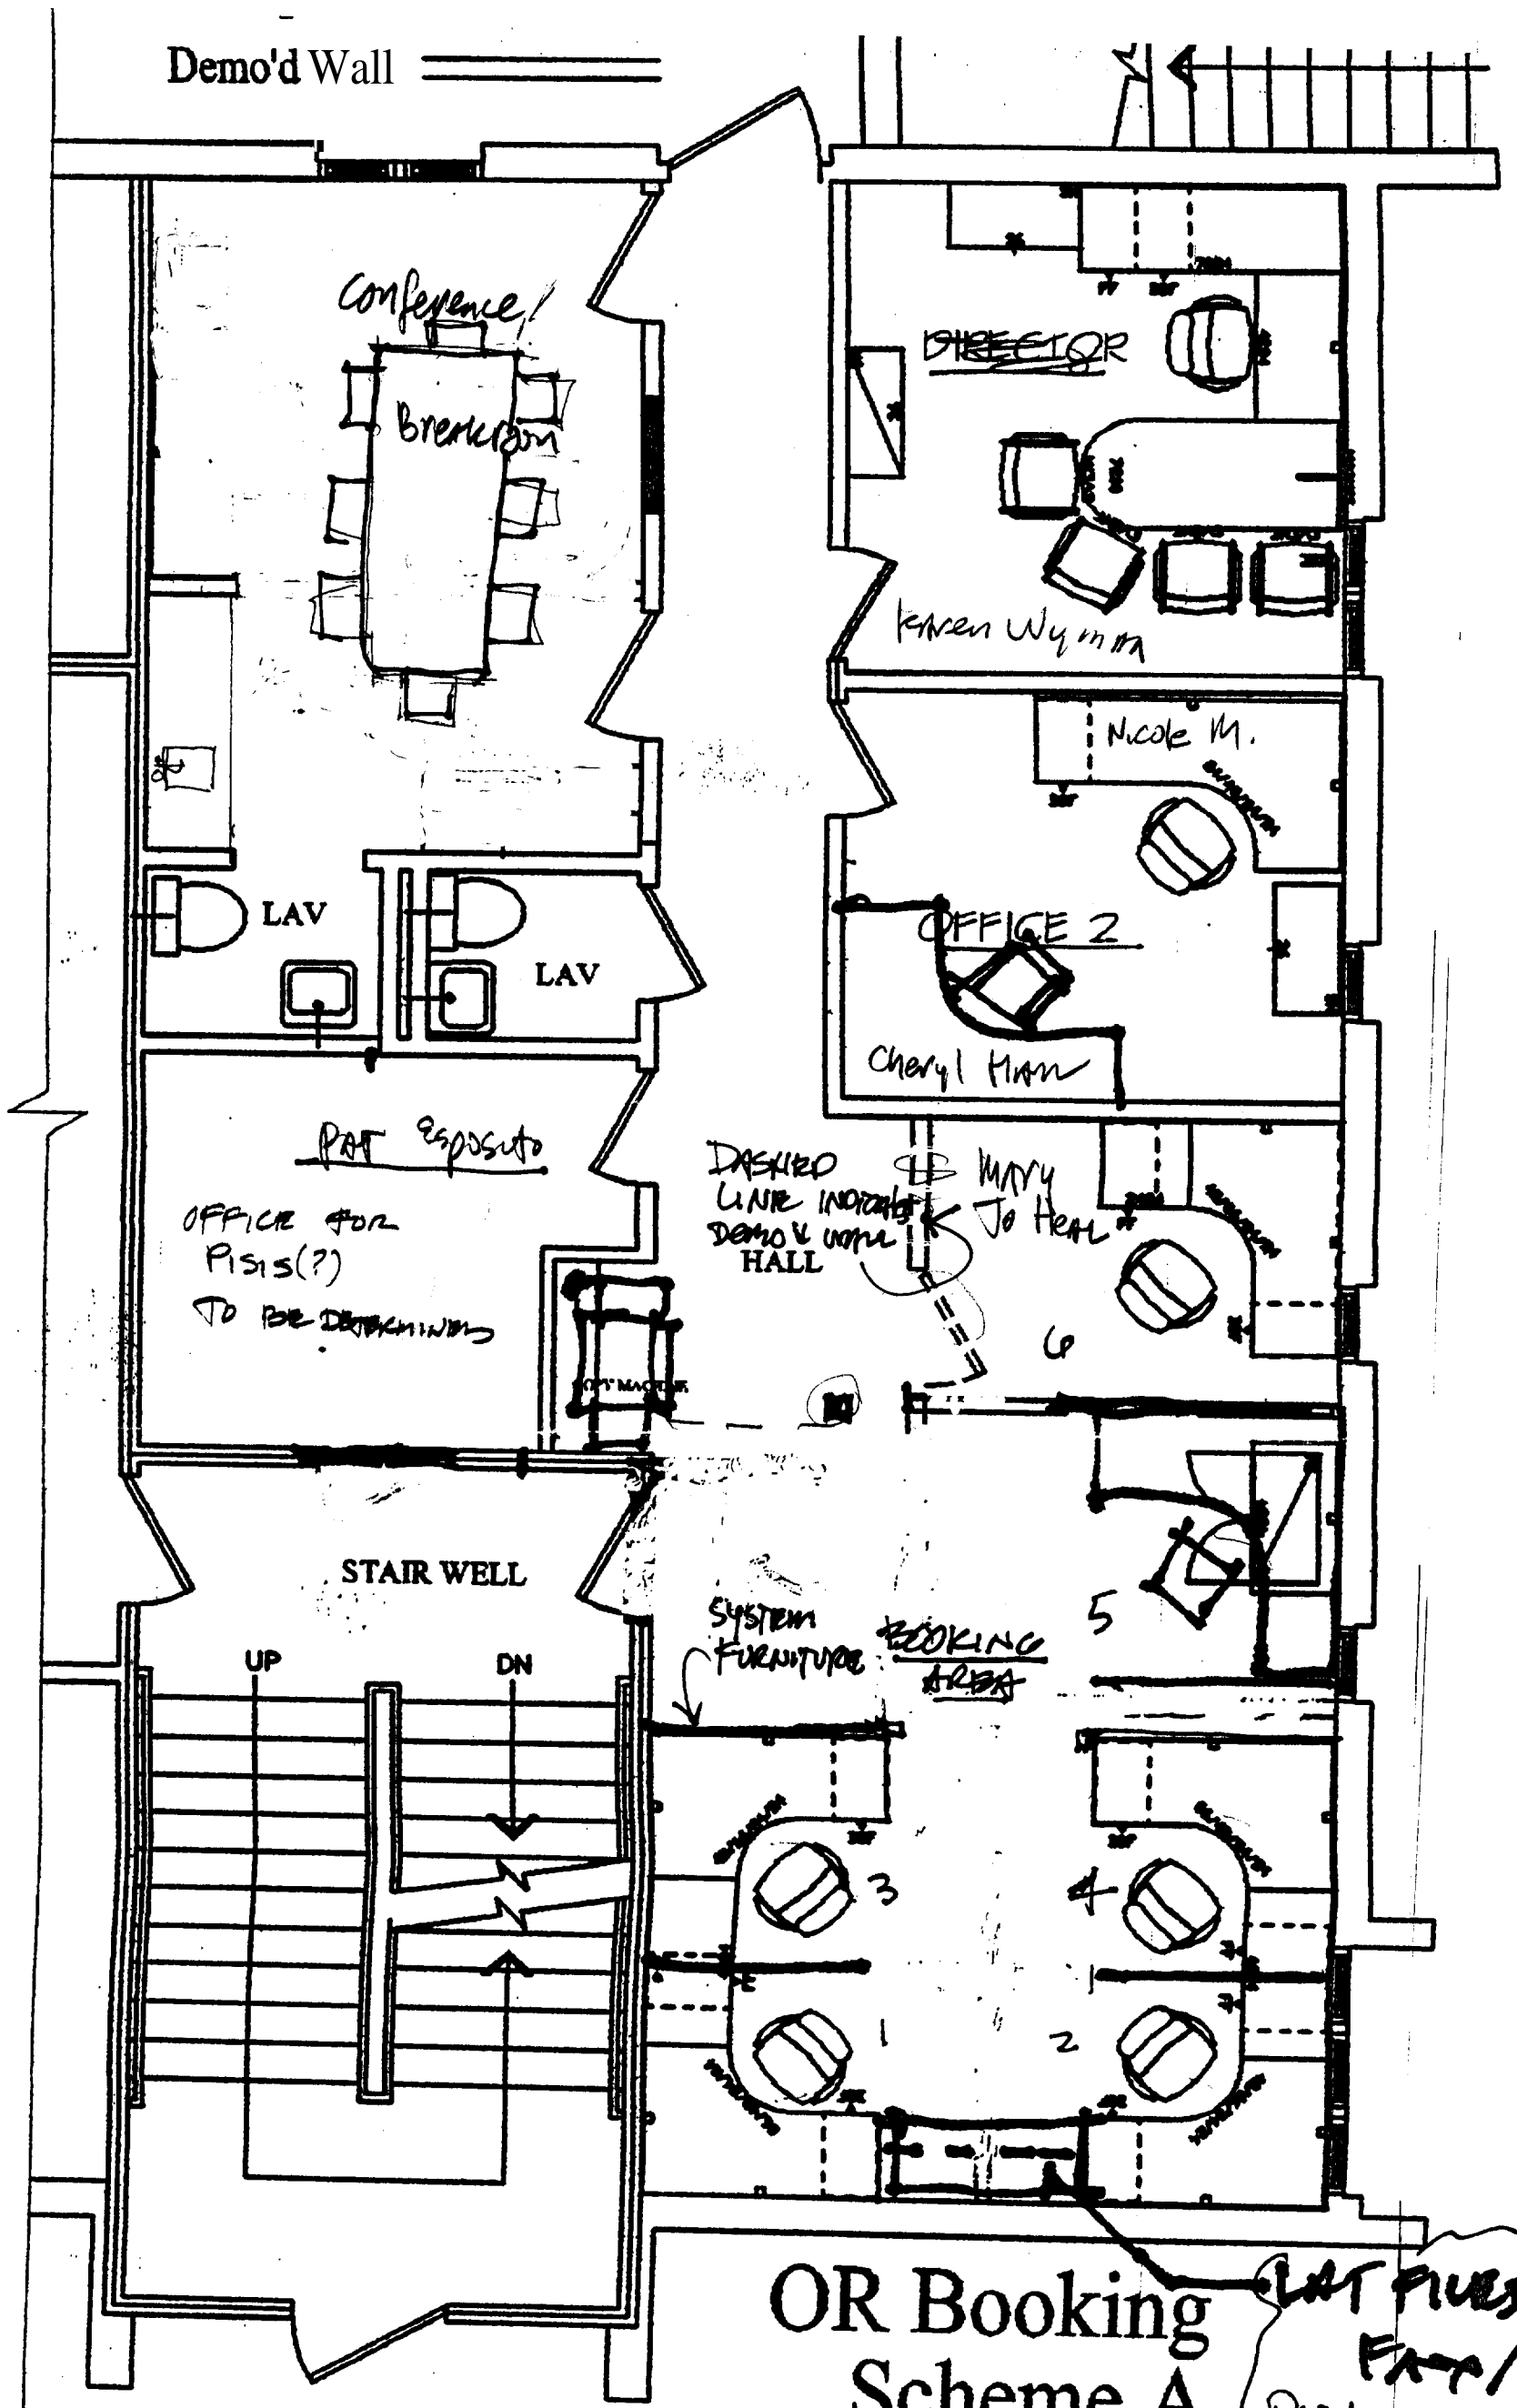

48-52 Gilman St

OR Booking Scheme A

Ground Floor

Scale: 1/4" = 1' - 0"

LAV PLACES
 FRP/
 Upgrade top
 Above