


#1160 Saint John Street  
CBL 066 F 019001

To Street

Plot Plan

110' ±

Proposed landing  
and stairs to  
replace existing  
non-combusting stairs

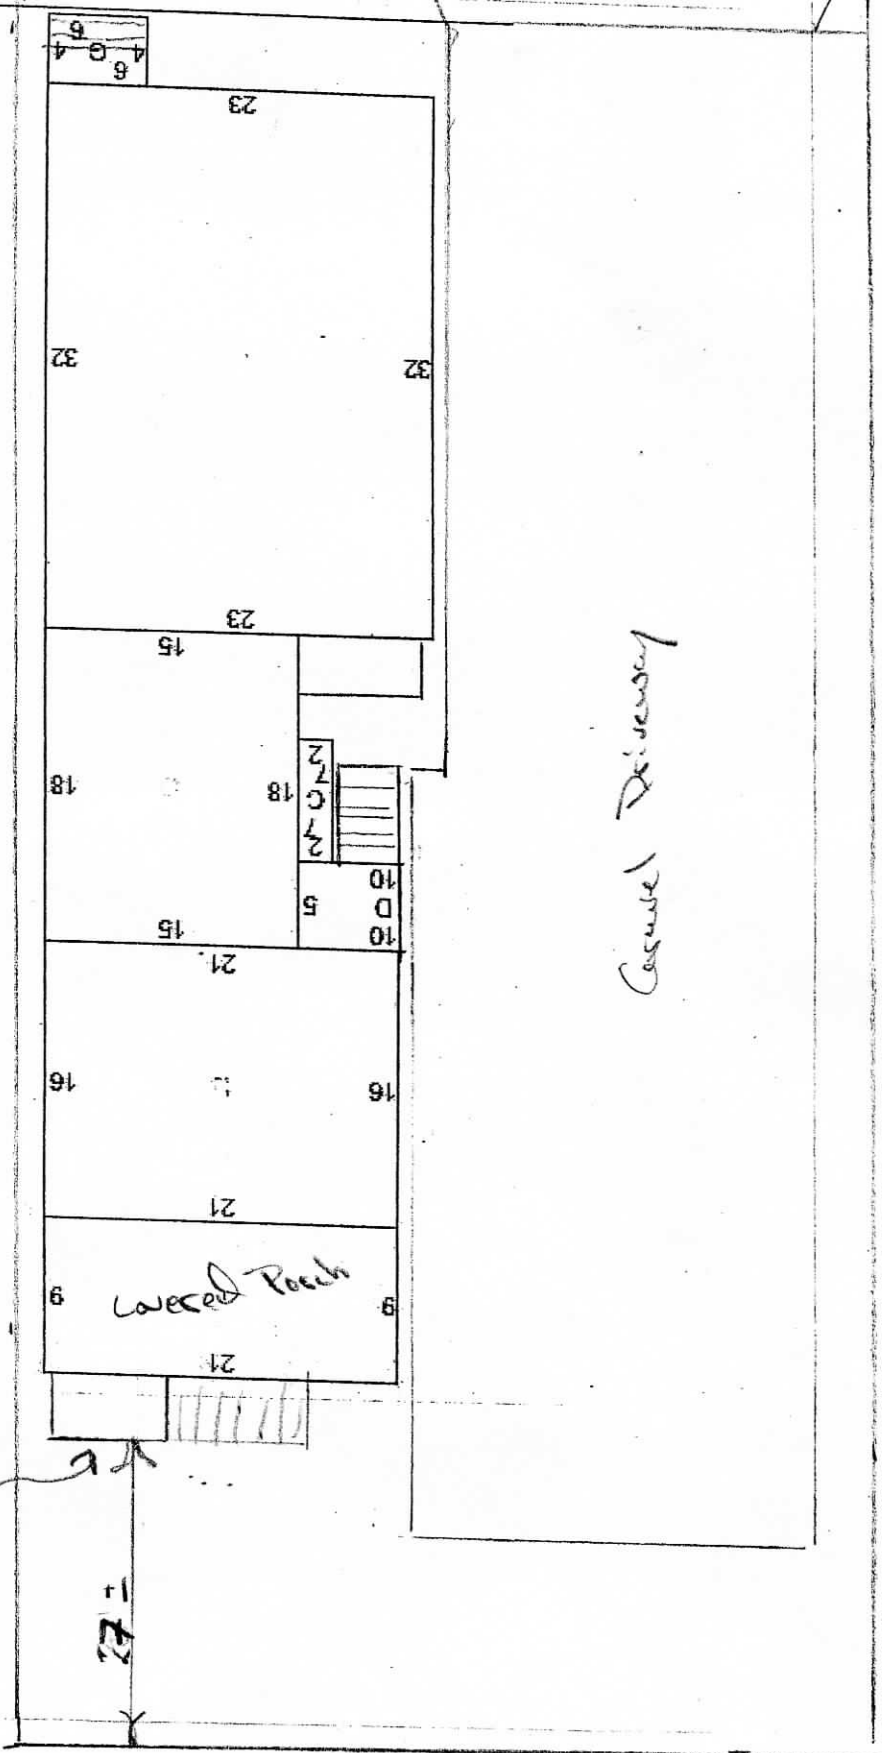

50' ±

Casual Driveway

Wood Fence