



EXTERIOR SLABS PART PLAN
1/4"=1'-0"

- NOTES:**
- * INDICATES DIMENSION TO BE COORDINATED WITH APPROVED DOCK LEVELER.
 - G.C. VERIFY EXISTING GRADES TO DETERMINE WALL HEIGHTS & RETAINING WALL LENGTH PRIOR TO CONSTRUCTION.
 - VERIFY ANY POTENTIAL CONFLICTS W/SITE UTILITIES & NOTIFY OWNER PRIOR TO CONSTRUCTION.

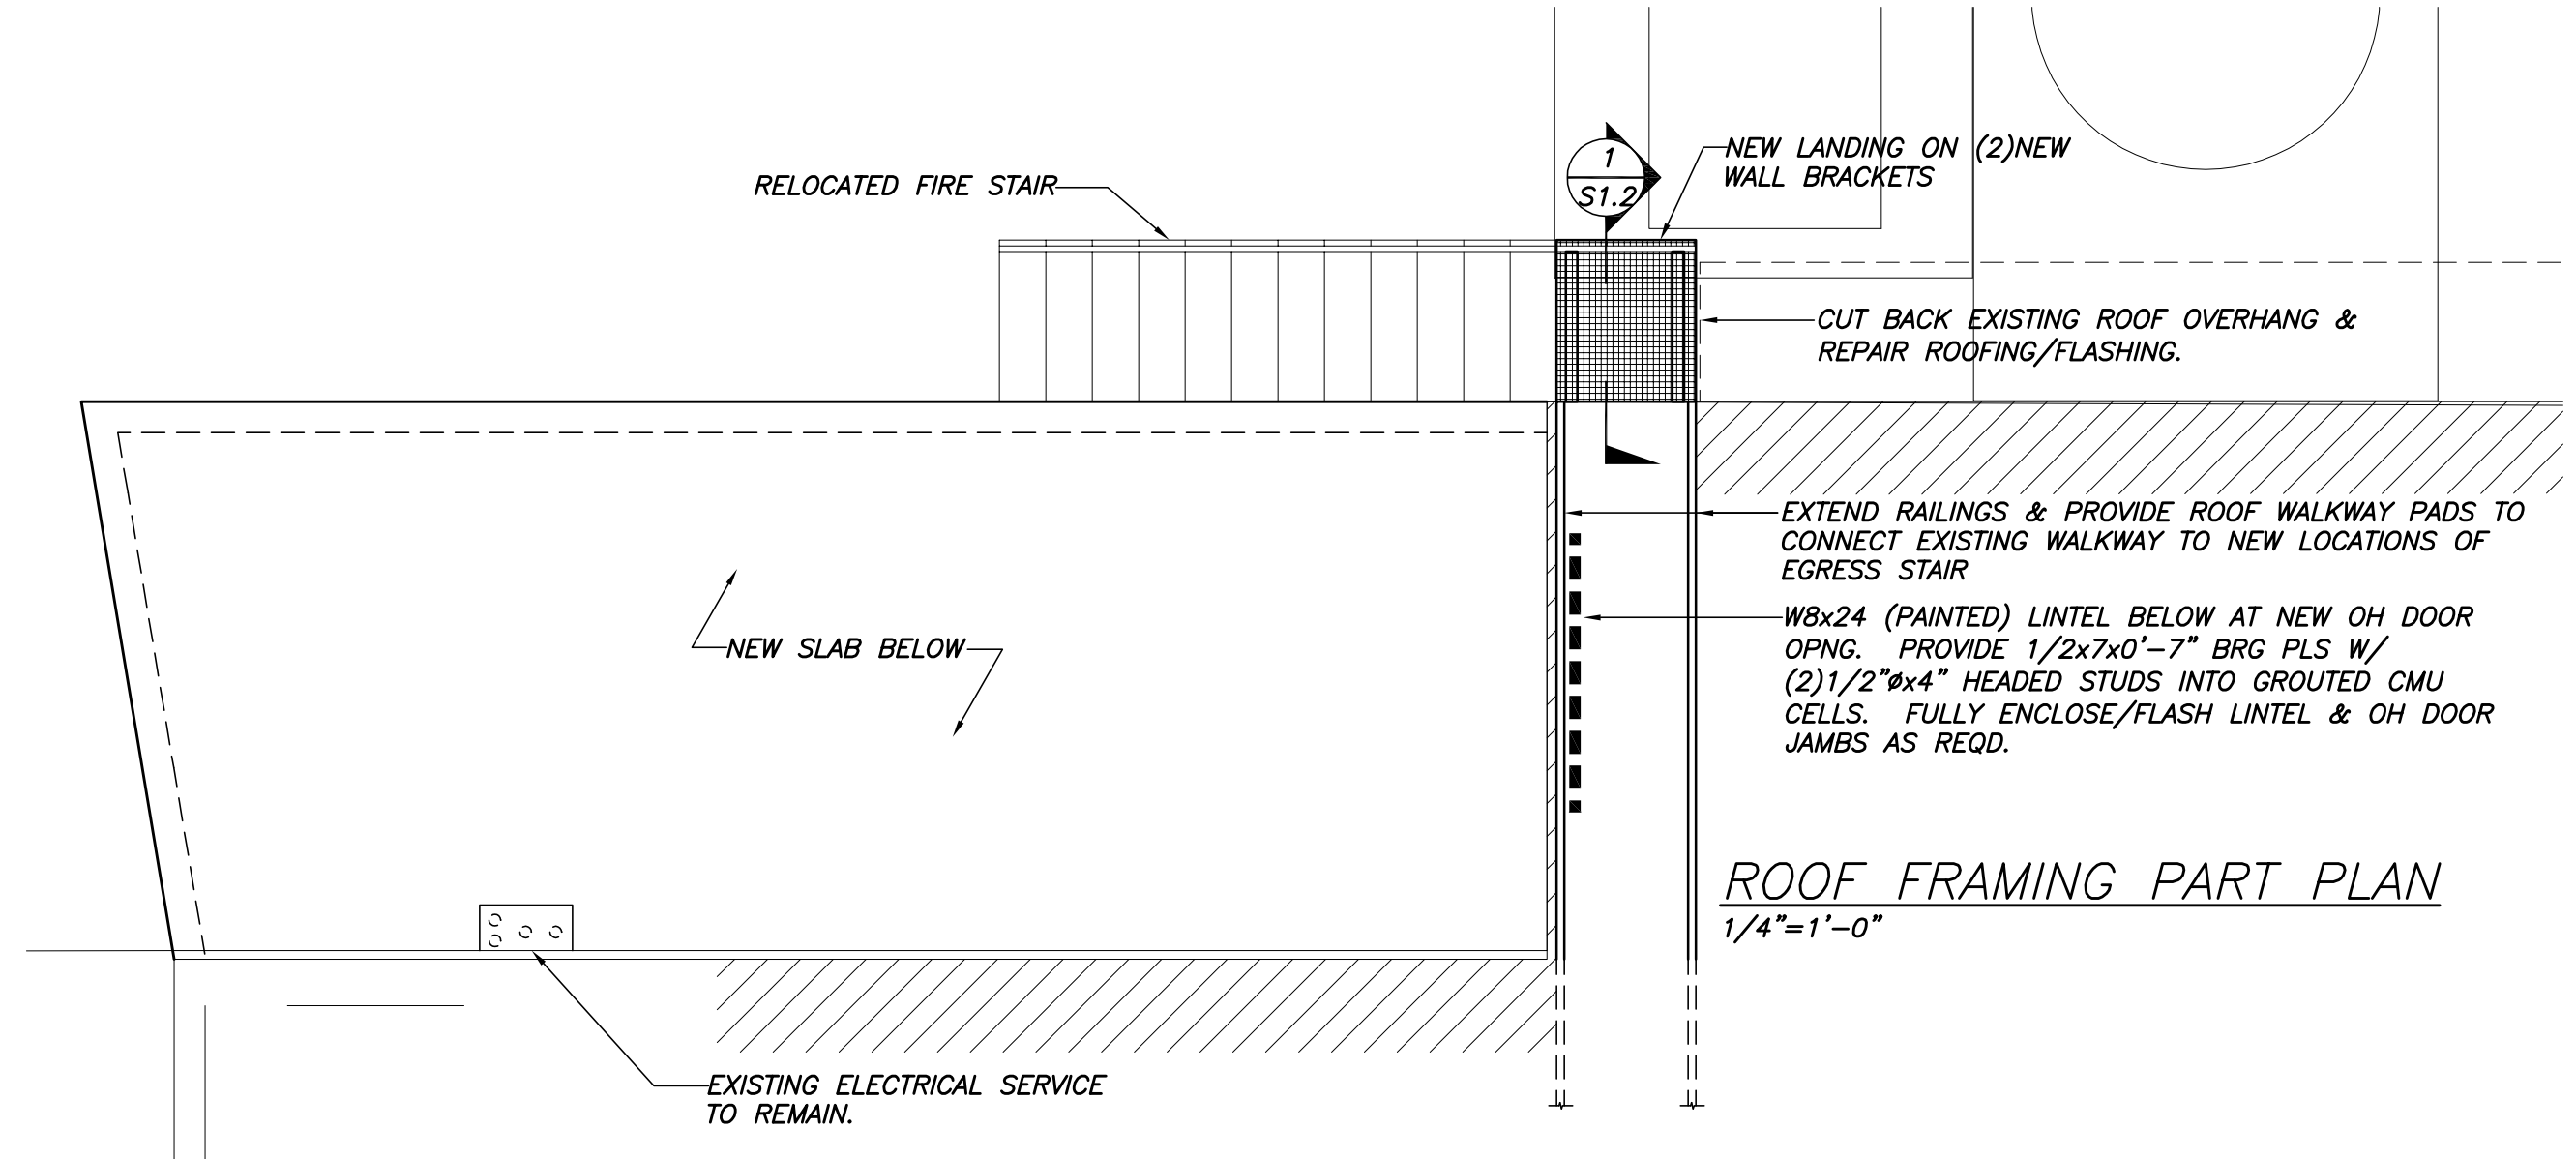

ROOF FRAMING PART PLAN
1/4"=1'-0"

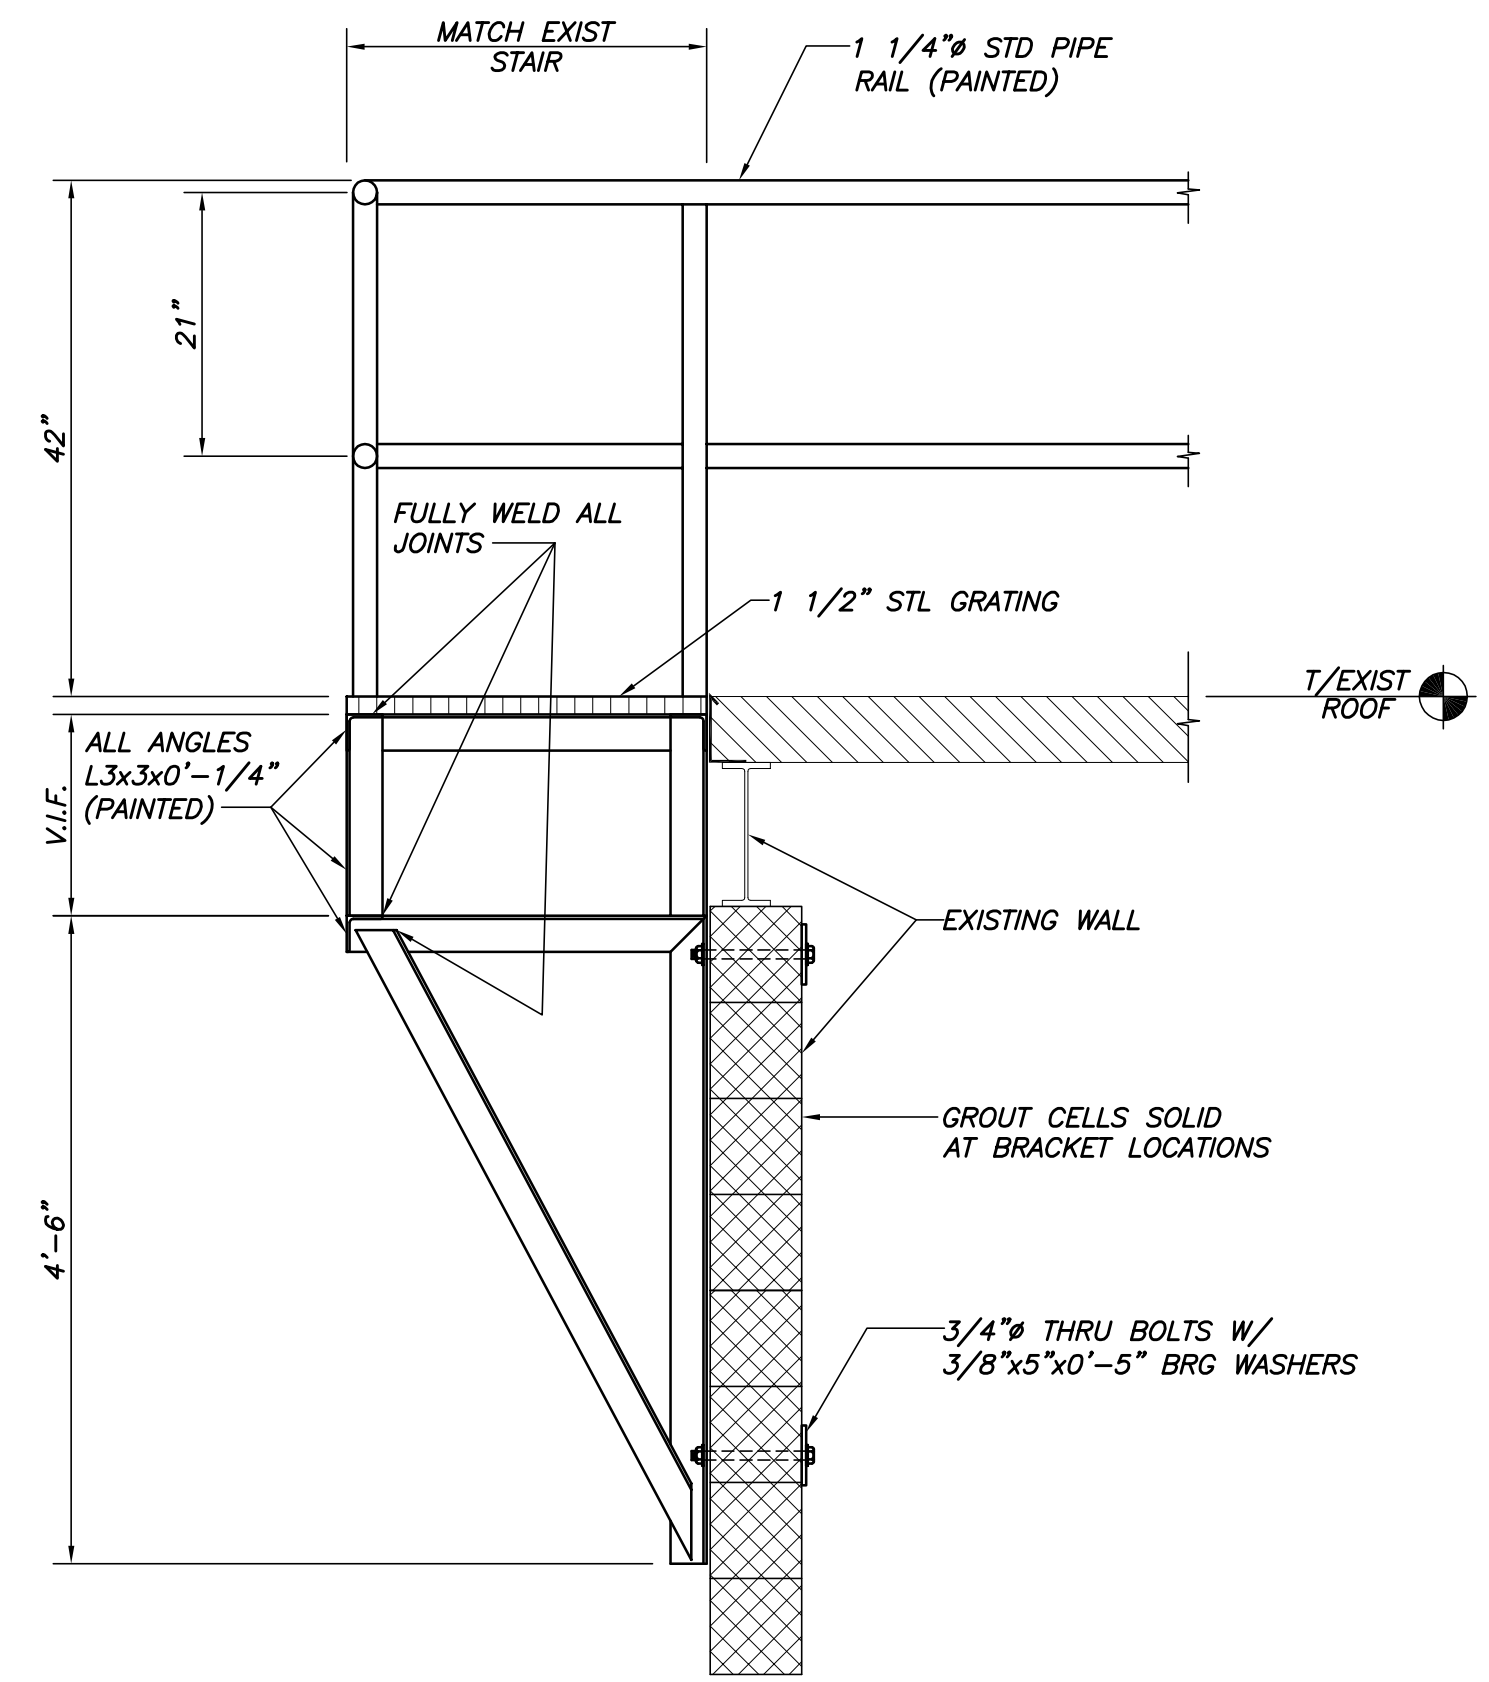

SECTION 1
3/4"=1'-0" S1.2

THIS DRAWING IS AN INSTRUMENT OF SERVICE AND SHALL REMAIN THE PROPERTY OF BECKER STRUCTURAL ENGINEERS INC. IT SHALL NOT BE REPRODUCED, COPIED, LENT OR DISPOSED OF DIRECTLY OR INDIRECTLY FOR ANY PURPOSE OTHER THAN FOR WHICH IT IS SPECIFICALLY FURNISHED AND MUST BE RETURNED TO BECKER STRUCTURAL ENGINEERS INC. ON COMPLETION OF WORK, IF REQUESTED.

Appr	
Issued For	
Date	
Rev No	

N8 BLDG-EXTERIOR SLABS
HP HOOD INC., PORTLAND, ME
PLAN & DETAILS

Designed	Scale
DSB	NOTED
Drawn	Date
MSK	7/20/12
Checked	Becker Job Number
DSB	2805

S1.2