


Nathan Clifford
Falmouth ST.
Portland, Maine

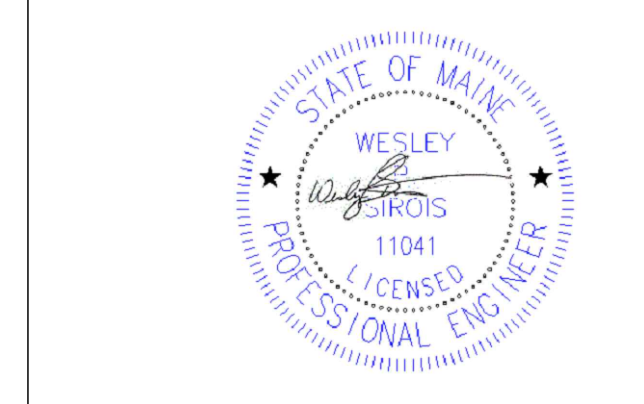

REV. NO.	1/21/12	Final Drawings
MARK	DATE	DESCRIPTION
SCALE: 1/2" = 1'		
PROJECT NO.	----	
CAD DWG FILE:	NE M&P BASEMENT.DWG	
DRAWN BY:	WPS	
CHK'D BY:	-----	
COPYRIGHT:	-----	

SHEET TITLE
Basement Floor HVAC