




KEY PLAN - ELEVATIONS
1" = 40'-0"

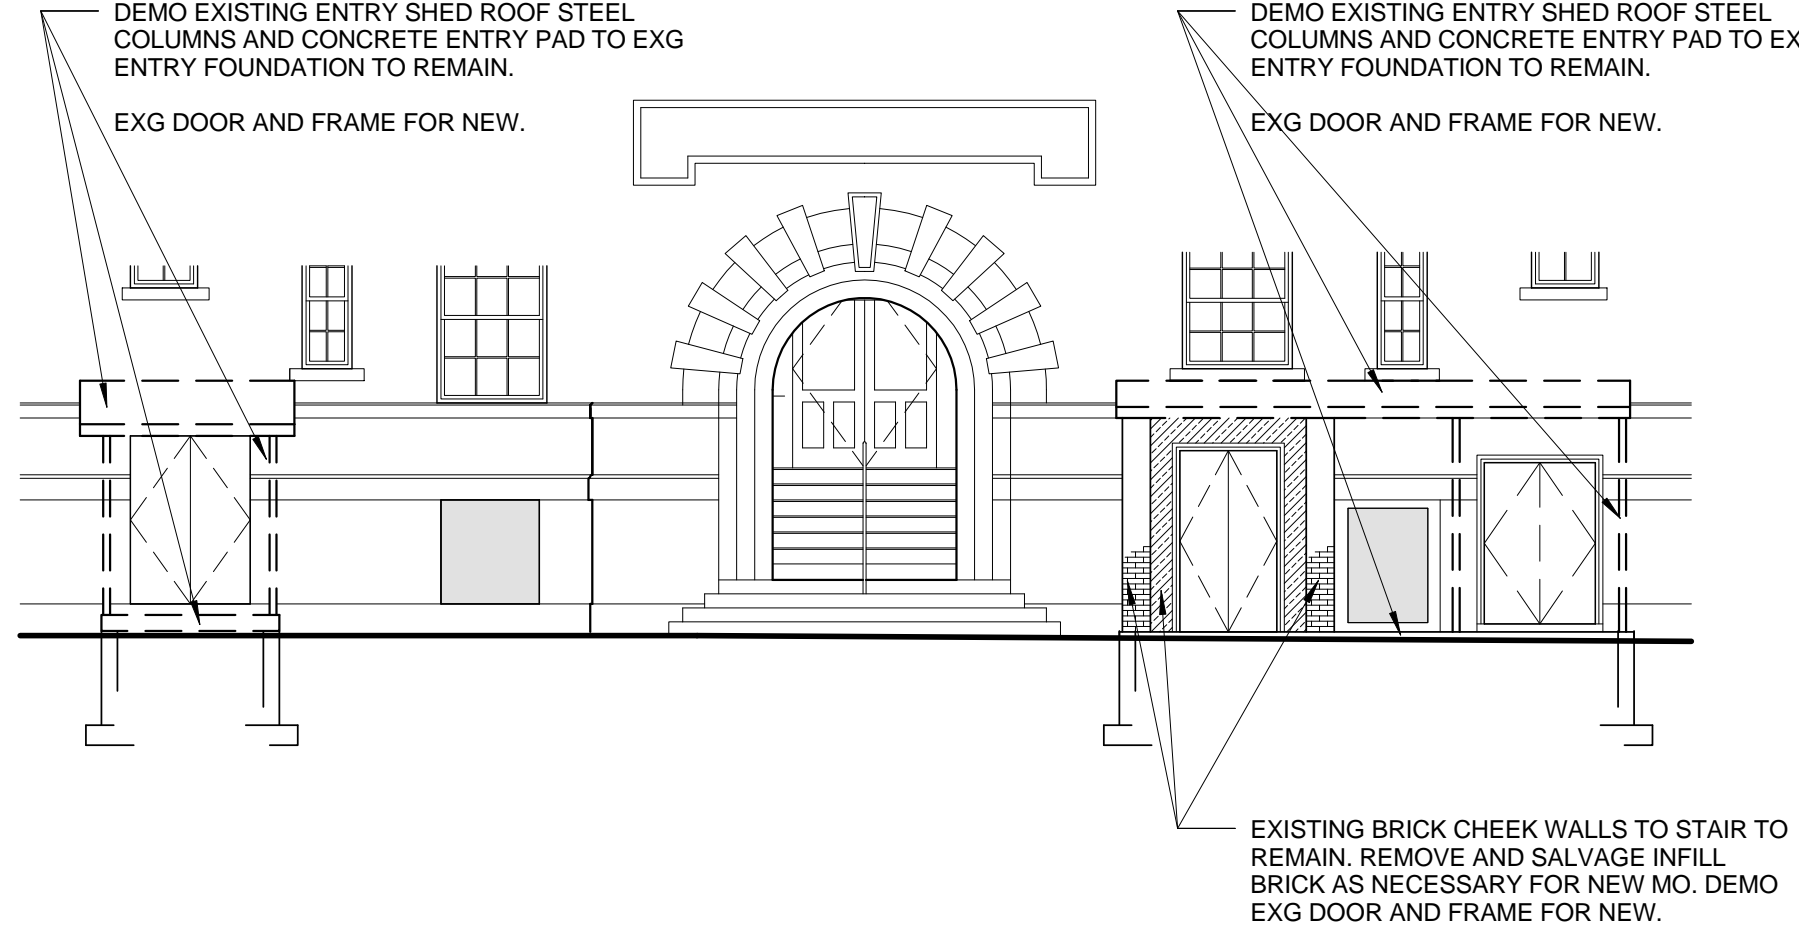


5 SOUTH ELEVATION - DEMO WORK AT STAIR ENTRY
1/8" = 1'-0"

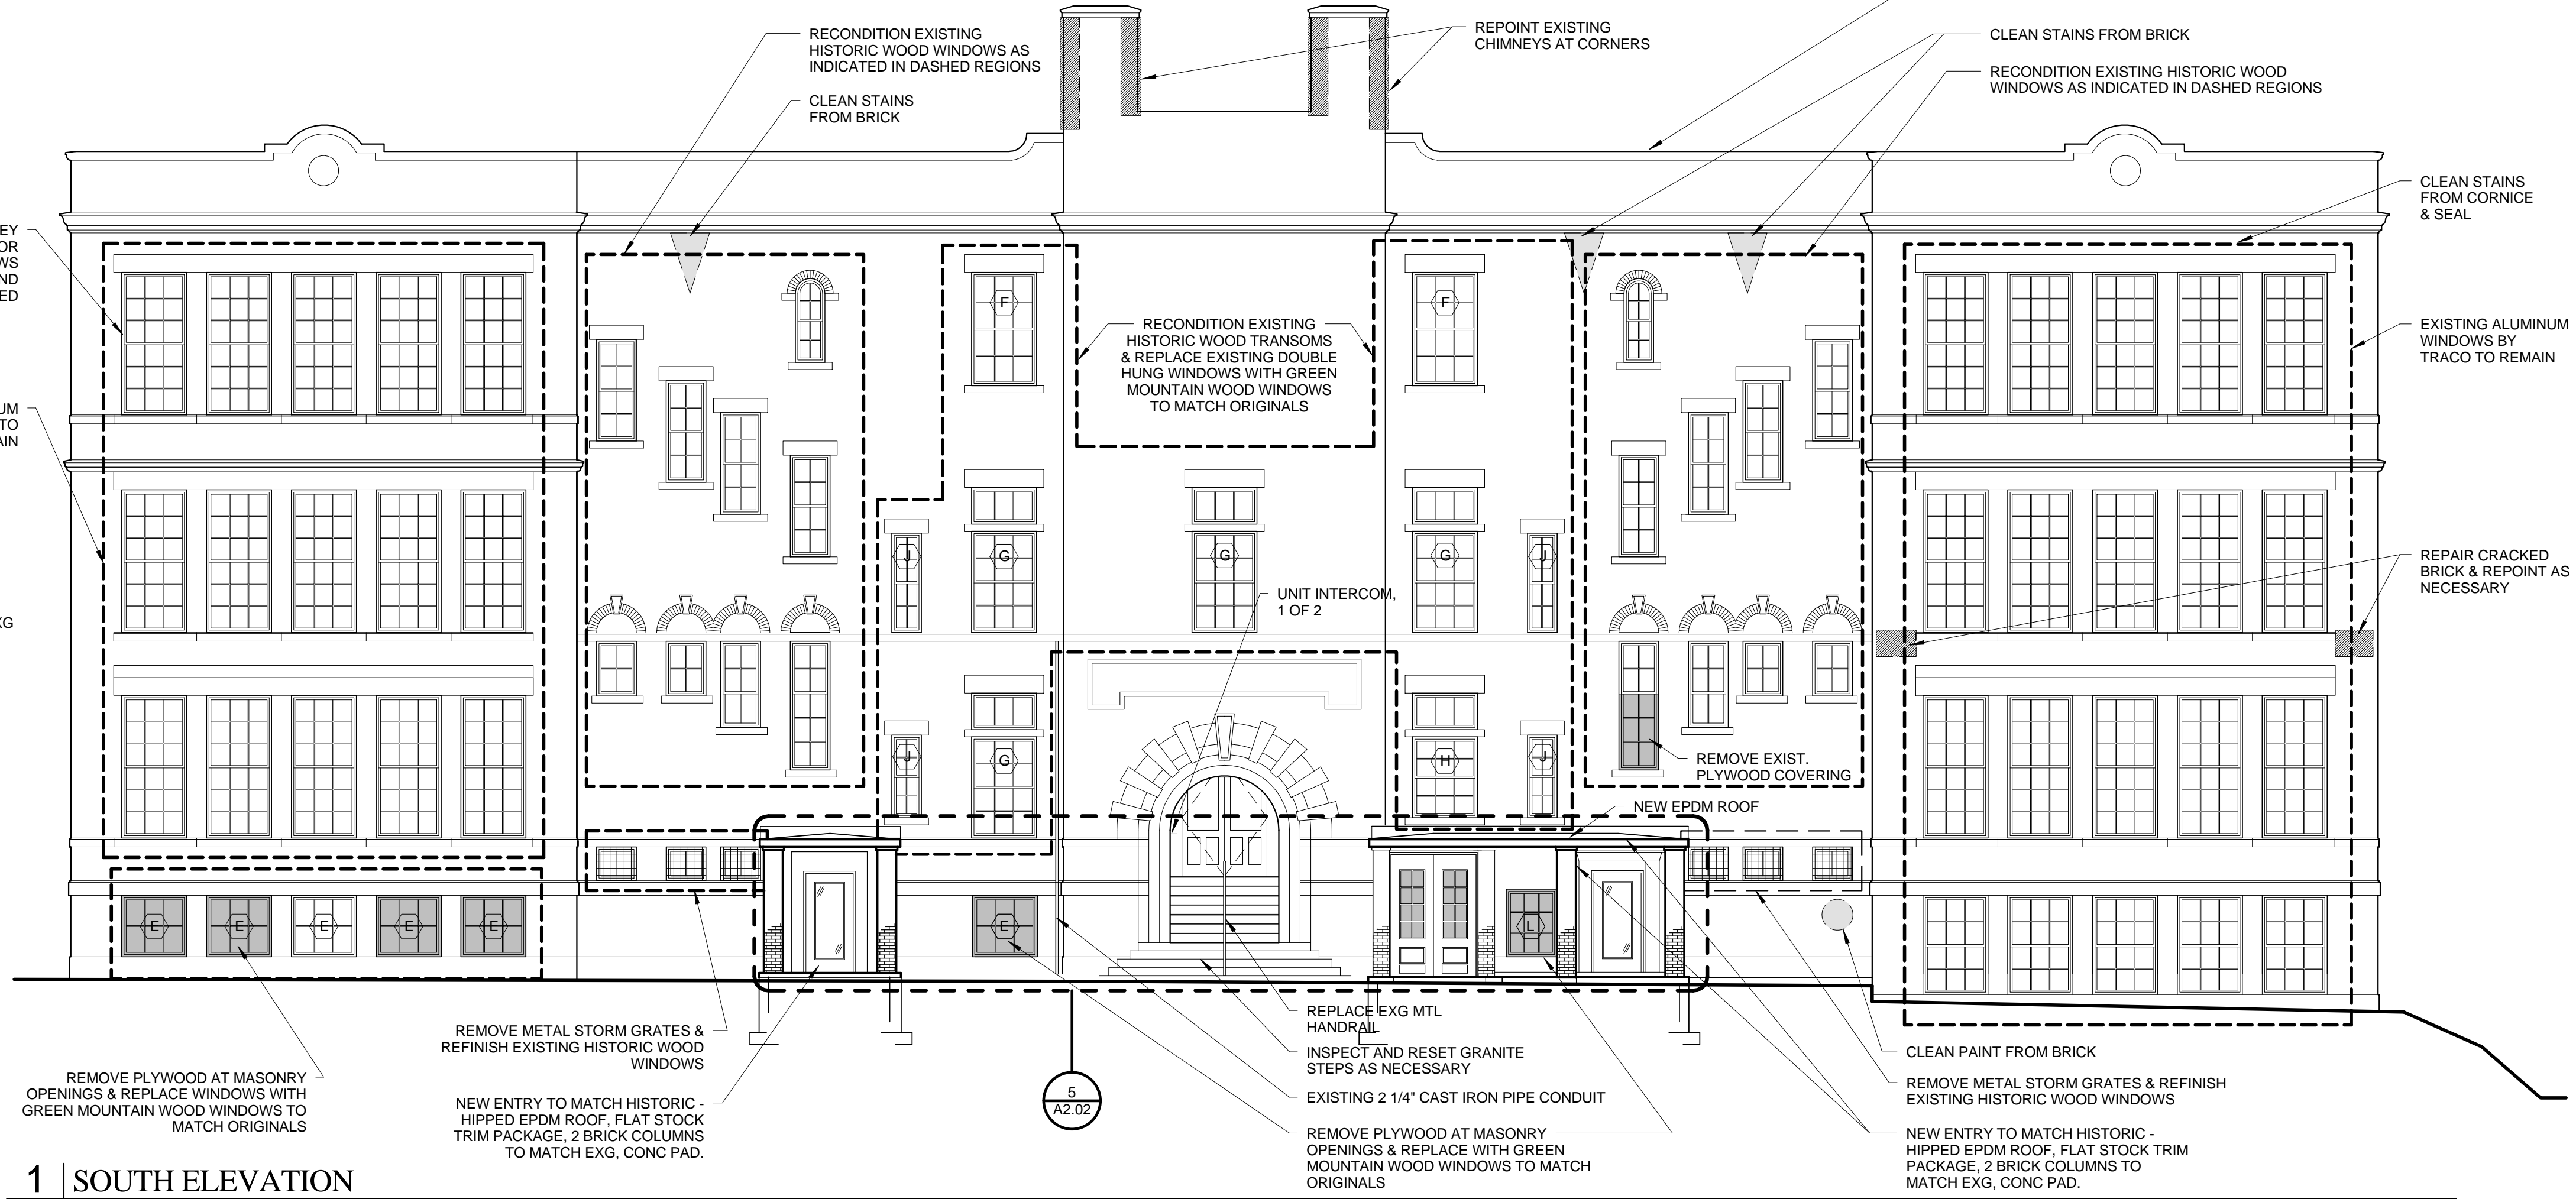


1 SOUTH ELEVATION
1/8" = 1'-0"

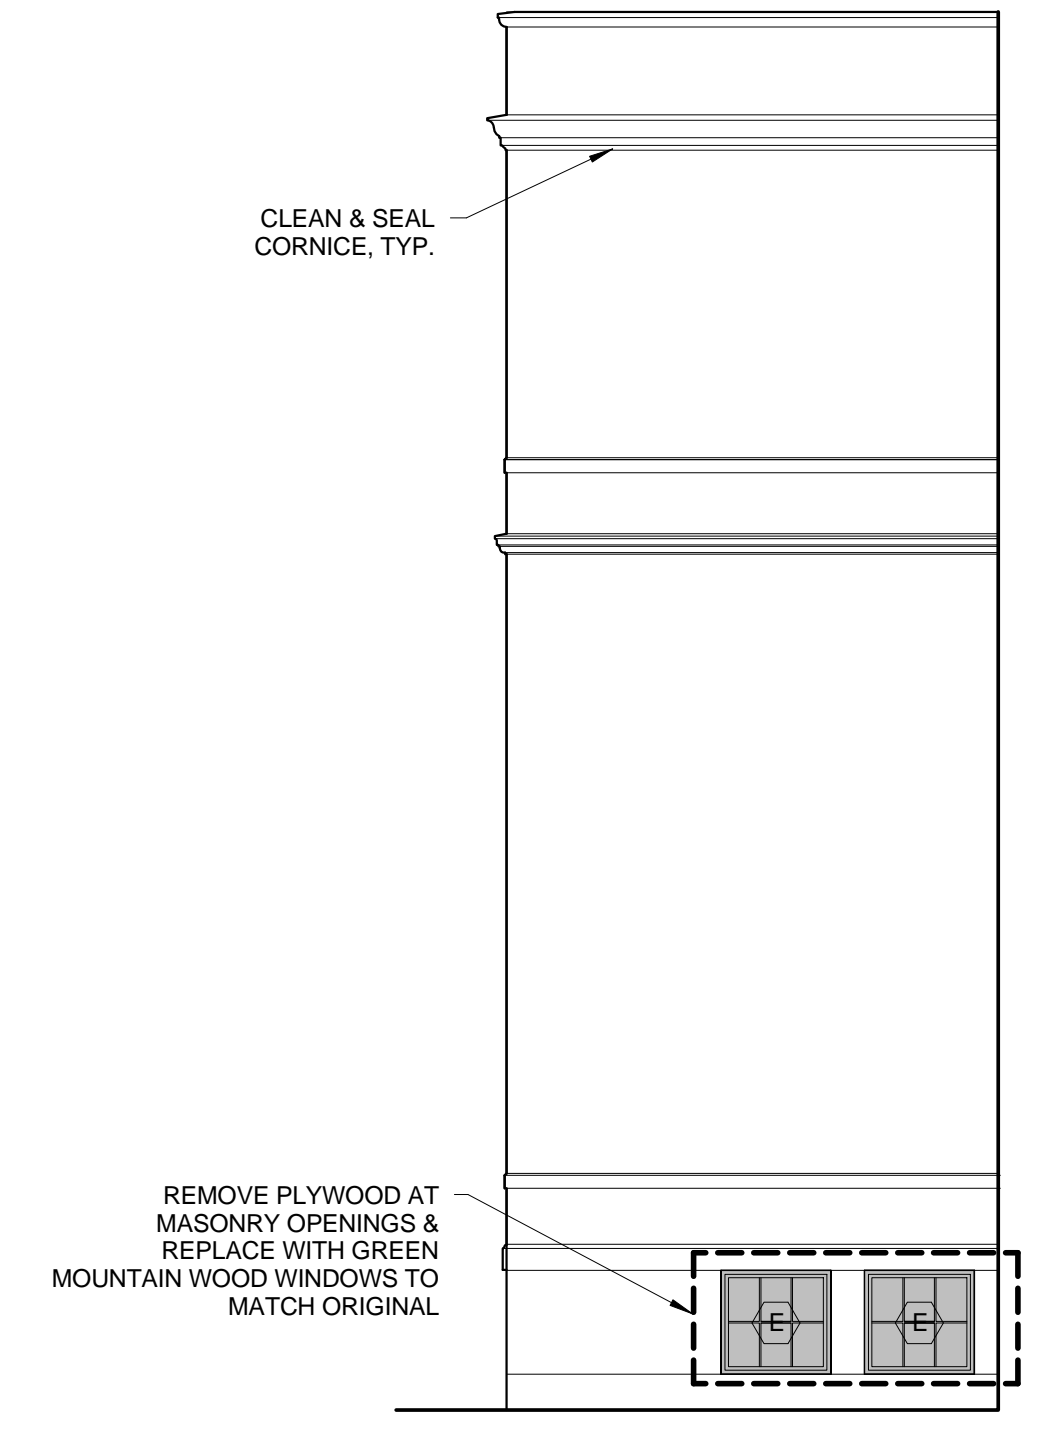

4 SOUTH ELEVATION - INSIDE WEST
1/8" = 1'-0"

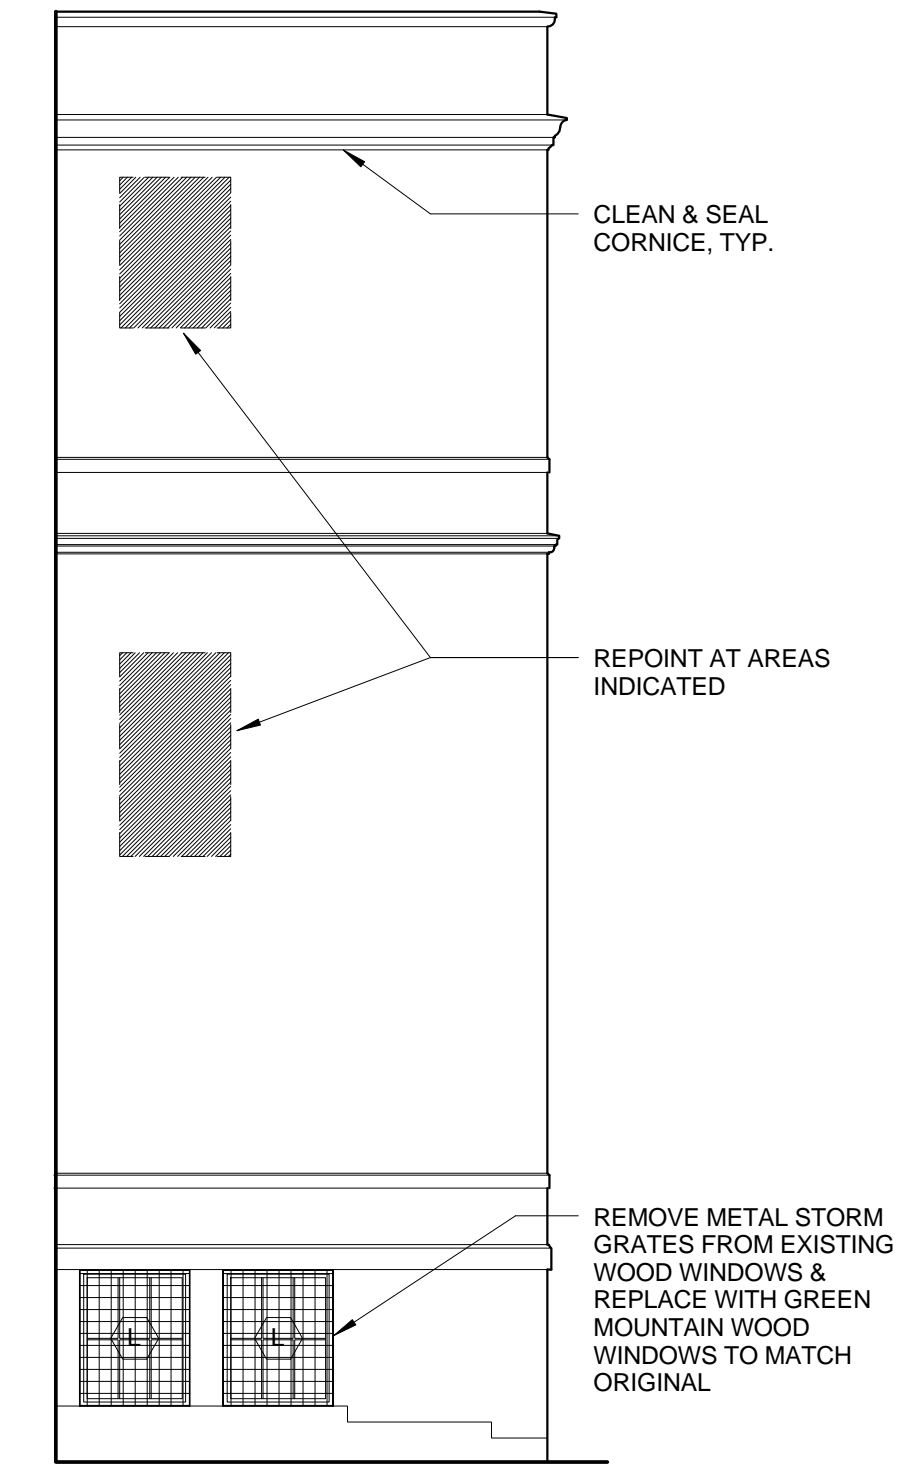

3 SOUTH ELEVATION - INSIDE EAST
1/8" = 1'-0"

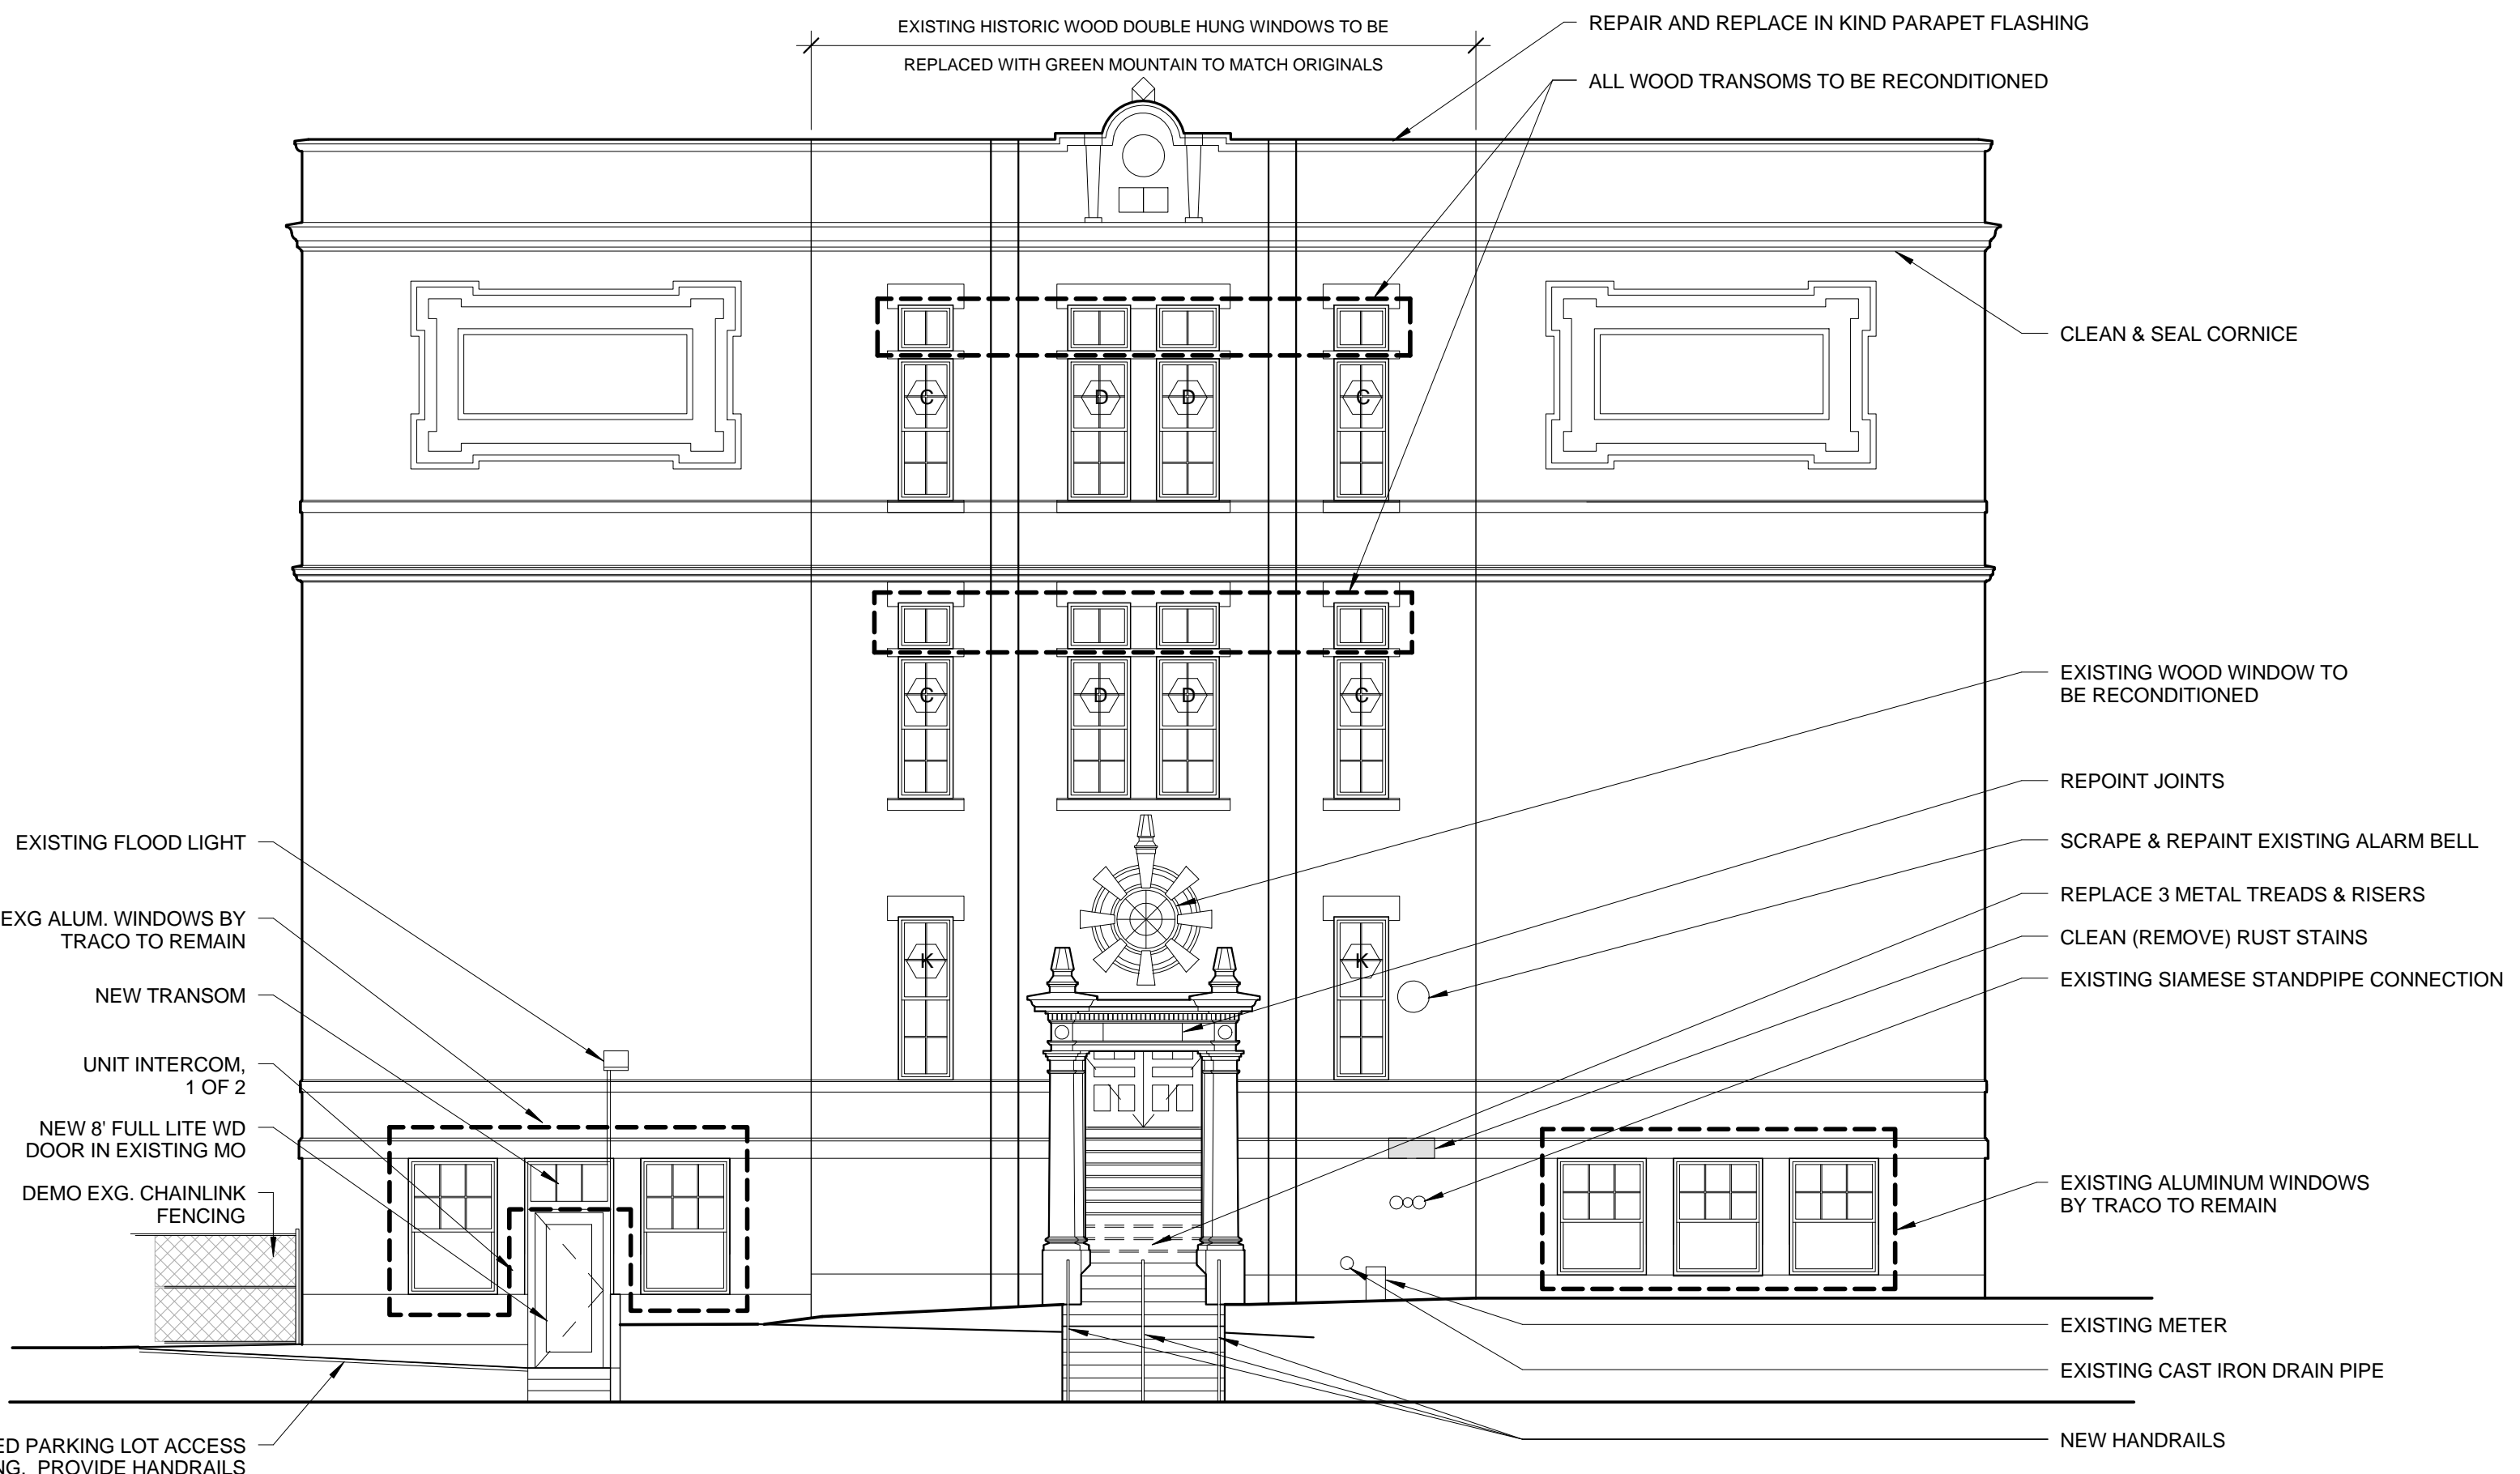

2 EAST ELEVATION
1/8" = 1'-0"