

Prepared For:
Developers Collaborative
 17 Chestnut Street
 Portland, ME 04101


Consultant:
ARCHETYPE architects
 48 Union Wharf Portland, Maine 04101
 (207) 772-6022 ARCHETYPE@ARCHETYPEA.COM

Project:
NATHAN CLIFFORD SCHOOL REDEVELOPMENT
 180 Falmouth Street Portland, Maine


Revisions:

Date: 15 JAN 2014
 Scale: 1/2" = 1'-0"
ENTRY HANDRAILS


A3.04

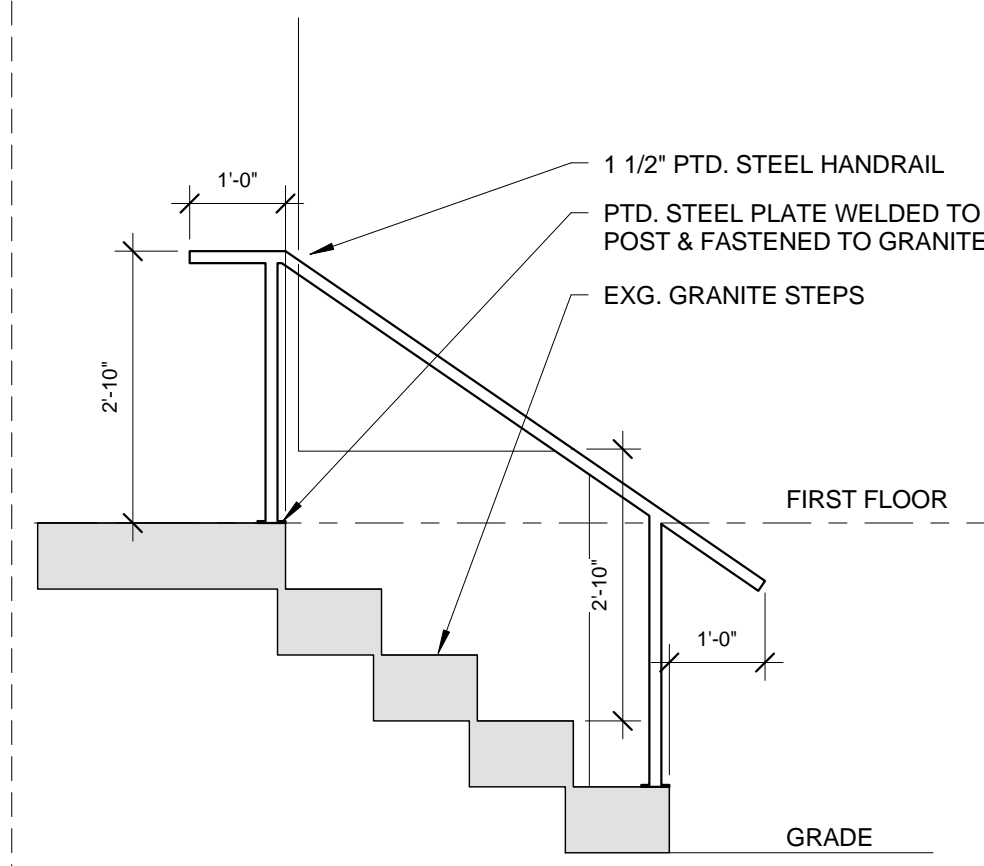


7 | NEW HANDRAIL ELEVATION - EAST
 1/2" = 1'-0"

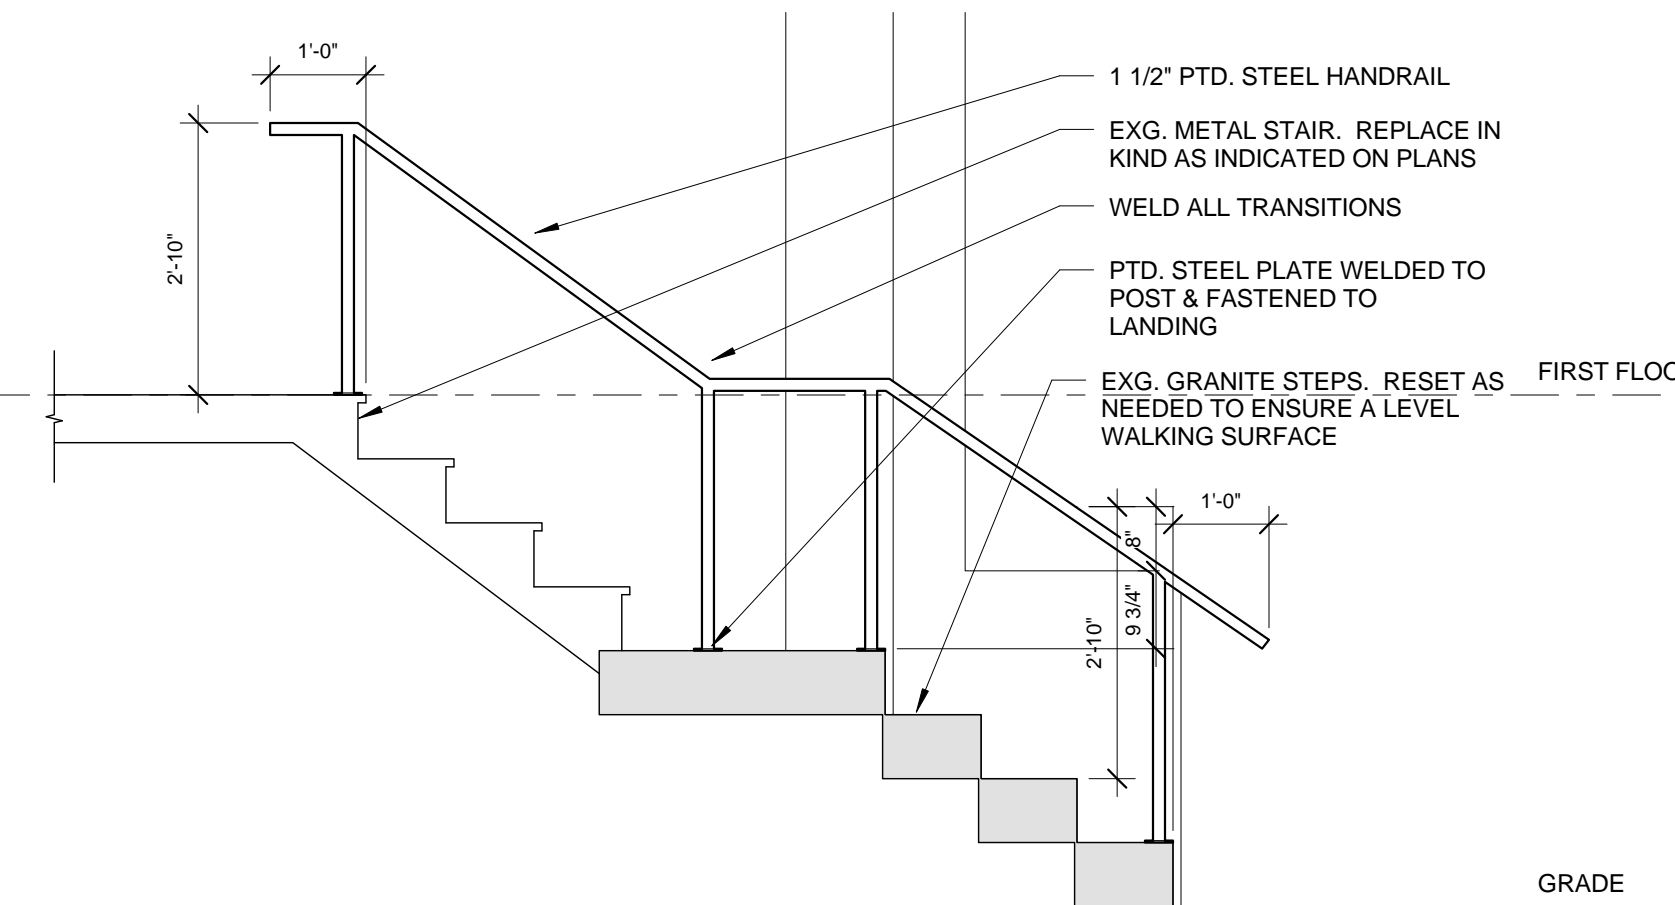


6 | NEW HANDRAIL ELEVATION - WEST
 1/2" = 1'-0"

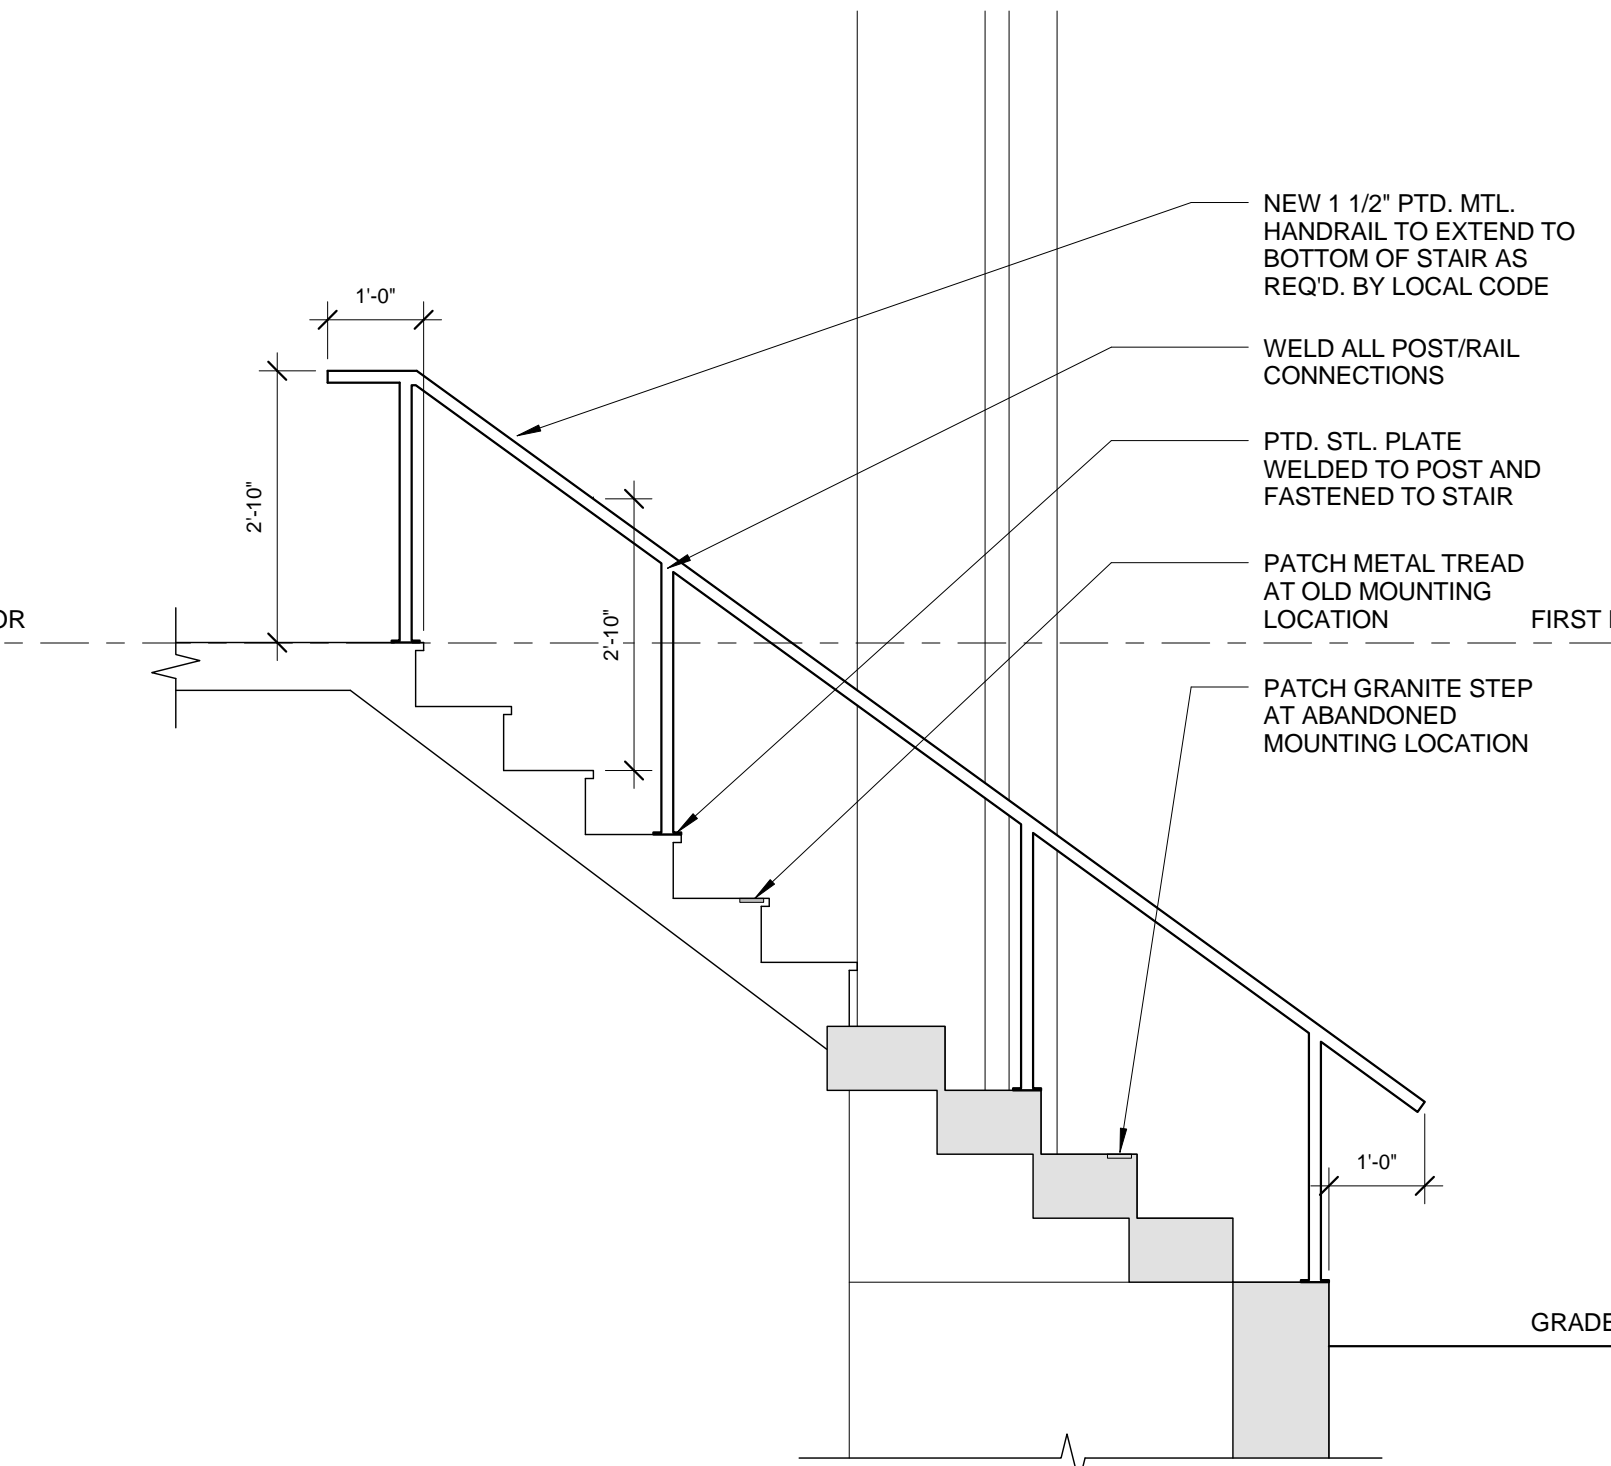


4 | NEW HANDRAIL ELEVATION - SOUTH
 1/2" = 1'-0"

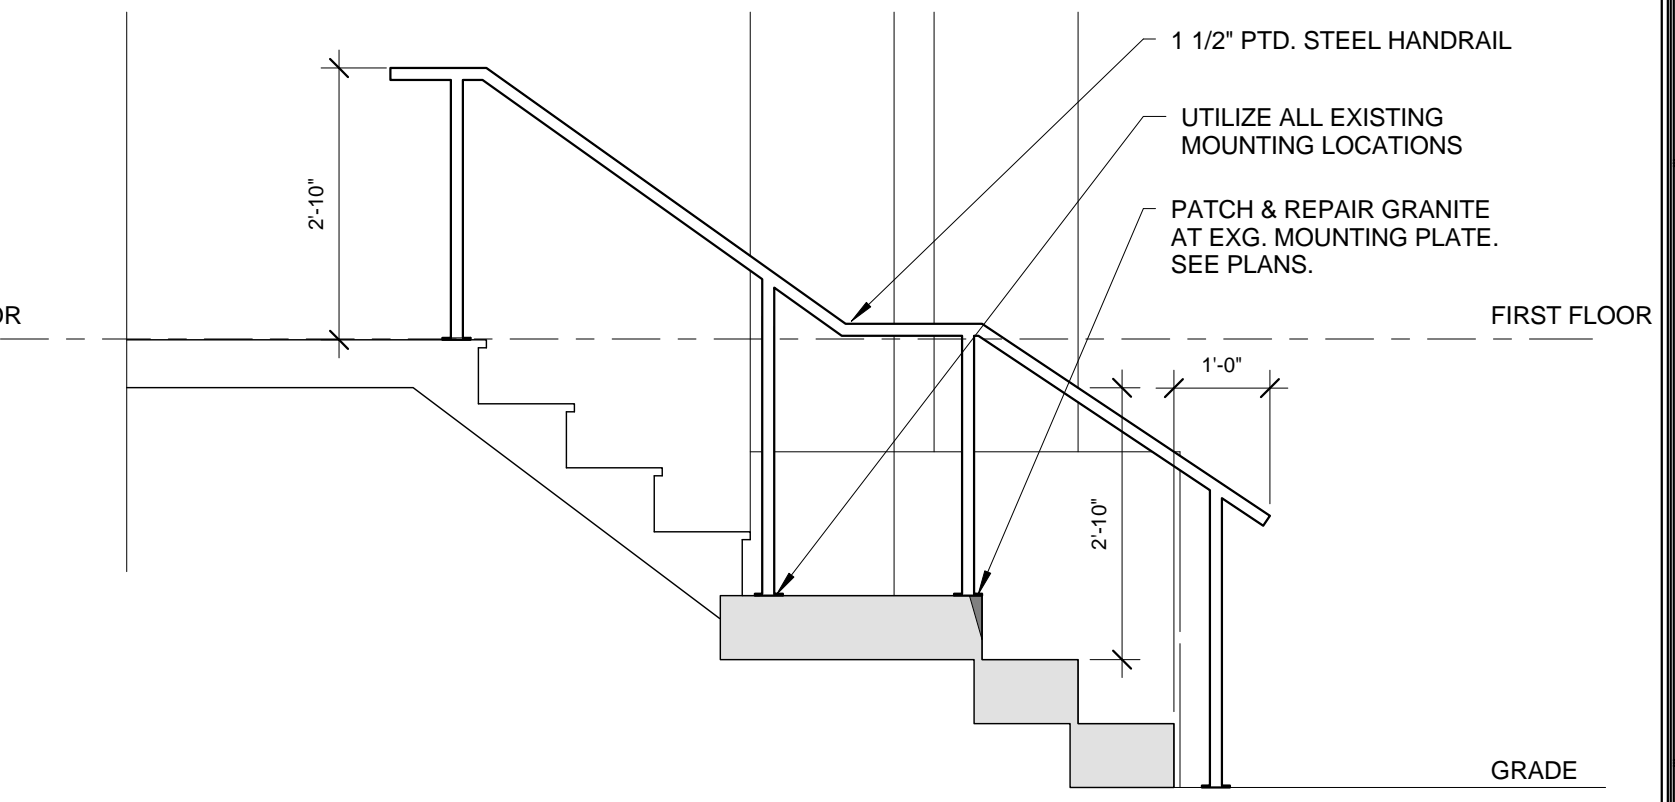


2 | NEW HANDRAIL ELEVATION - NORTH
 1/2" = 1'-0"

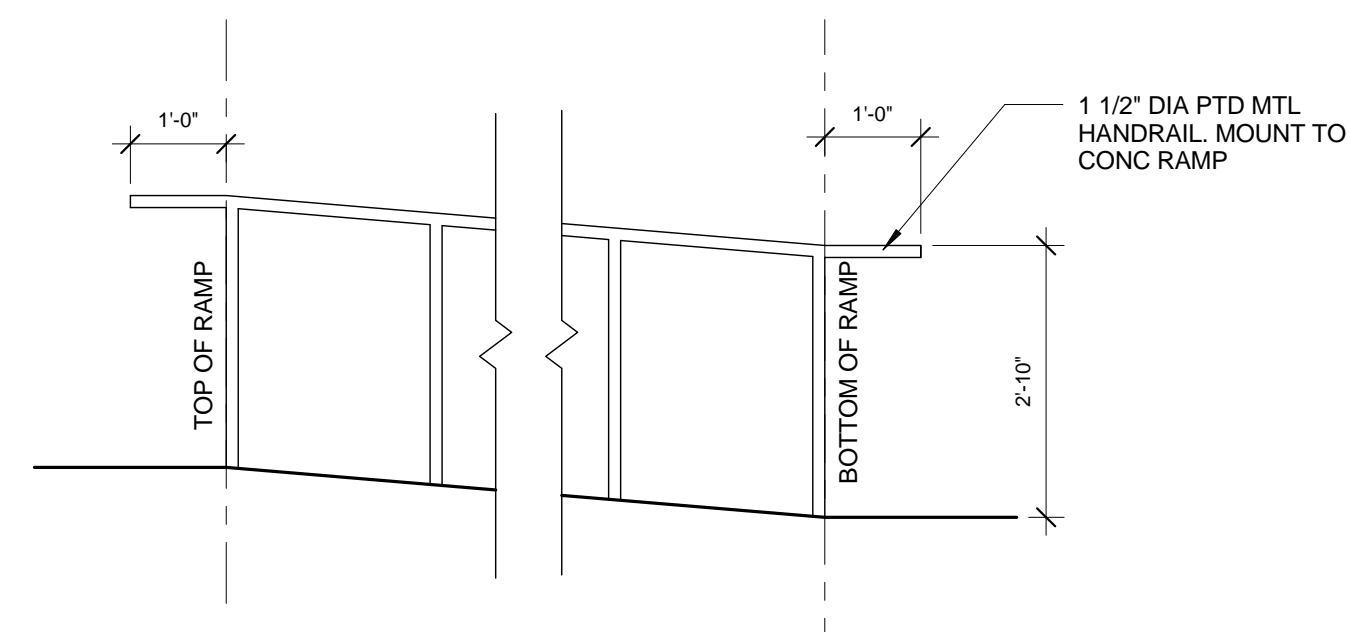

5 | RAMP - HANDRAIL
 1/2" = 1'-0"

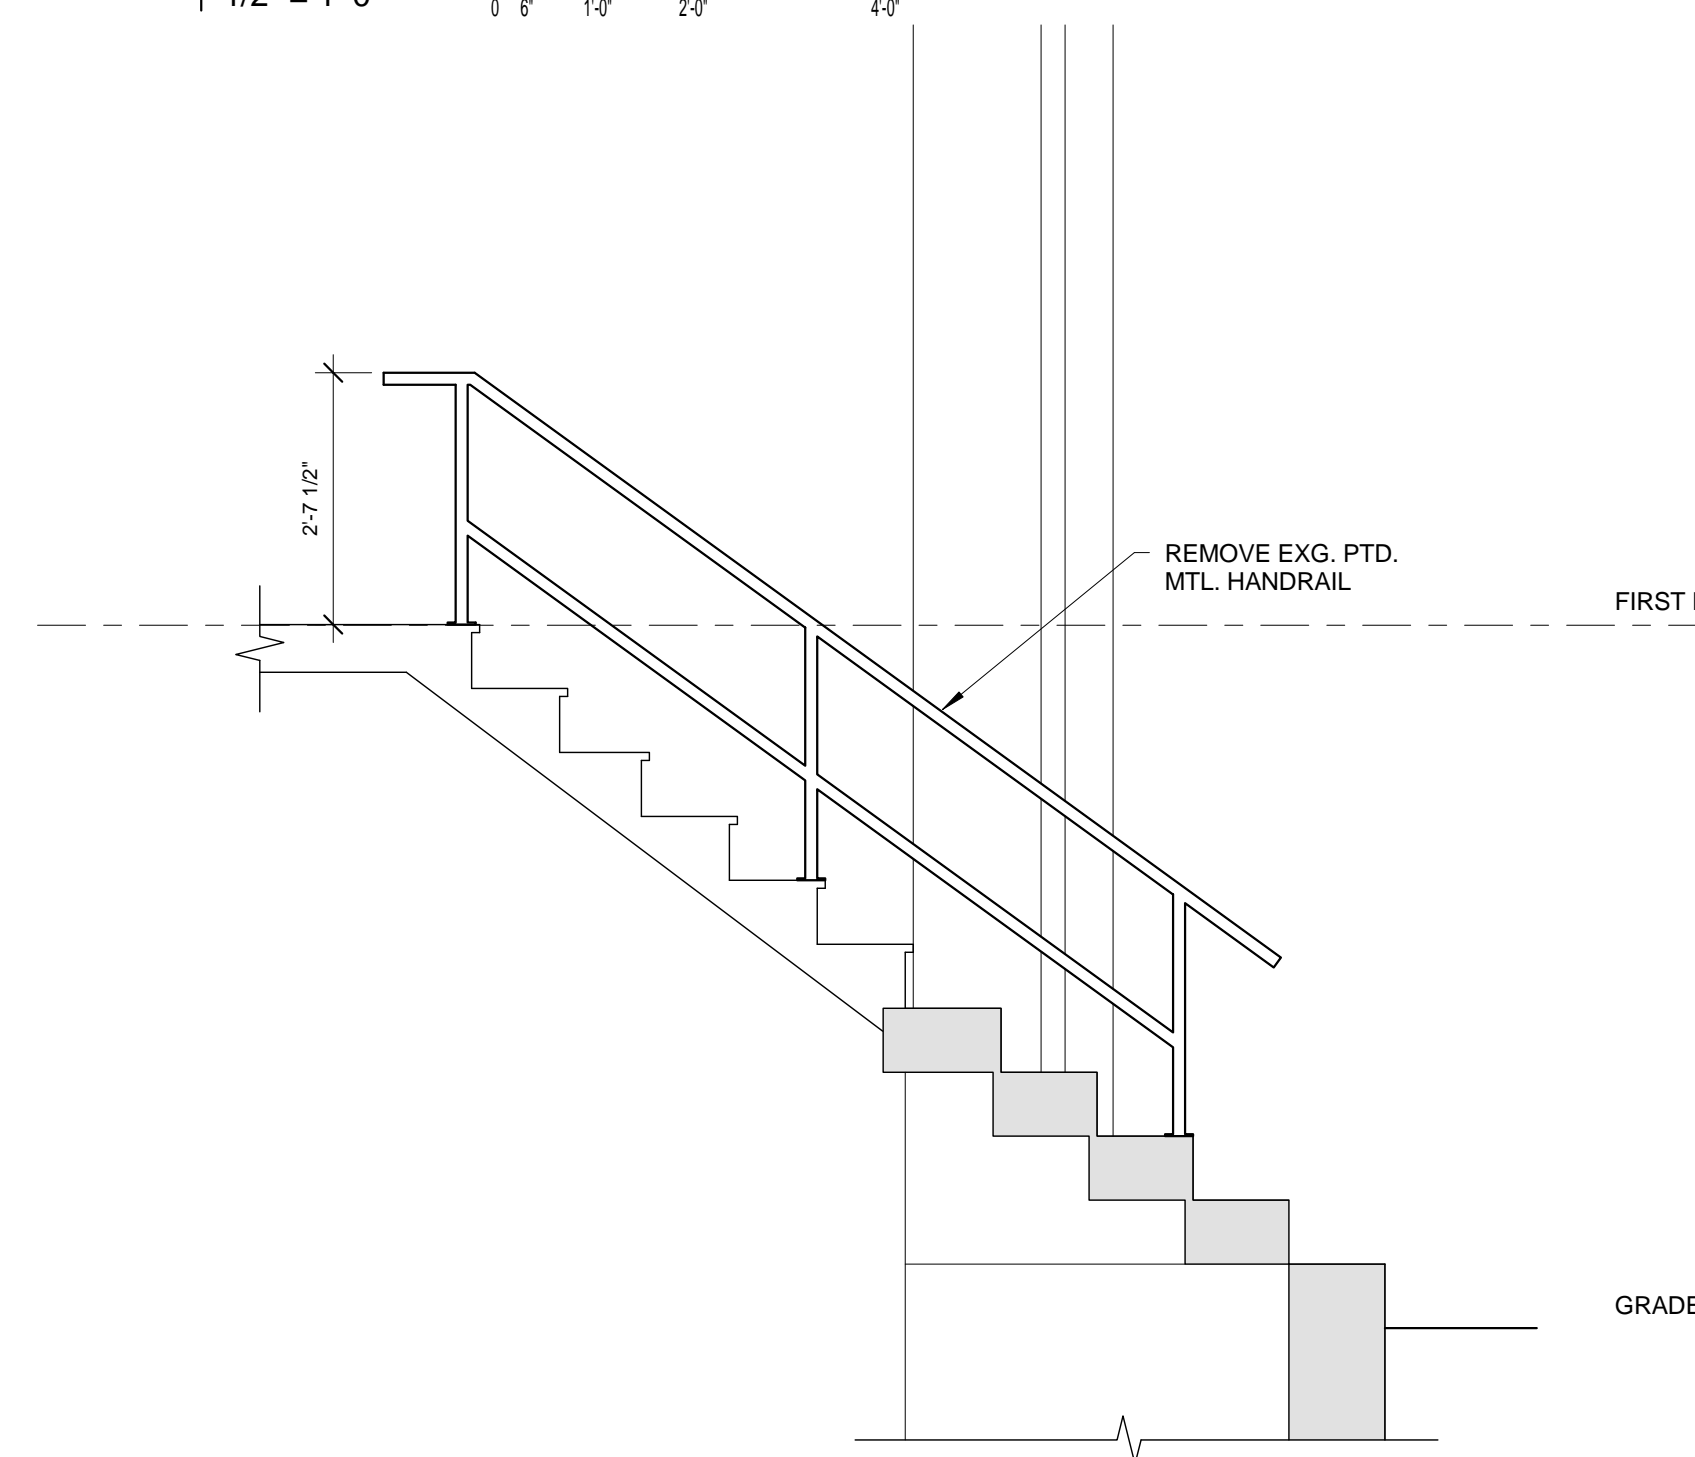

3 | EXISTING HANDRAIL ELEVATION - SOUTH
 1/2" = 1'-0"

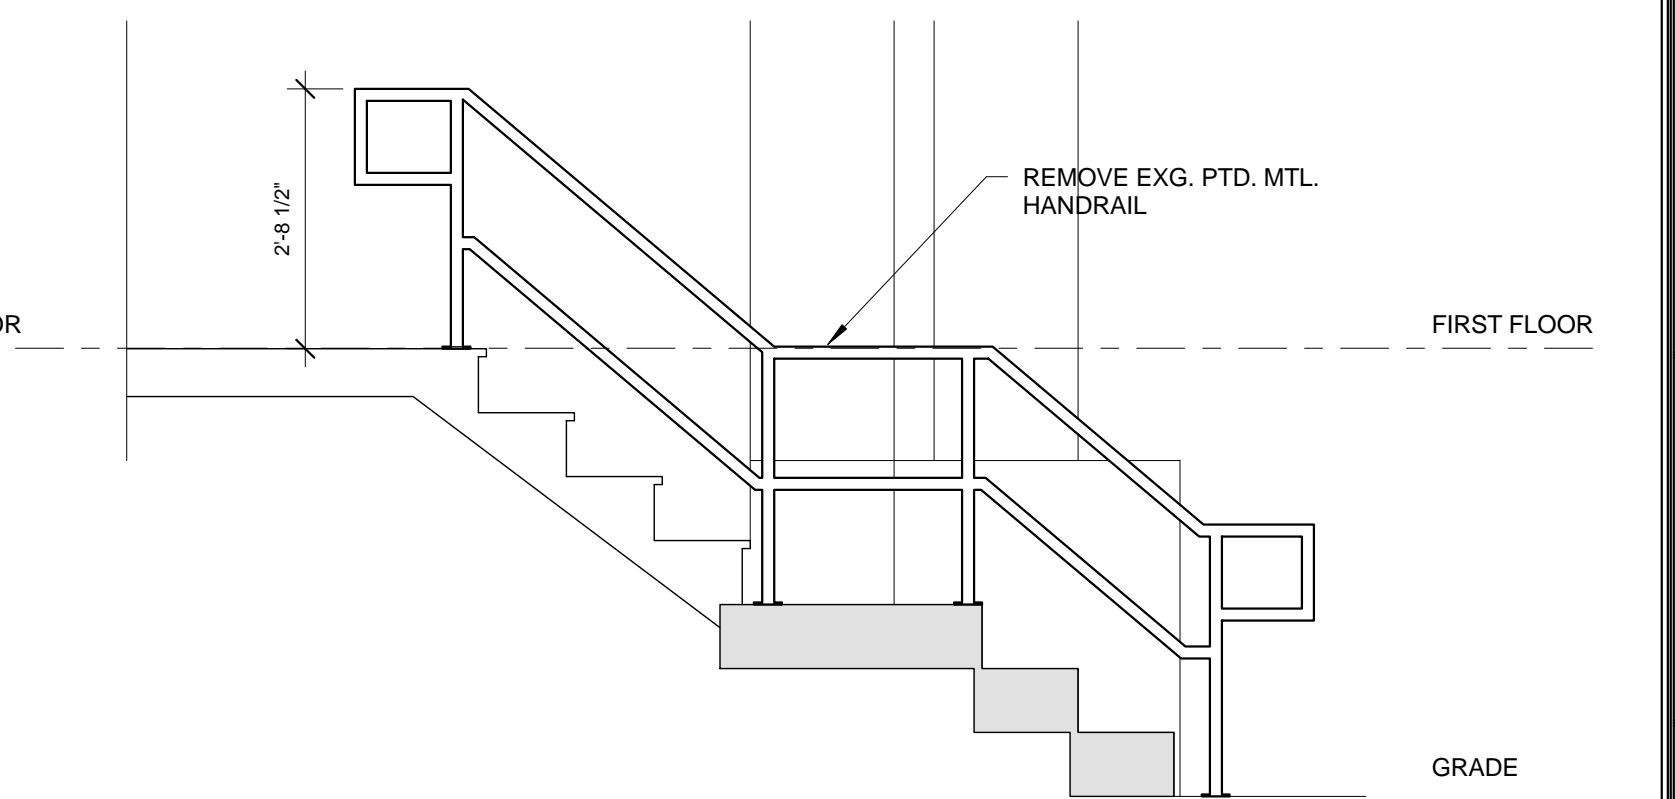

1 | EXISTING HANDRAIL ELEVATION - NORTH
 1/2" = 1'-0"