



**8 ELEVATOR DOOR AT CONCRETE**

1" = 1'-0"

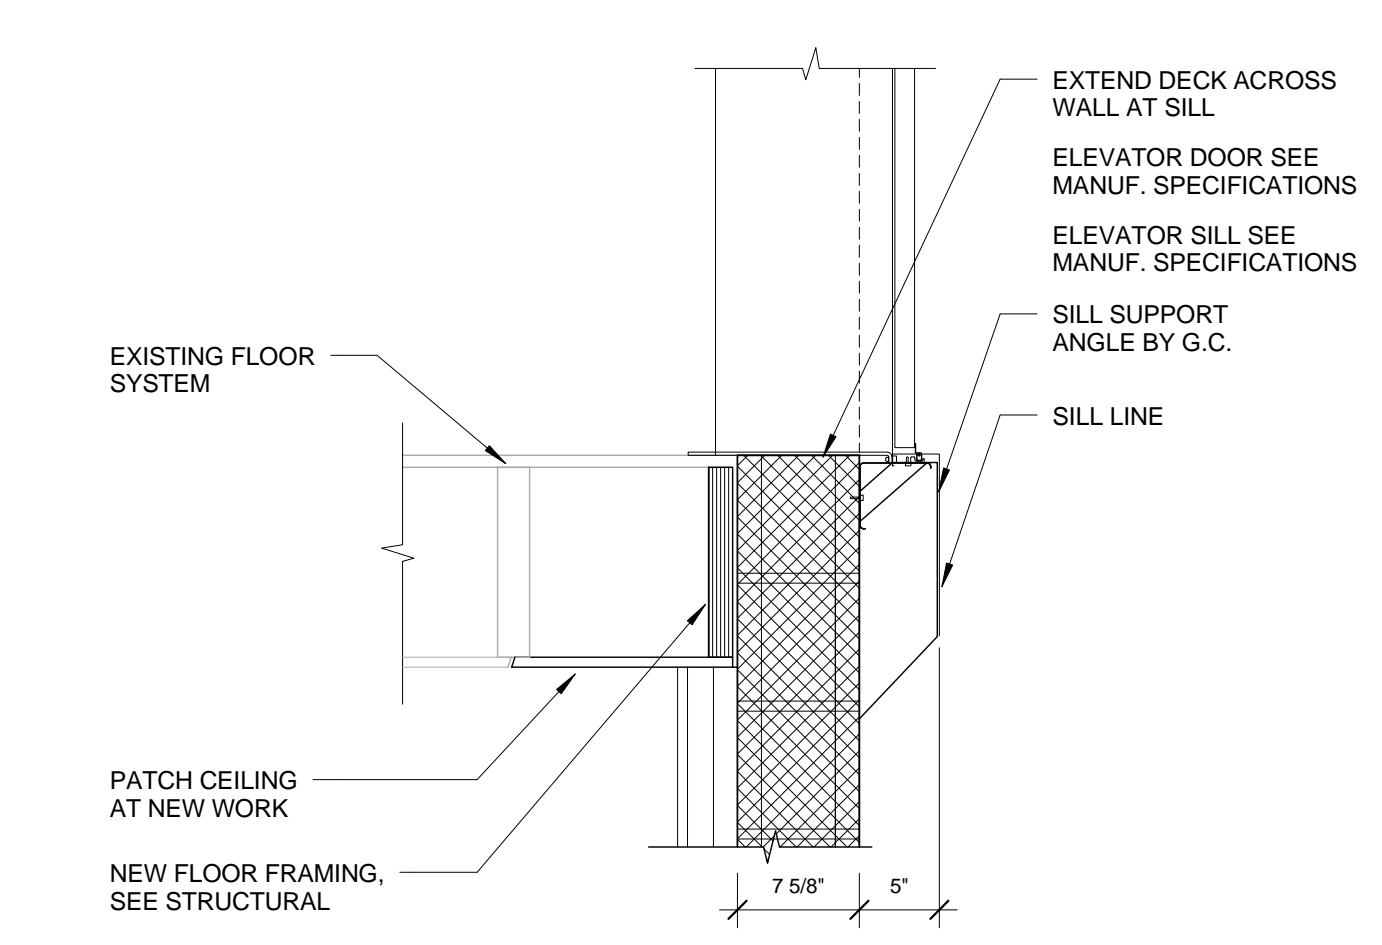


**7 ELEVATOR DOOR THRESHOLD**

1" = 1'-0"

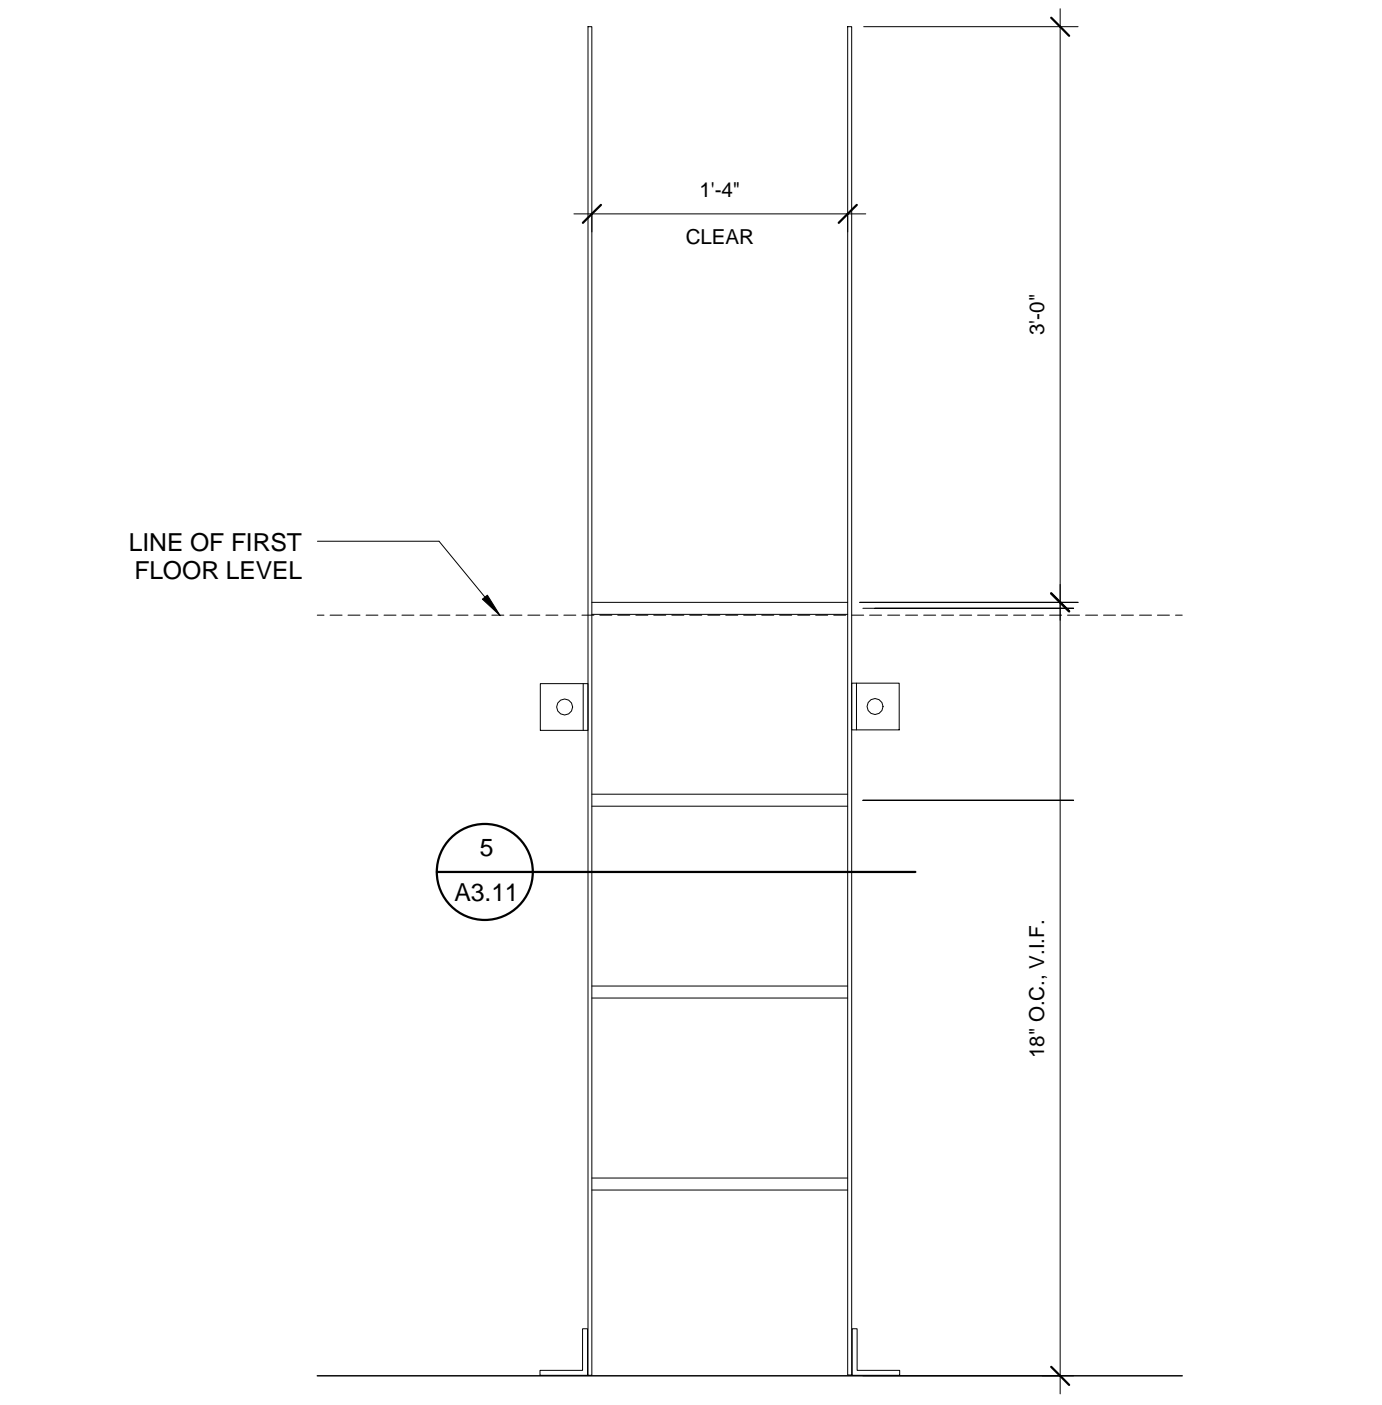

**6 ELEVATOR PIT LADDER ELEVATION**

1" = 1'-0"

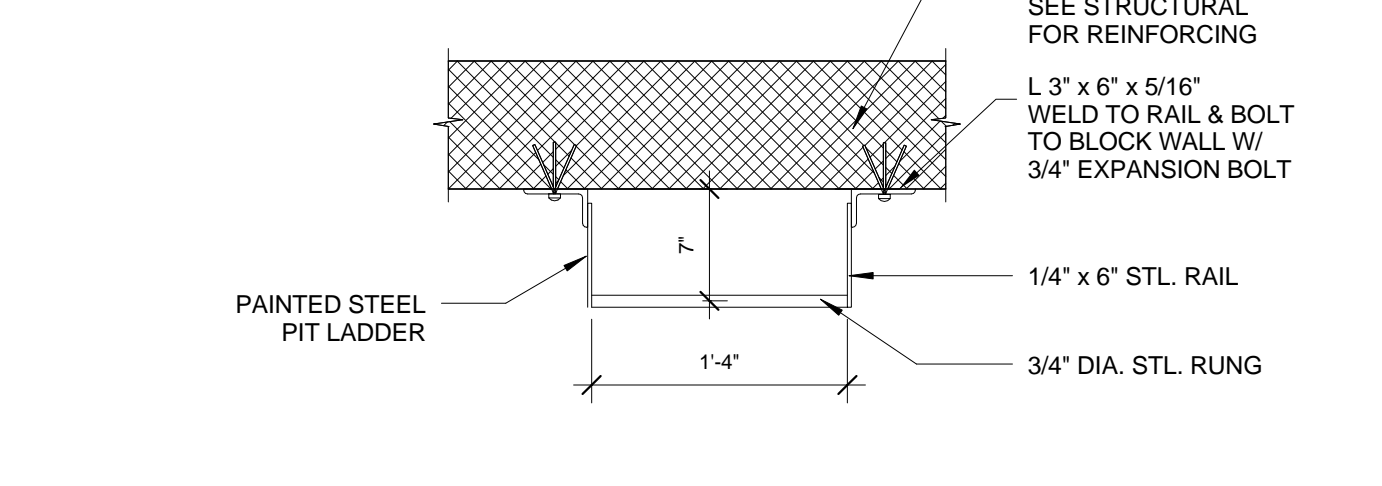


**5 ELEVATOR PIT LADDER PLAN**

1" = 1'-0"


**B ELEVATOR SECTION 2**

1/4" = 1'-0"

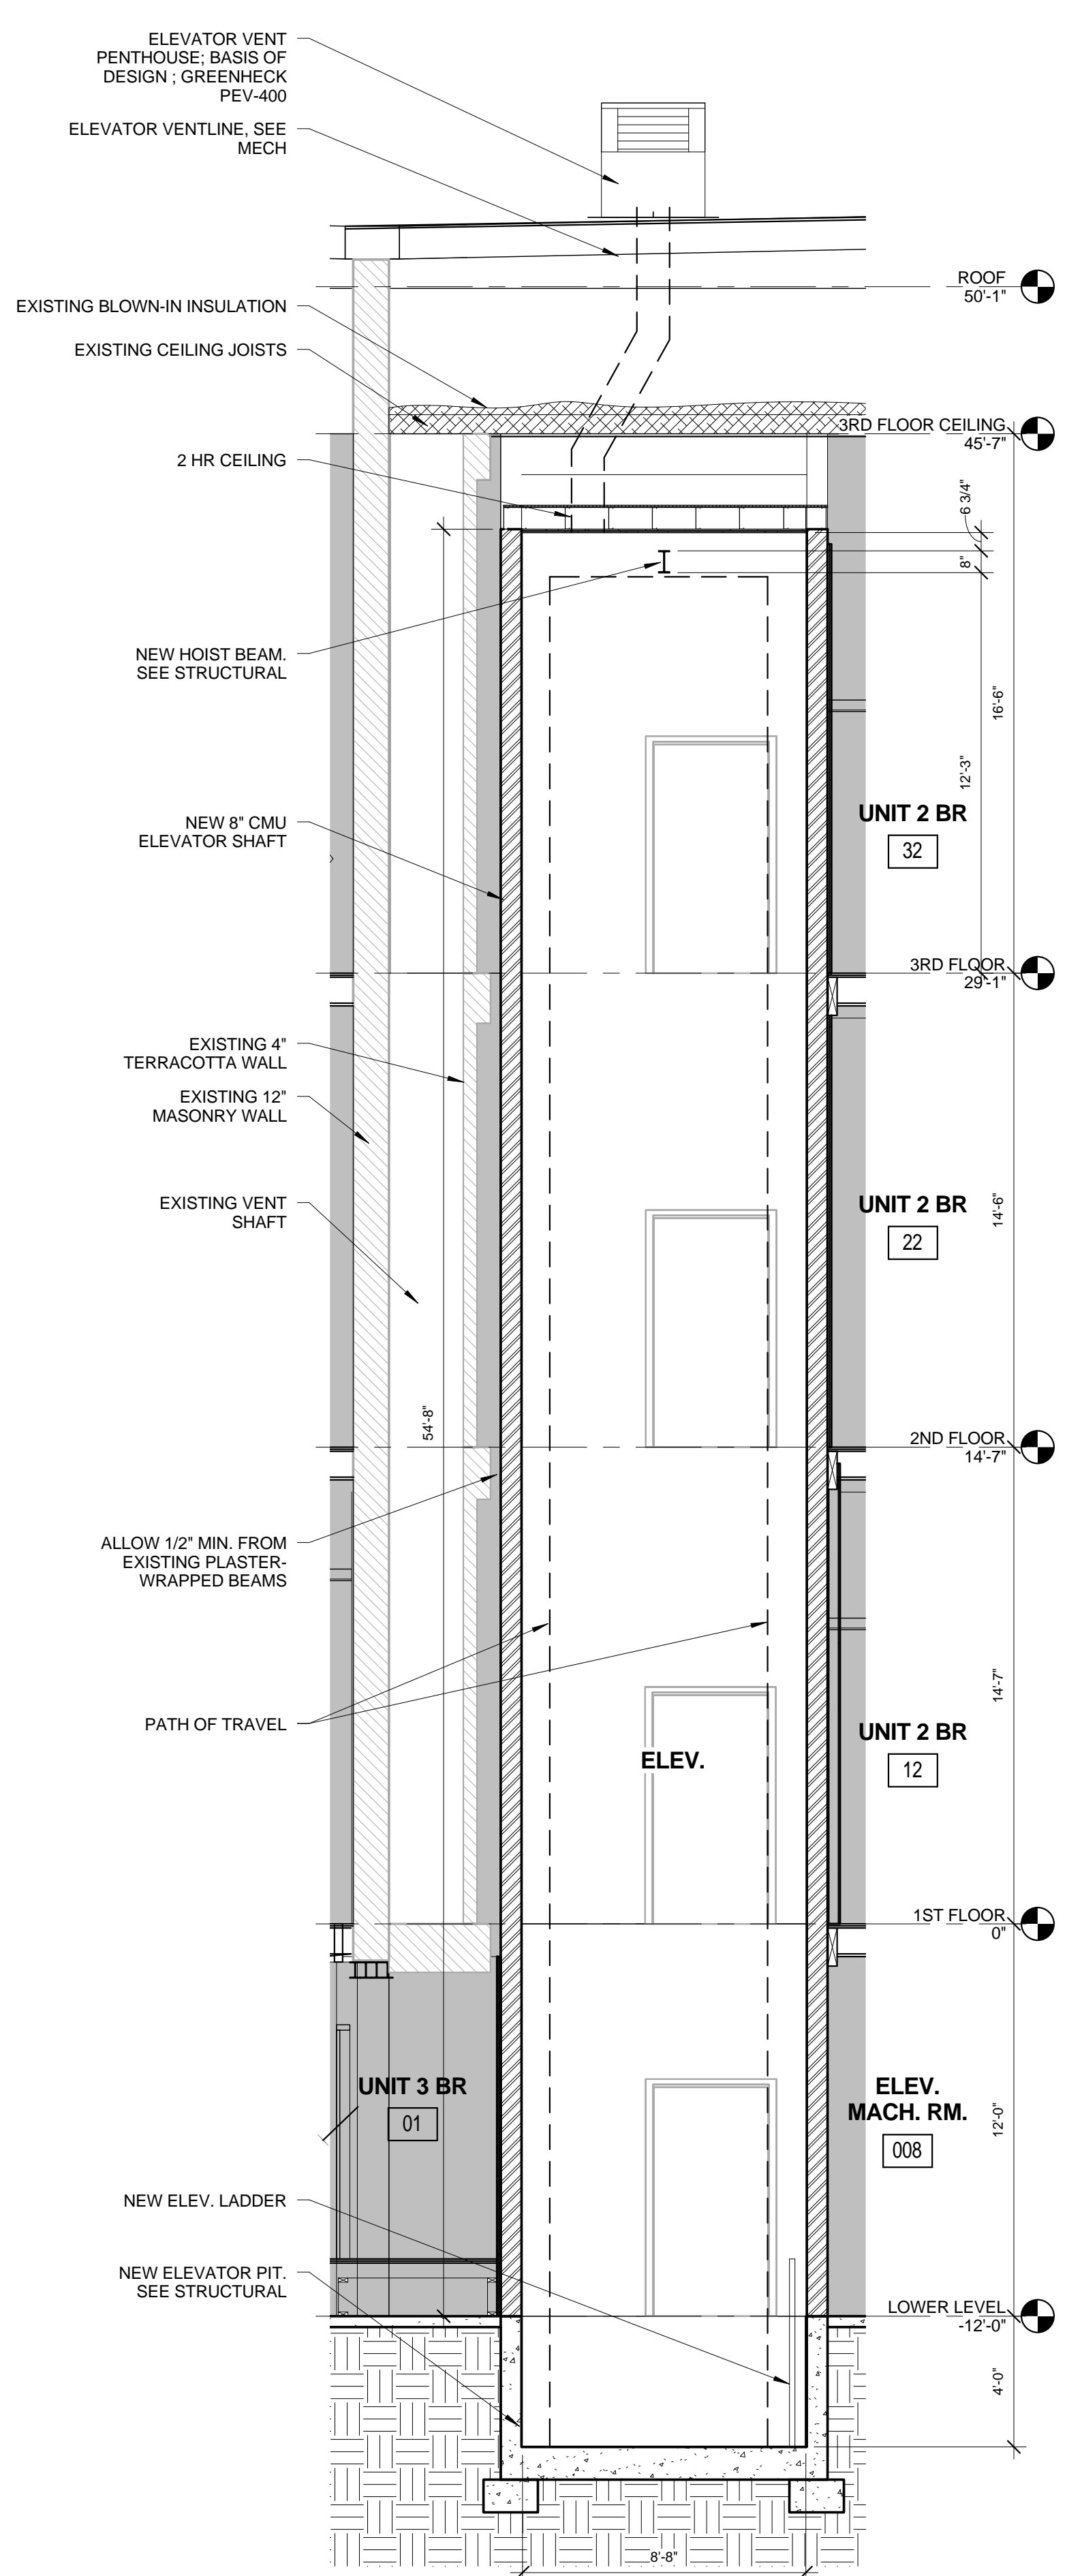


**A ELEVATOR SECTION 1**

1/4" = 1'-0"

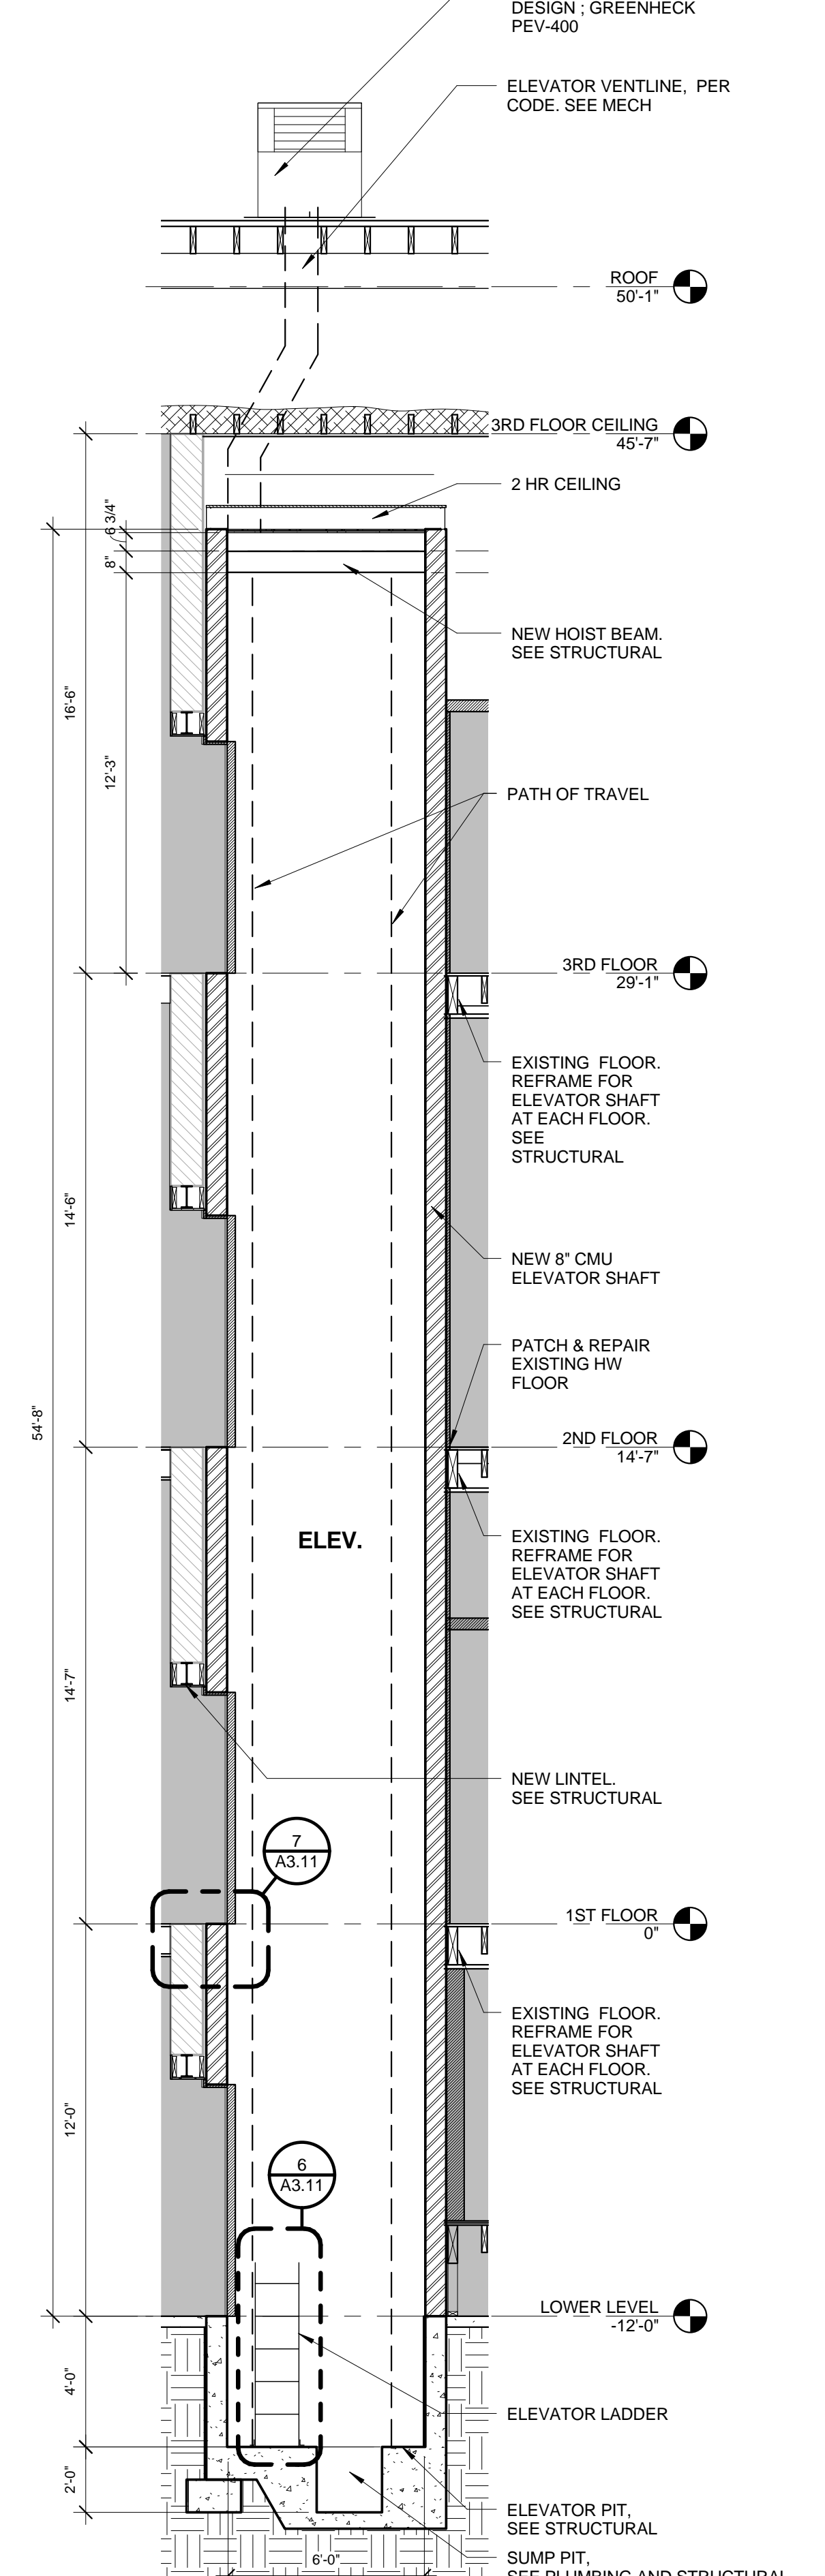


**4 ELEVATOR PLAN AT THIRD FLOOR**

1/4" = 1'-0"

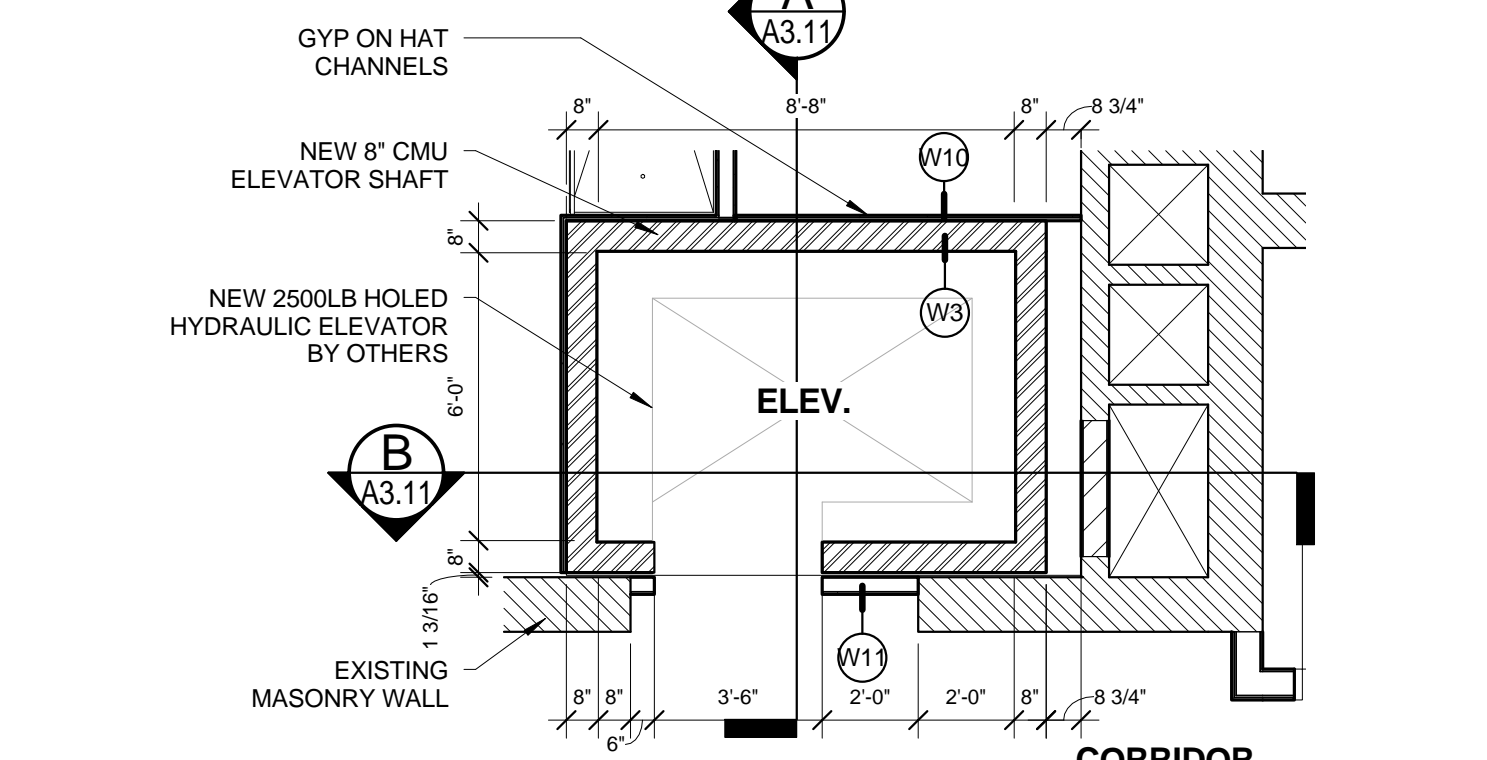


**3 ELEVATOR PLAN AT SECOND FLOOR**

1/4" = 1'-0"

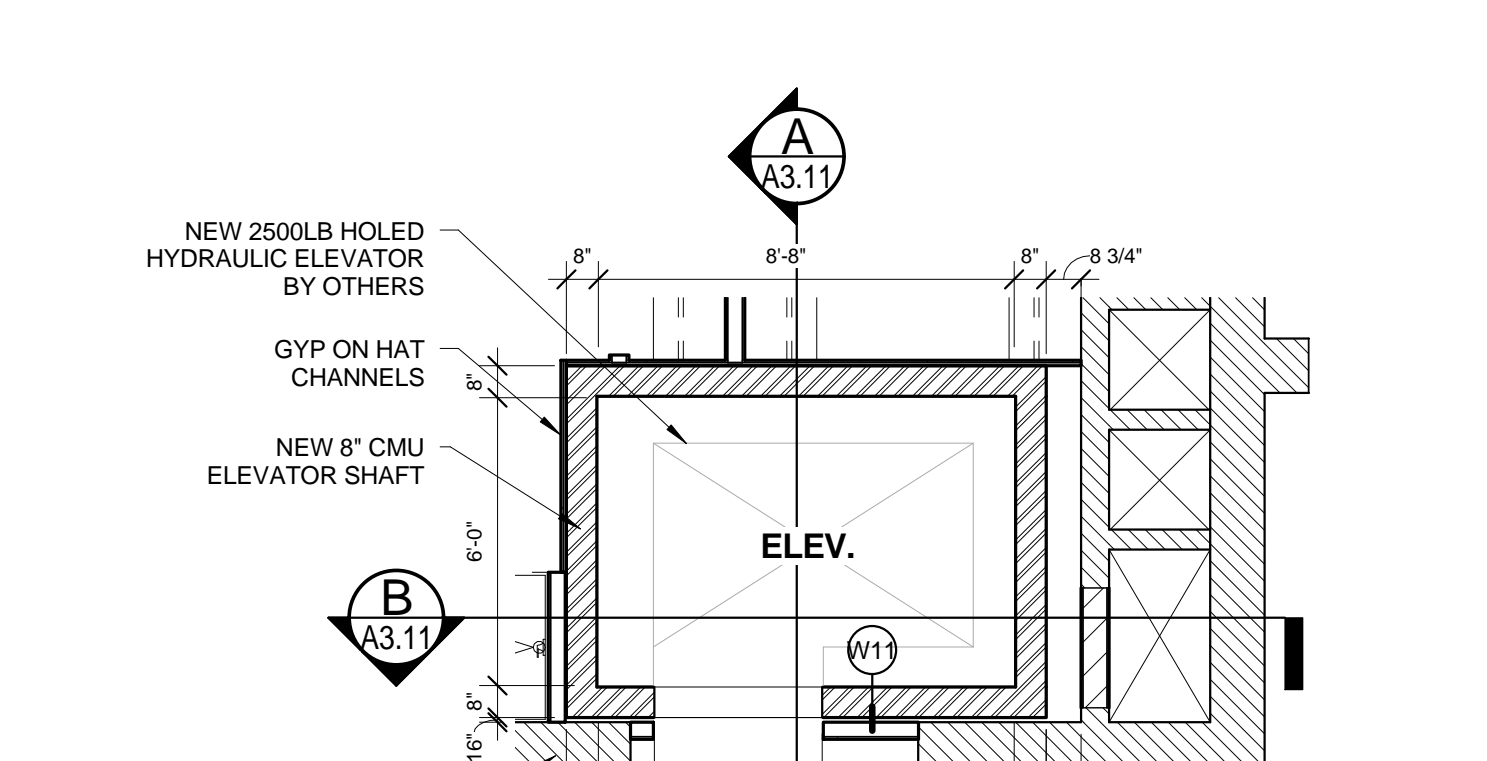

**2 ELEVATOR PLAN AT FIRST FLOOR**

1/4" = 1'-0"

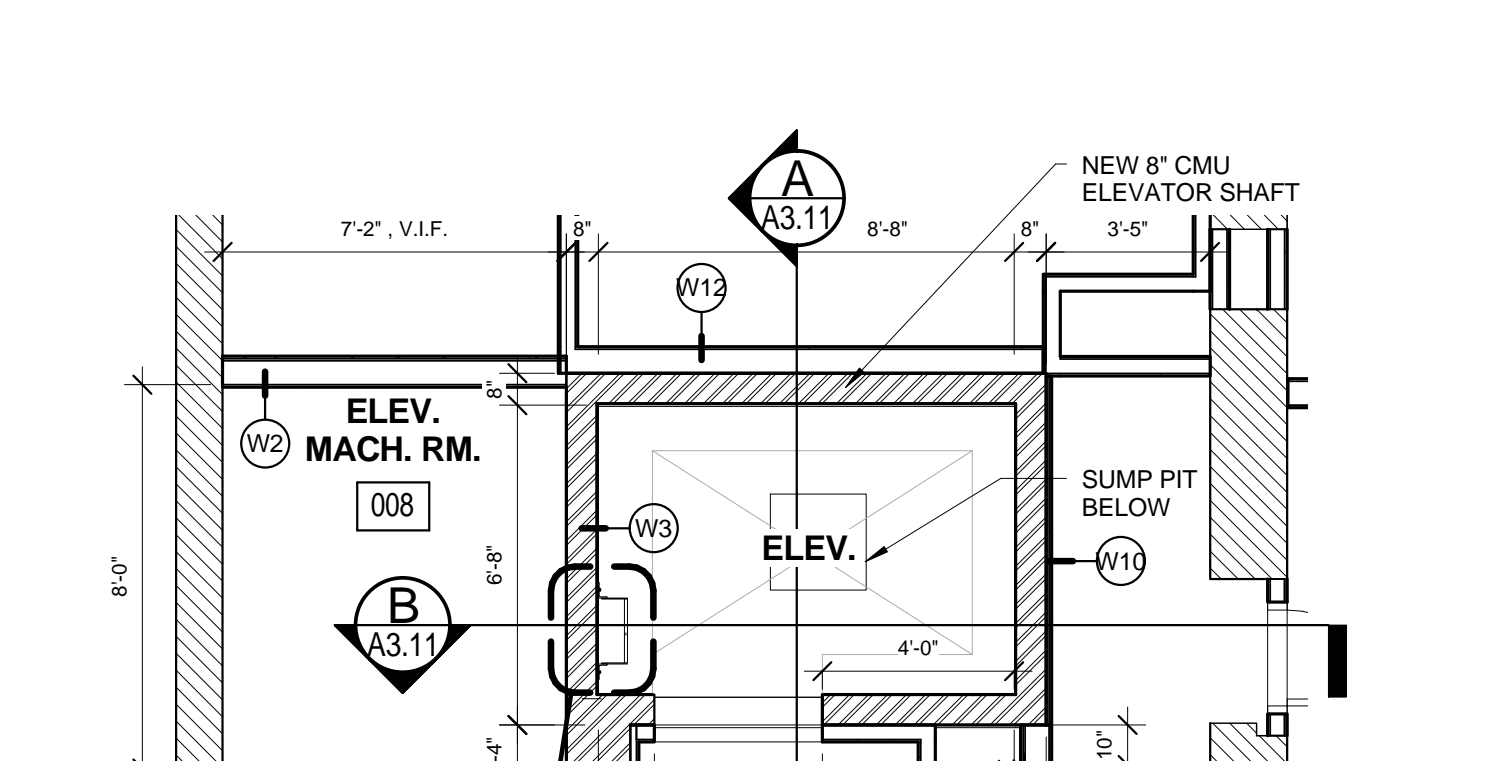

**1 ELEV. PLAN AT LOWER LEVEL**

1/4" = 1'-0"

