




14 METAL HANDRAIL DETAIL - PLAN

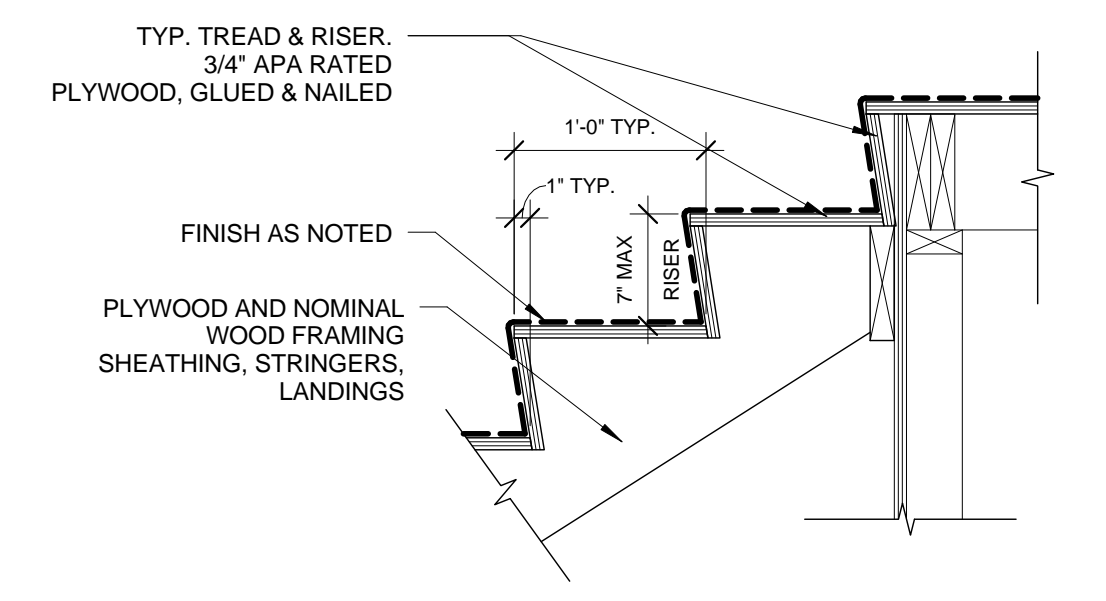


10 STAIR LANDING DETAIL

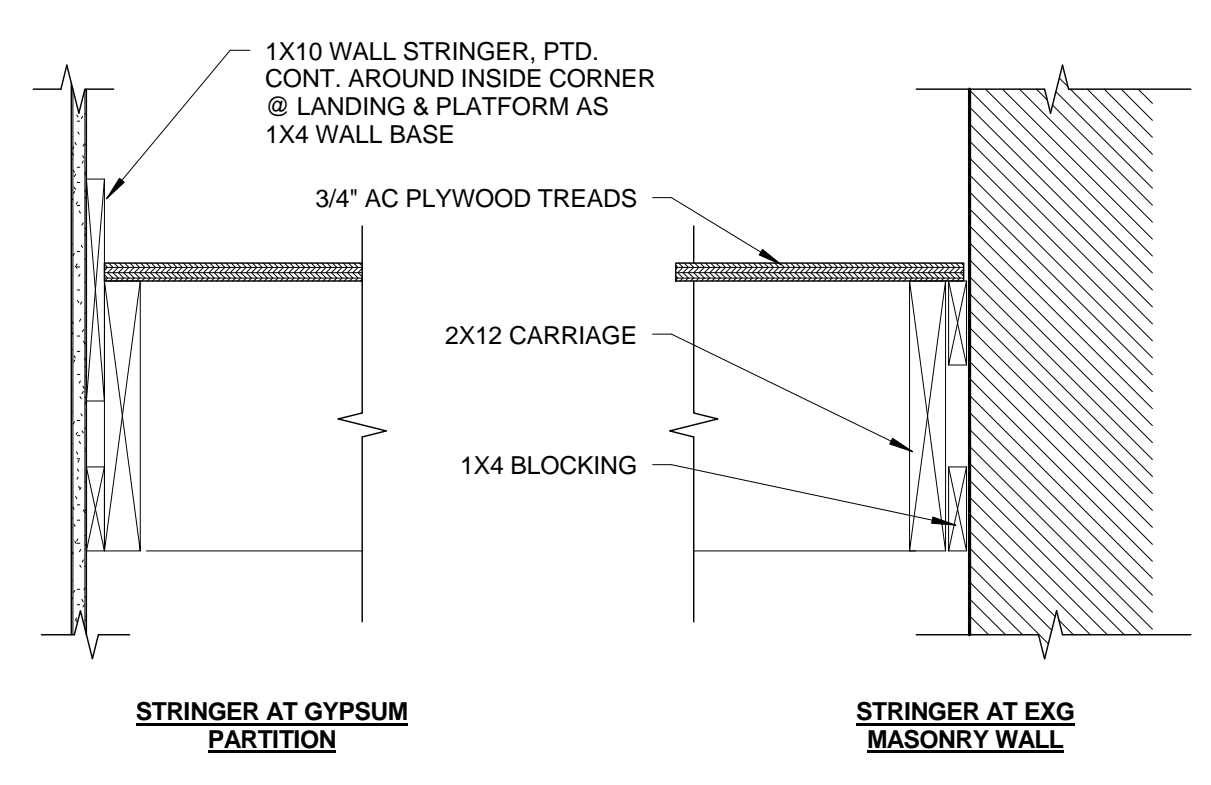


6 STRINGER DETAIL

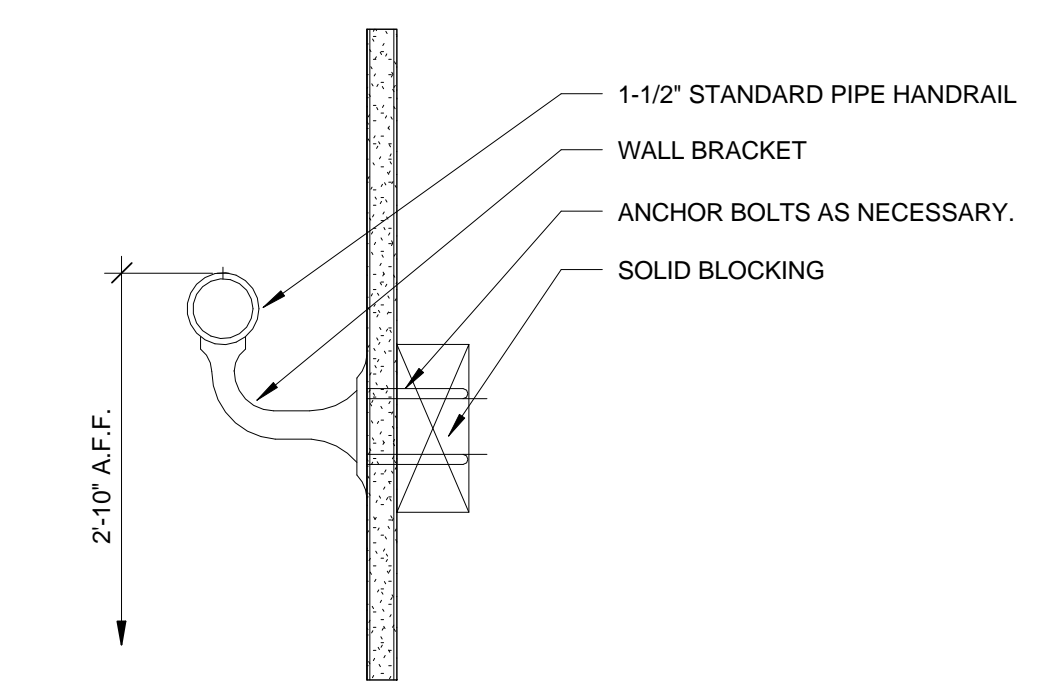


13 METAL HANDRAIL DETAIL - SECTION

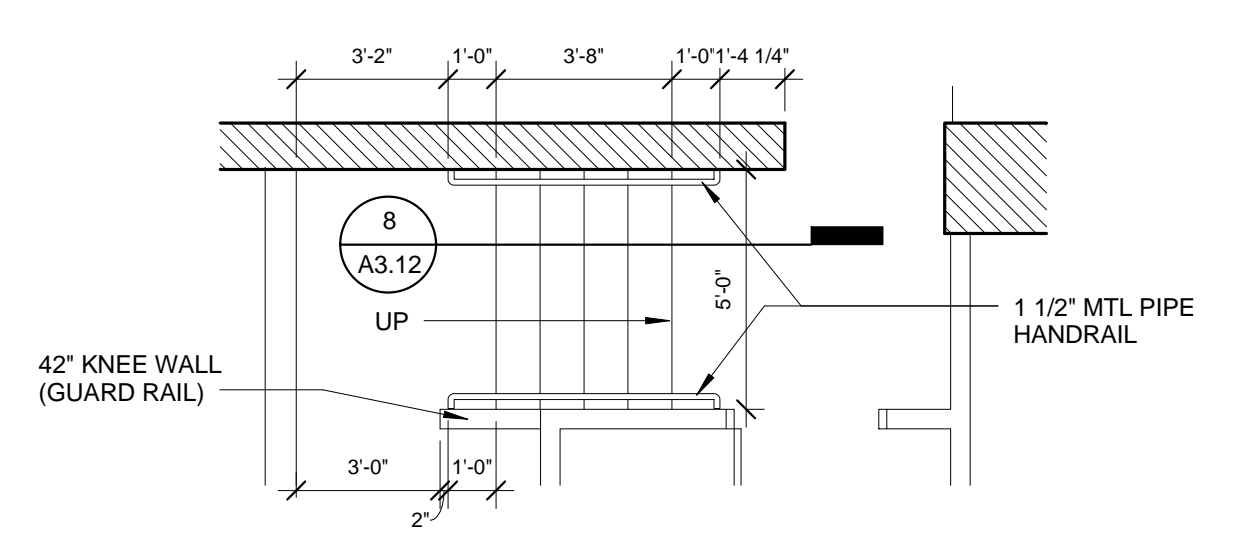


9 ENLARGED STAIR PLAN - LOWER LEVEL

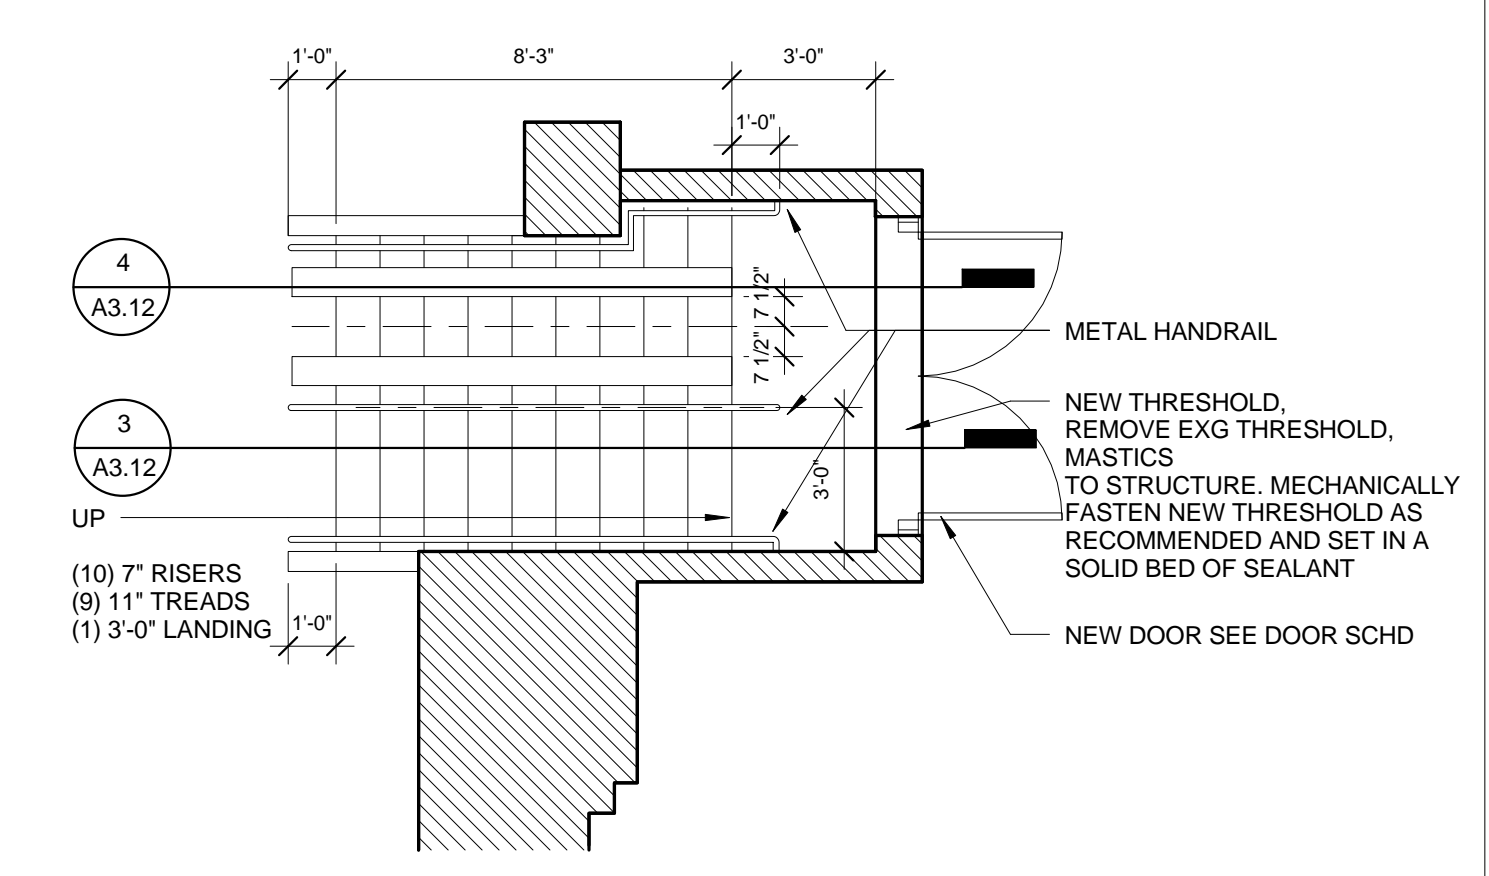


5 ENLARGED STAIR PLAN - TRASH ROOM

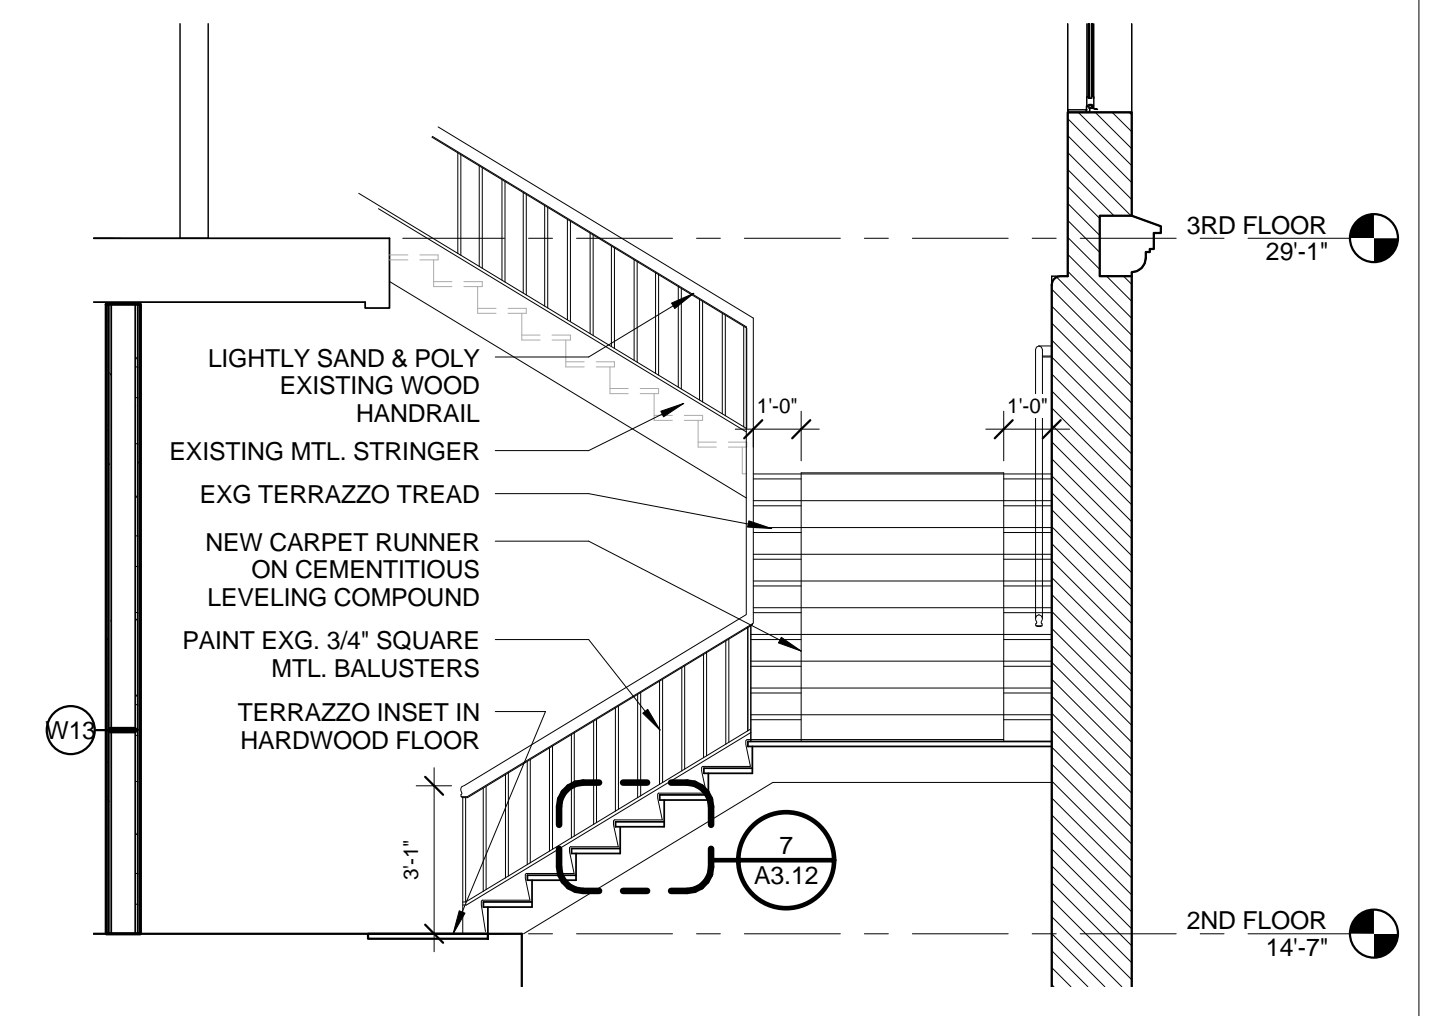


2 TYPICAL STAIR SECTION

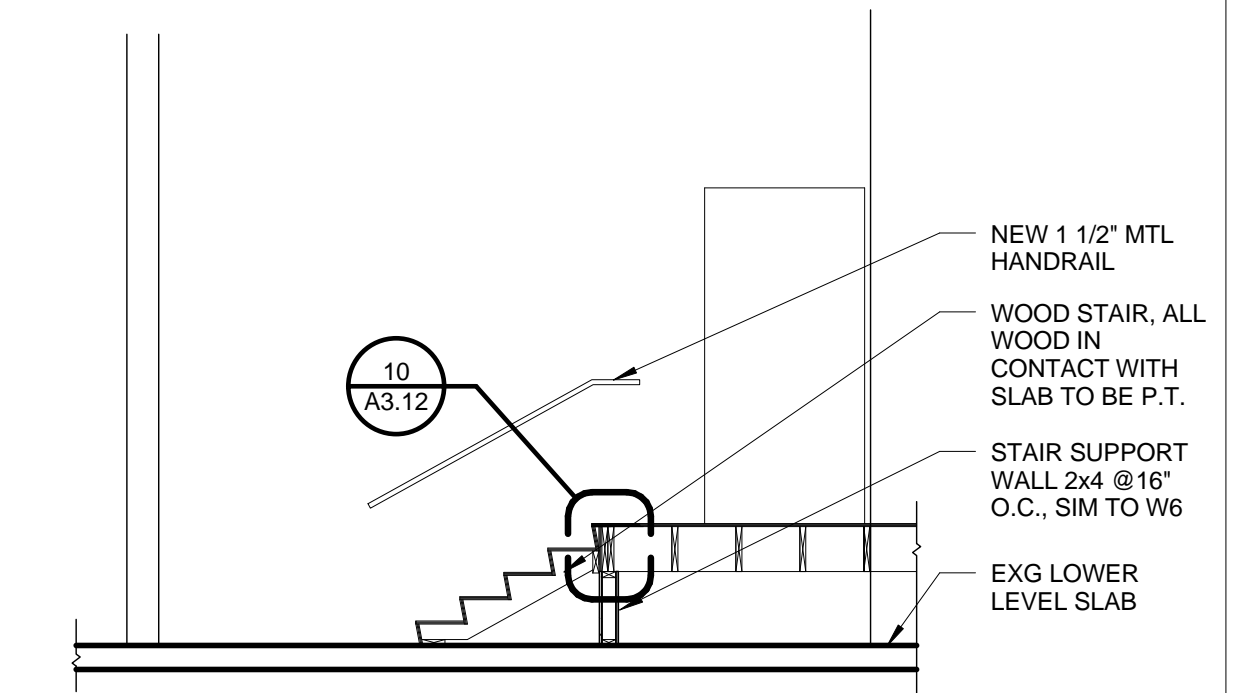


8 STAIR SECTION - LOWER LEVEL

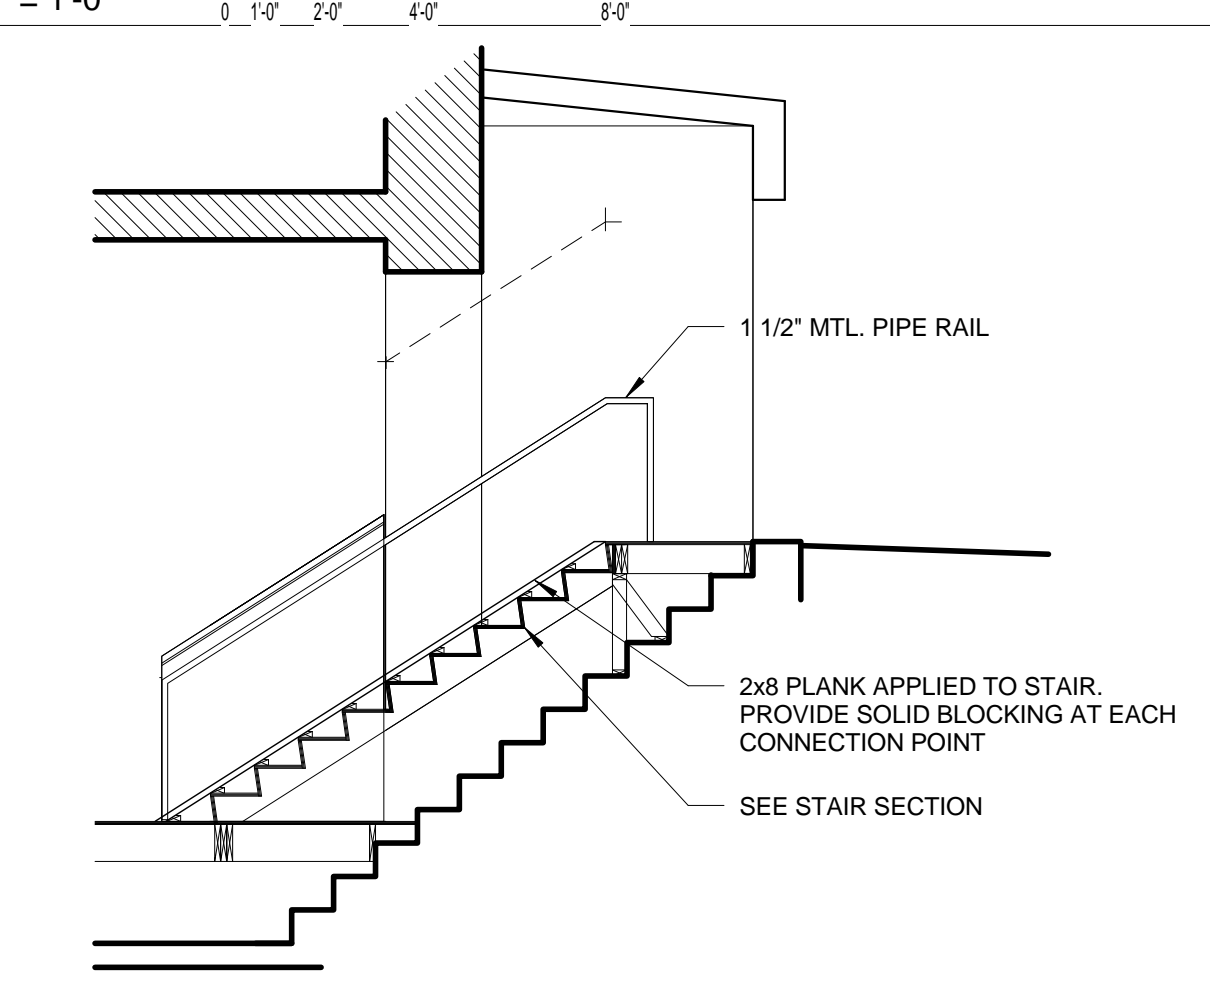


4 STAIR SECTION AT RAMP - TRASH ROOM

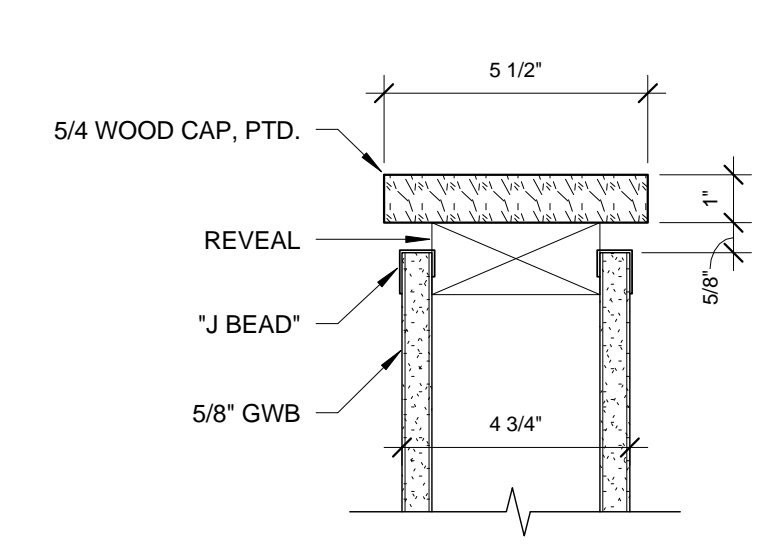


11 STAIR WALL DETAIL

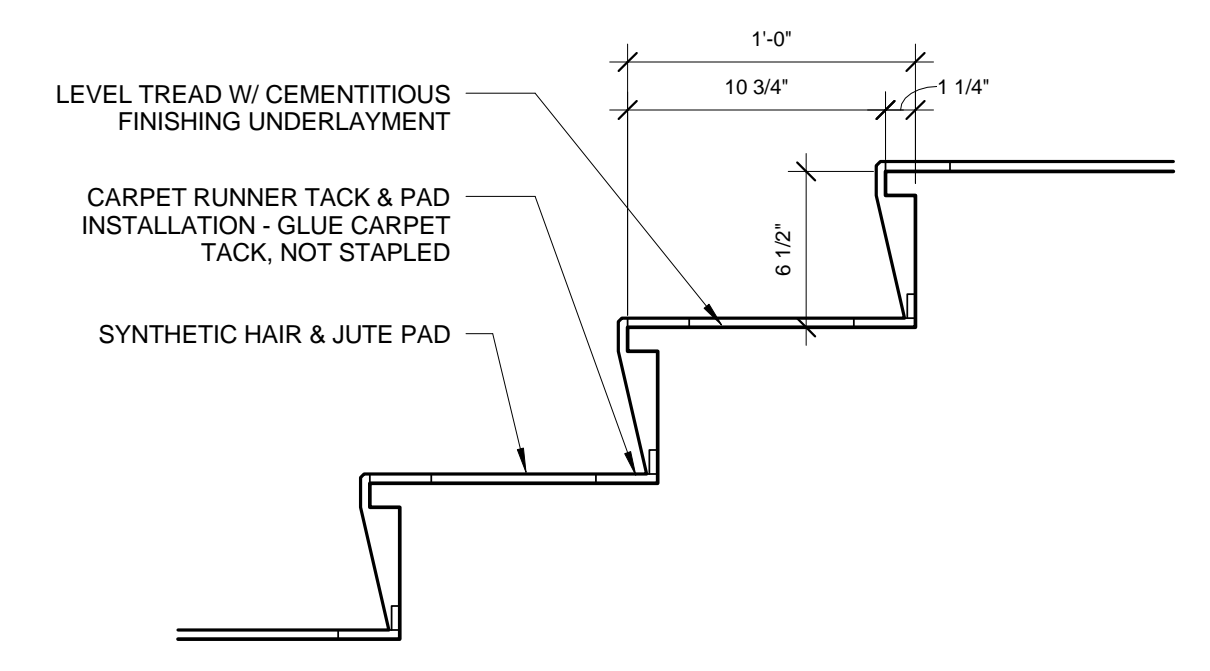

7 TYP. EXG. STAIR SECTION

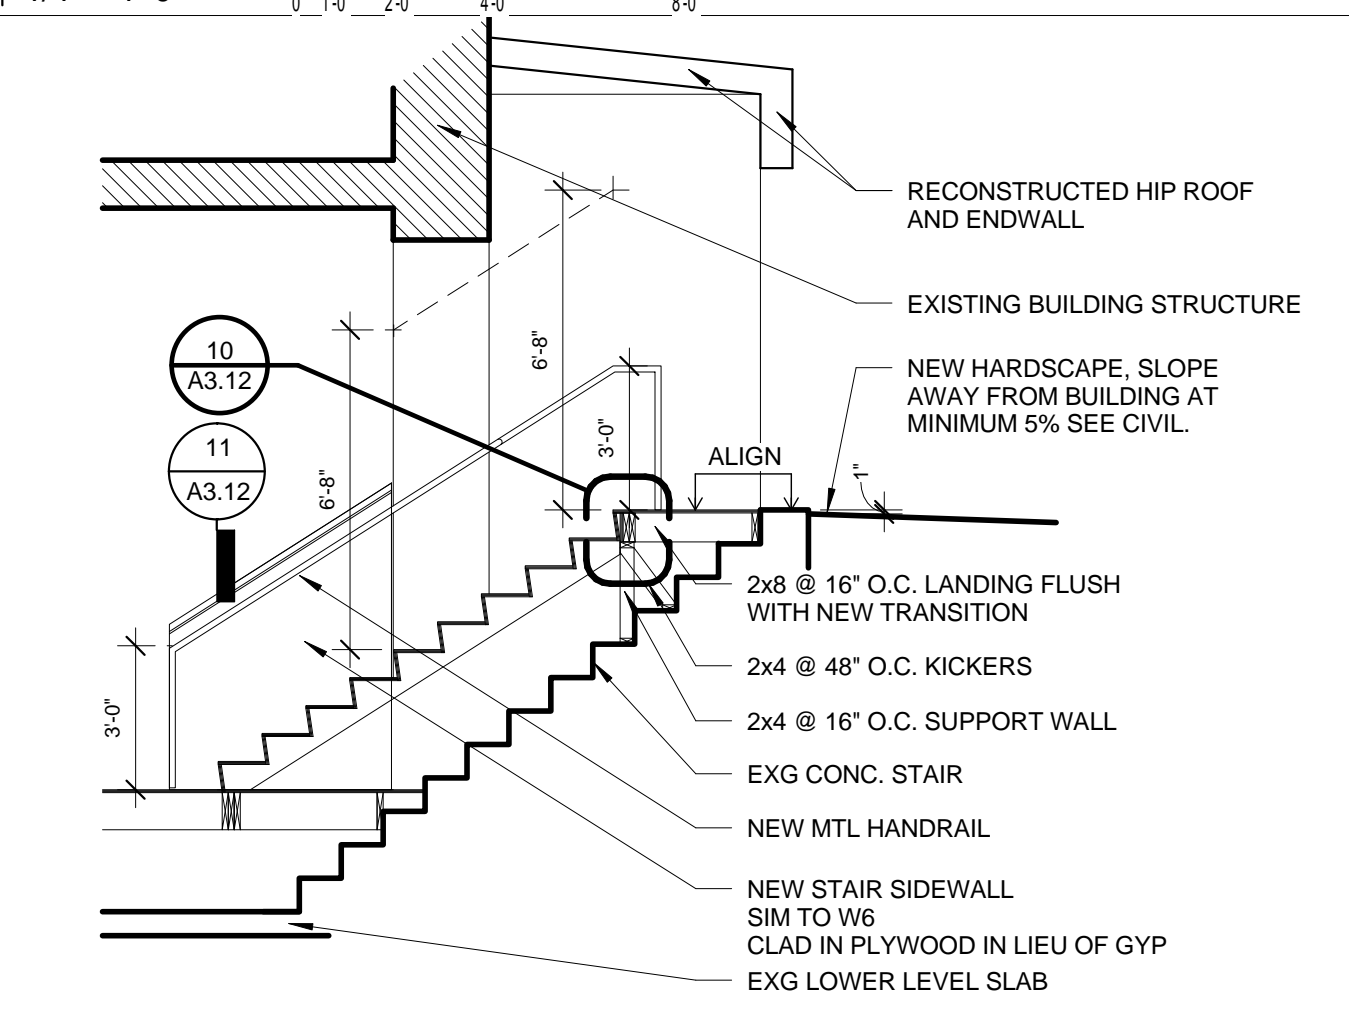

3 STAIR SECTION - TRASH ROOM

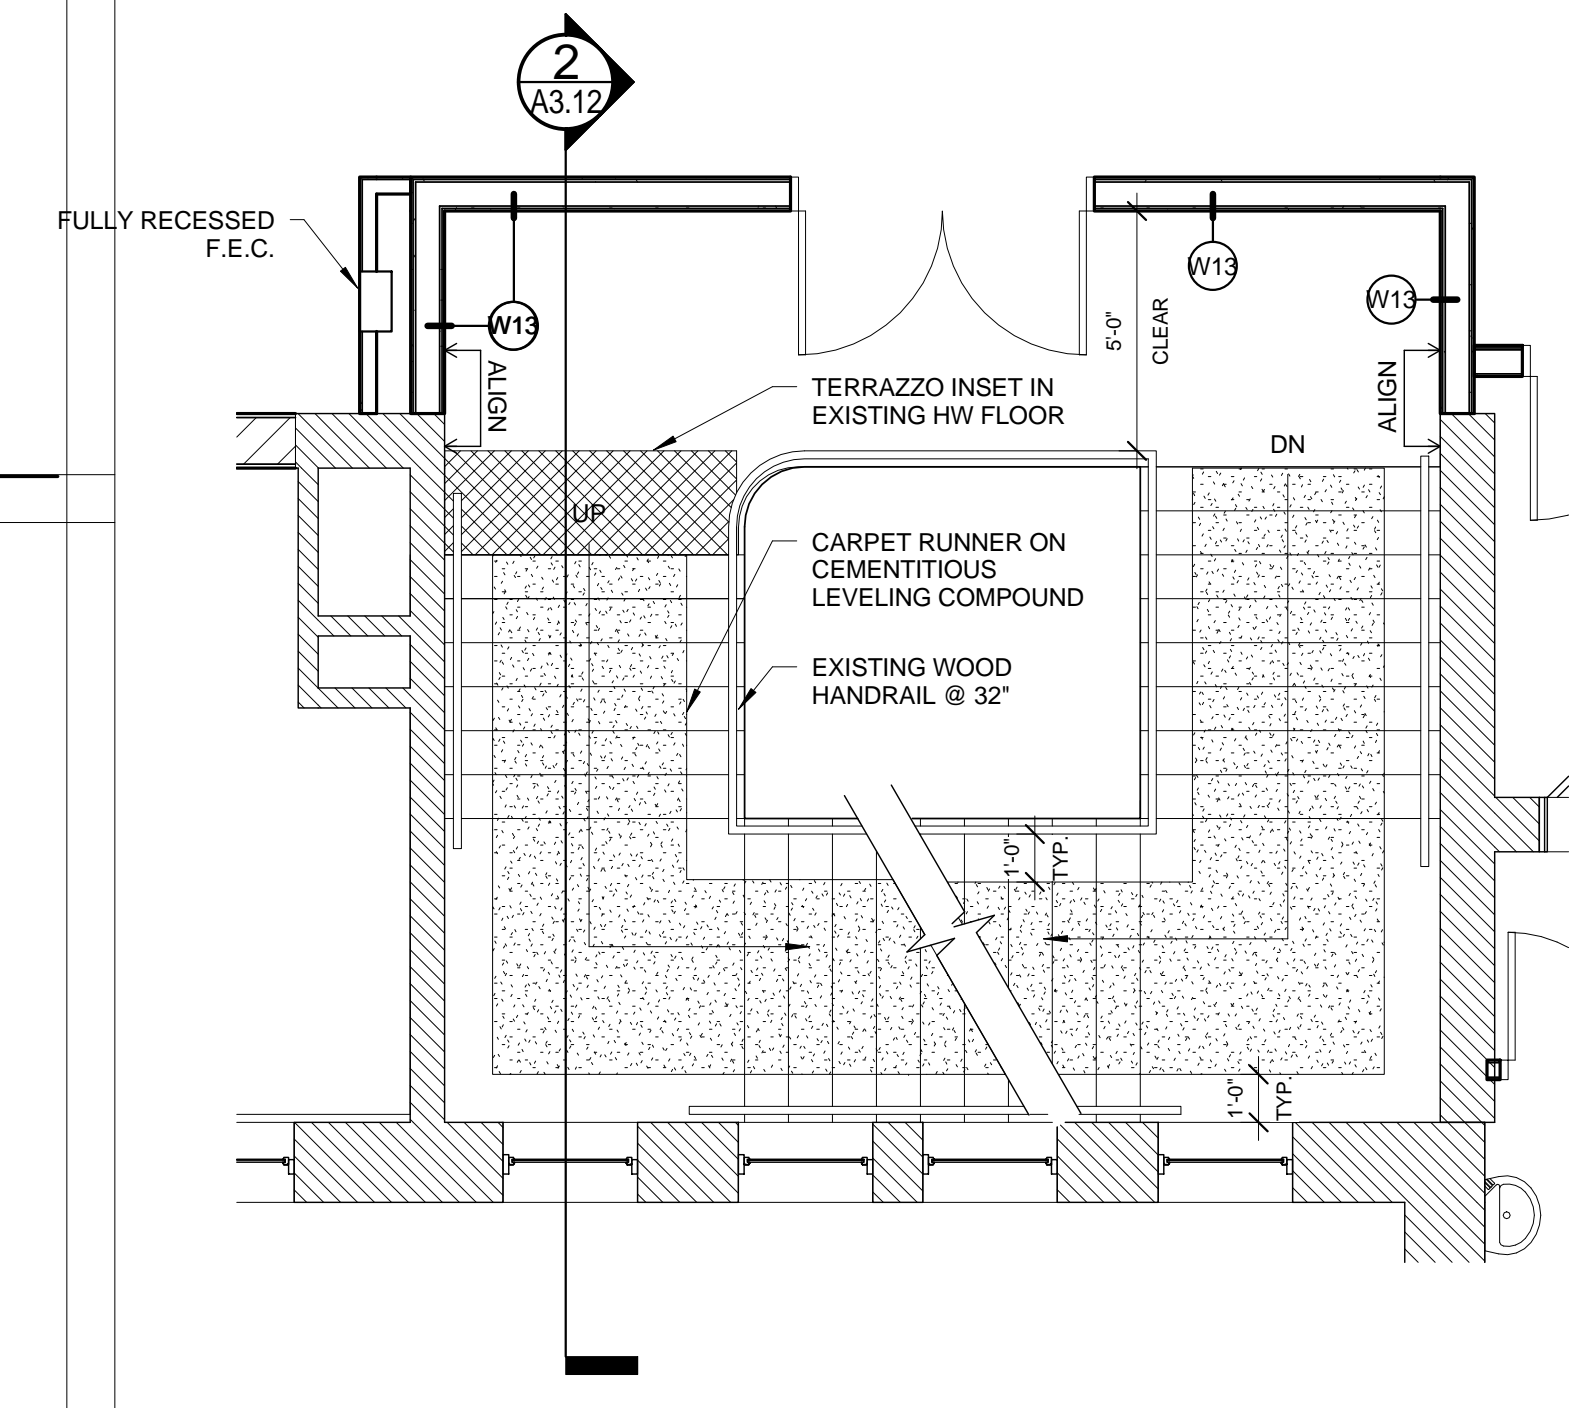

1 TYPICAL EXISTING STAIR PLAN