


1 | FIRST FLOOR - DOOR CHANGE

1" = 20'-0"

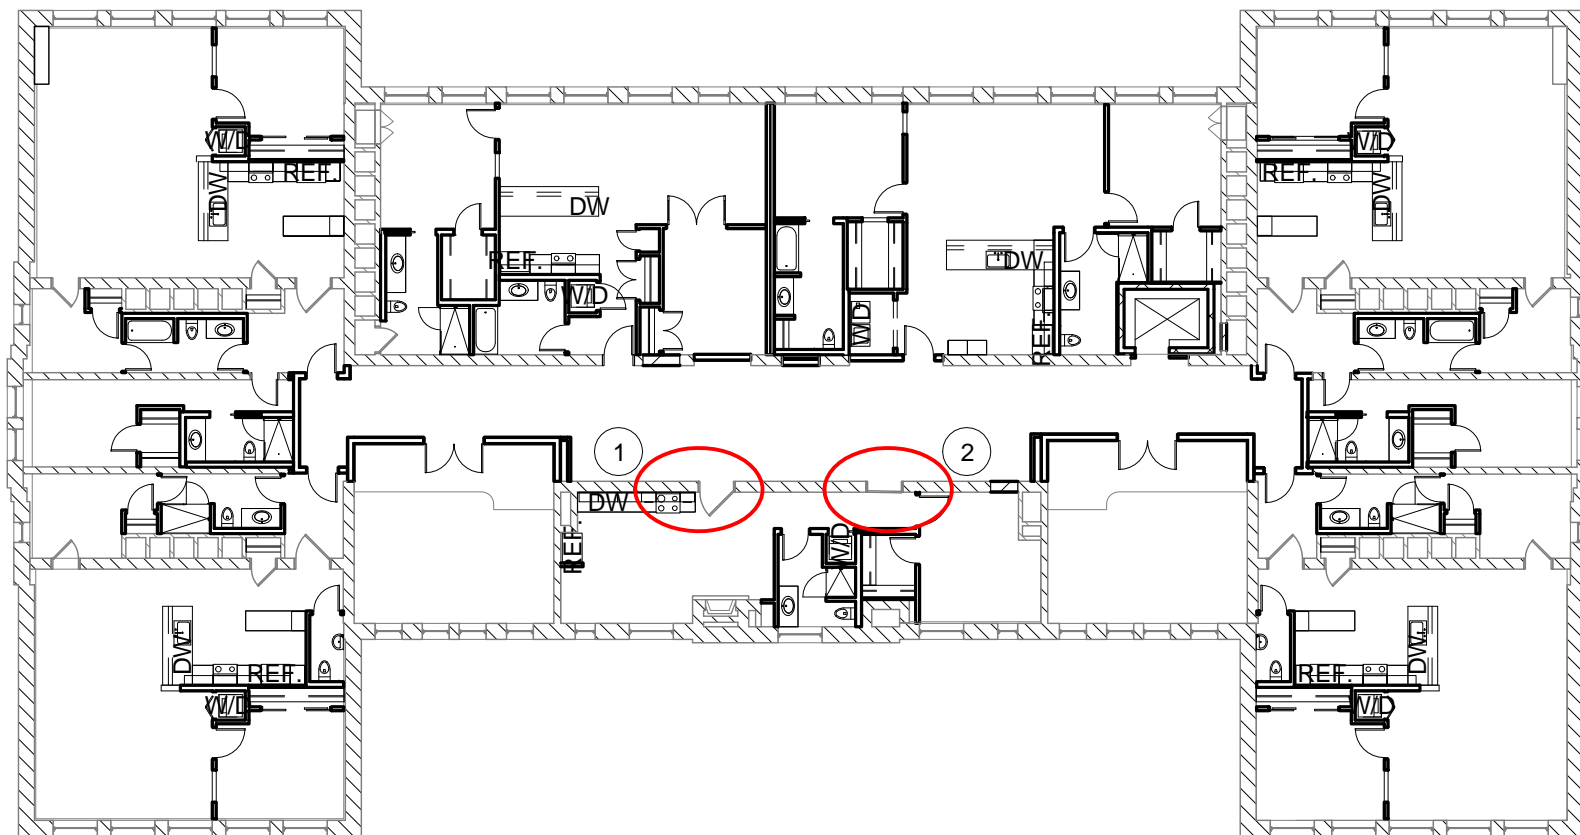


2 | SECOND FLOOR - DOOR CHANGE

1" = 20'-0"

TYPICAL EXISTING DOOR TO REMAIN UPGRADE
SEE NOTE 1 FOR LOCATIONS

SECTION

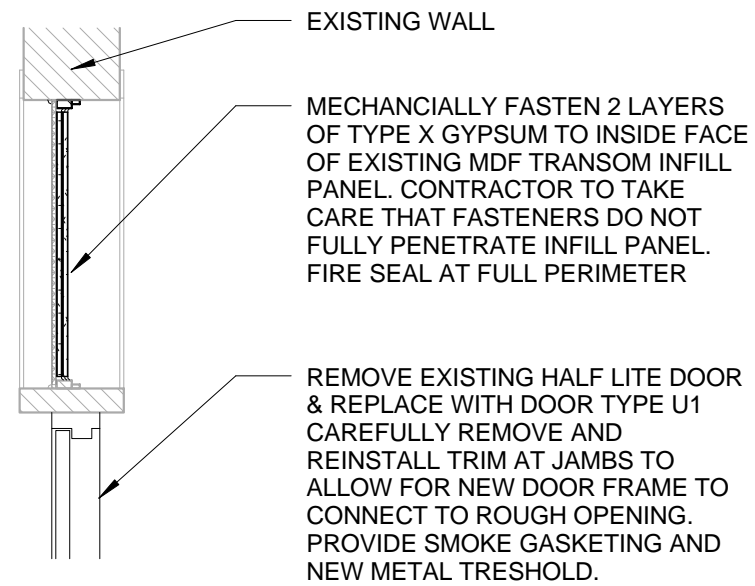

INFILL & FIX EXISTING DOOR IN PLACE
SEE NOTE 2 FOR LOCATIONS

PLAN

