



LIFE SAFETY LEGEND

- EXIT ACCESS REMOTENESS
- ||||| 1 HR PARTITION
- ||||| 2 HR PARTITION
- EXIT ENTRANCE OR DISCHARGE
- DISTANCE TO COMMON PATH OF TRAVEL
- UNIT TRAVEL DISTANCE
- ○ ○ ○ ○ ○ ○ ○ DEAD END CORRIDOR DISTANCE
- × × × × × × × × TRAVEL DISTANCE FROM MOST REMOTE POINT TO EXIT DISCHARGE = 234'-6"
- ⊙ EXIT LIGHT, SEE ELEC
- ⊙ EXIT LIGHT DISPLAY SURFACE
- EXIT LIGHT INDICATOR DIRECTION
- ⊙ EMERGENCY LIGHTING, SEE ELEC


SEE ELECTRICAL DRAWINGS FOR FIRE ALARM & SMOKE DETECTOR LOCATIONS

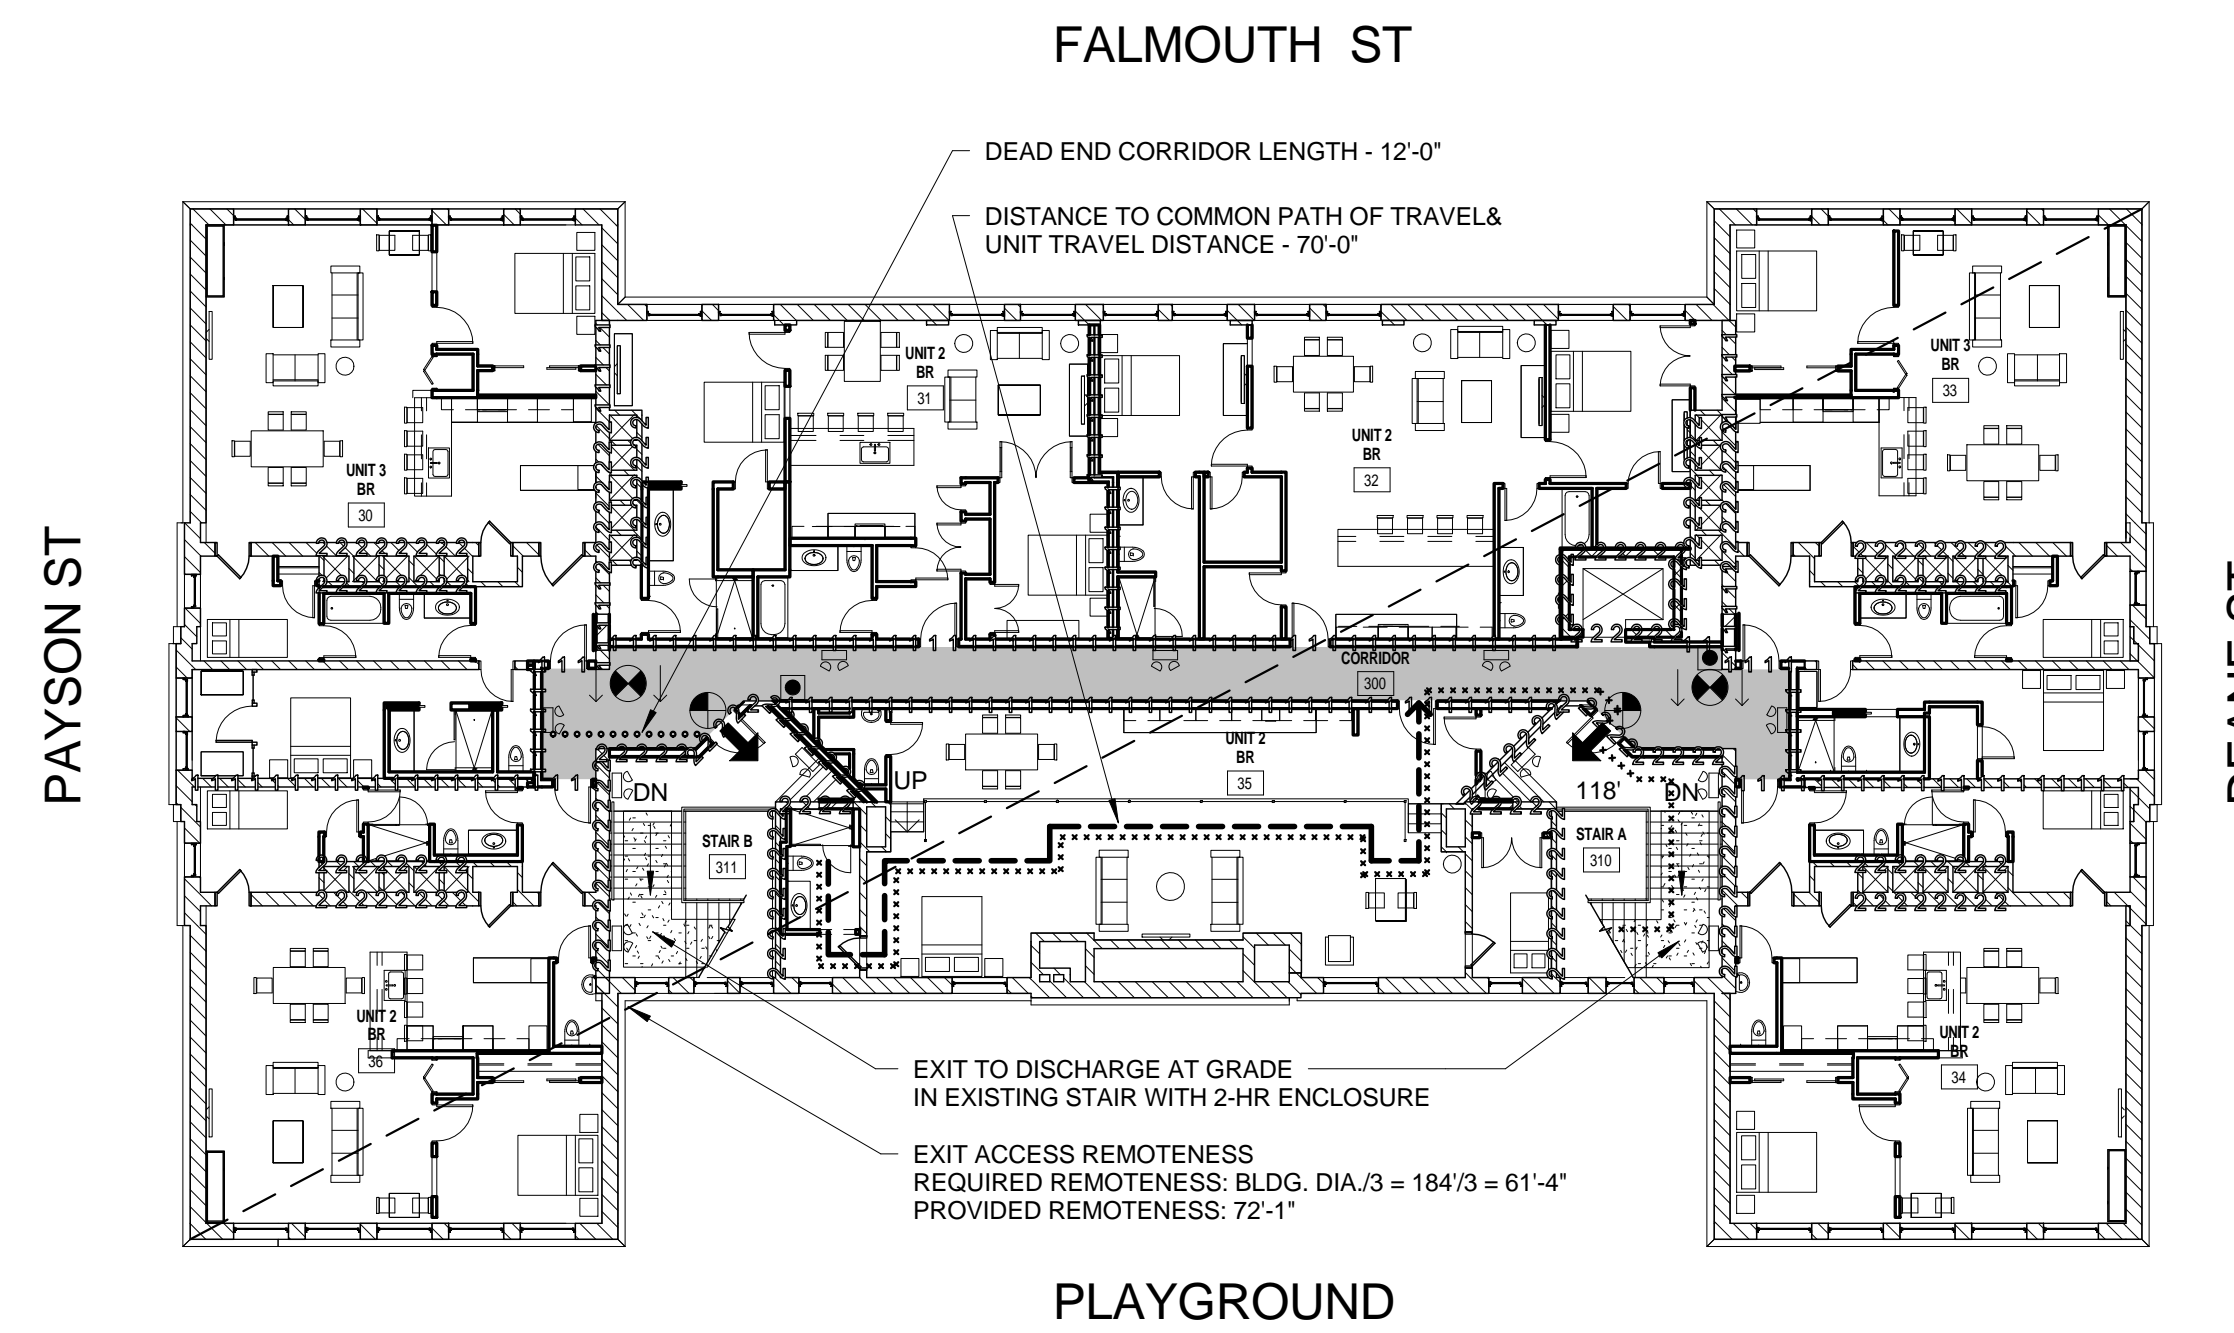


4 THIRD FLOOR - LIFE SAFETY PLAN
1/16" = 1'-0"
0 4' 8' 16' 32'

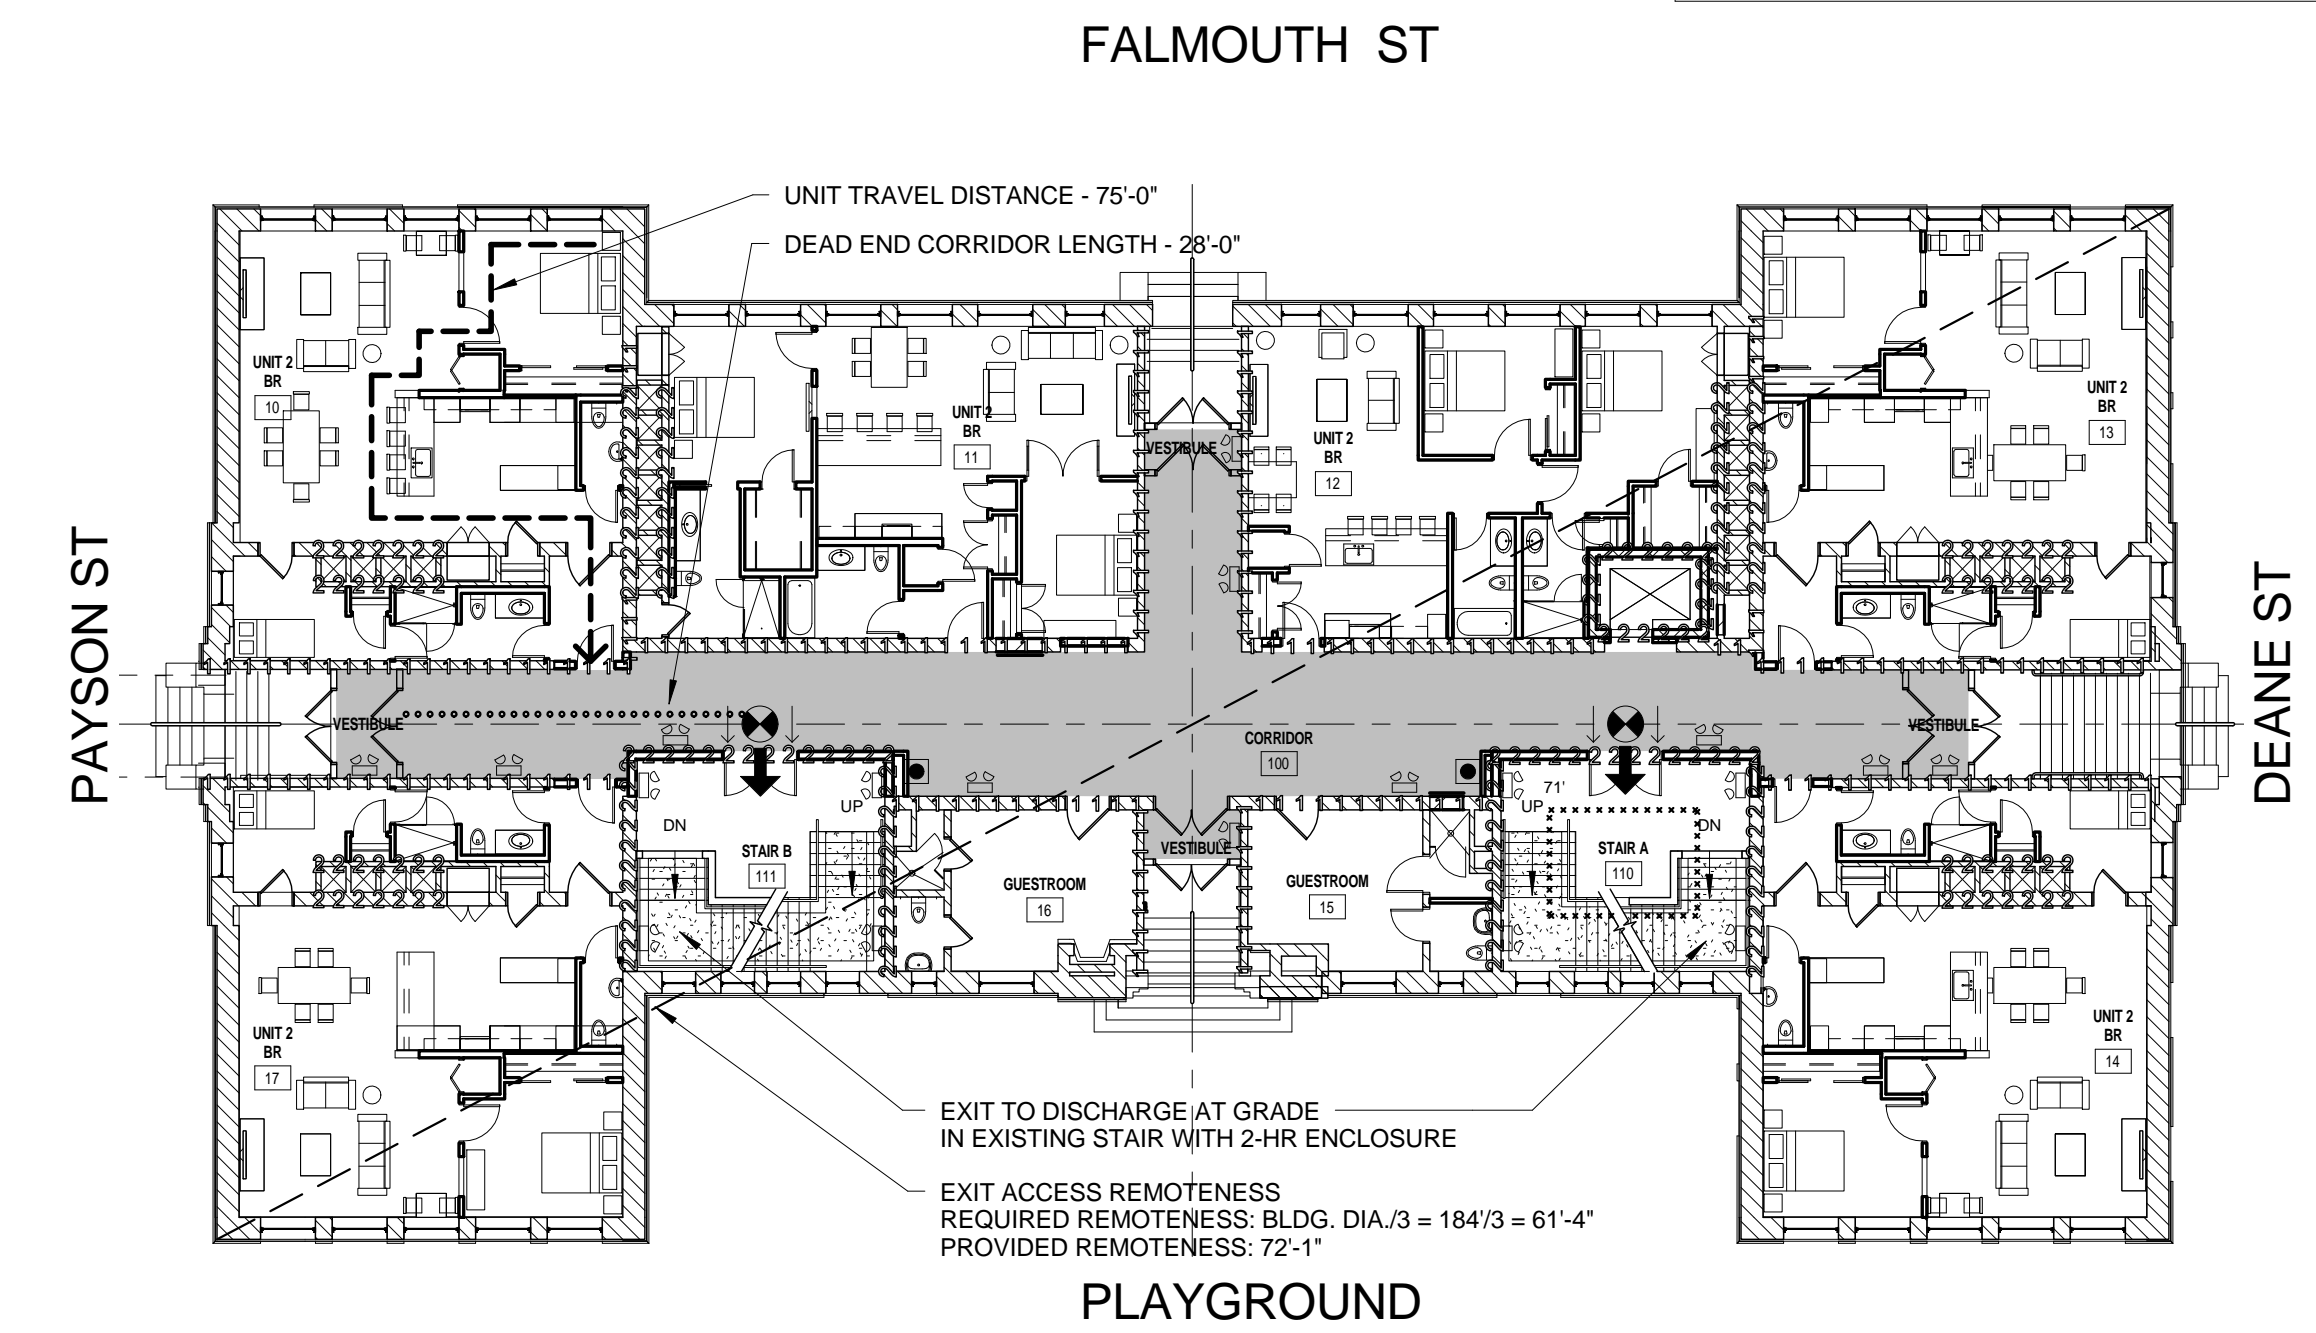

1 FIRST FLOOR - LIFE SAFETY PLAN
1/16" = 1'-0"
0 4' 8' 16' 32'

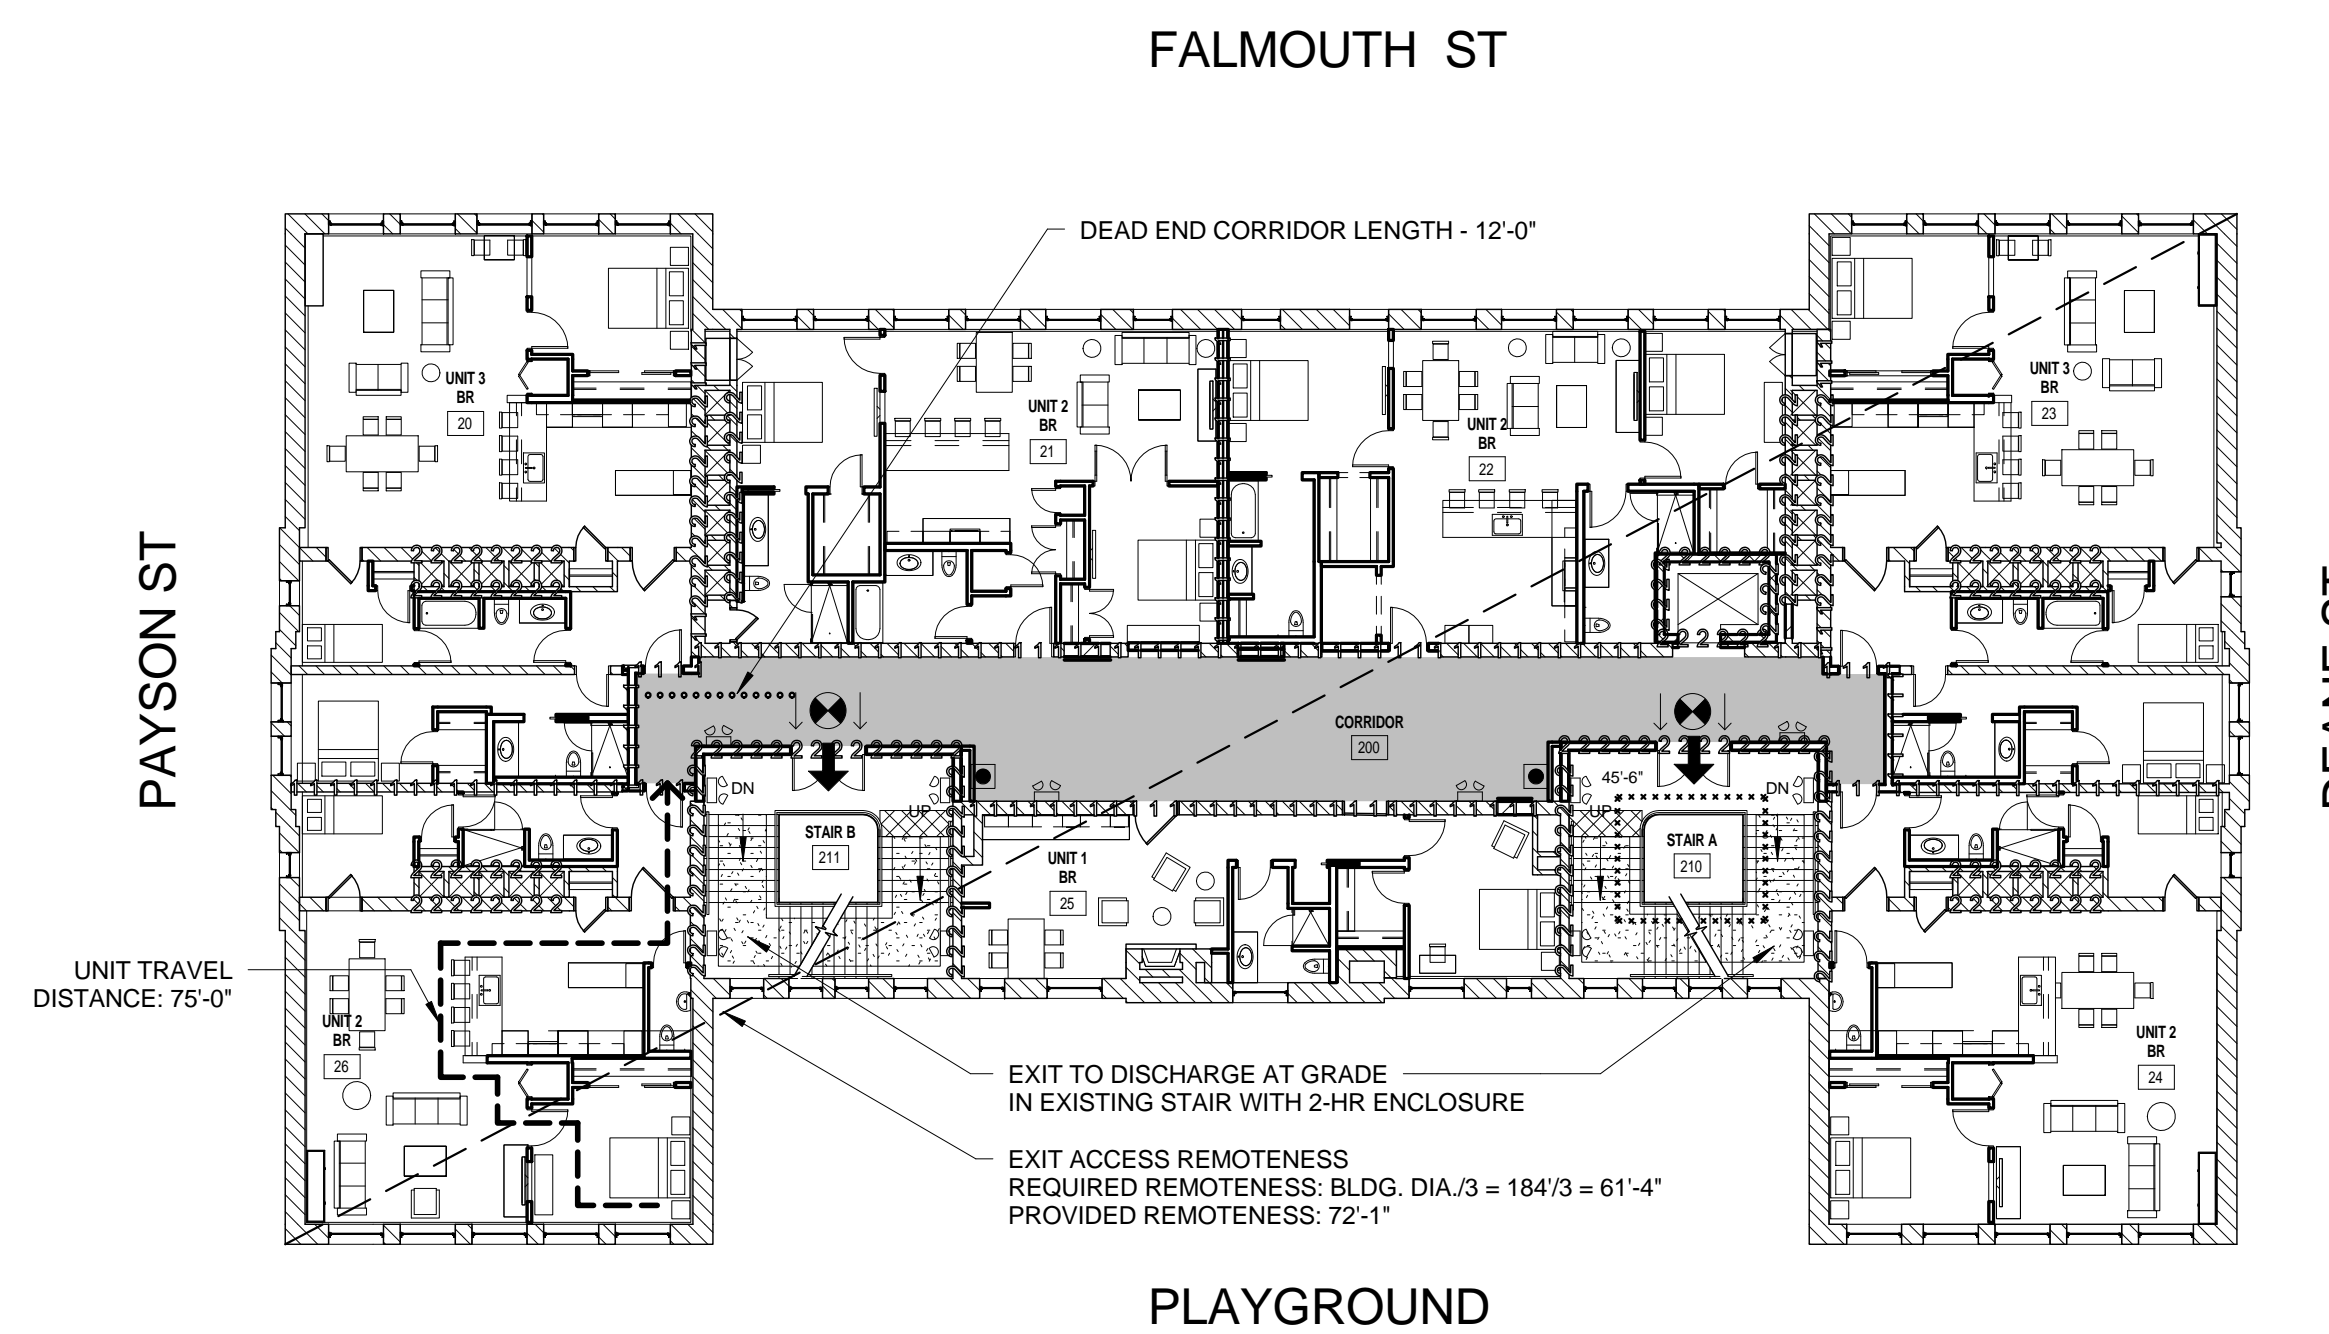

3 SECOND FLOOR - LIFE SAFETY PLAN
1/16" = 1'-0"
0 4' 8' 16' 32'

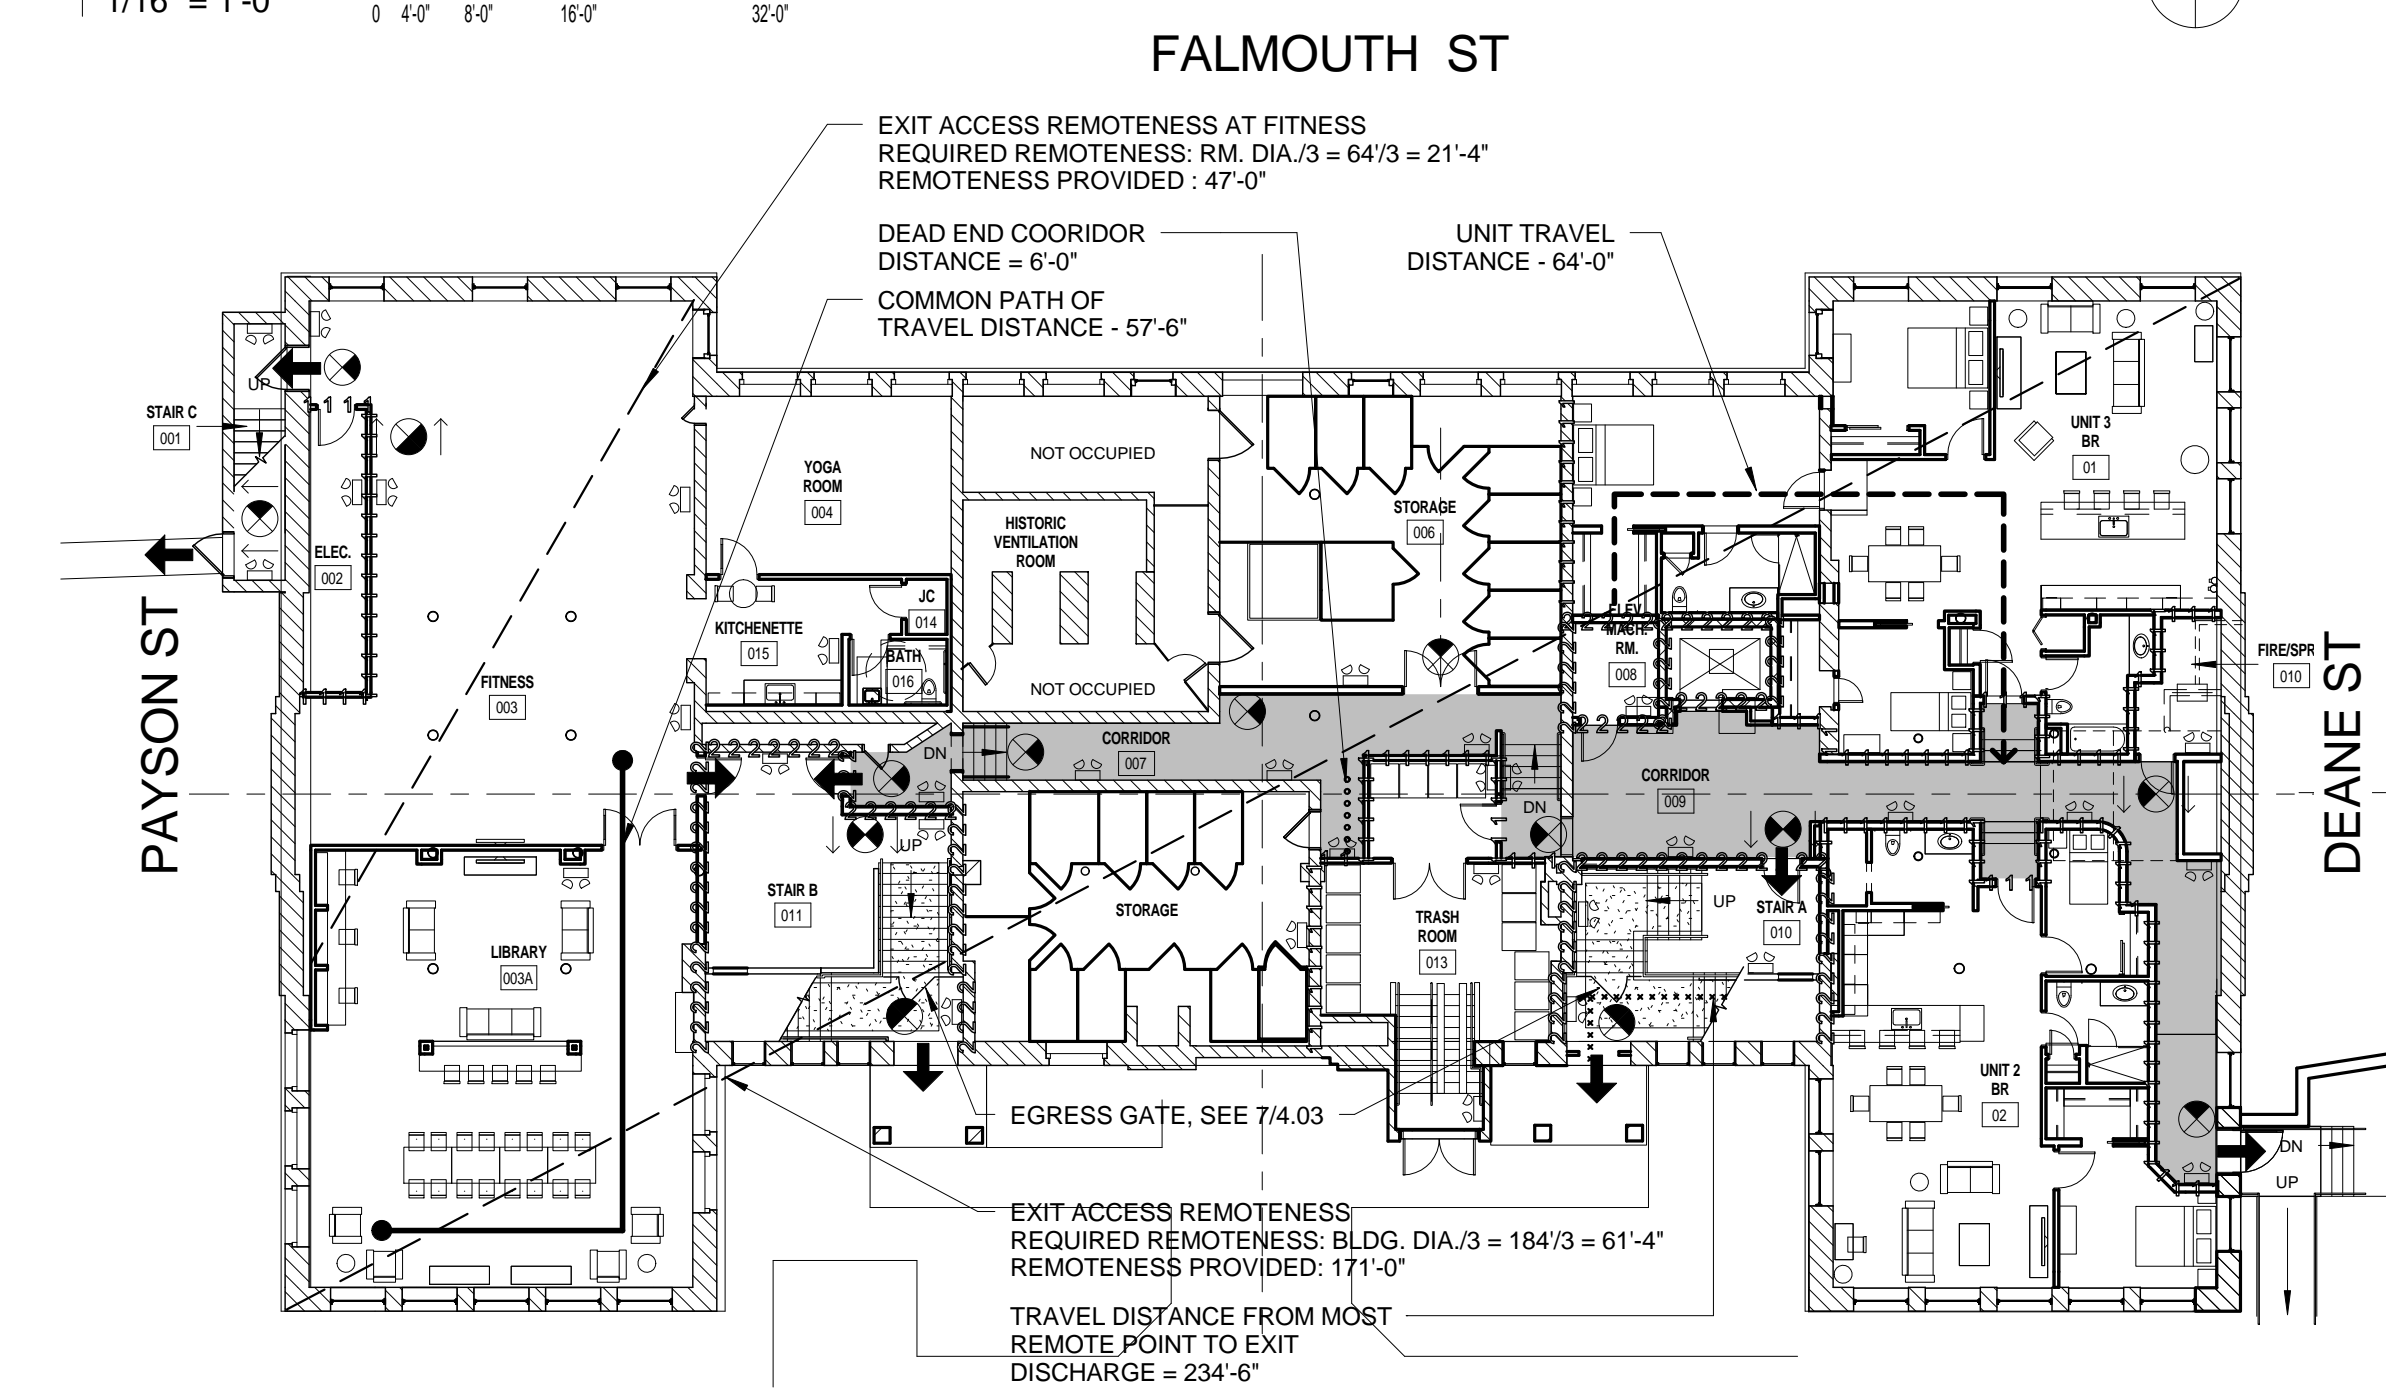

2 LOWER LEVEL - LIFE SAFETY PLAN
1/16" = 1'-0"
0 4' 8' 16' 32'