




SIGN LEGEND

24"x24"	12"x18"
A	B

PARKING SUMMARY


REGULAR 9'x18' SPACES	= 28 TOTAL
COMPACT 8'x18' SPACES	= 7 TOTAL
ADA COMPLIANT 8'x18'	
PLUS 8' SPACES	= 2 TOTAL
	37 SPACES

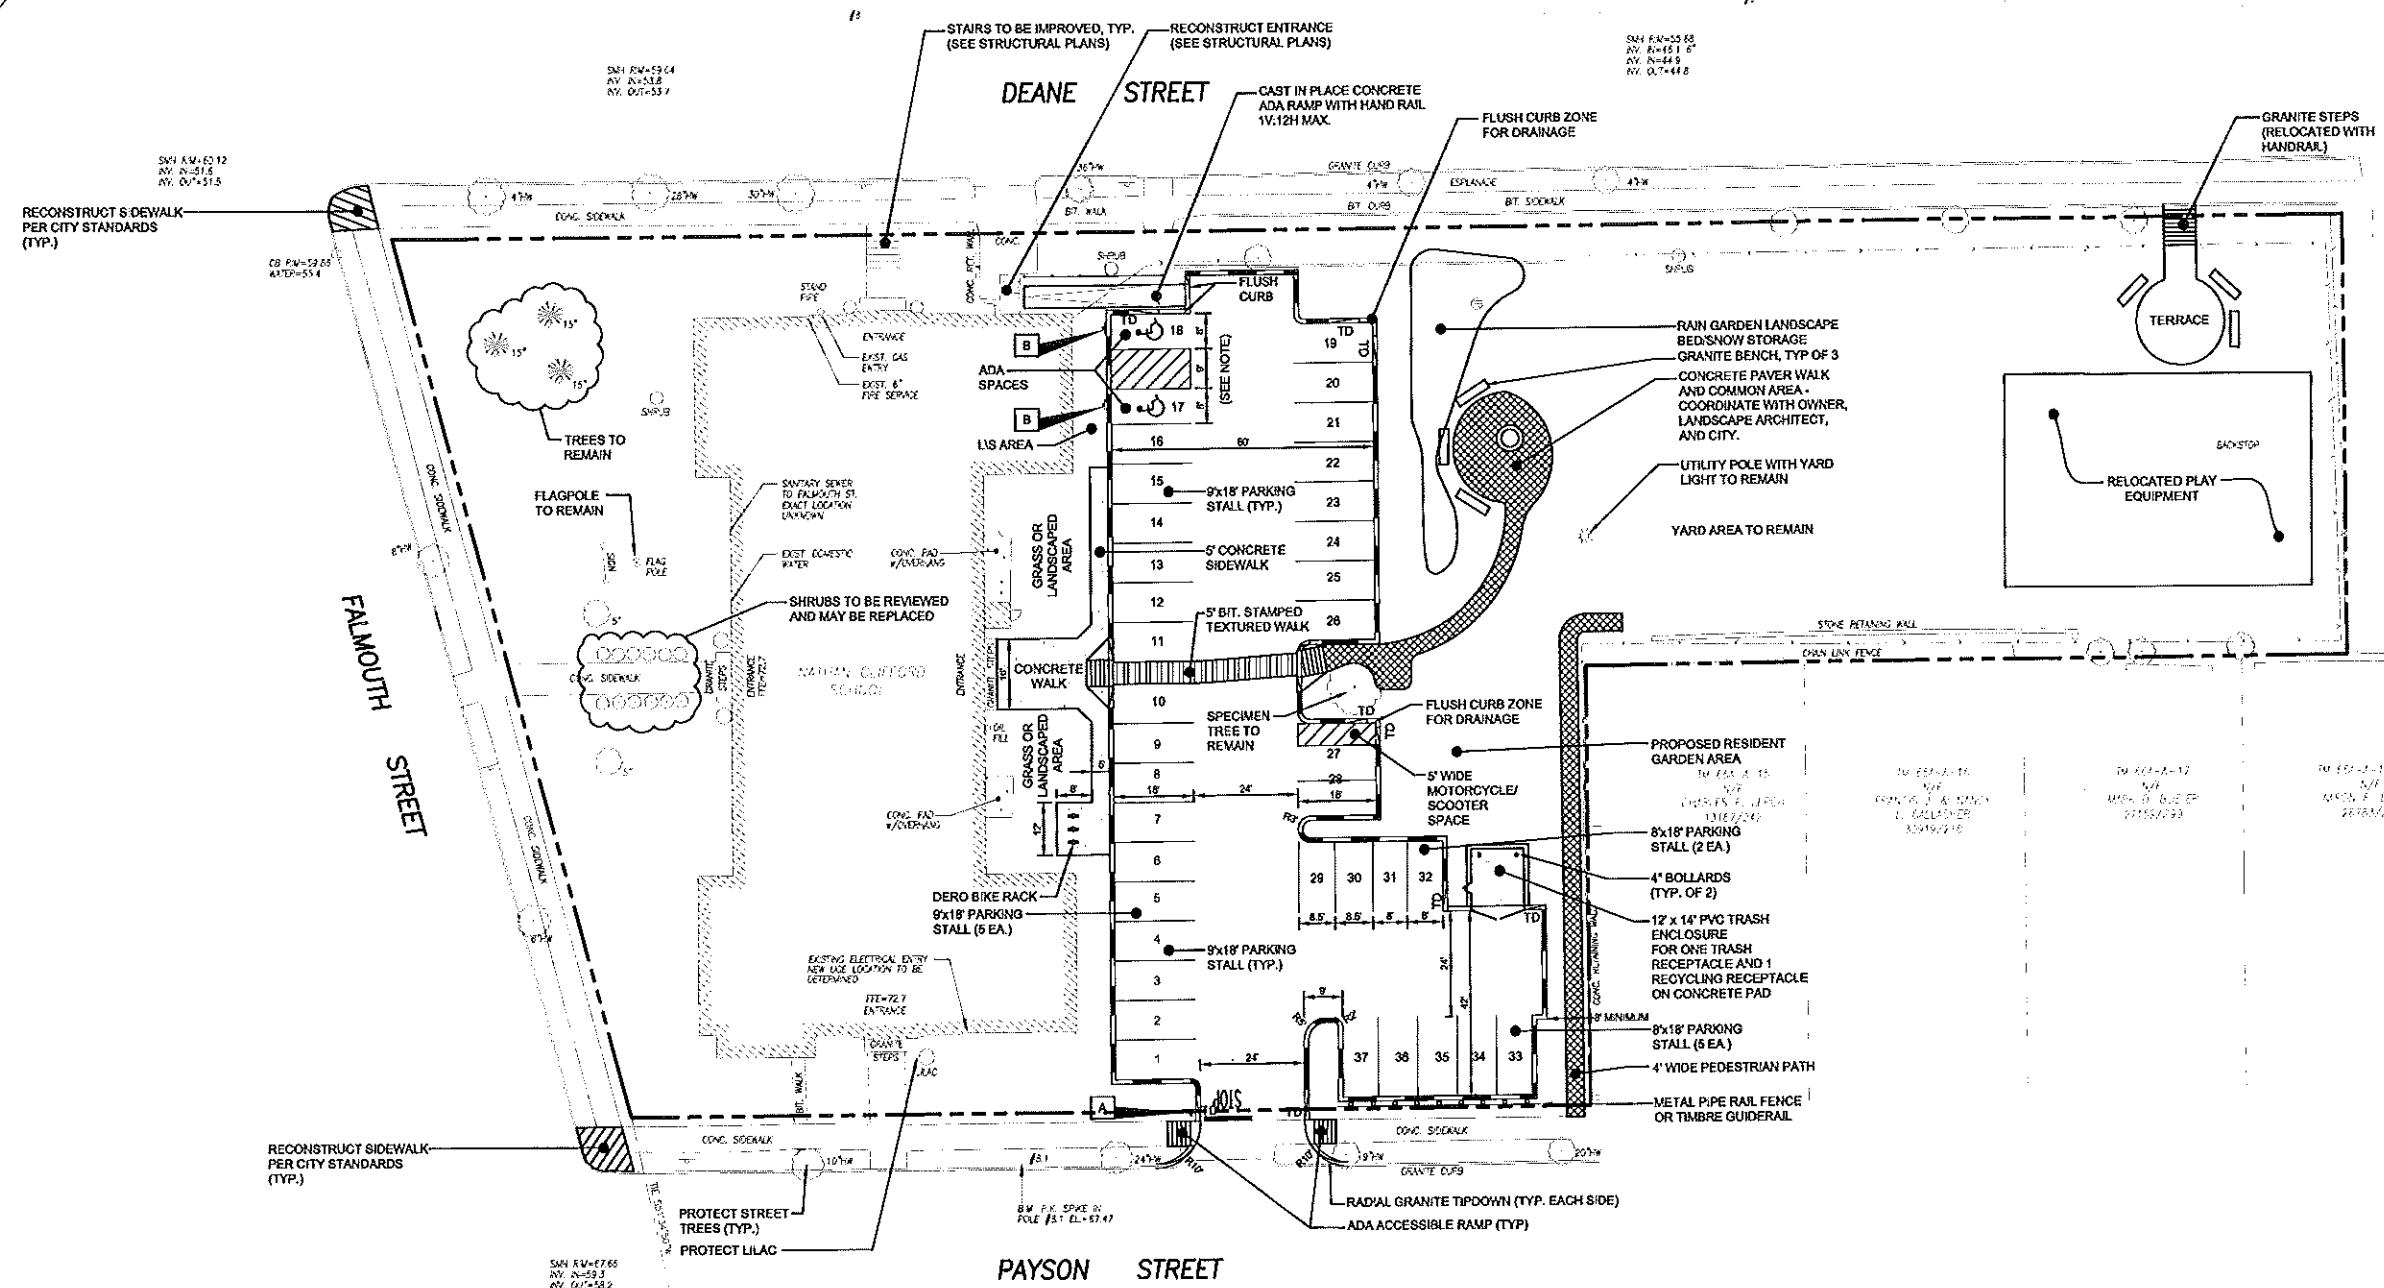

NOTES:

- GRADING FROM THE ADA COMPLIANT SPACES TO THE BUILDING ADA ENTRANCE SHALL COMPLY WITH ACCESSIBILITY REQUIREMENTS INCLUDING MAXIMIZING SLOPE AND SURFACE TREATMENT. ANY REPAIRS TO ACHIEVE COMPLIANCE SHALL BE COMPLETED AT NO EXTRA EXPENSE TO THE OWNER.

Prepared For: DEVELOPERS COLLABORATIVE PREDEVELOPMENT L.L.C.	Project: NATHAN CLIFFORD SCHOOL REDEVELOPMENT	Revisions:
17 CHESTNUT STREET PORTLAND, ME 04101	FALMOUTH STREET PORTLAND, MAINE	10.16.13 - REV. PLAN SUBMISSION 10.01.13 - PRELIMINARY PLAN SUBMISSION TO CITY
Architect: ARCHETYPE Architects	Date: OCT. 2012	Scale: 1" = 20'
48 Union Wharf Portland, Maine 04101 (207) 772-6022 Fax (207) 772-4056		C-3.0

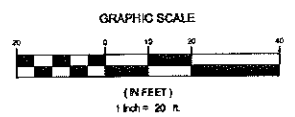

FST ENGINEERS
FAY, SPOFFORD & THORNDIKE, INC.
 ENGINEERS - PLANNERS - SCIENTISTS
 5 BURLINGTON WOODS, BURLINGTON, MA 01803

