



# PAYSON STREET

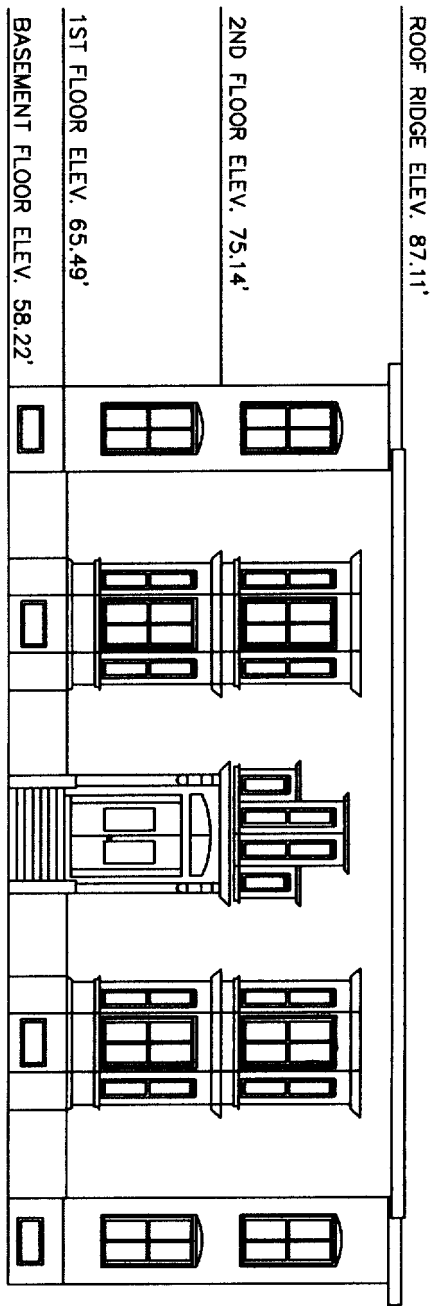

NOT TO SCALE

*9' ceiling in stair 16' ceiling in kitchen*

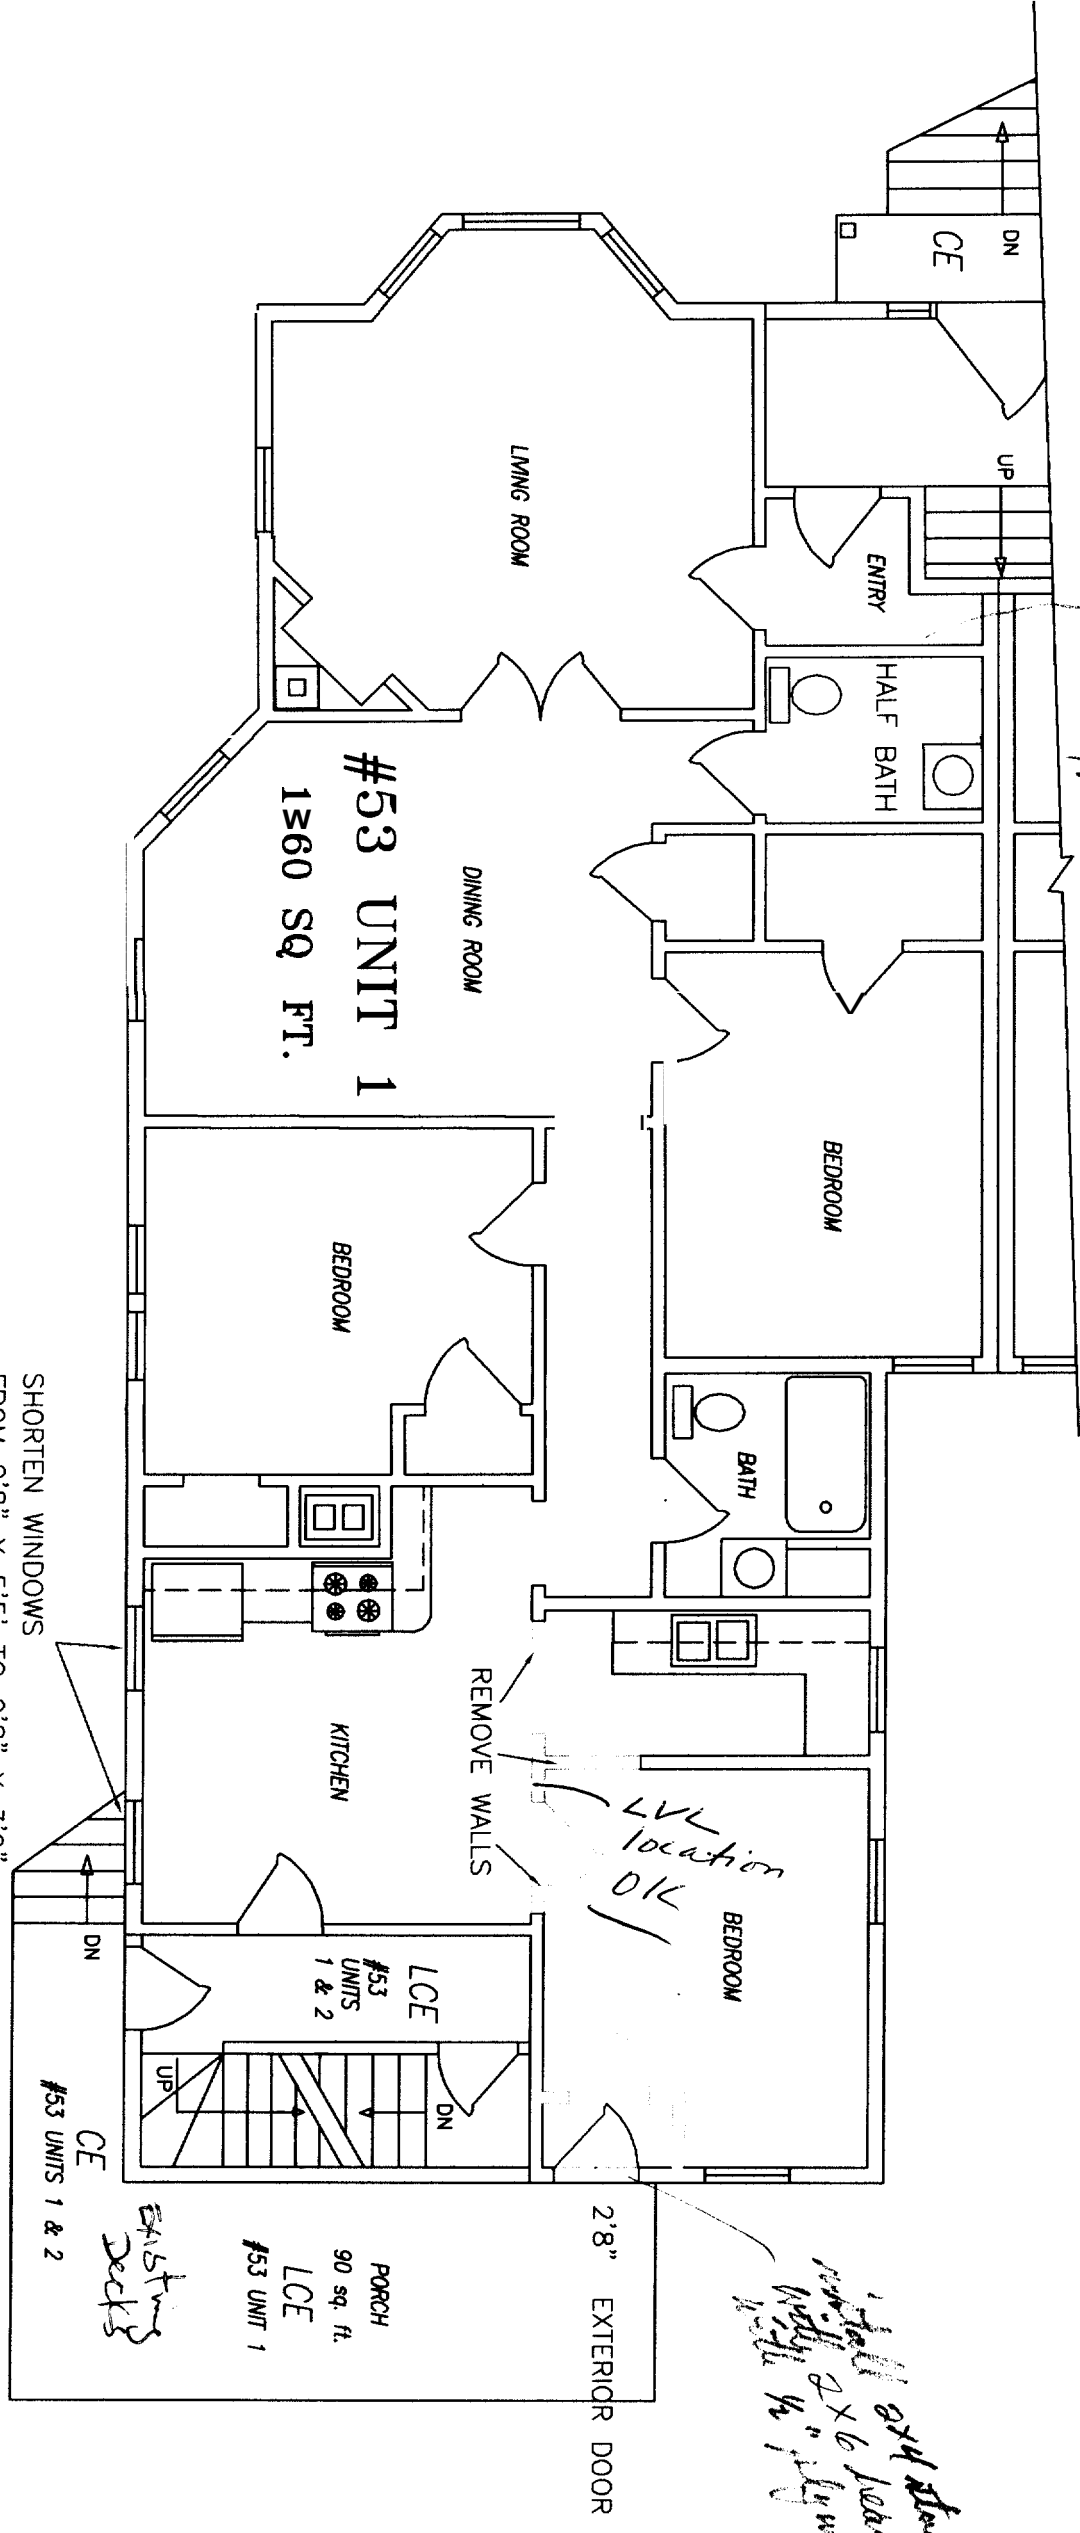

*1" steel stud stacks  
new 2" x 6 header  
with 1/2" plywood  
fill in*

*existing  
decks*