



Granite Street Residence

ALTERATIONS


Portland, Maine

Client:
Carrie Lonsdale & Sean Ireland
61 Granite Street
Portland, Maine 04102

Architect:

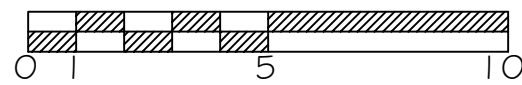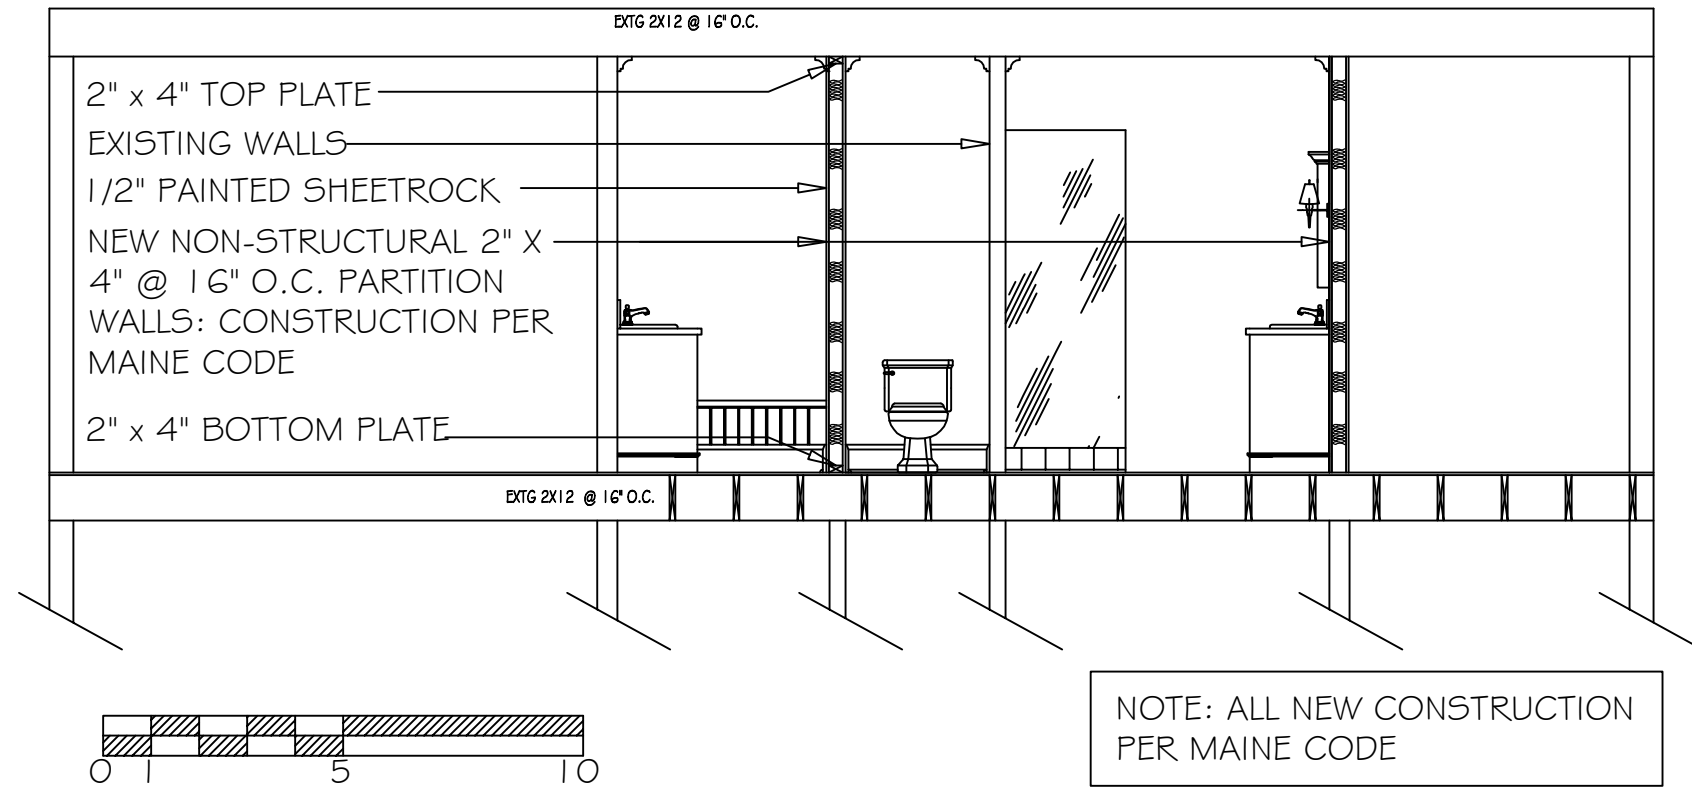

NOTE: ALL NEW CONSTRUCTION PER MAINE CODE

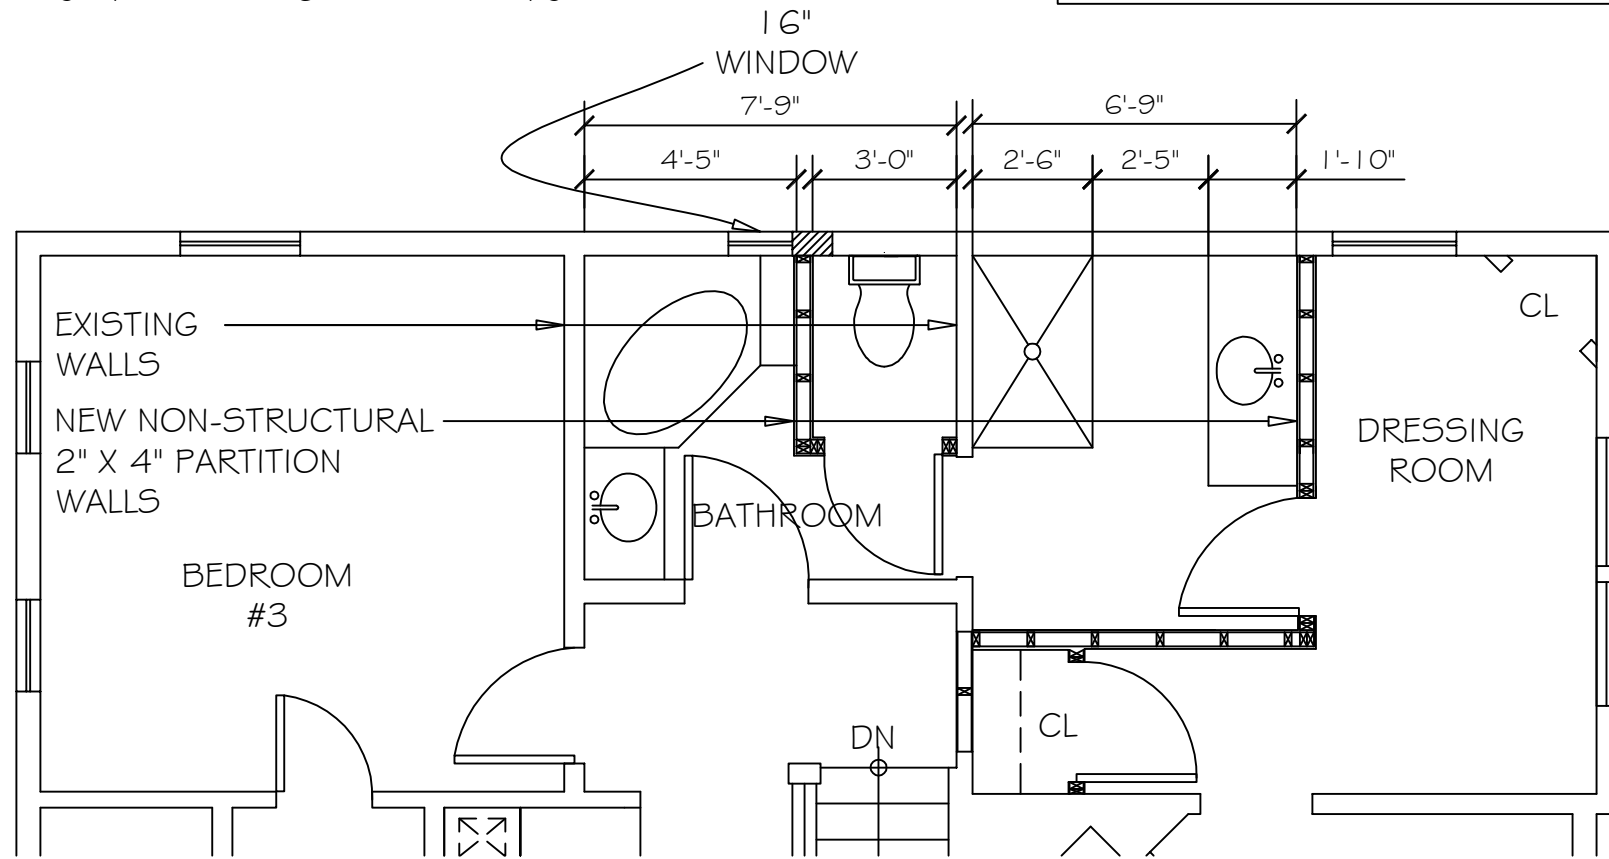

1 PROPOSED EAST WEST SECTION
1/8" = 1'-0"

Issue Date	Revisions
January 3, 2013	For Permit

Drawing Title
PROPOSED EAST-WEST SECTION

Drawn	Date	01.03.14
Checked	Scale	AS NOTED
Drawing No.		

A. SECTION

Document