
12/22/17 CHECKED BY: JAD

CLBC ROB2017 SHEET TITLE:

> **ELEVATIONS -NORTH & EAST**

A2.2

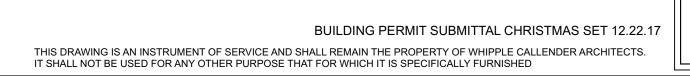

UPGRADE ALL EXT.

STAIRS W/NEW CODE

COMPLIANT FIBERGLASS

RAIL / GUARD SYSTEM

EXIST. PT. BRICK FOUNDATION



SIDE ELEVATION - FALMOUTH STREET

2 BACK ELEVATION

A2.2 SCALE: 1/4" = 1'-0"

EXIST. ASPHALT SHINGLE _ ROOF TO REMAIN EXIST. WINDOWS TO REMAIN, TYP. EXISTING VINYL SIDING TO REMAIN UPGRADE ALL EXT. STAIRS W/NEW CODE COMPLIANT FIBERGLASS RAIL / GUARD SYSTEM