


Sidewalk
Park Ave.

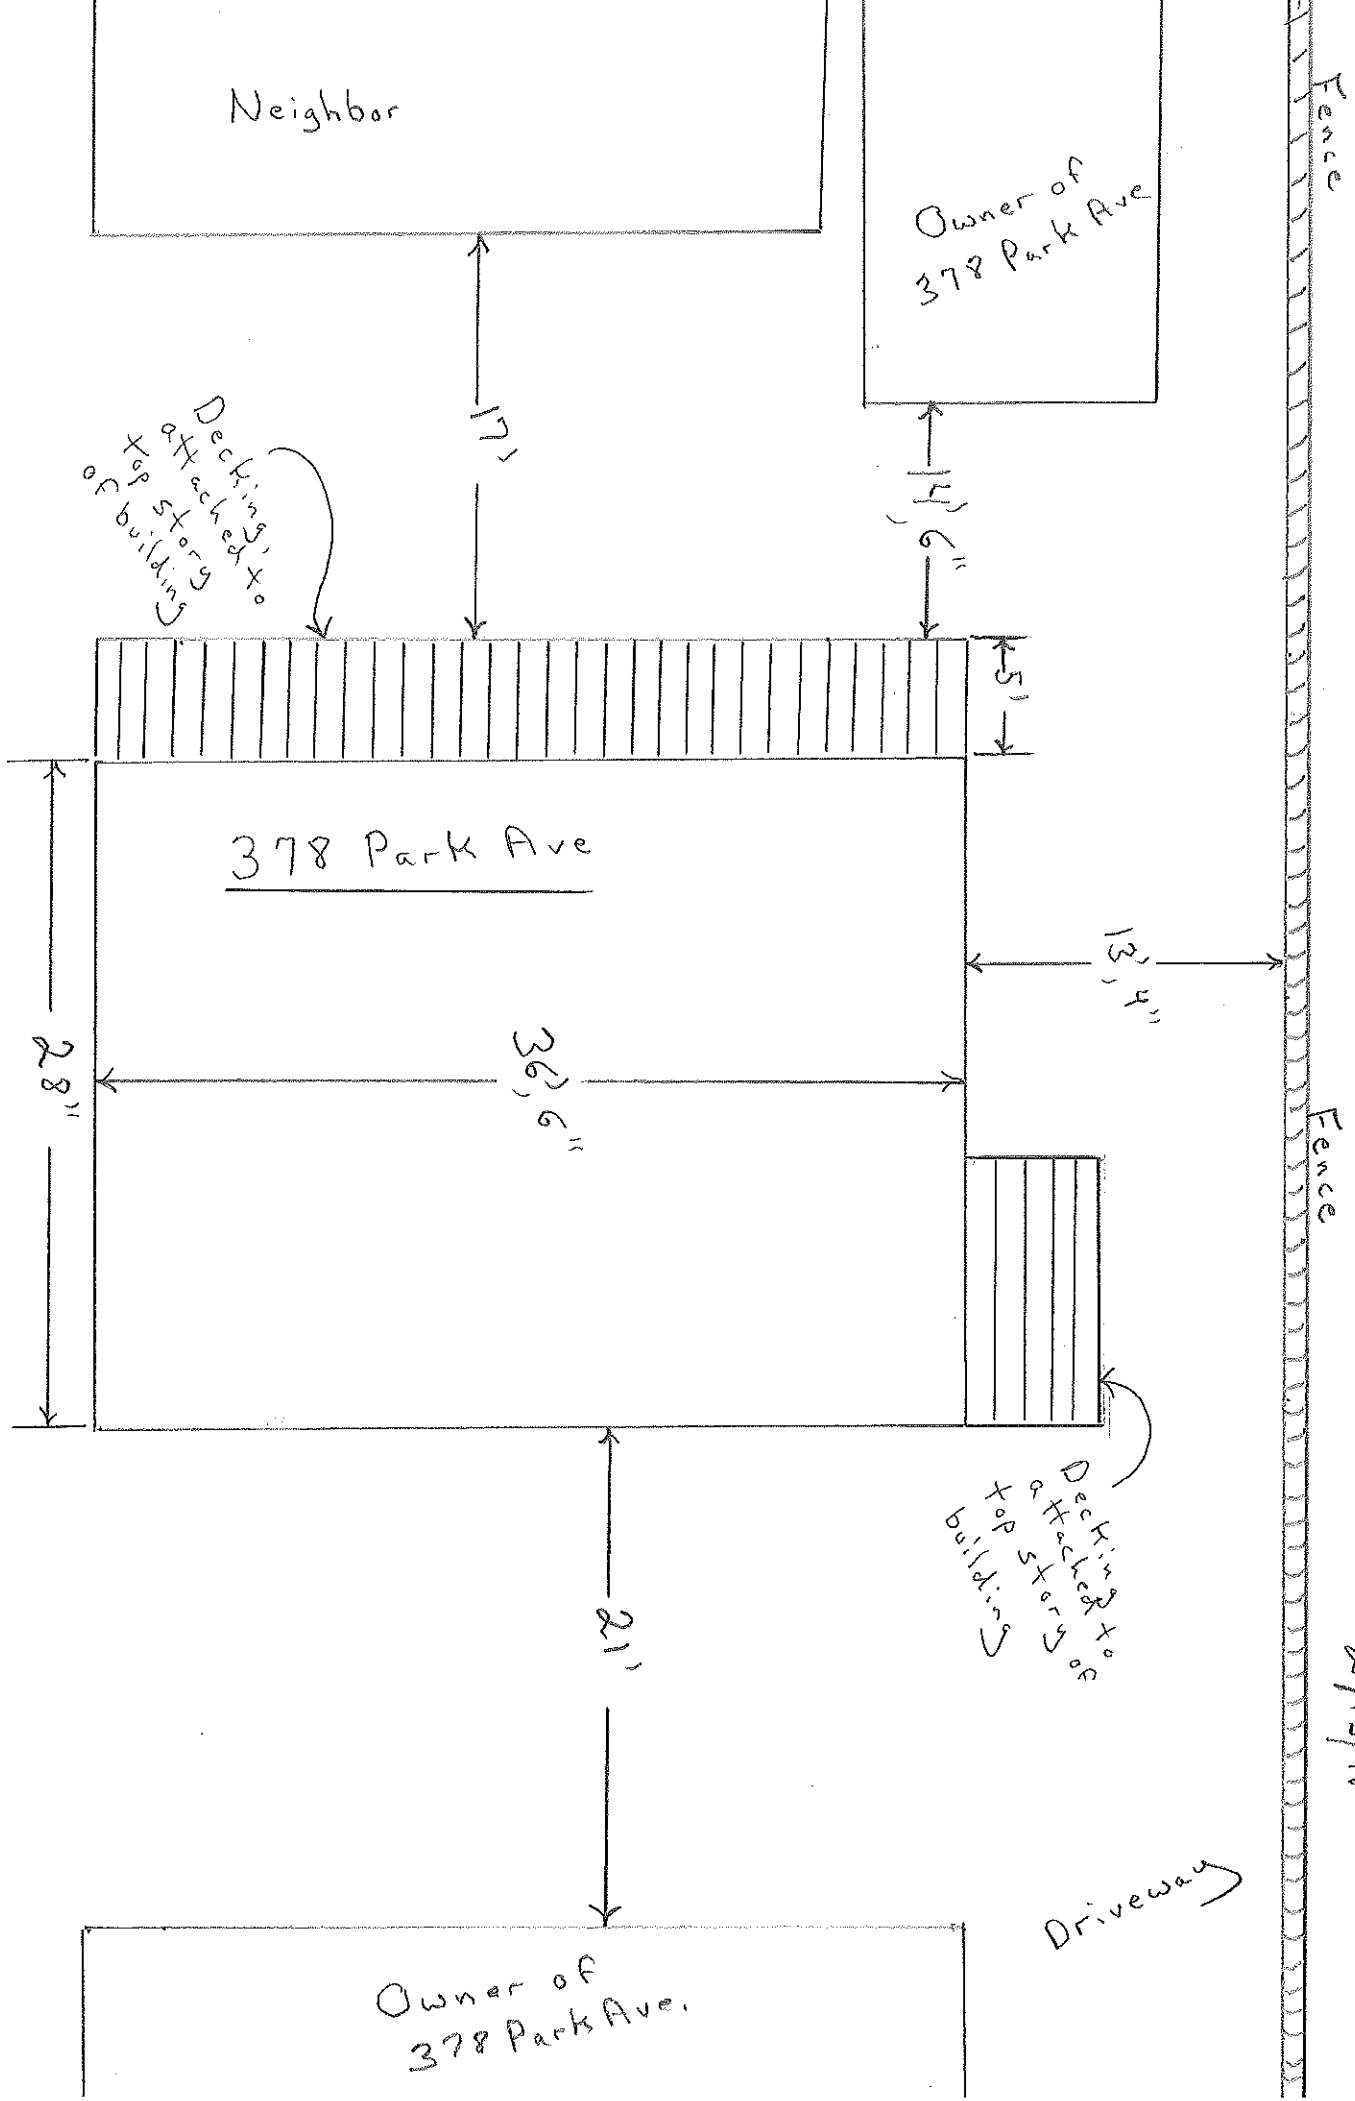

Neighbor

Owner of
378 Park Ave

Decking attached to
top story
of building

17'

17'6"

5'

378 Park Ave

28"

36'6"

13'4"

Decking attached to
top story of
building

21'

Owner of
378 Park Ave.

Driveway

Fence

Fence

2/13/18