


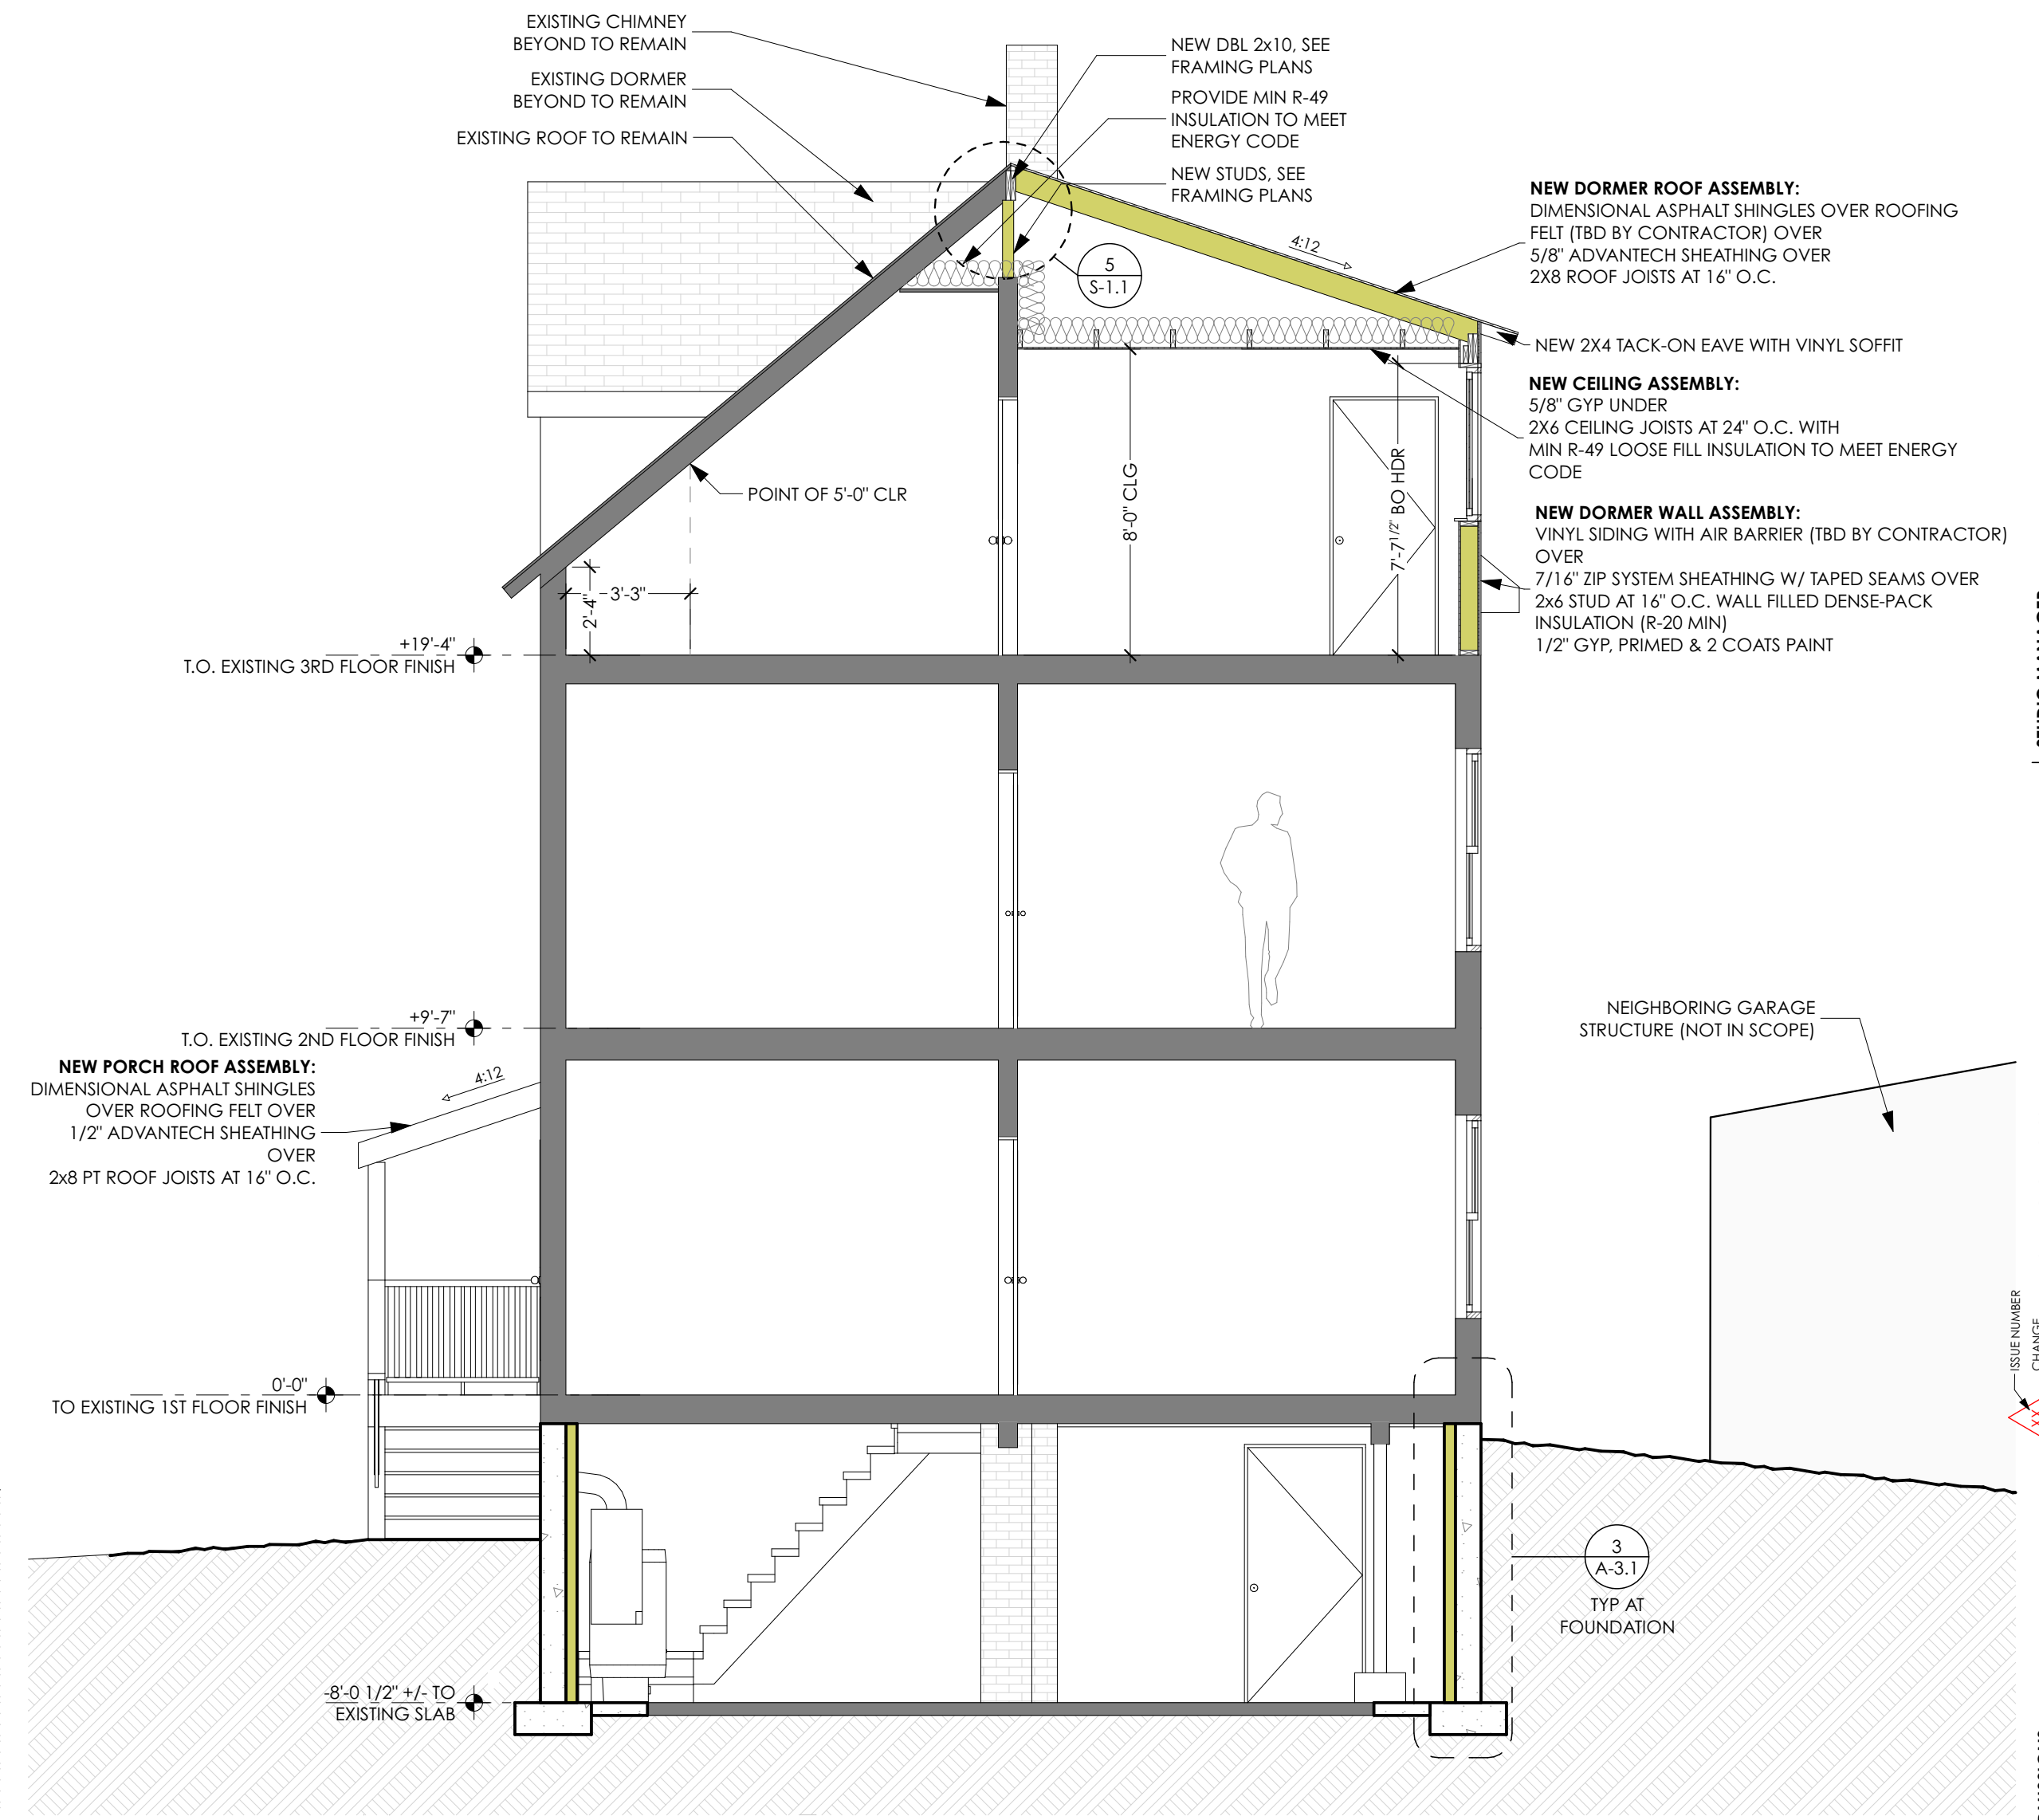


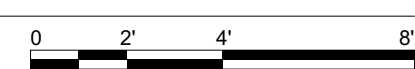


**1** PROPOSED LONGITUDINAL SECTION  
SCALE: 1/4" = 1'-0"

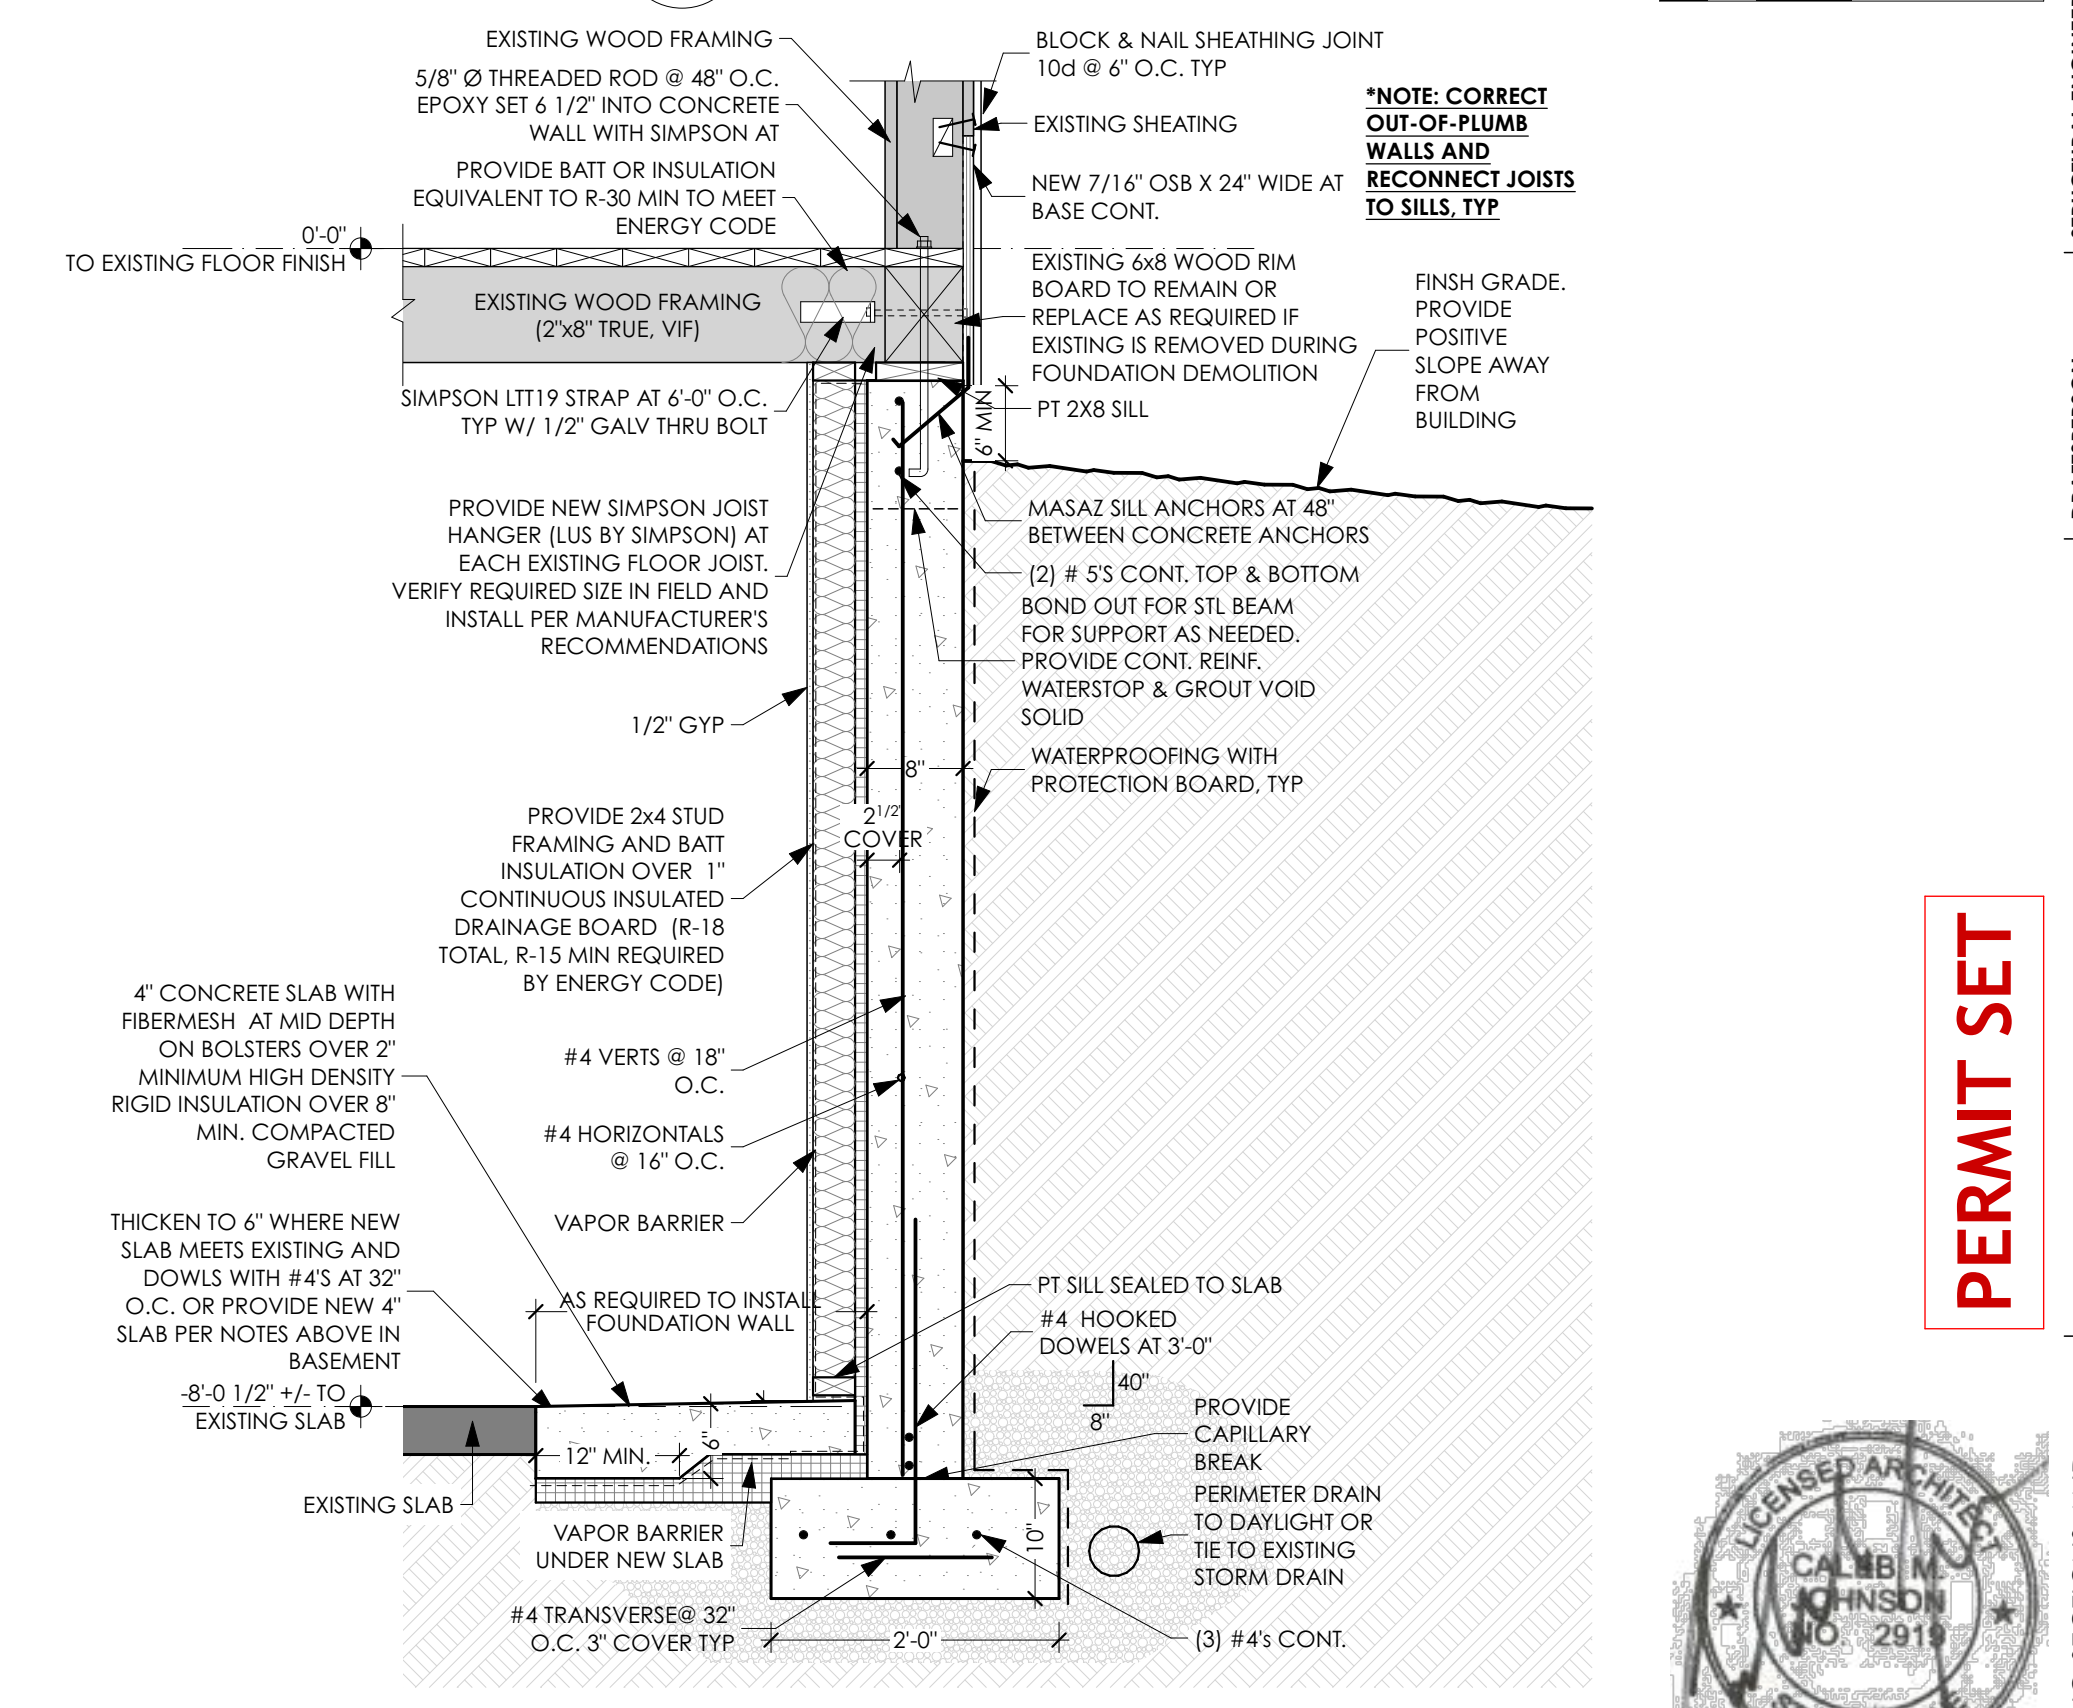

**2** PROPOSED TRANSVERSE SECTION  
SCALE: 1/4" = 1'-0"

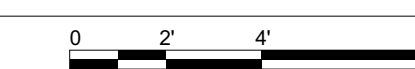

**3** FOUNDATION DETAIL  
SCALE: 3/4" = 1'-0"

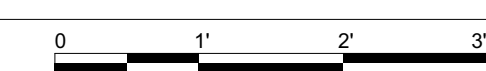

**STUDIO MANAGER:** \_\_\_\_\_  
**PROJECT ARCHITECT:** \_\_\_\_\_

ISSUE NO.	DATE	DESCRIPTION
1	8/7/14	PERMIT SET

**CHANGES THIS ISSUE:**

ISSUE NUMBER	CHANGE NUMBER	DESCRIPTION
A-3.1	1	PERMIT SET

**STRUCTURAL ENGINEER:**  
Structural Integrity  
Portland, ME 04101  
207.774.4614  
Aron Jones, PE

**DRAFTSPERSON:**  
Patrick Boehme, AIA  
8/17/14  
PROJECT STATUS:  
PERMIT SET

**PERMIT SET**

**15 Huntress Street**  
**Renovations**  
Marshall Home Pros  
15 Huntress Street Portland ME 04102

