


B BUILDING SECTION
SCALE: 1/4" = 1'-0"

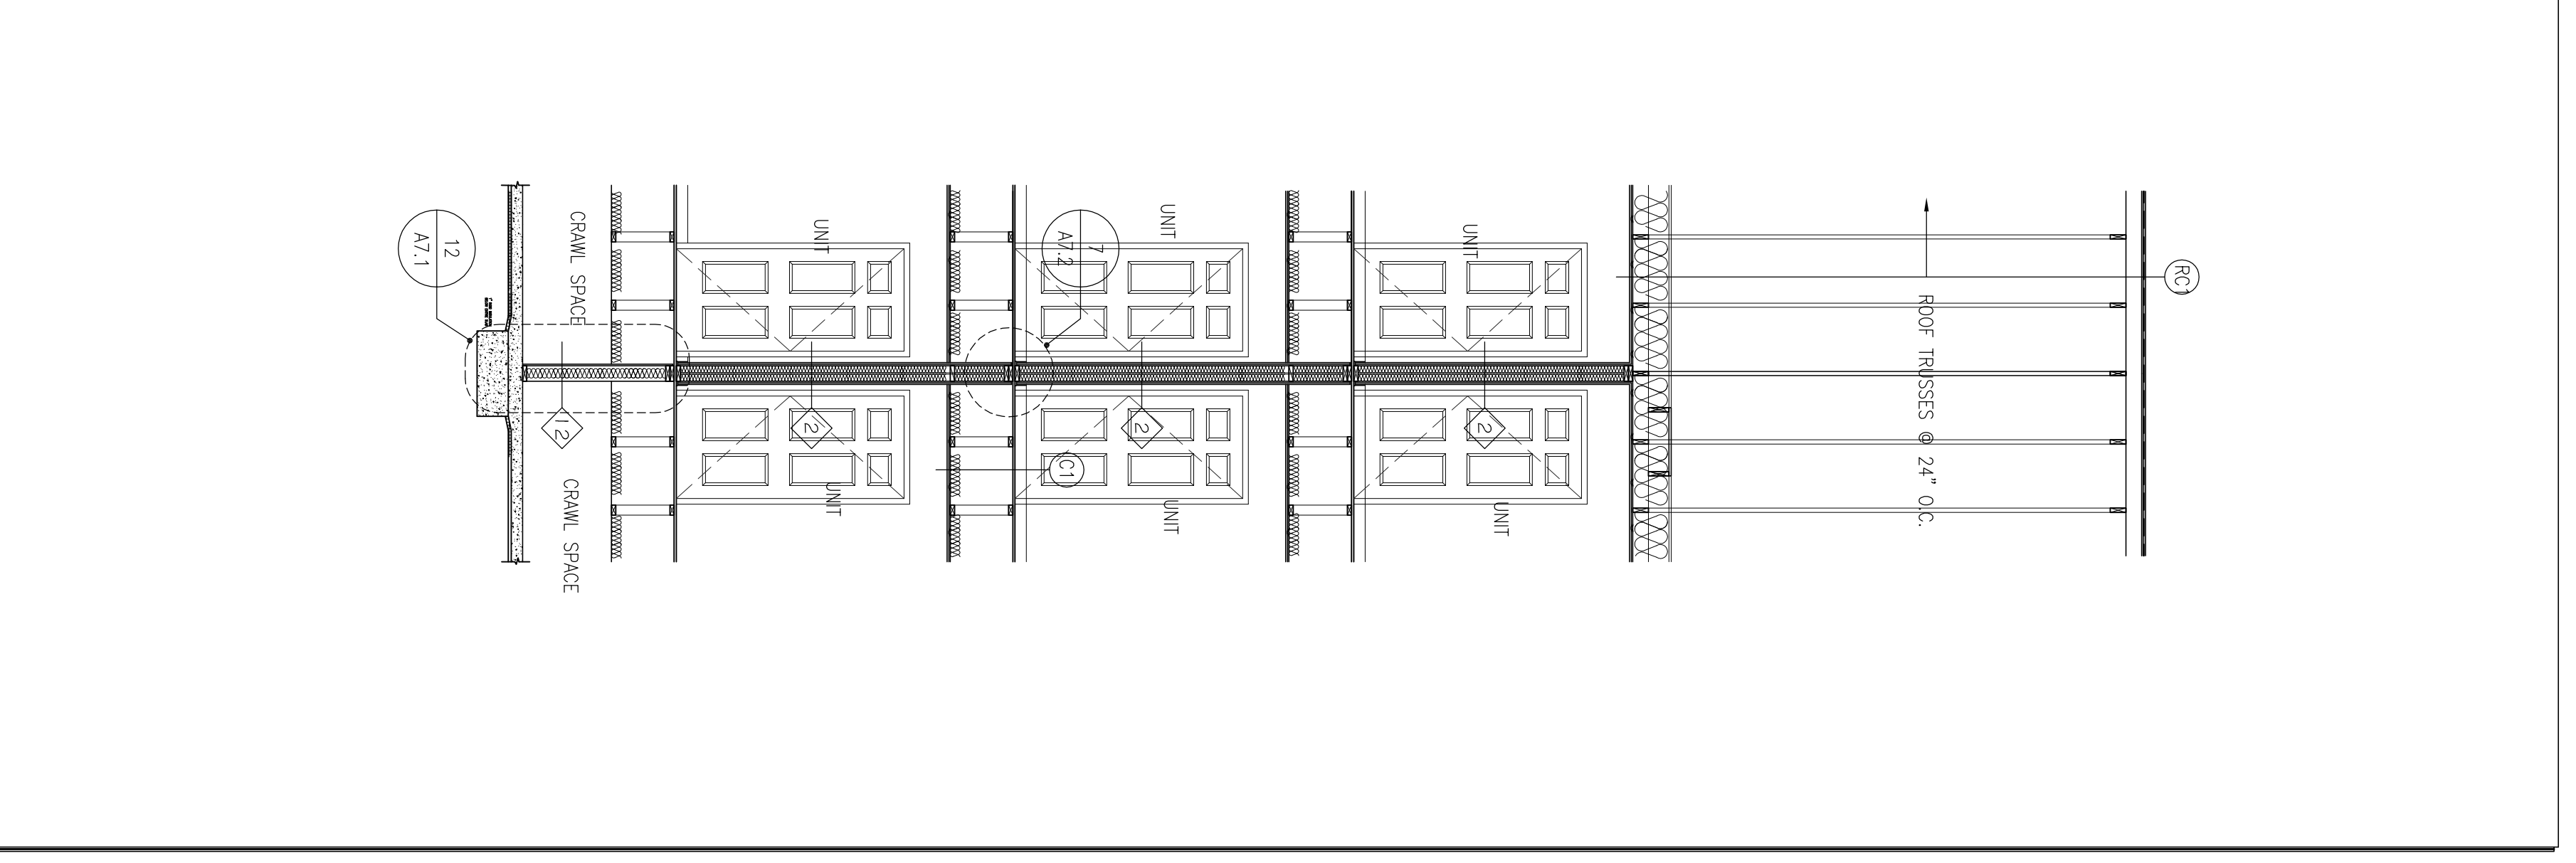

G PARTIAL BUILDING SECTION
SCALE: 1/4" = 1'-0"