

**CWS Architects**  
 Architects  
 Space Planning  
 Value Design

434 Cumberland Avenue  
 Portland, ME 04101  
 Phone: (207)774-4411  
 Fax: (207)774-4018  
[www.CWSarch.com](http://www.CWSarch.com)

Owner:  
**FORE RIVER HOUSING LP**  
 C/O AESTIA  
 307 CUMBERLAND AVE  
 PORTLAND, MAINE 04103

Client:


**FORE RIVER APARTMENTS**  
 63 Frederic Street  
 Portland, Maine

Project No: 04416 FRA  
 Drawing Title:  
**BUILDING SECTION AND DETAILS**

Scale: AS NOTED  
 Date: 2/21/2005  
 Revisions:


Drawing Numbers

**A5.5**

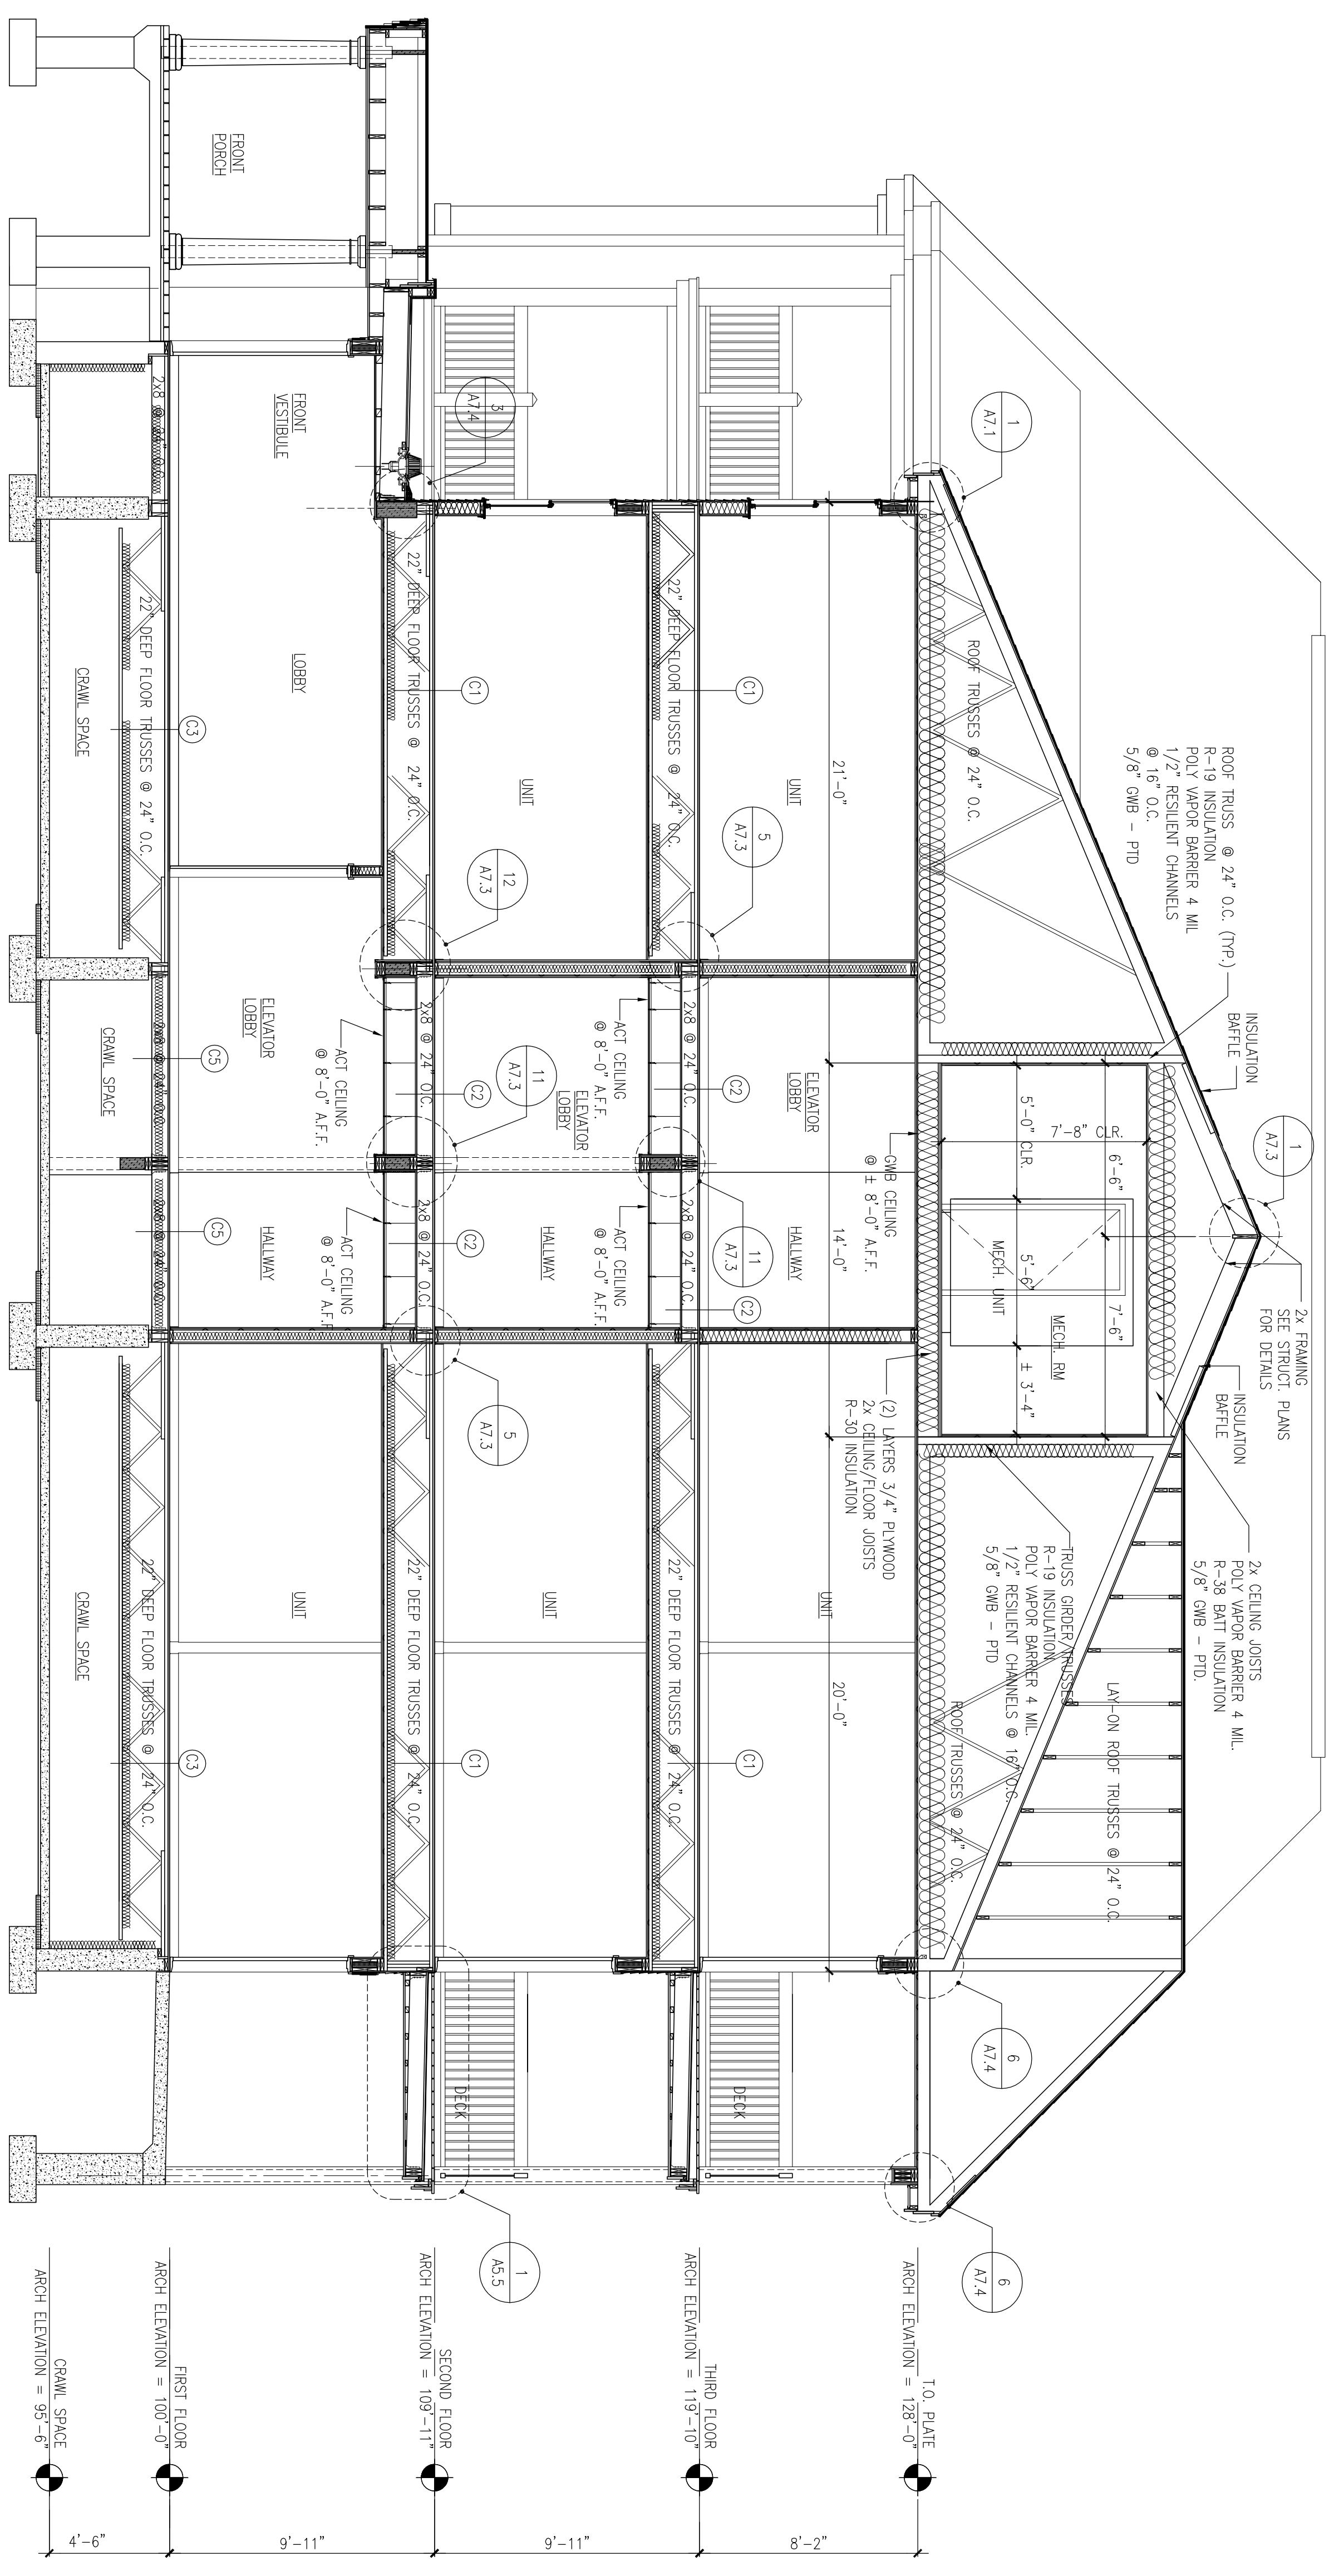


**F BUILDING SECTION**  
 REFERENCED FROM:

SCALE: 1/4" = 1'-0"

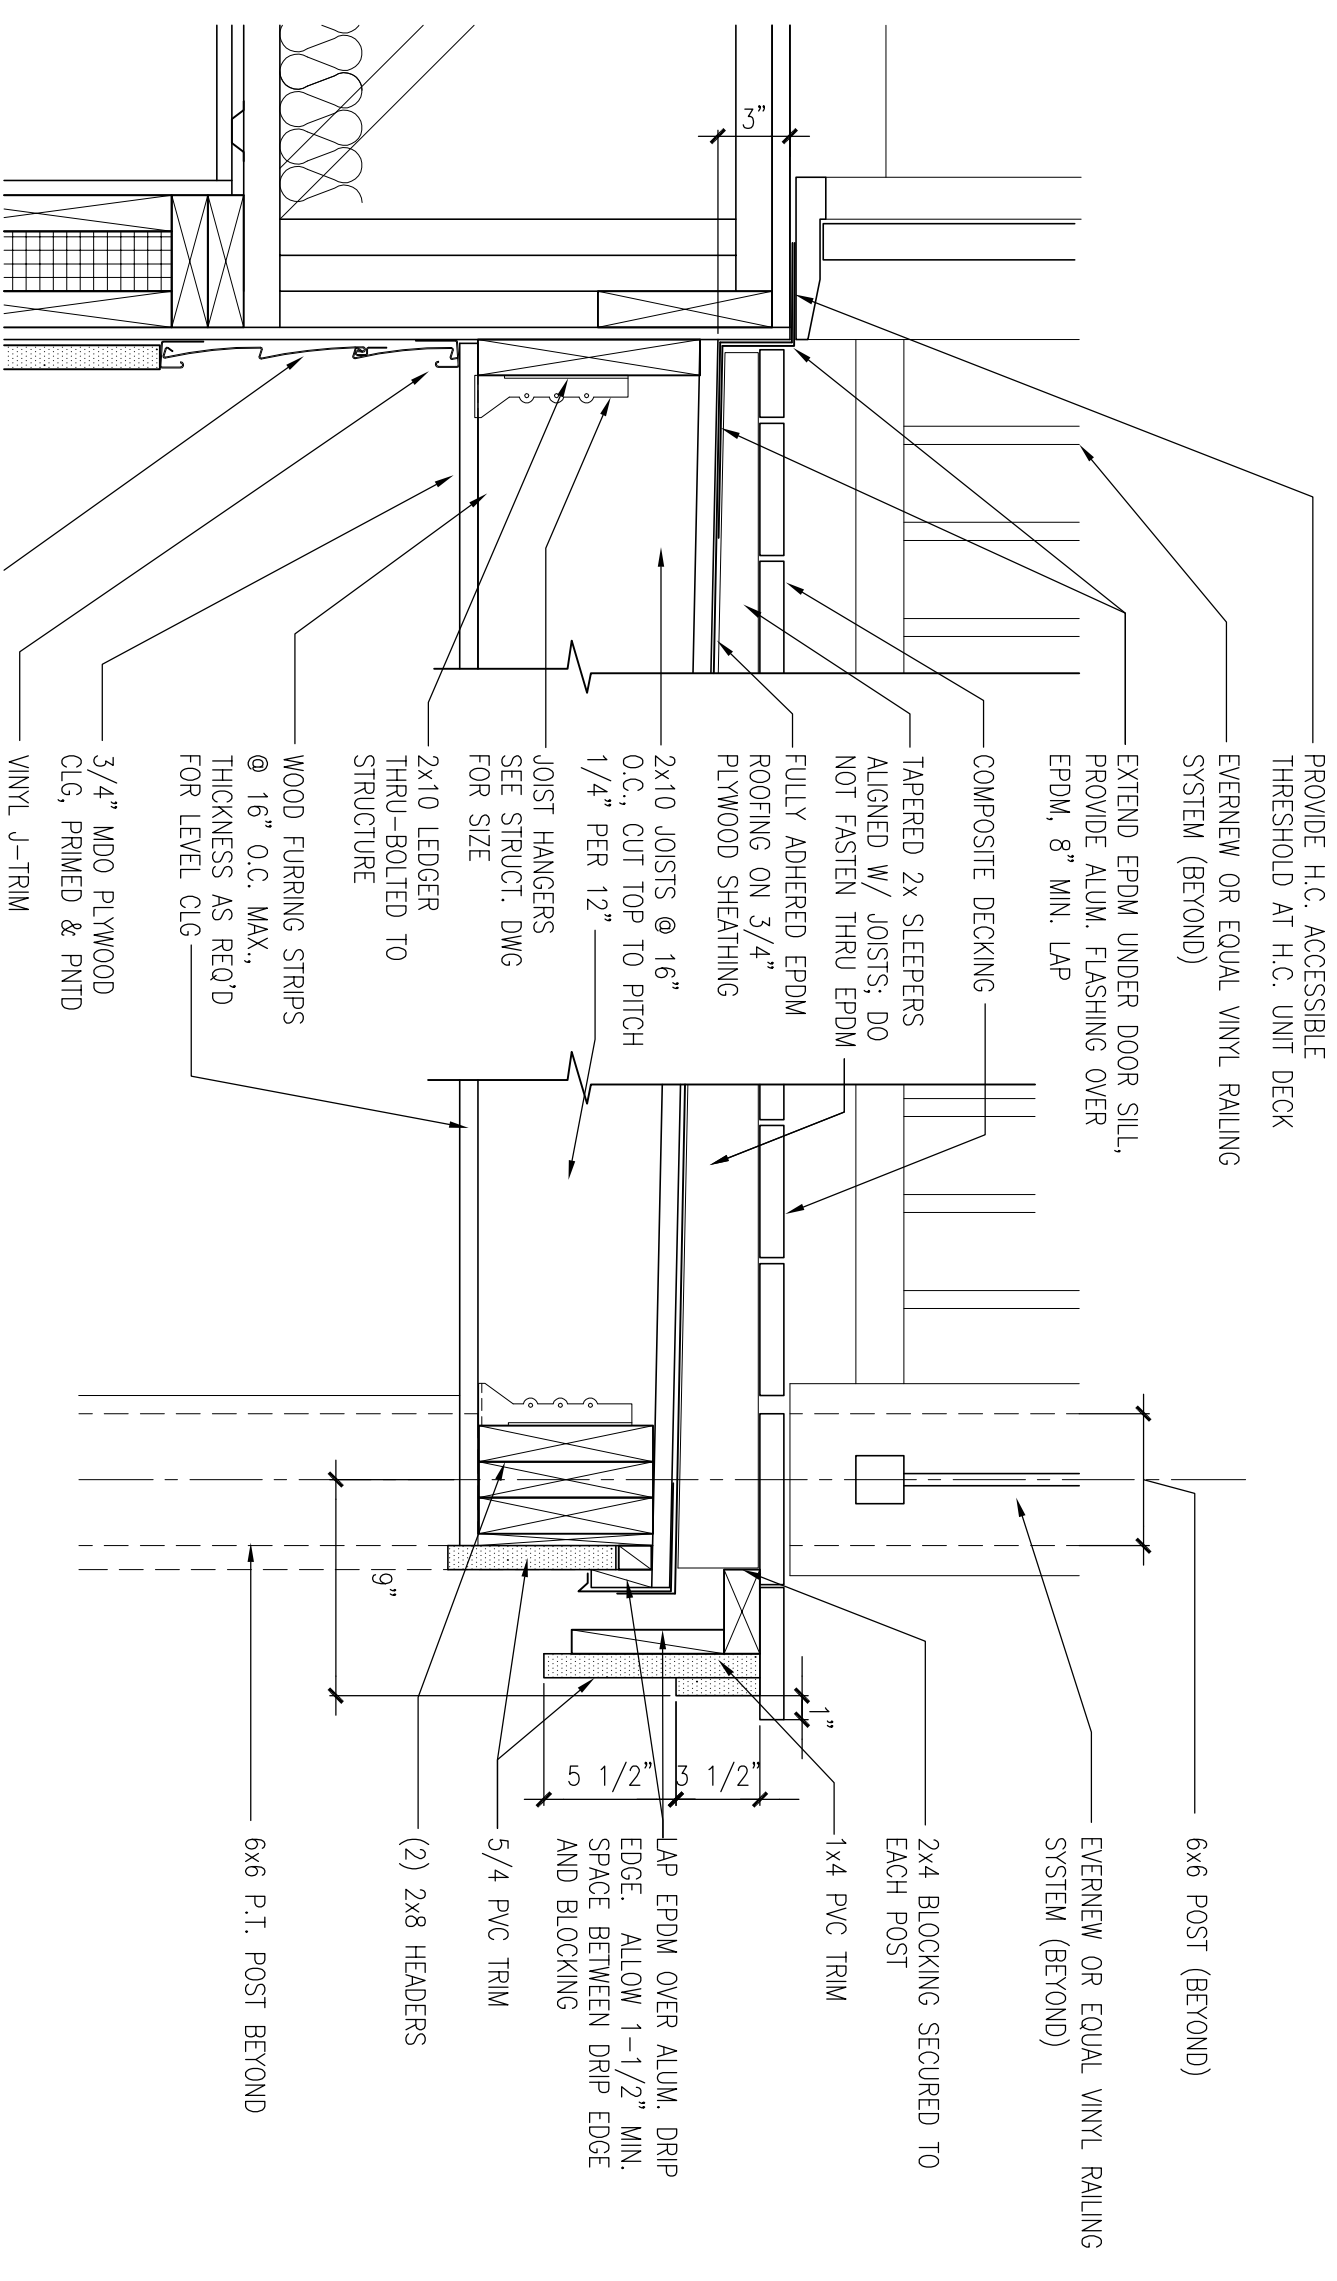


**1 ENLARGED DECK DETAIL**  
 REFERENCED FROM:

SCALE: 1/2" = 1'-0"

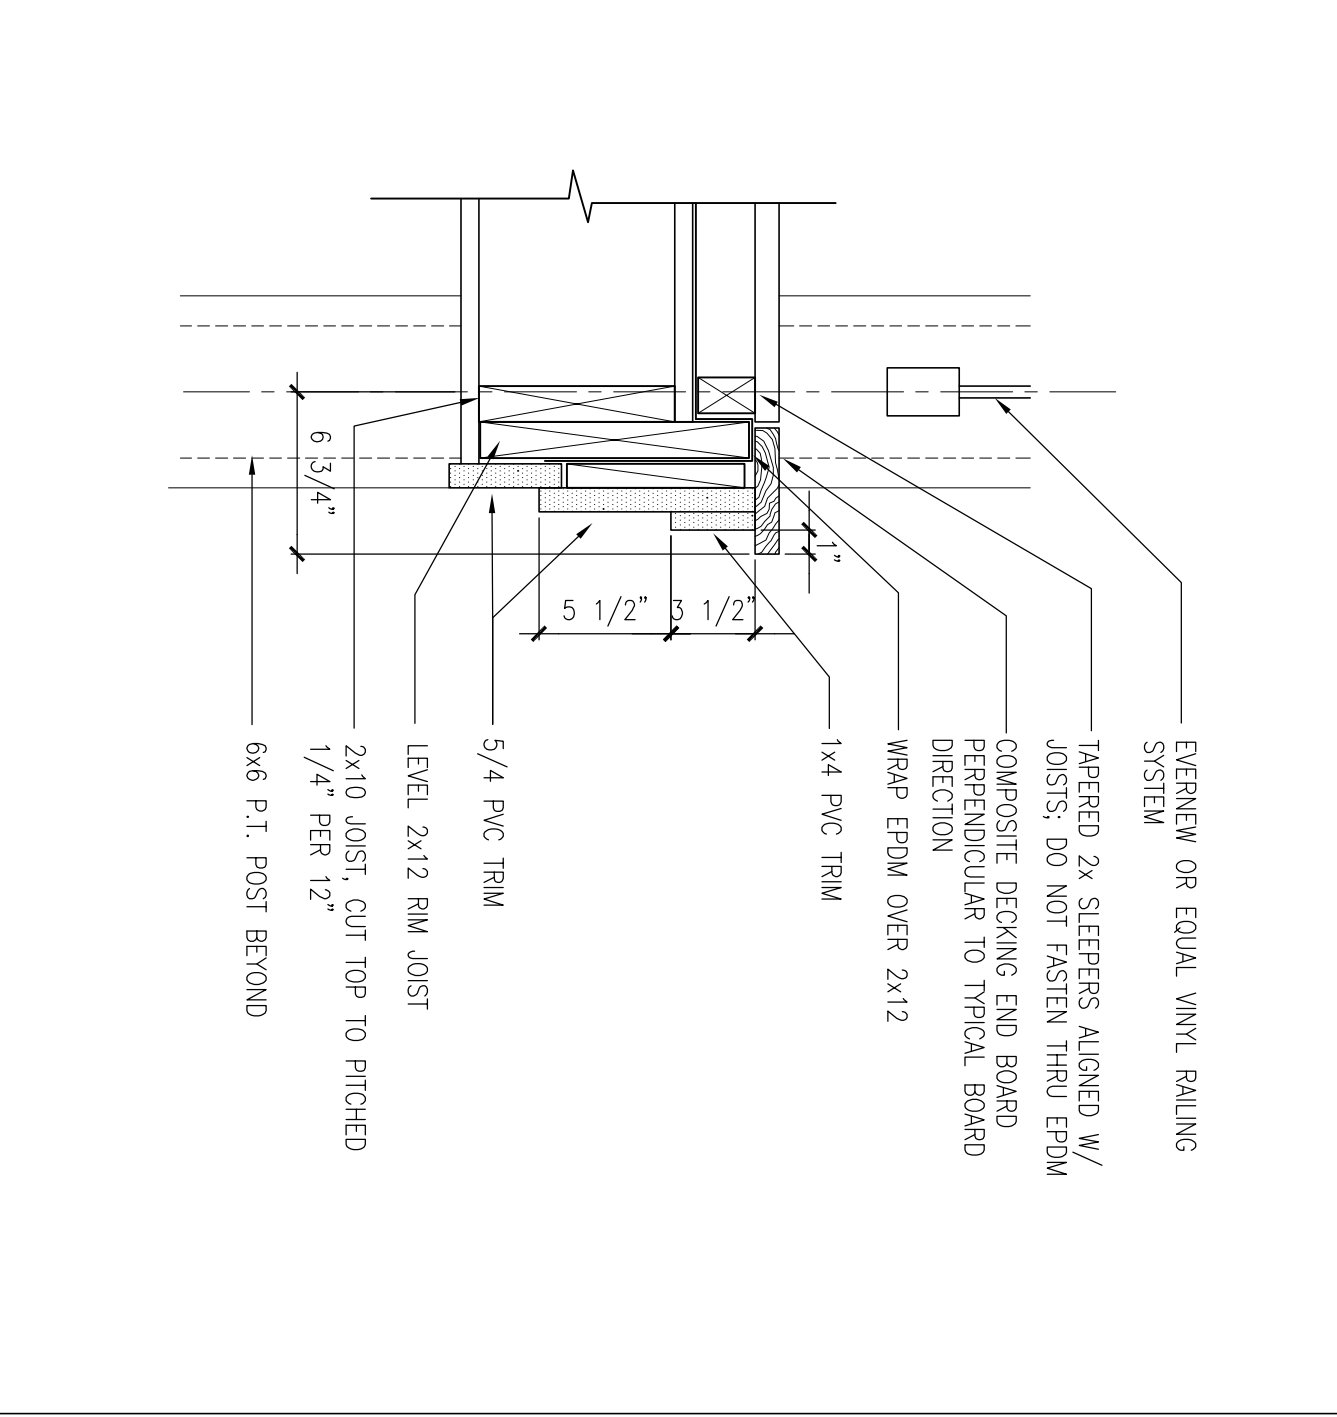

**2 ENLARGED DECK DETAIL**

SCALE: 1/2" = 1'-0"

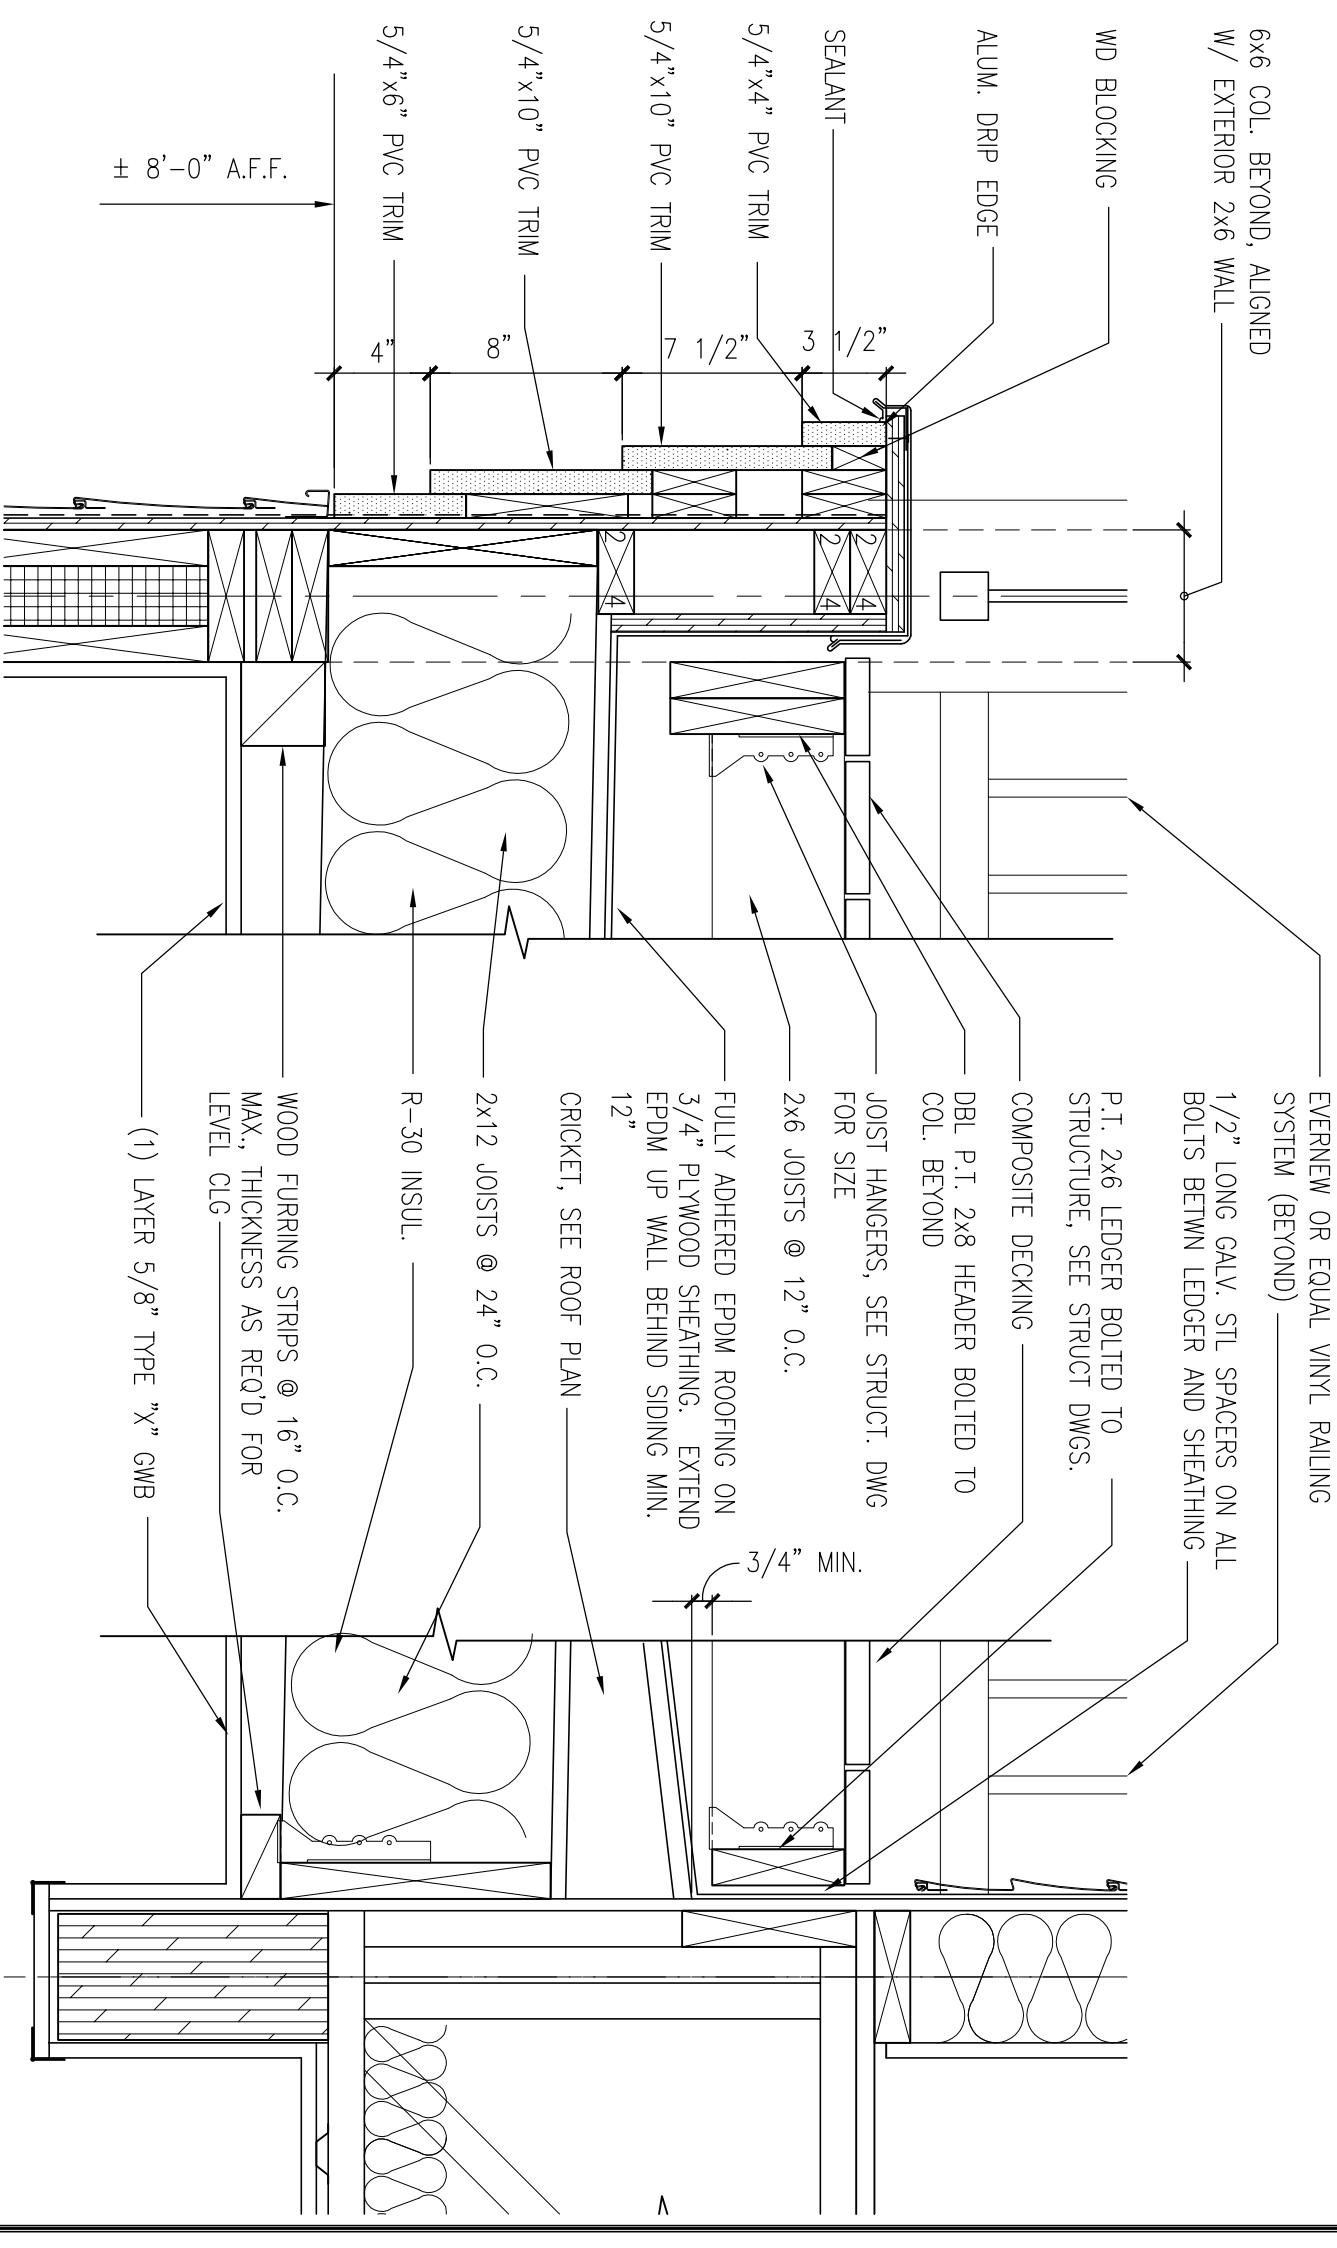

**3 ENLARGED DECK DETAIL @ FRONT**

SCALE: 1/2" = 1'-0"