



H PARTIAL BUILDING SECTION THRU CHIMNEY
REFERENCED FROM:

SCALE 1/4" = 1'-0"

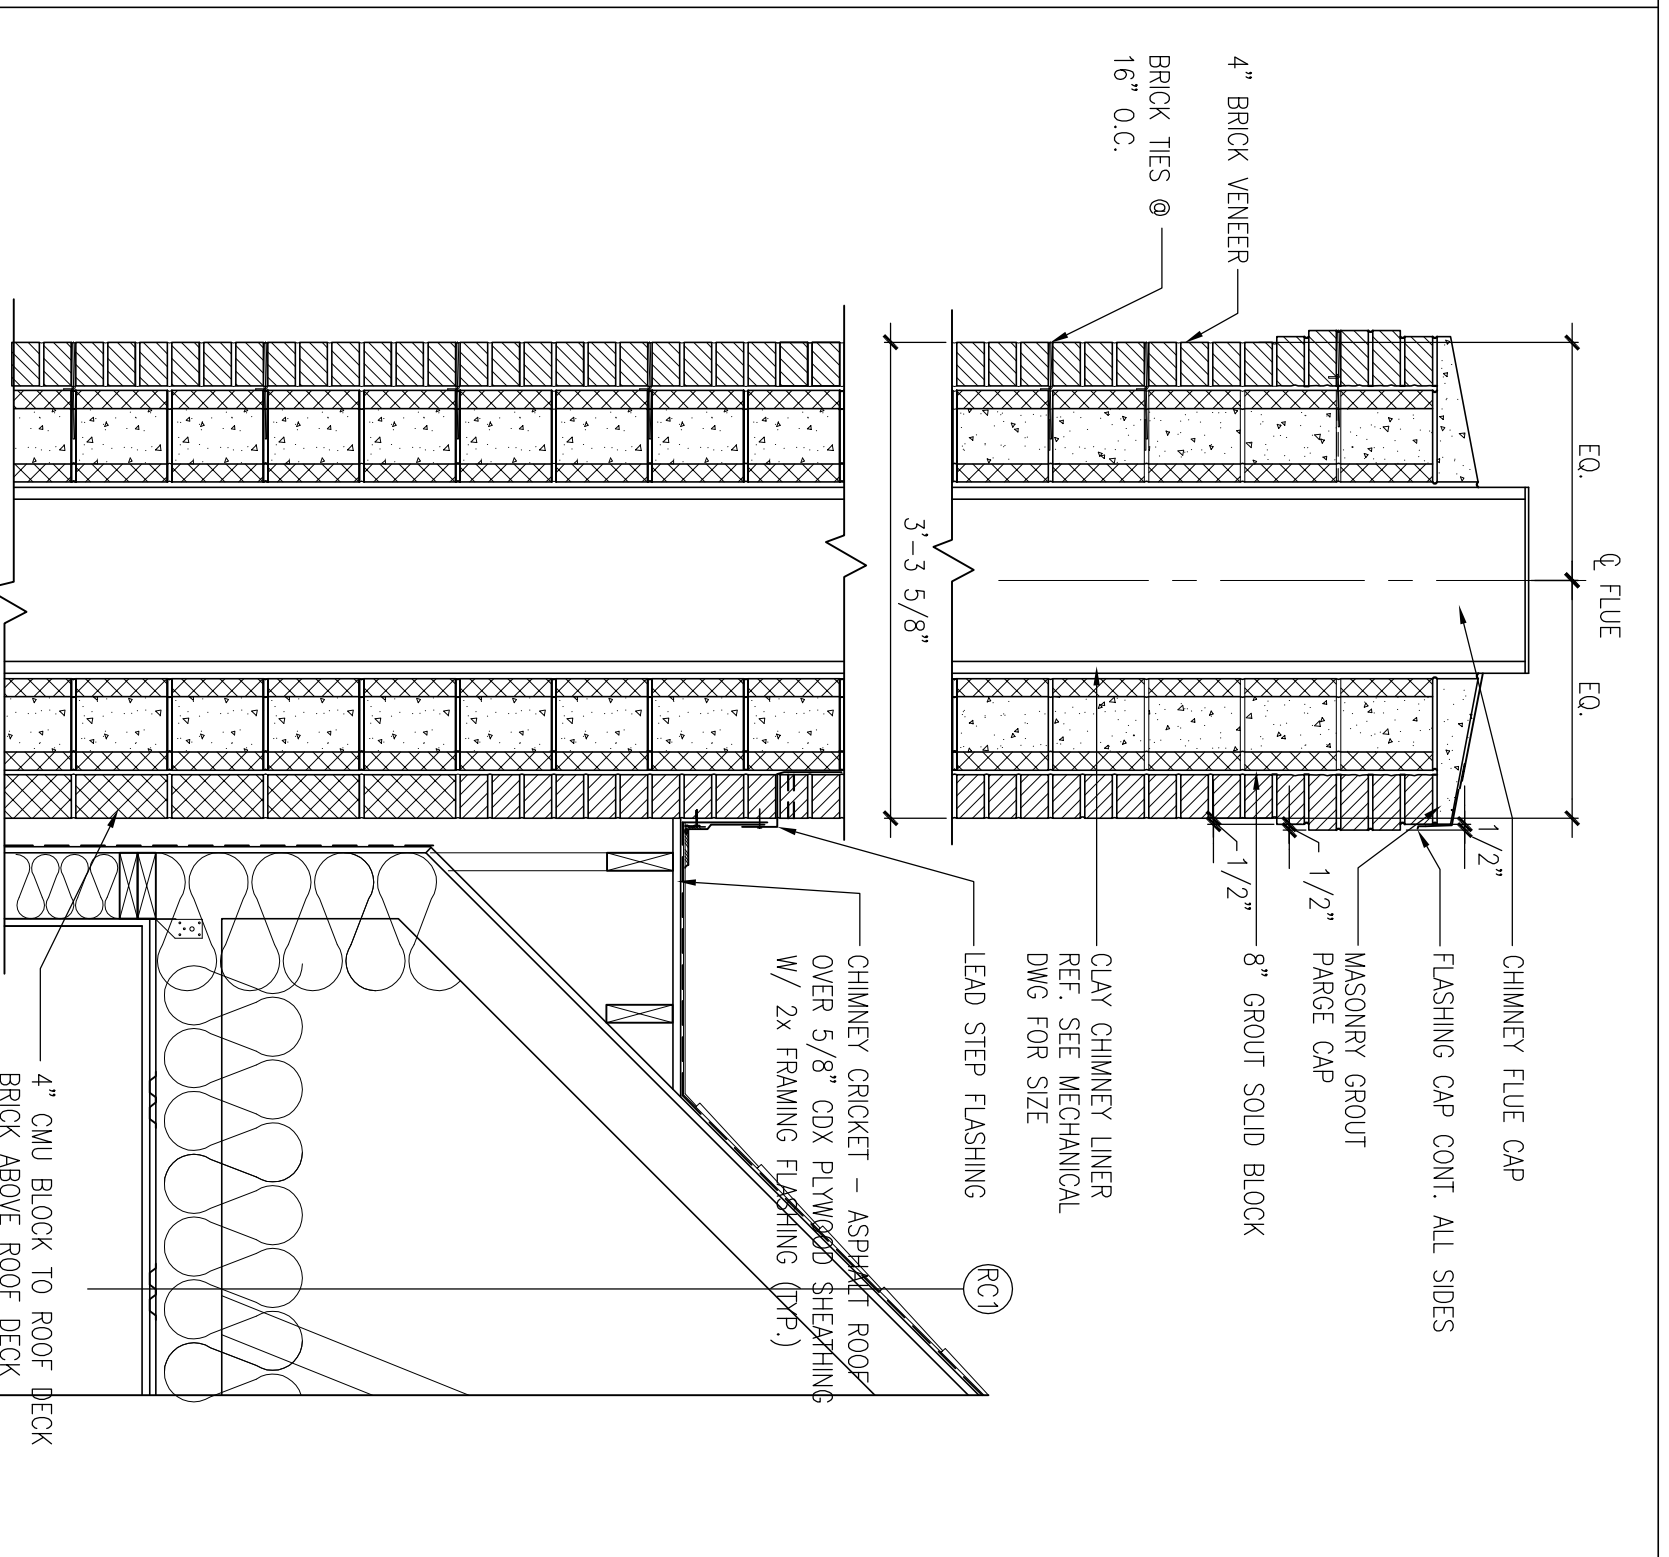



2 SECTION AT CHIMNEY
REFERENCED FROM:

SCALE 3/4" = 1'-0"

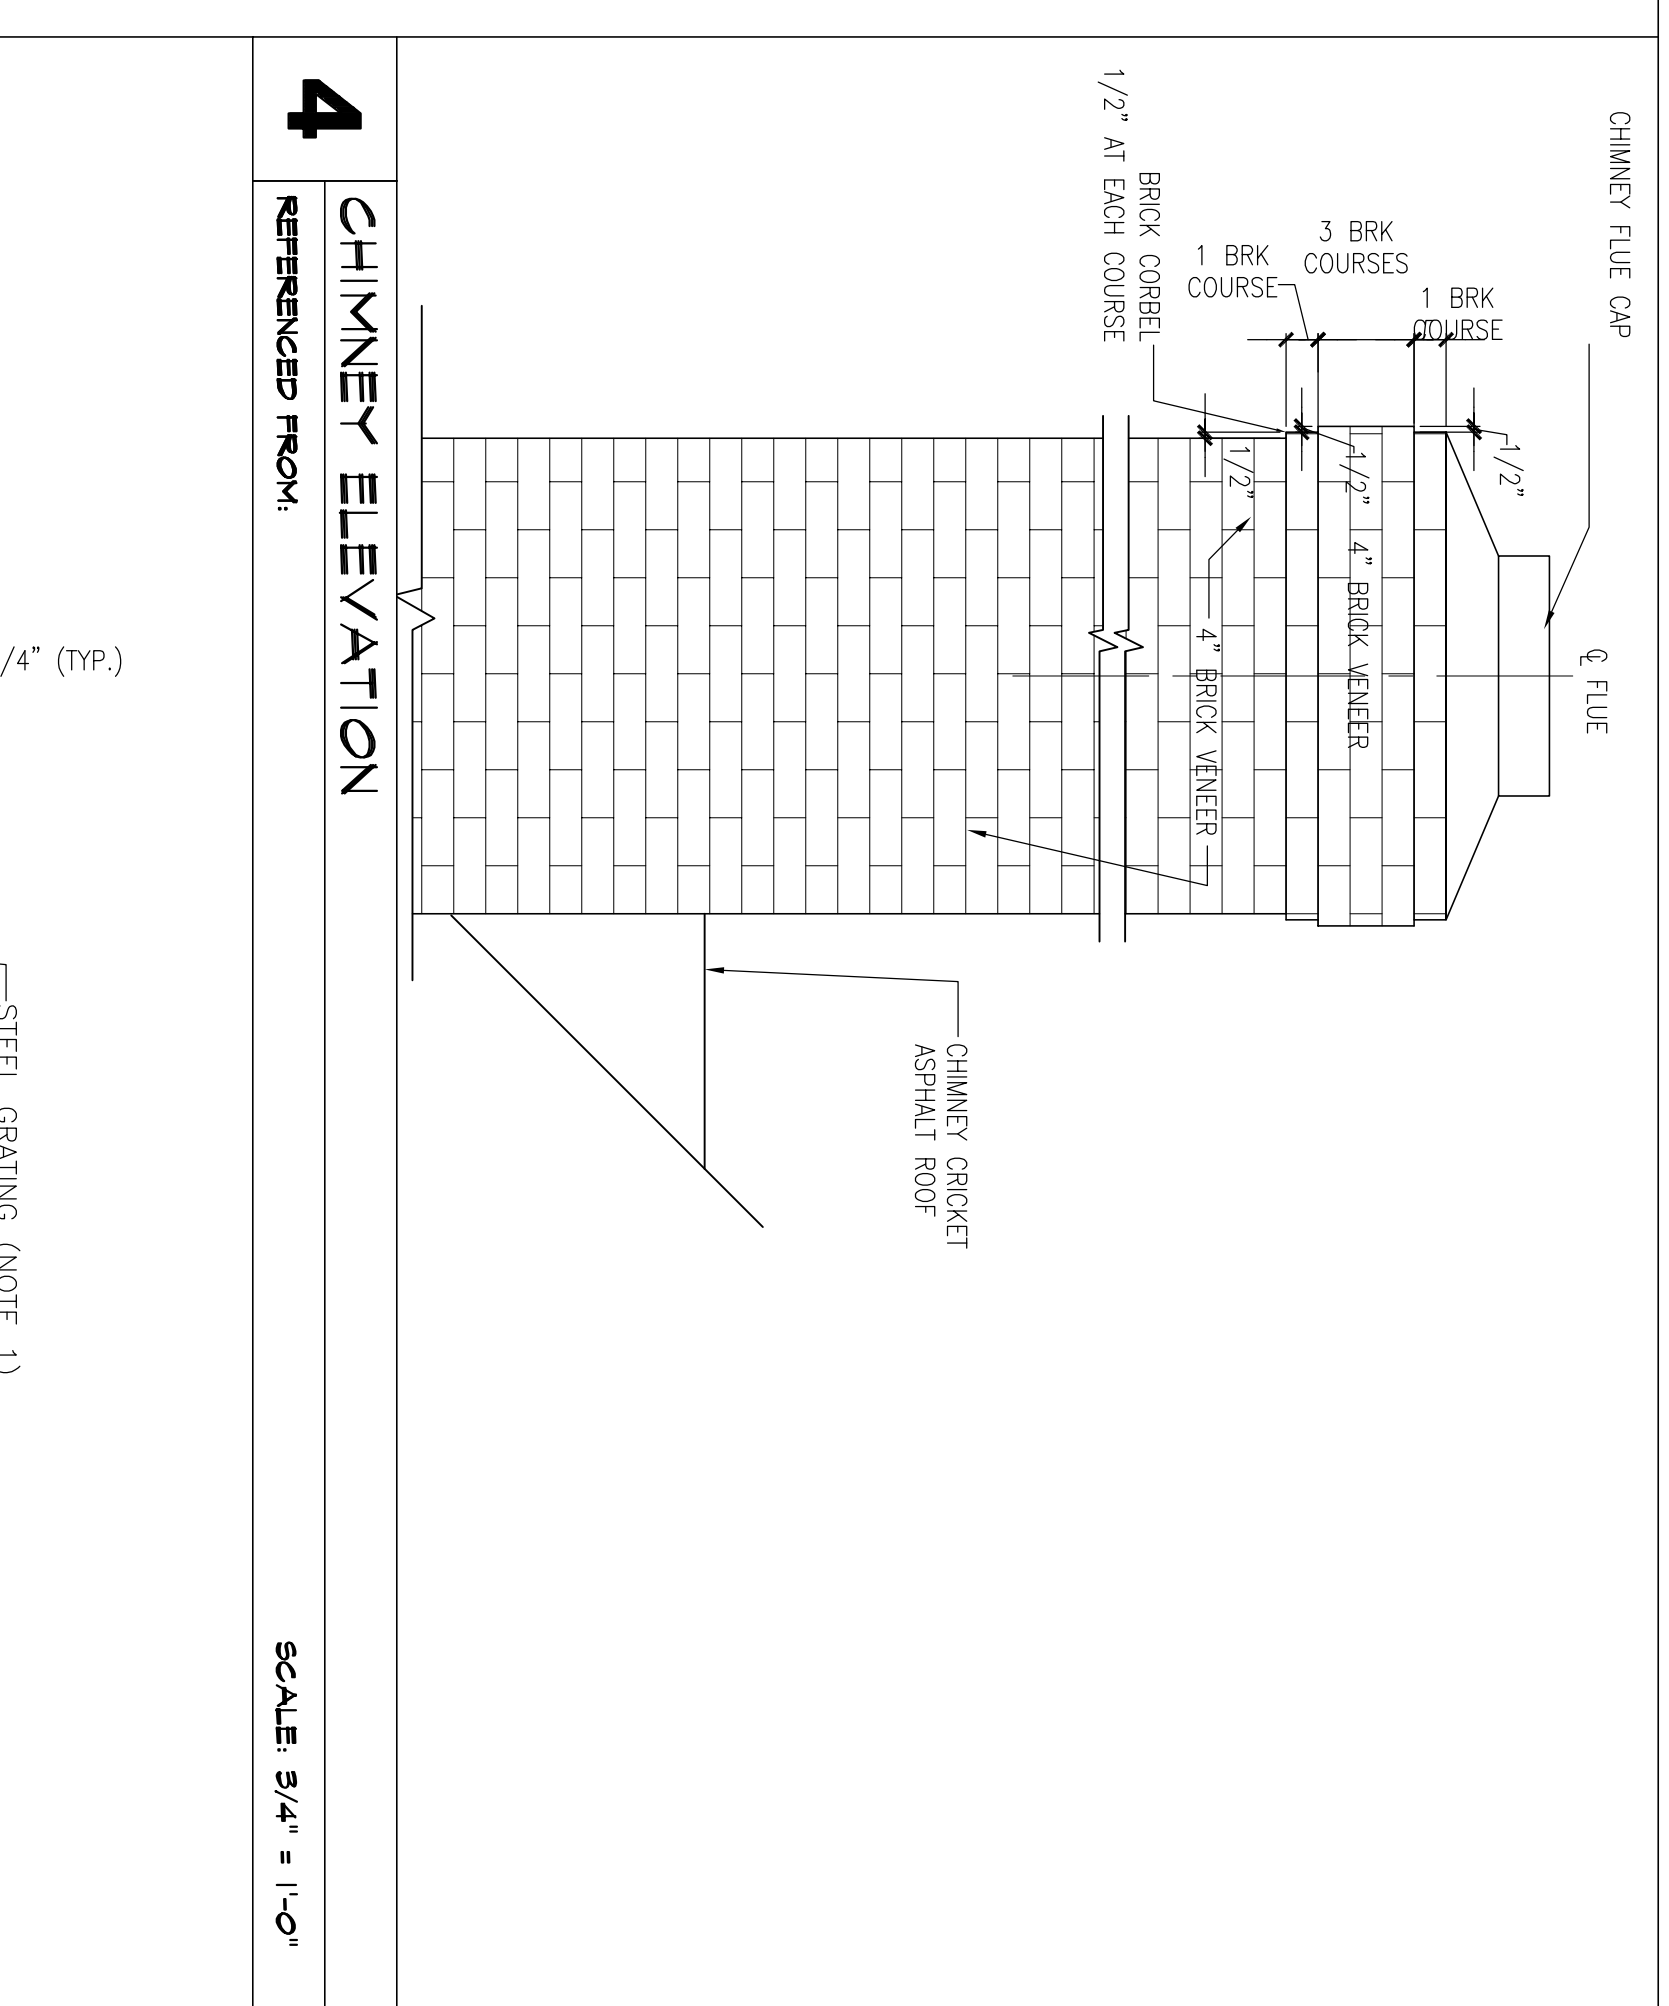


4 CHIMNEY ELEVATION
REFERENCED FROM:

SCALE 3/4" = 1'-0"

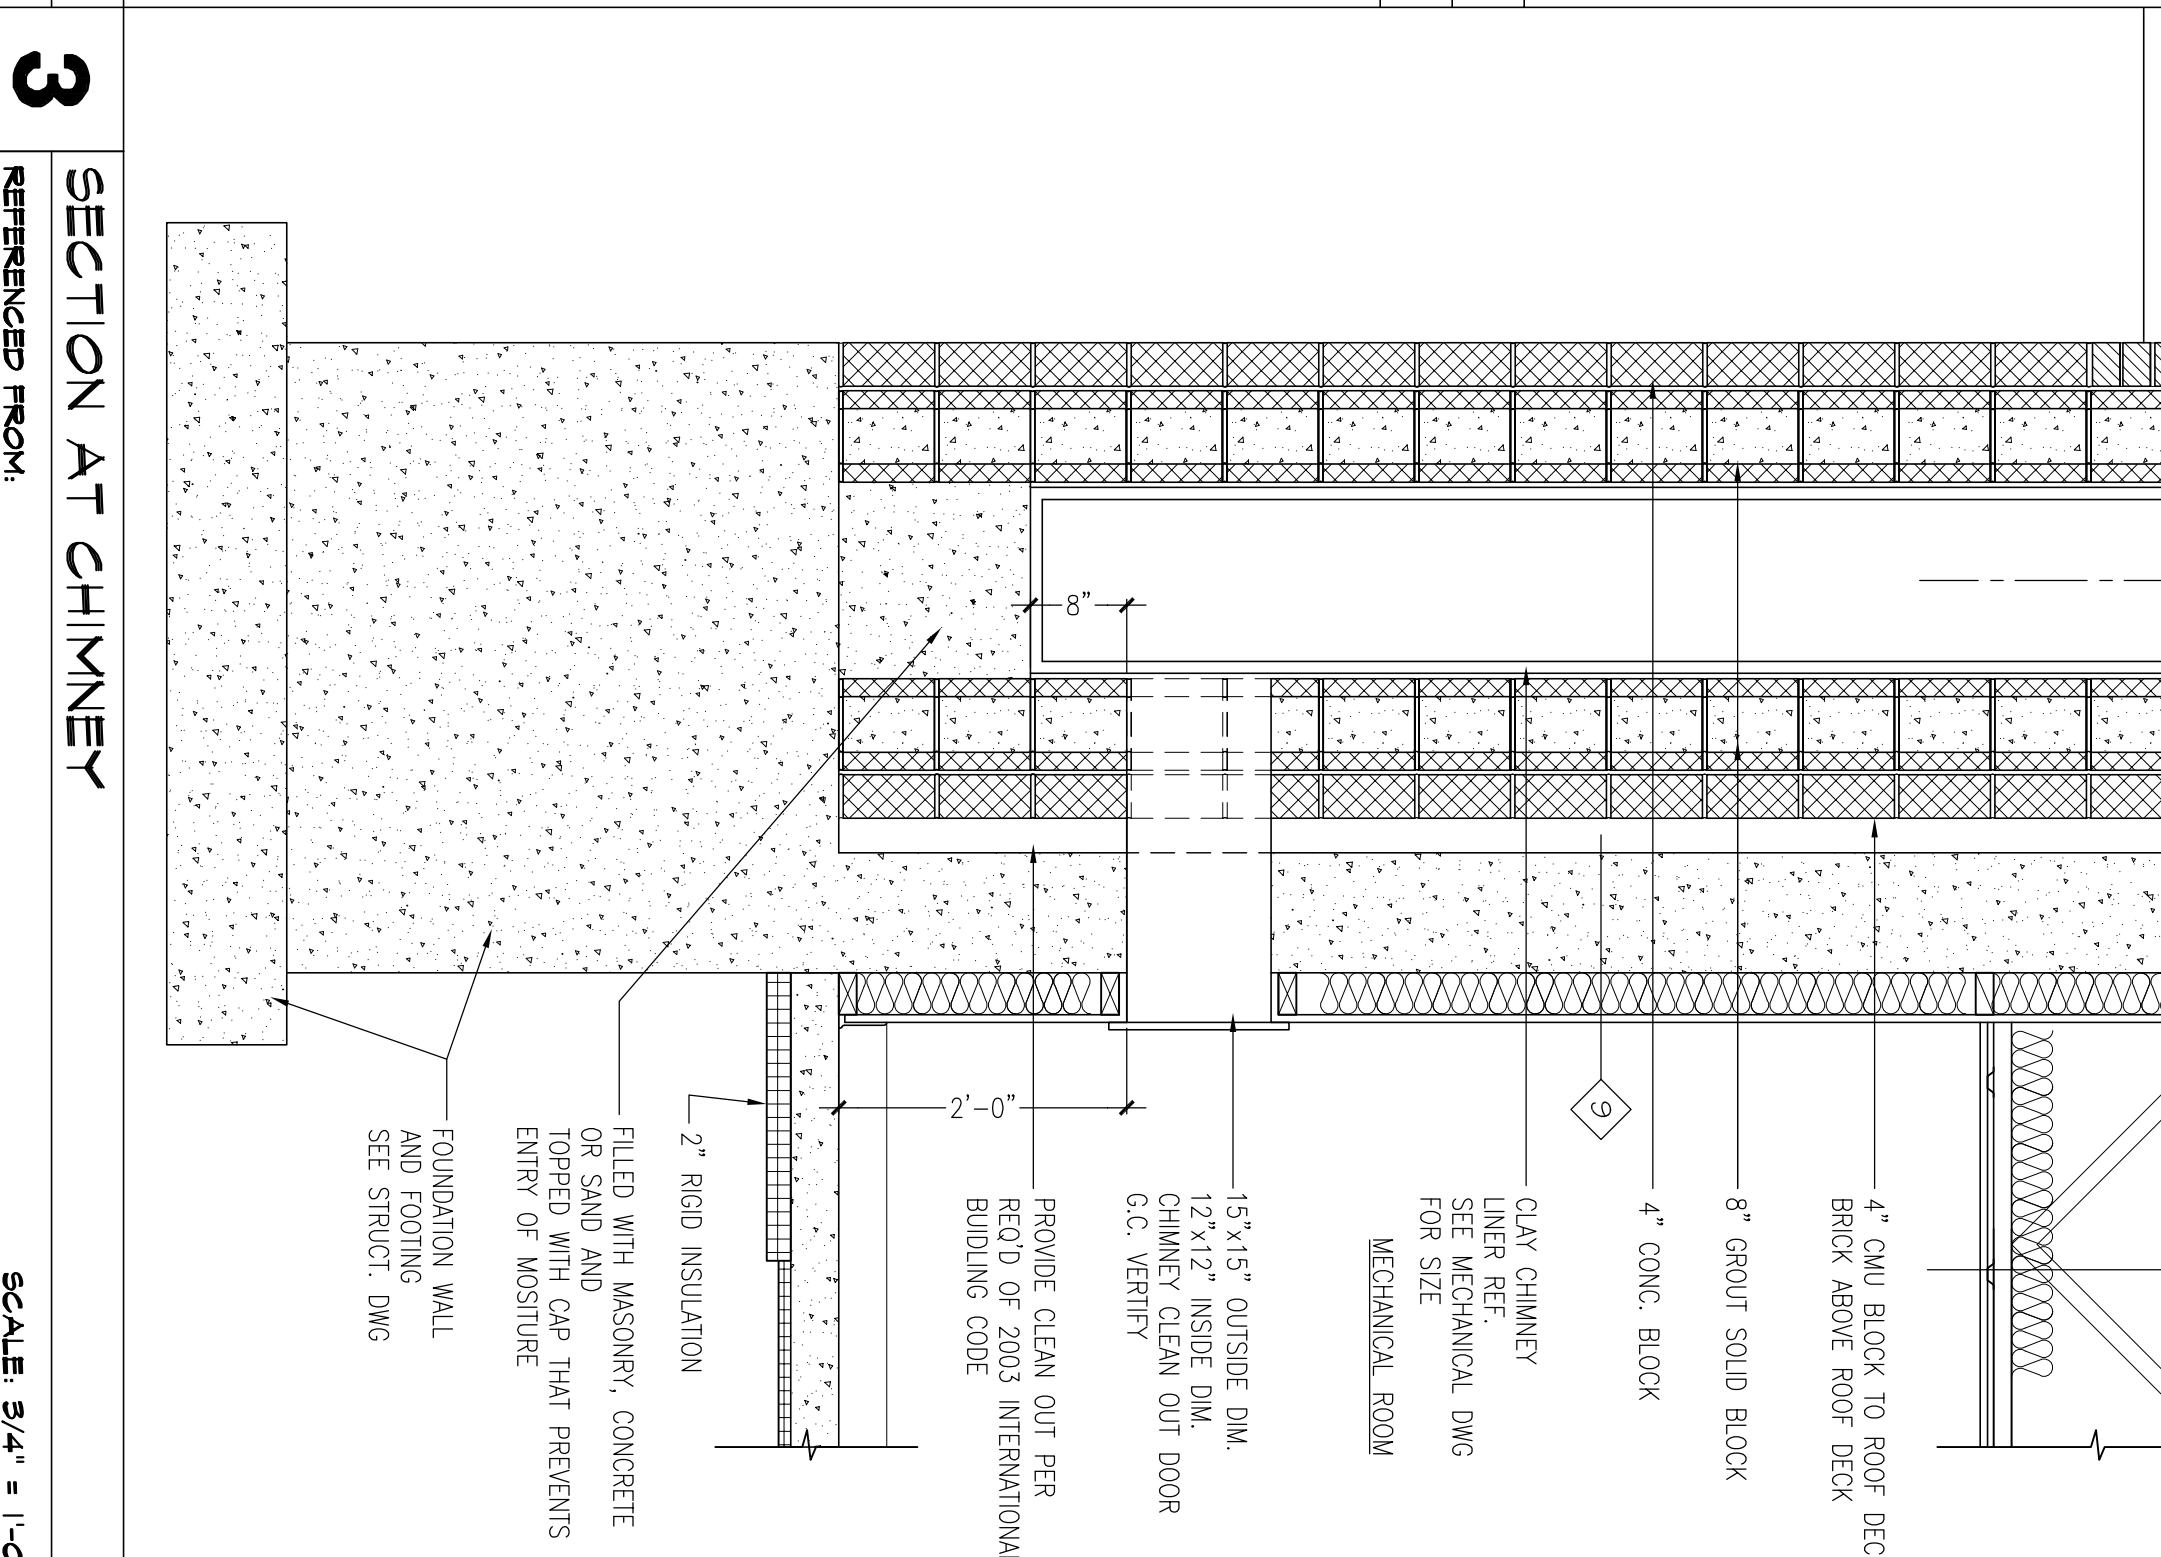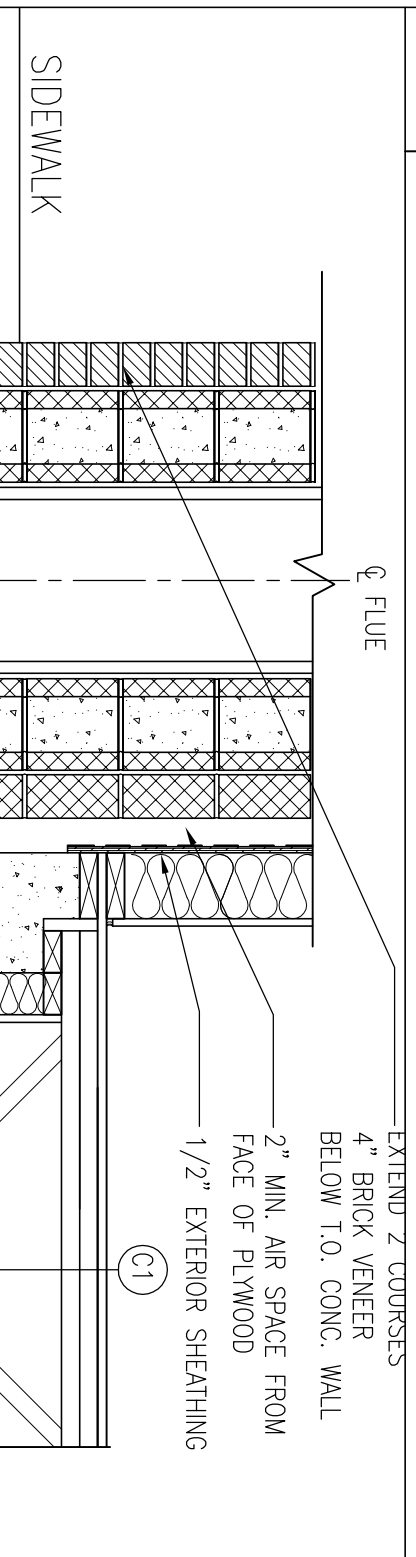


3 SECTION AT CHIMNEY
REFERENCED FROM:

SCALE 3/4" = 1'-0"

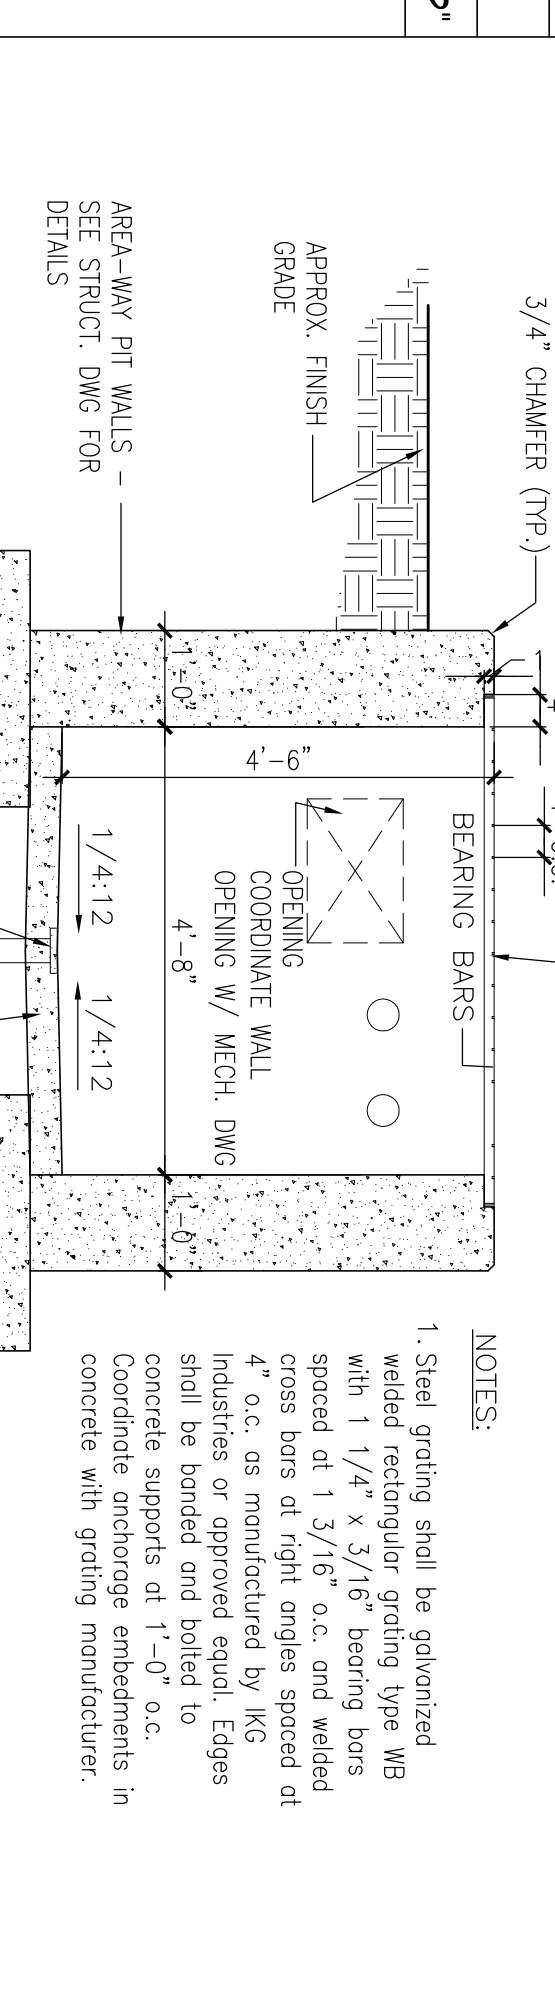

5 SECTION AT AREA-WAY AT BACK OF BUILDING
REFERENCED FROM:

SCALE 1/2" = 1'-0"

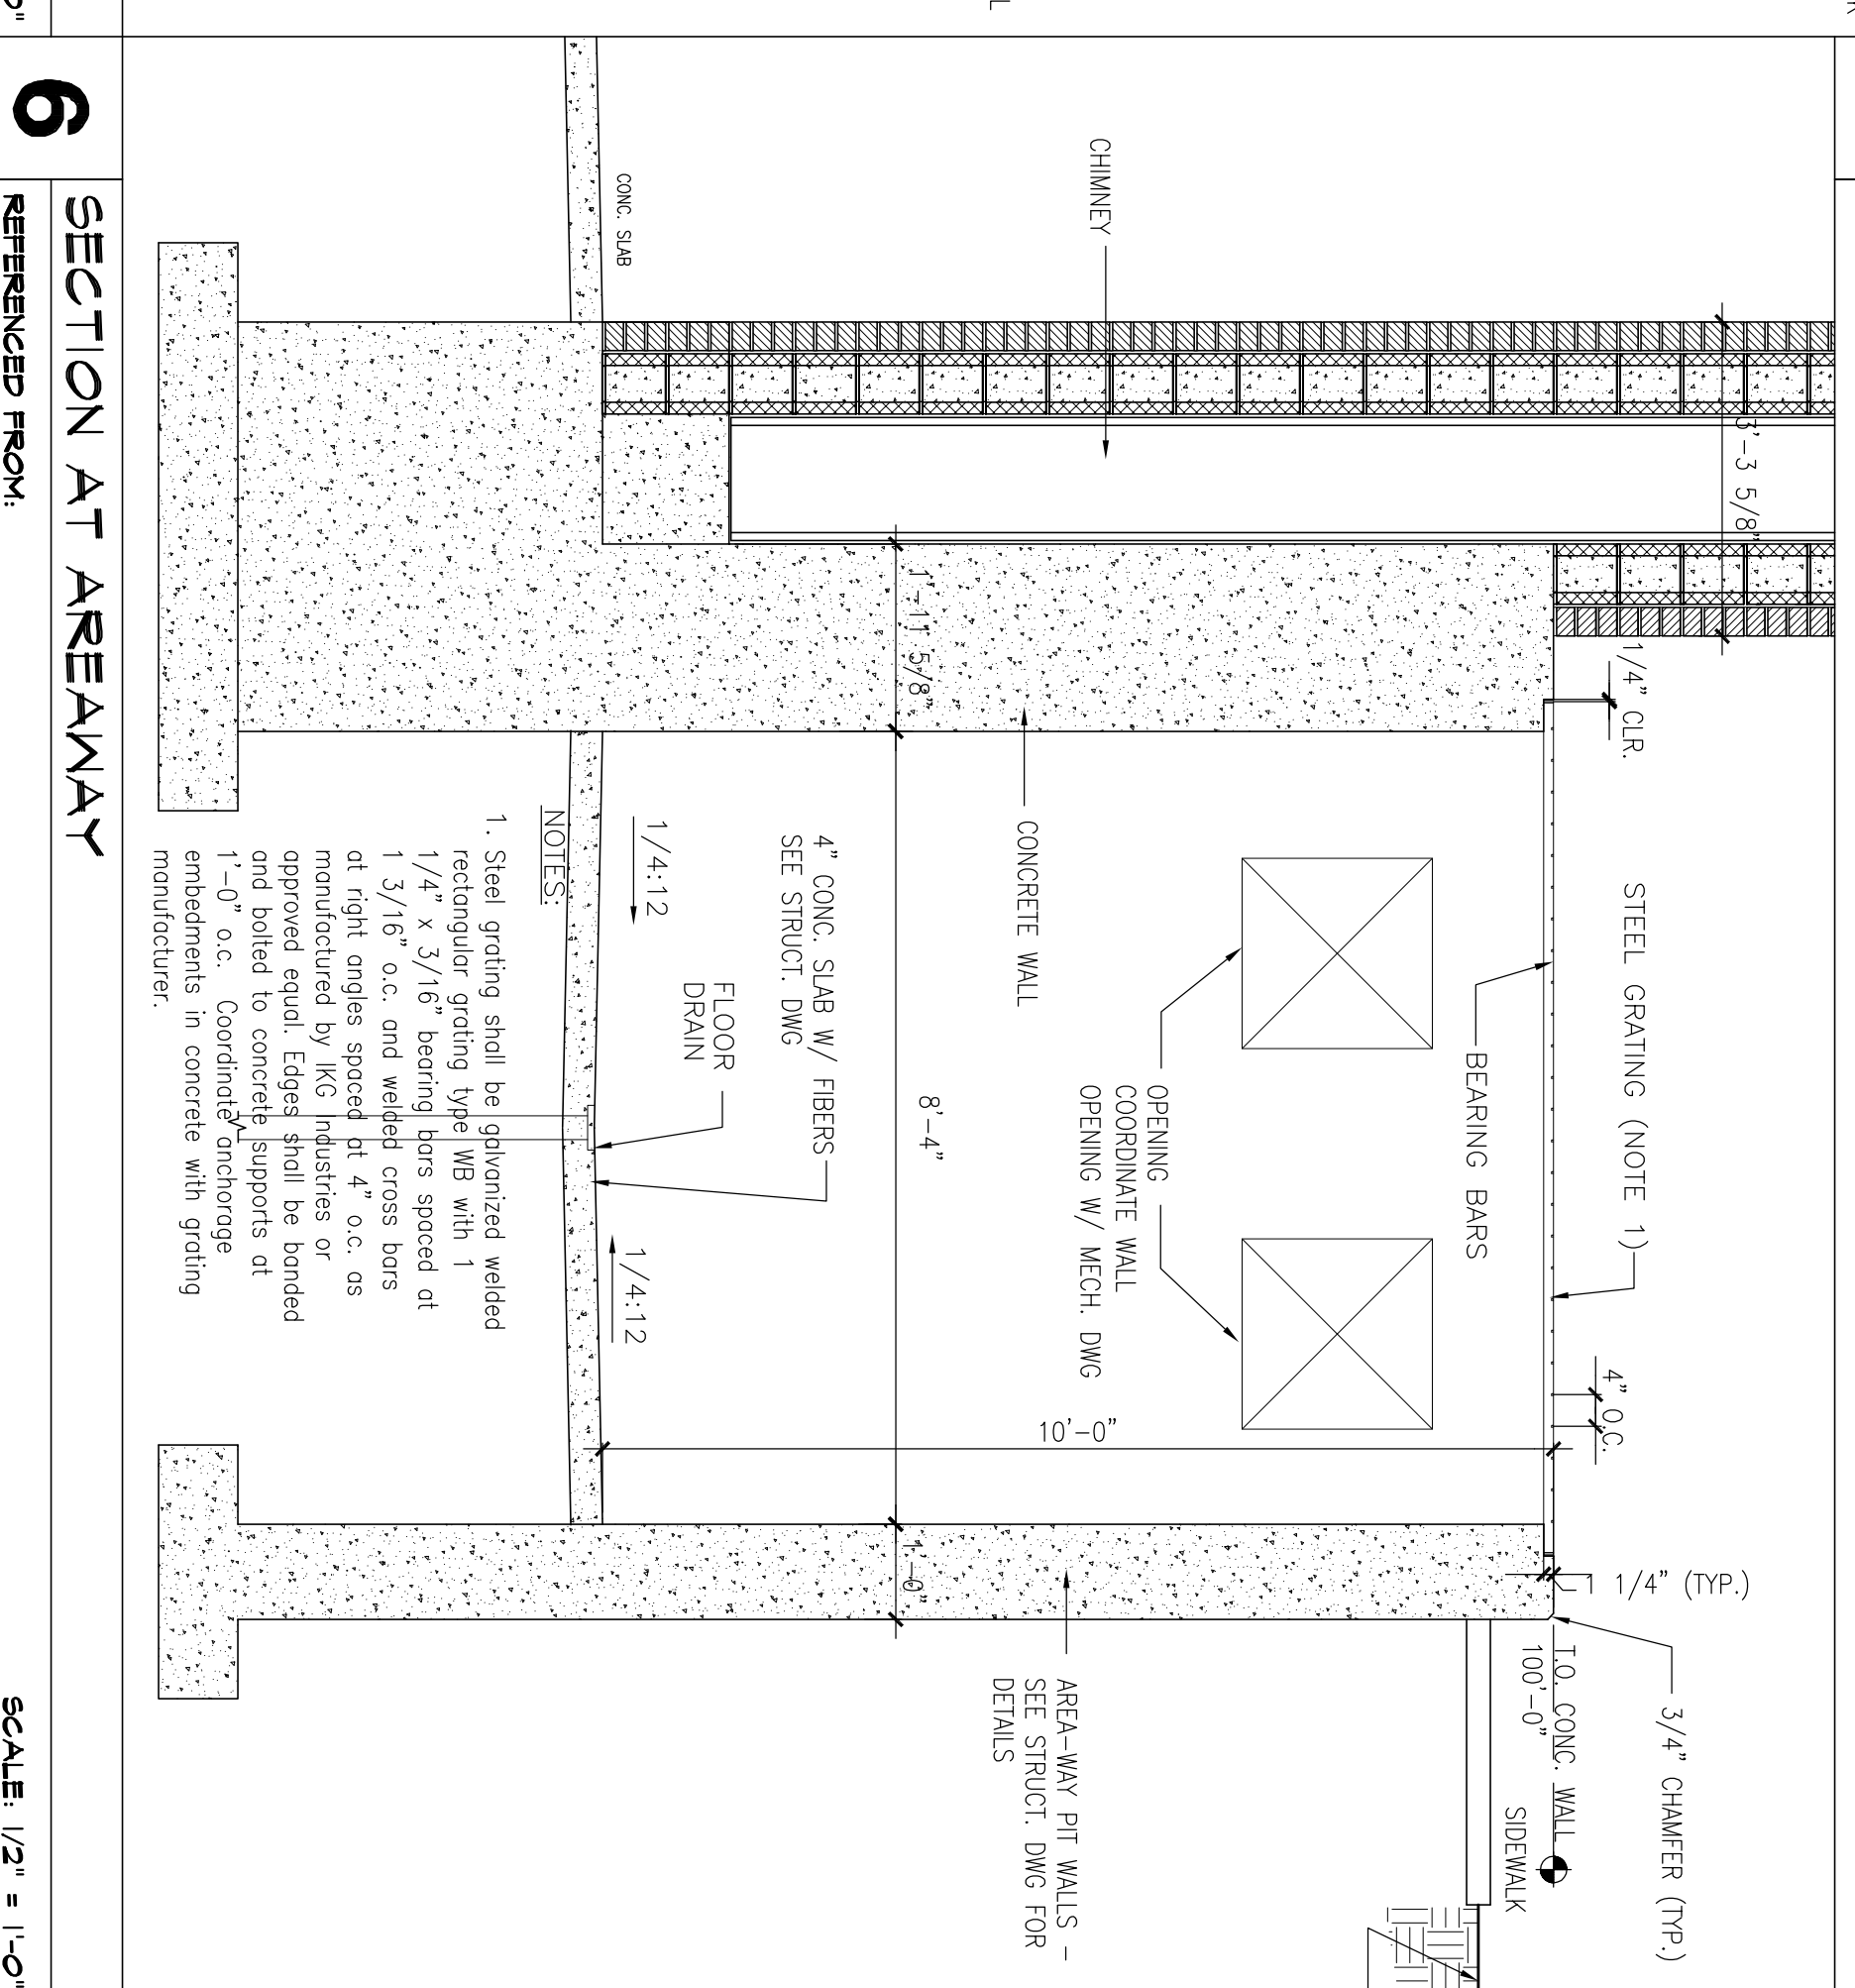

6 SECTION AT AREA-WAY
REFERENCED FROM:

SCALE 1/2" = 1'-0"

CWS Architects
 Architects
 Space Planning
 Value Design

434 Cumberland Avenue
 Portland, ME 04101
 Phone: (207)714-4441
 Fax: (207)714-4016
www.CWSarch.com

Owner:
FORE RIVER HOUSING LP
 C/O MESTA
 307 CUMBERLAND AVE.
 PORTLAND, MAINE 04101

Client:

FORE RIVER APARTMENTS
 63 Frederic Street
 Portland, Maine

Project No: 0446 FRA

Drawing Title:
PARTIAL BUILDING SECTIONS AND CHIMNEY DETAILS

Scale: AS NOTED
 Date: 2/2/2005
 Revisions:

Drawing Numbers:
A5.6