




1 EAVE DETAIL @ STAIR
SCALE: 1/12" = 1'-0"

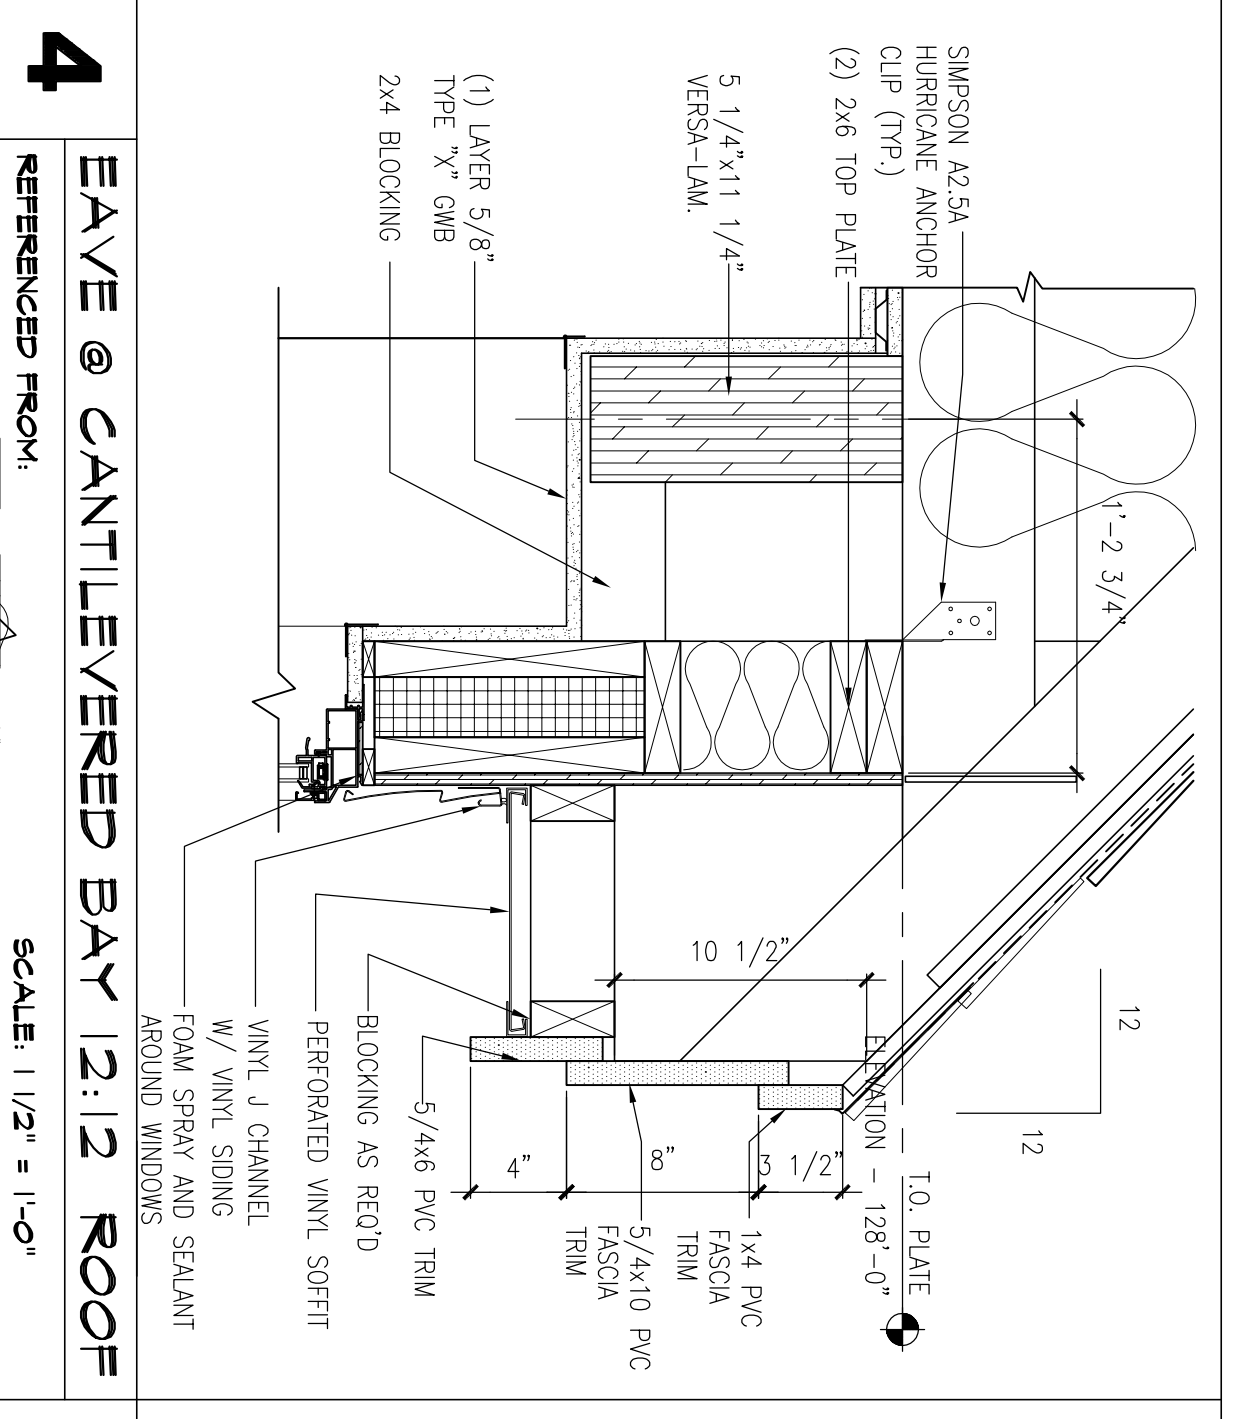


4 EAVE @ CANTILEVERED BAY 12:12 ROOF
SCALE: 1/12" = 1'-0"

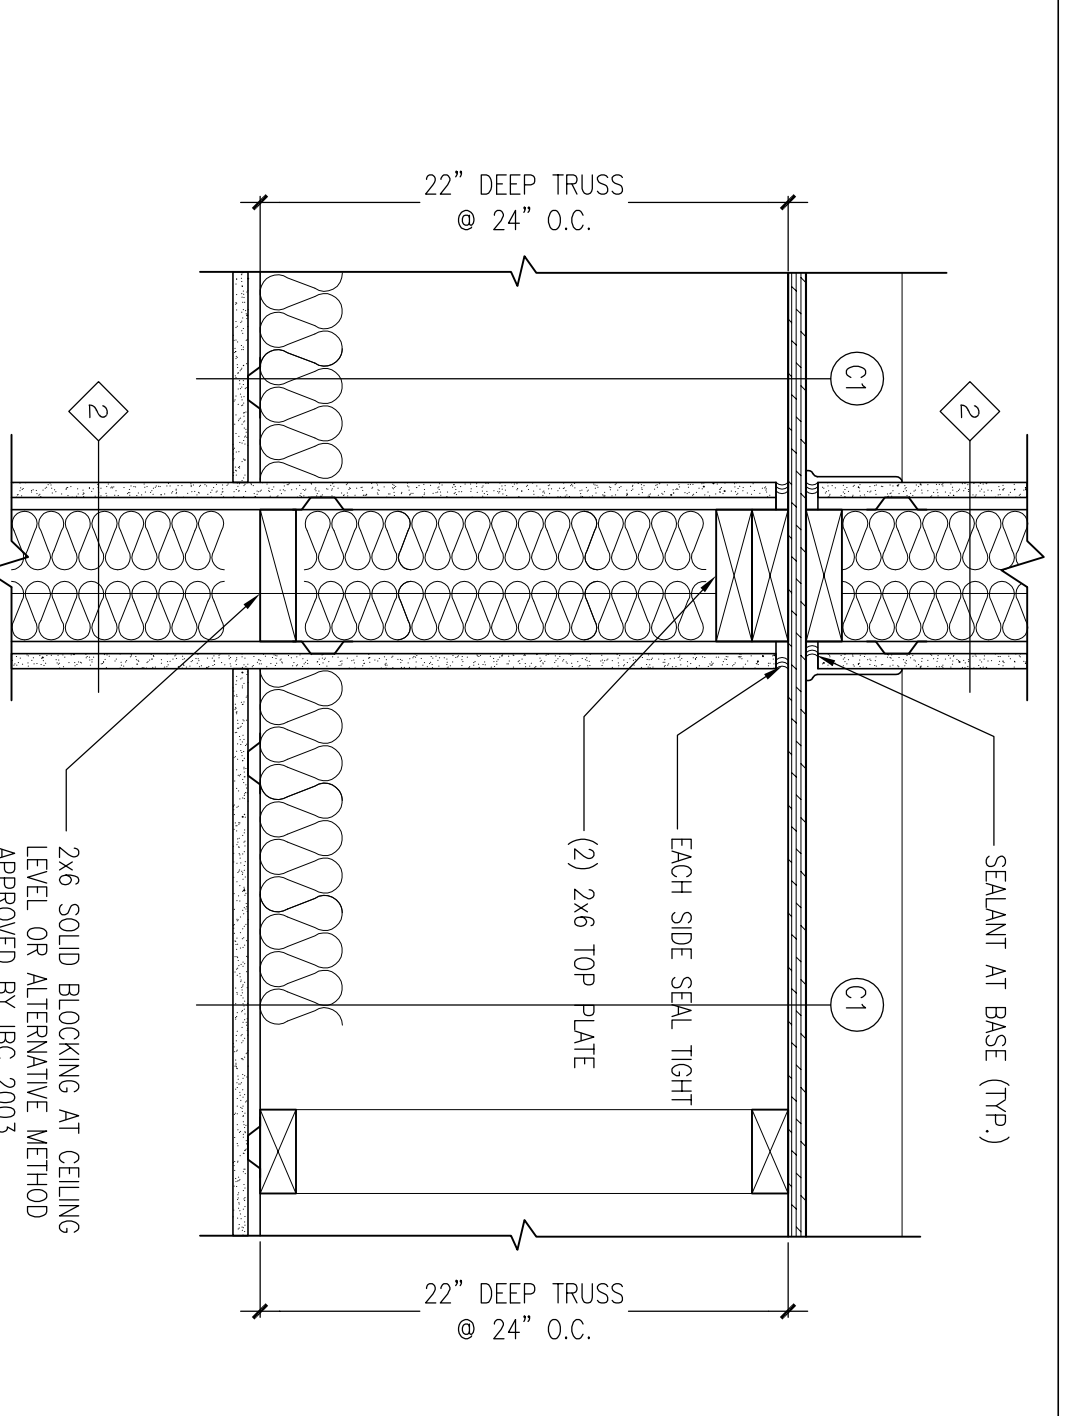


7 DETAIL @ COMMON UNIT WALL
SCALE: 1/12" = 1'-0"

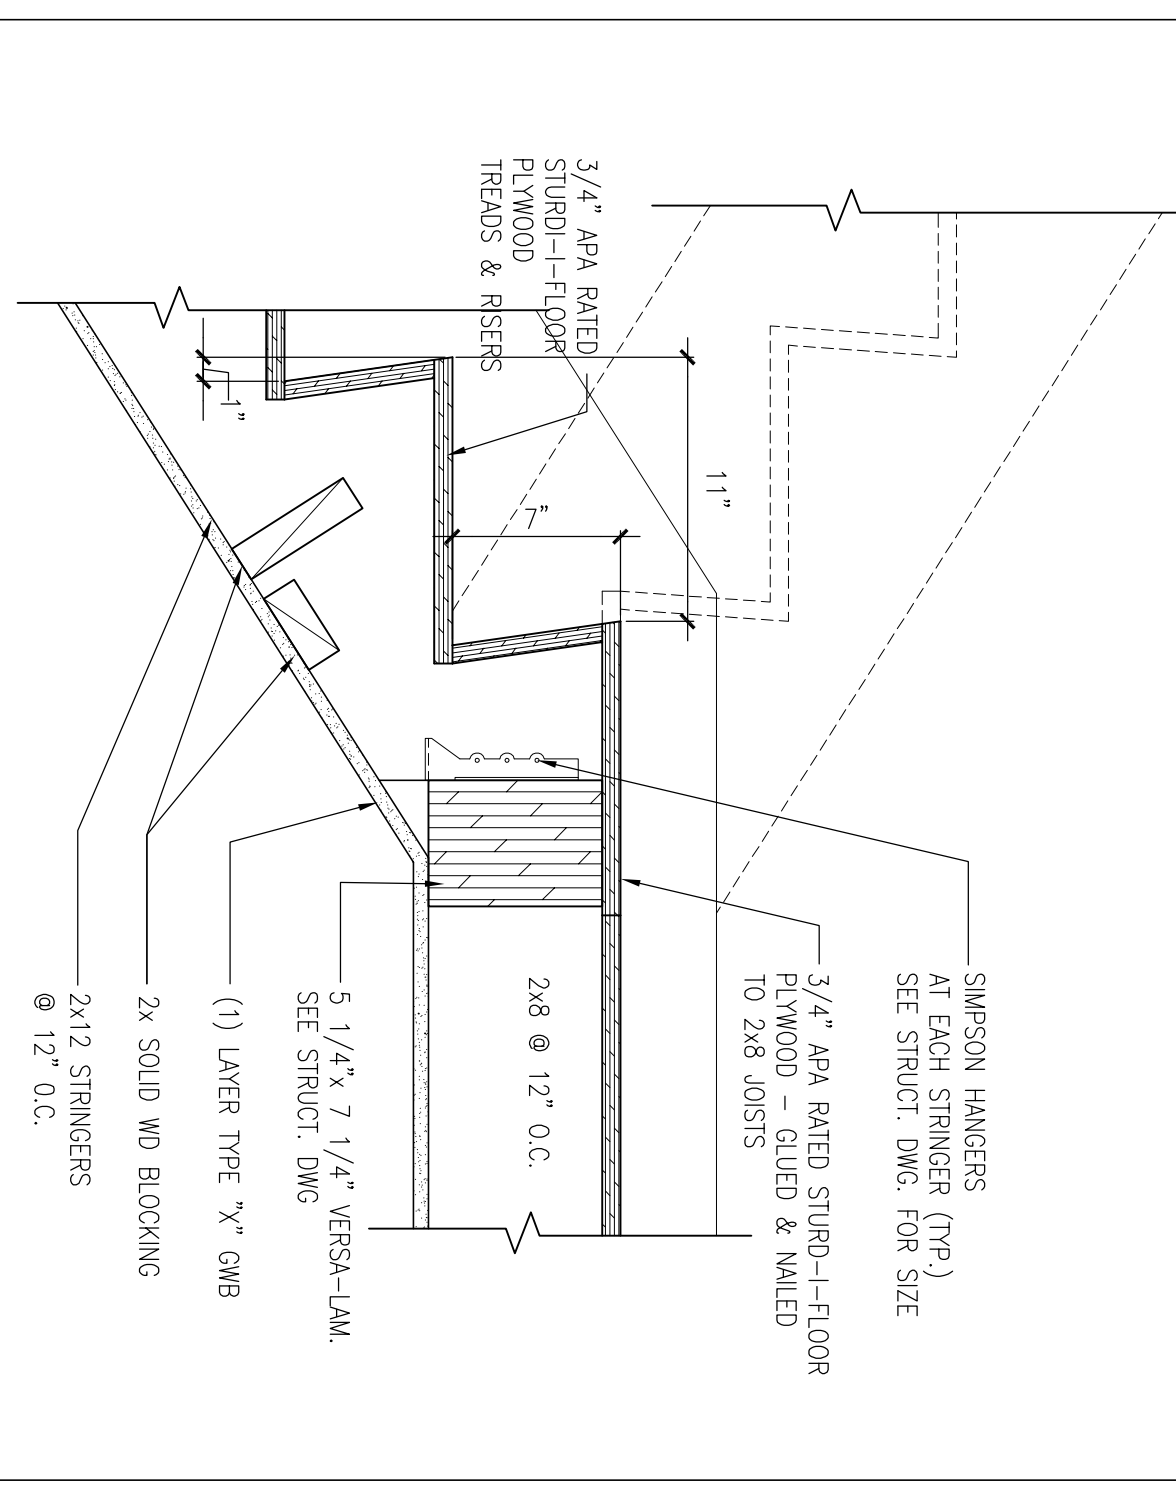


2 DETAIL @ STAIR LANDING
SCALE: 1/12" = 1'-0"

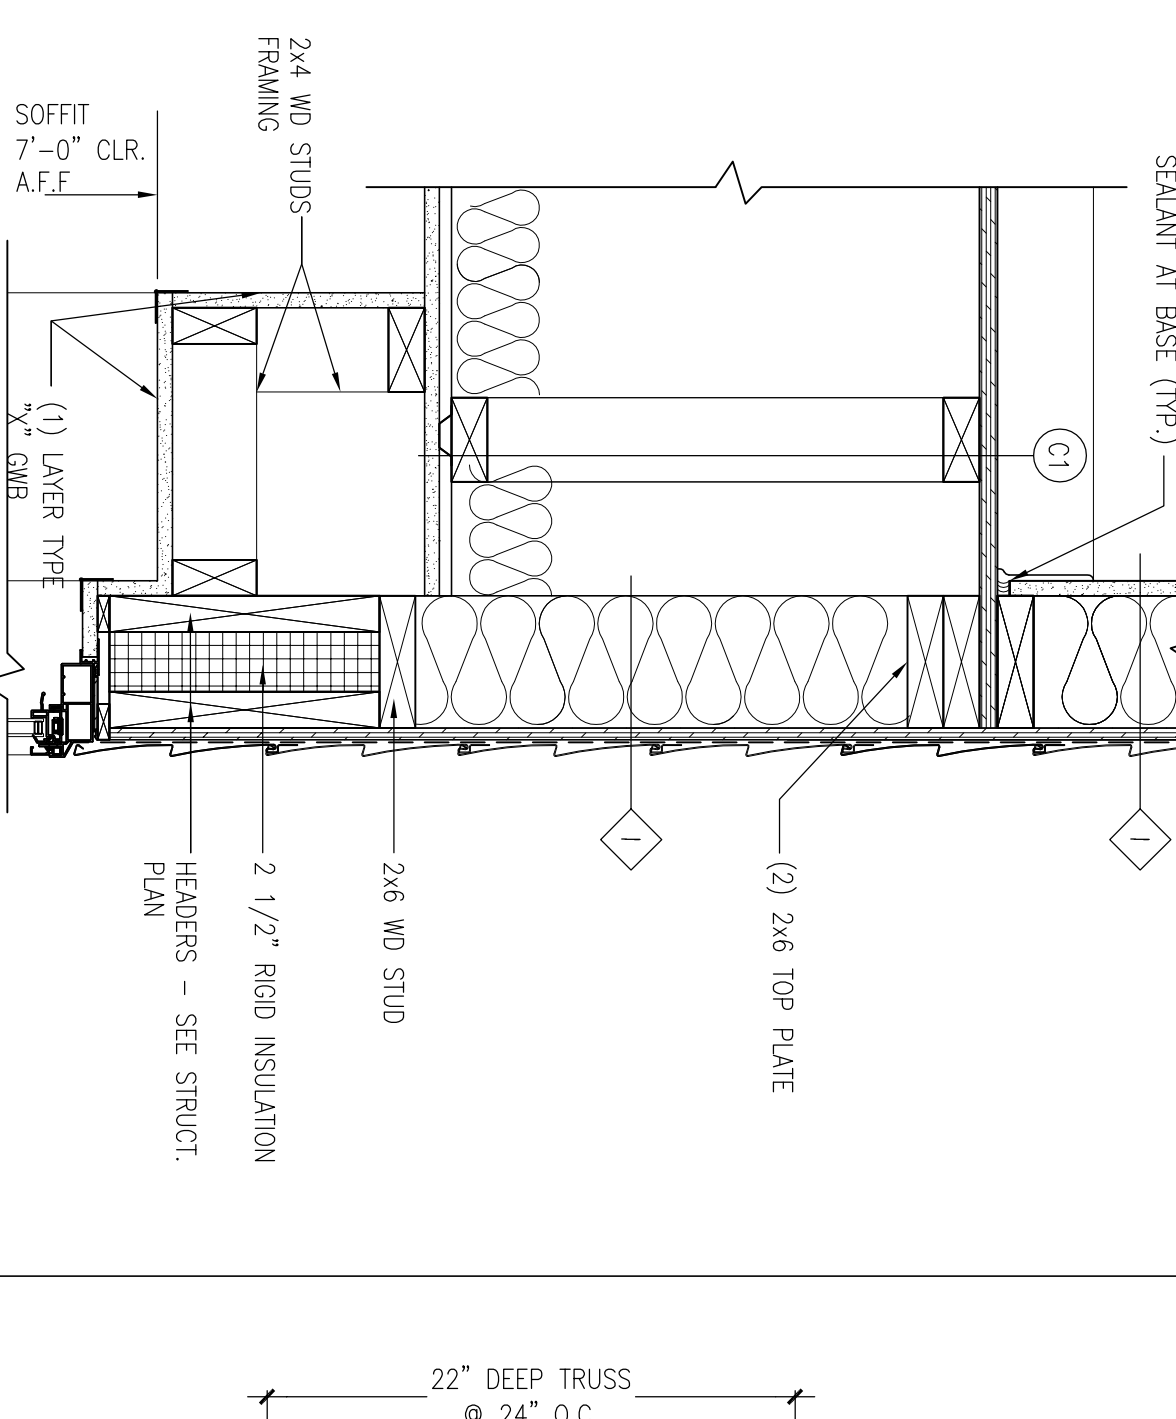


5 DETAIL EXT. BEARING WALL / SOFFIT
SCALE: 1/12" = 1'-0"

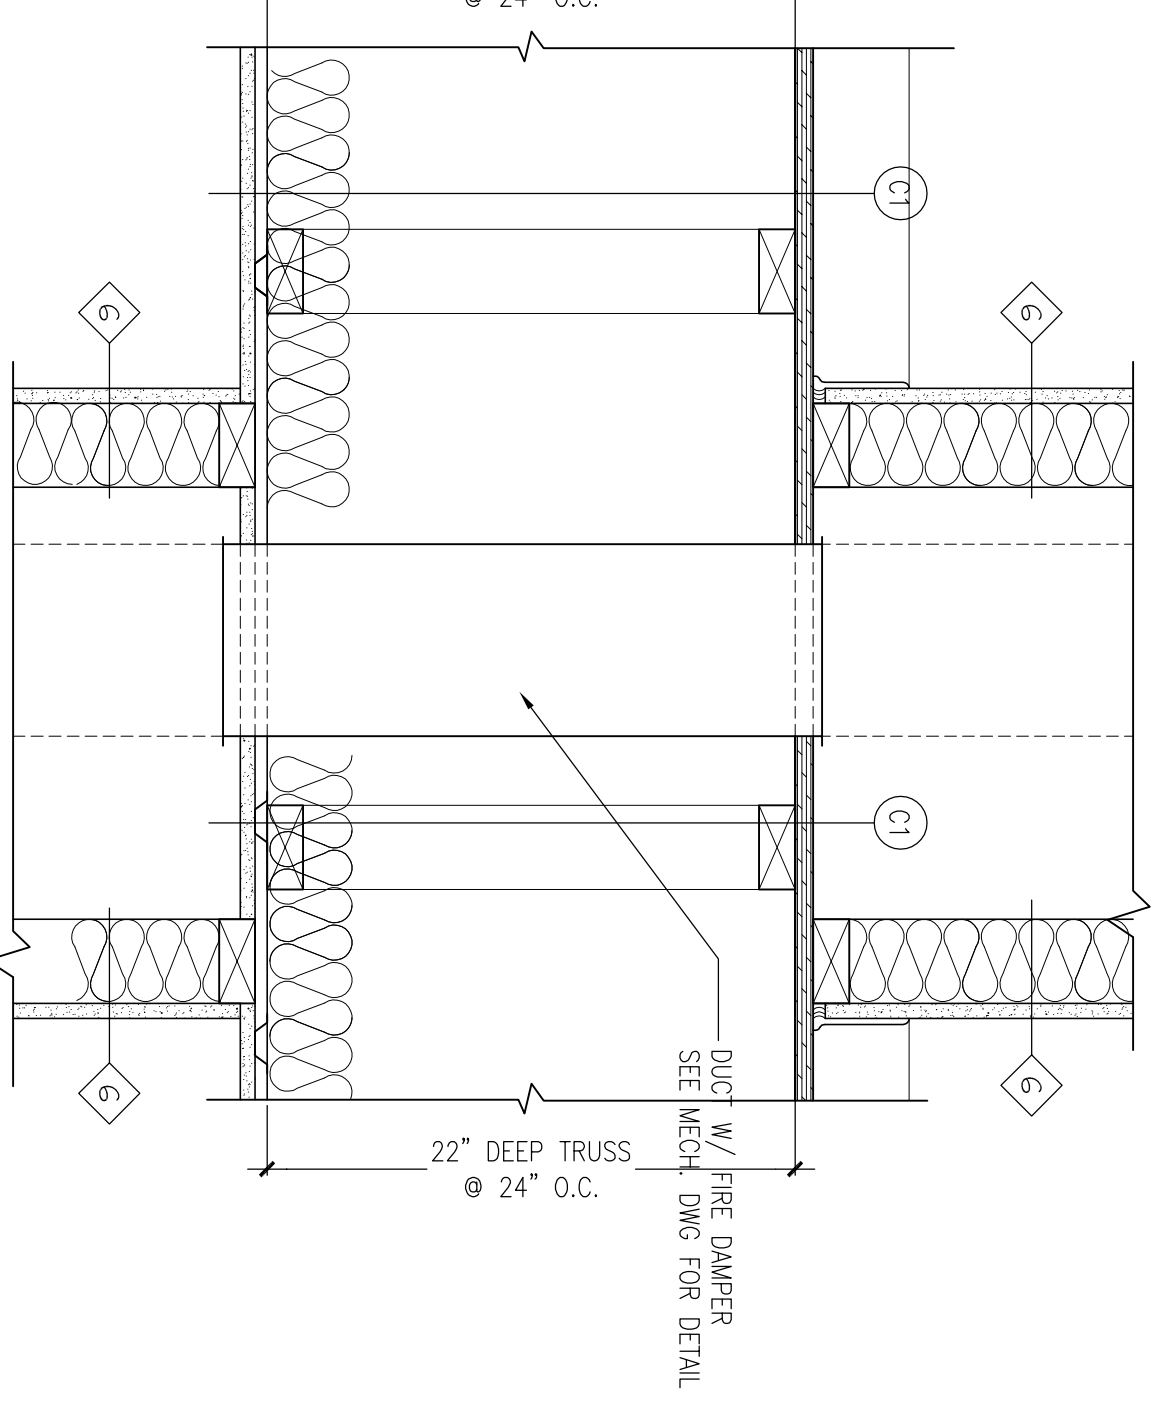


8 BOX OUT DUCT DETAIL
SCALE: 1/12" = 1'-0"

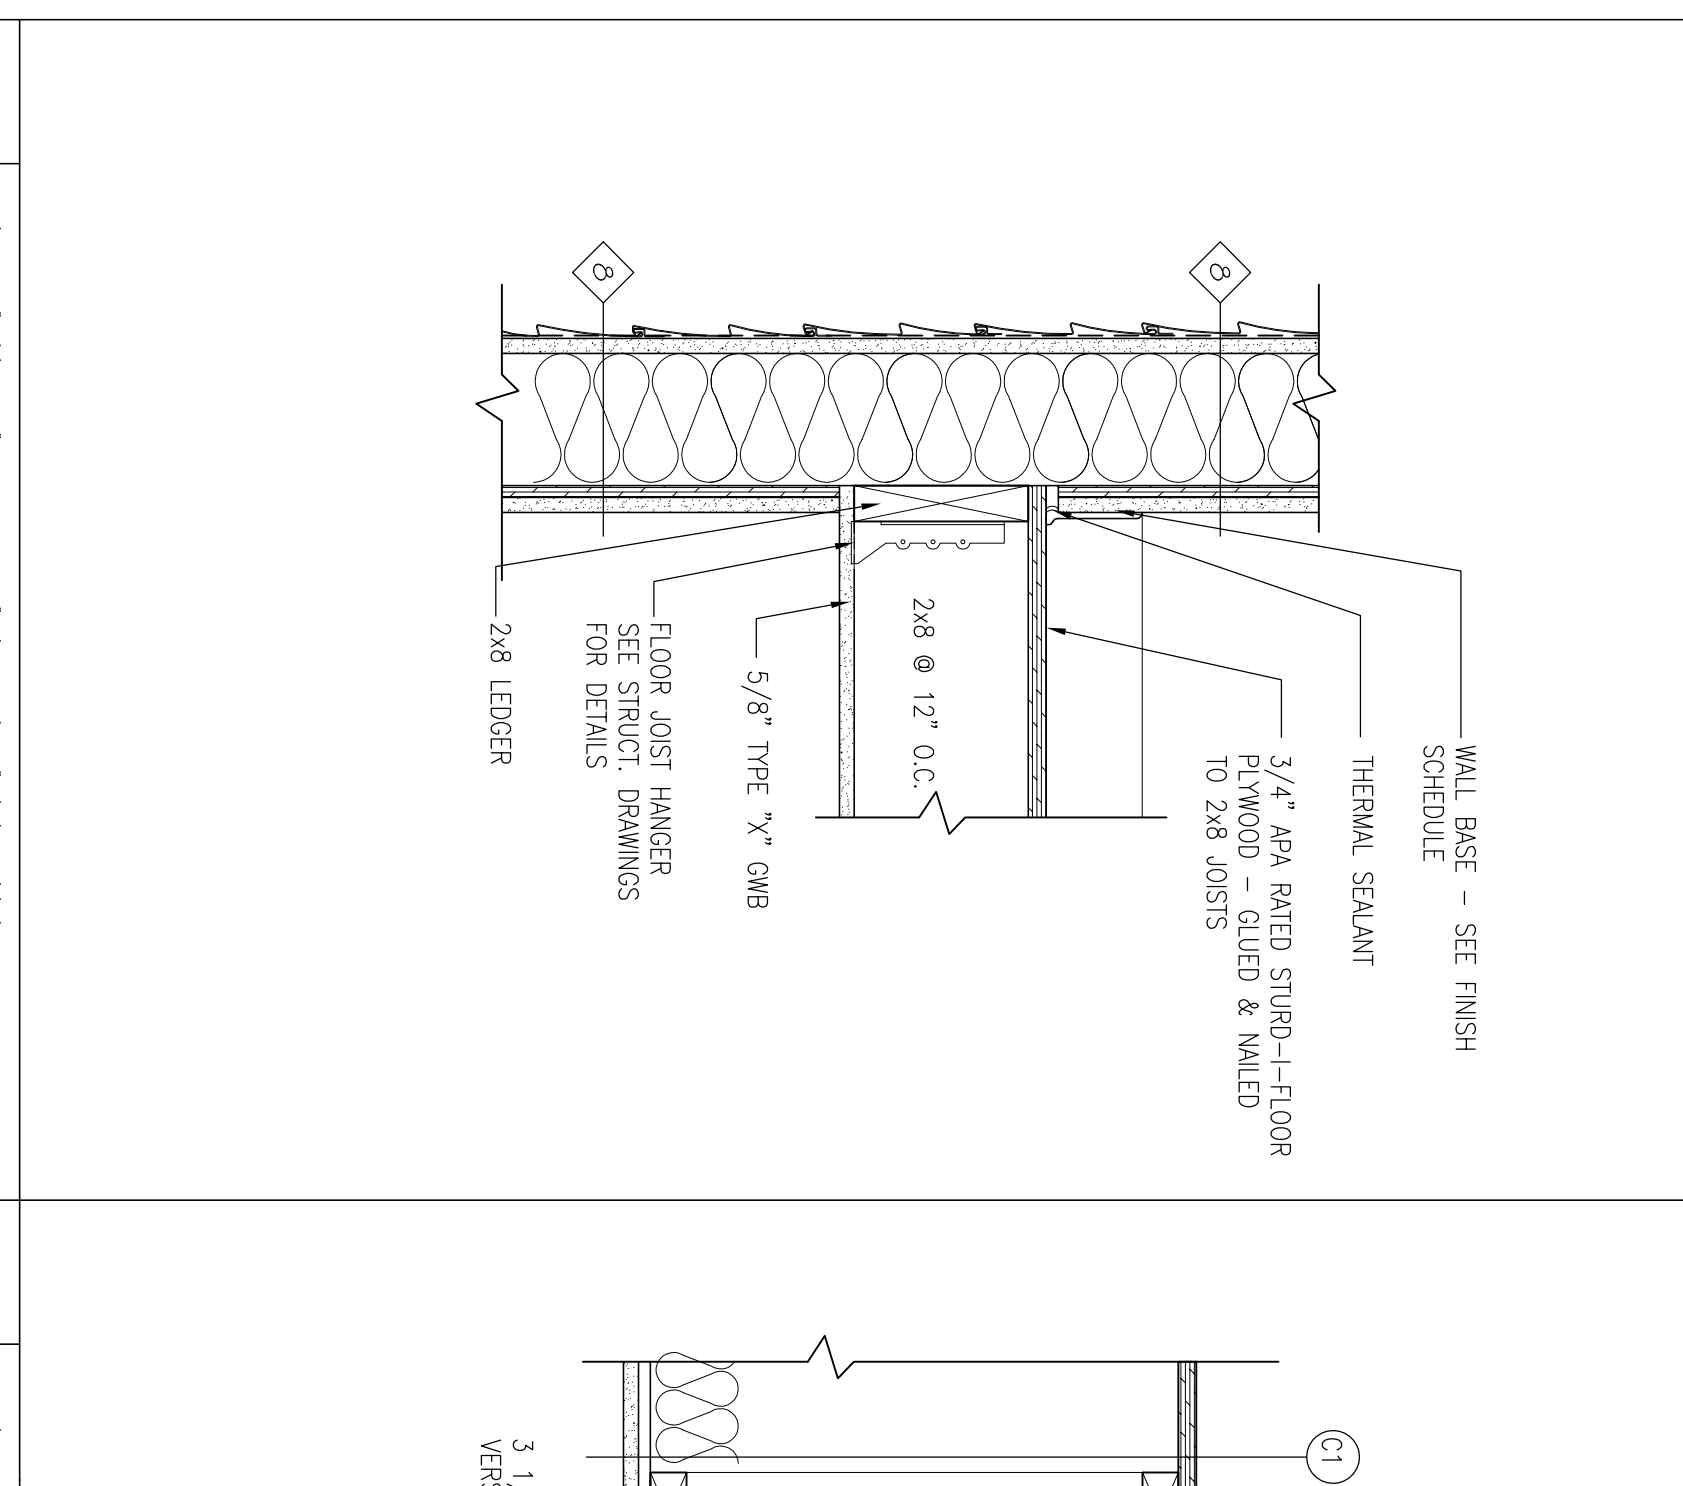


3 DETAIL AT STAIR LANDING
SCALE: 1/12" = 1'-0"

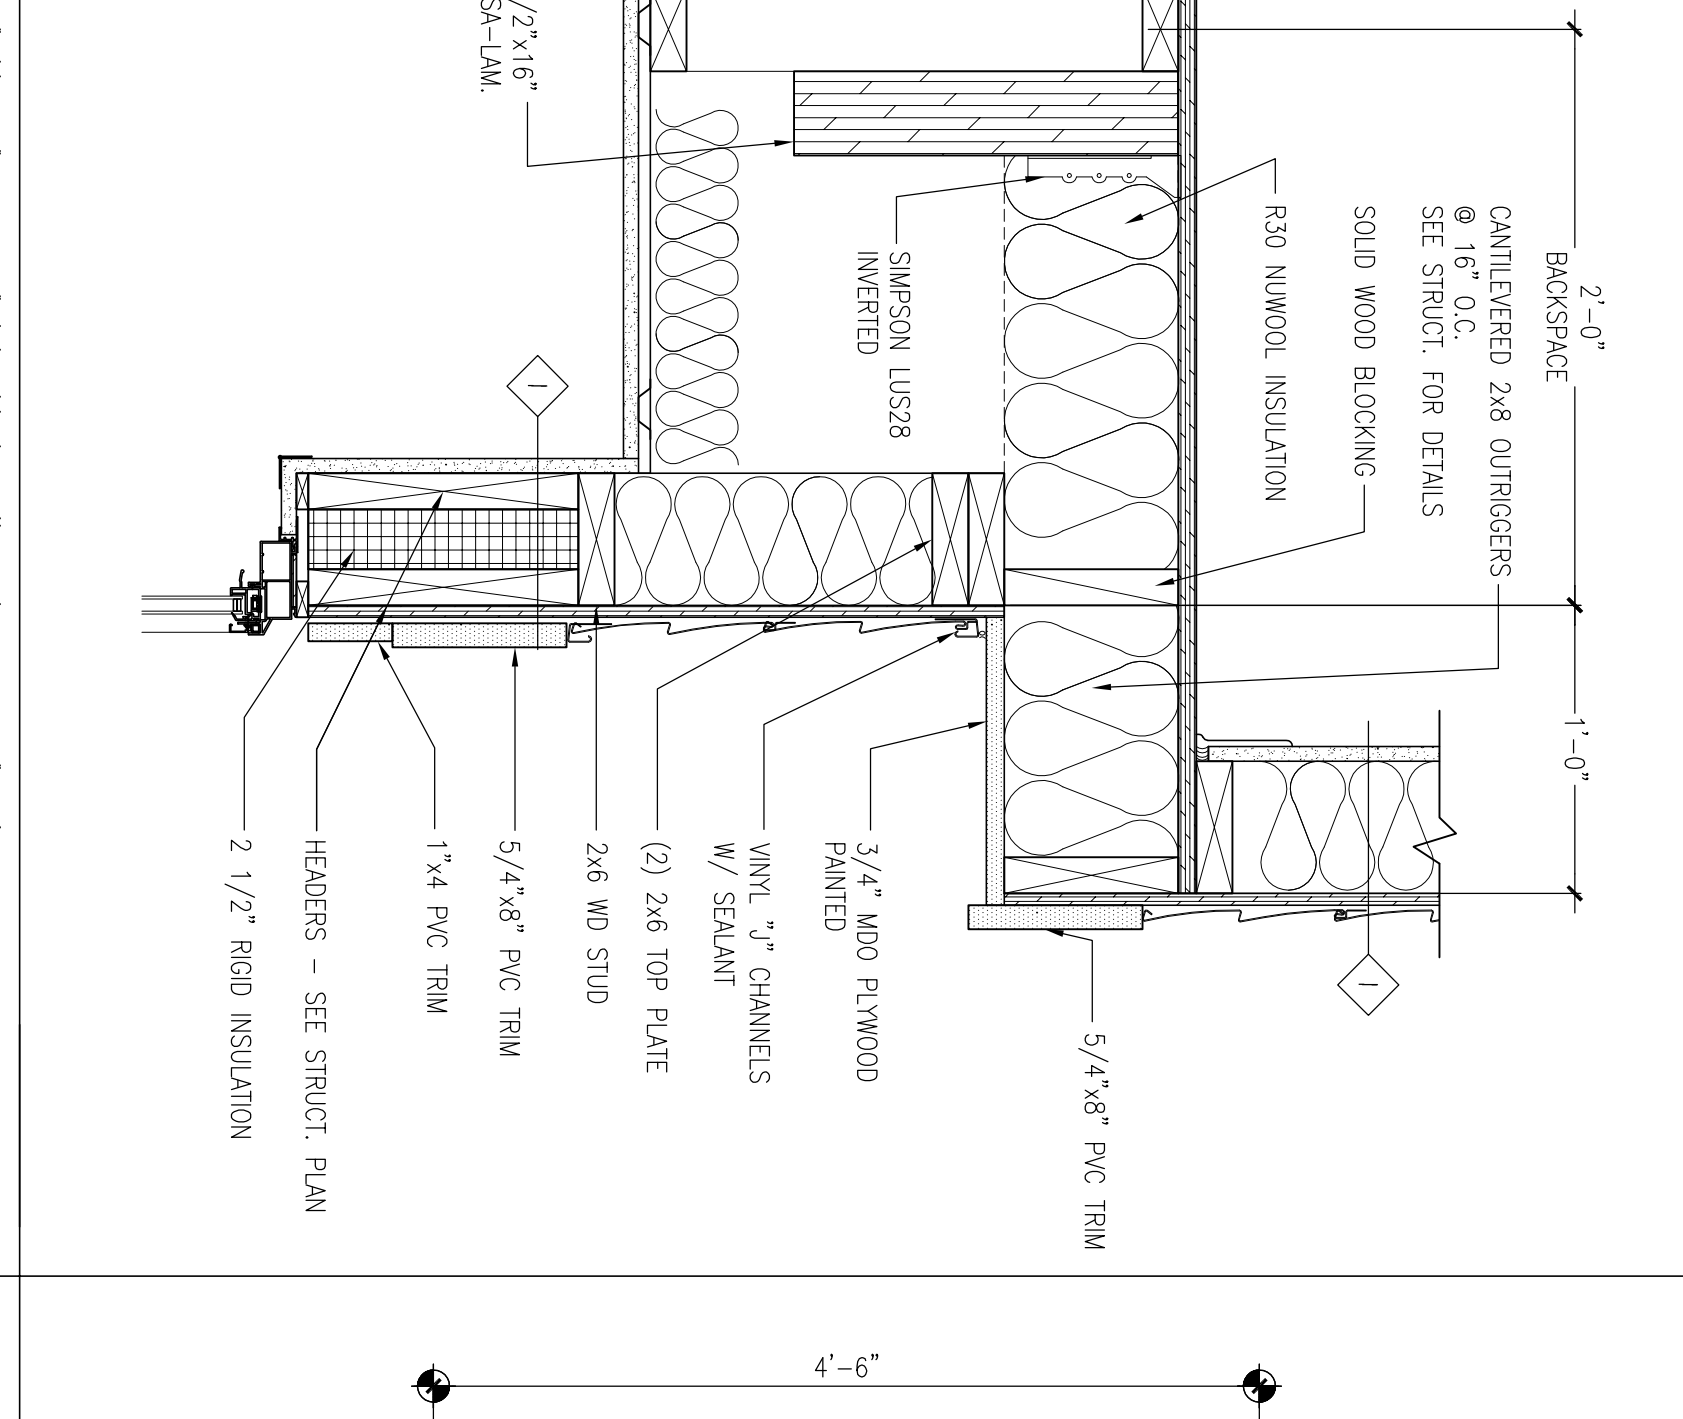

6 DETAIL AT CANTILEVERED BAY
SCALE: 1/12" = 1'-0"

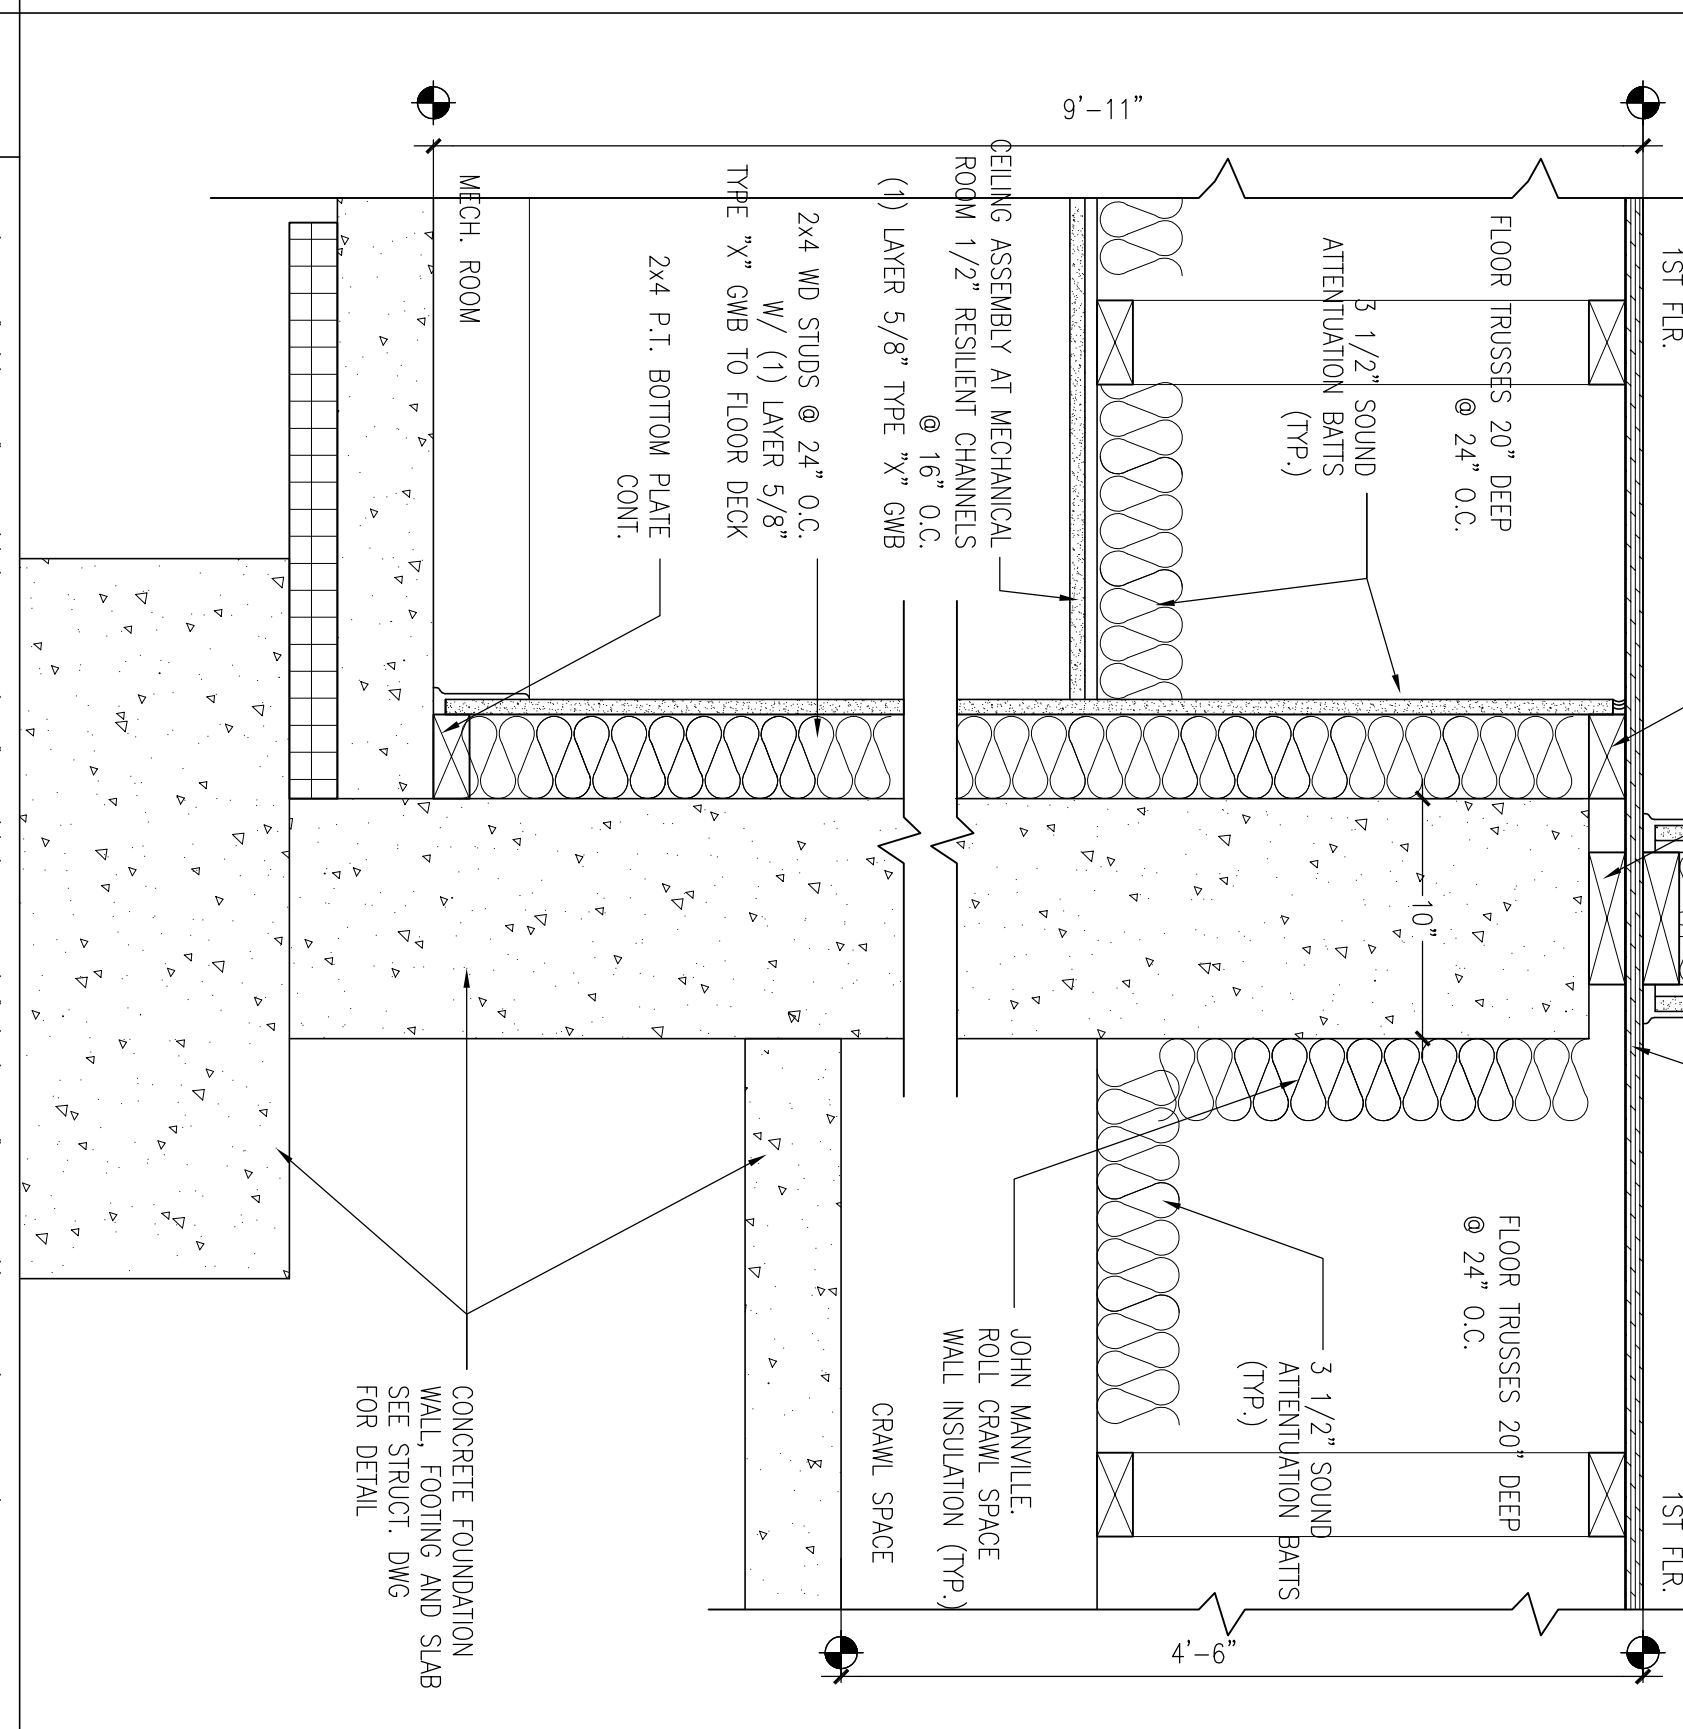

9 DETAIL AT EXT. BEARING WALL AT STAIR
SCALE: 1/12" = 1'-0"

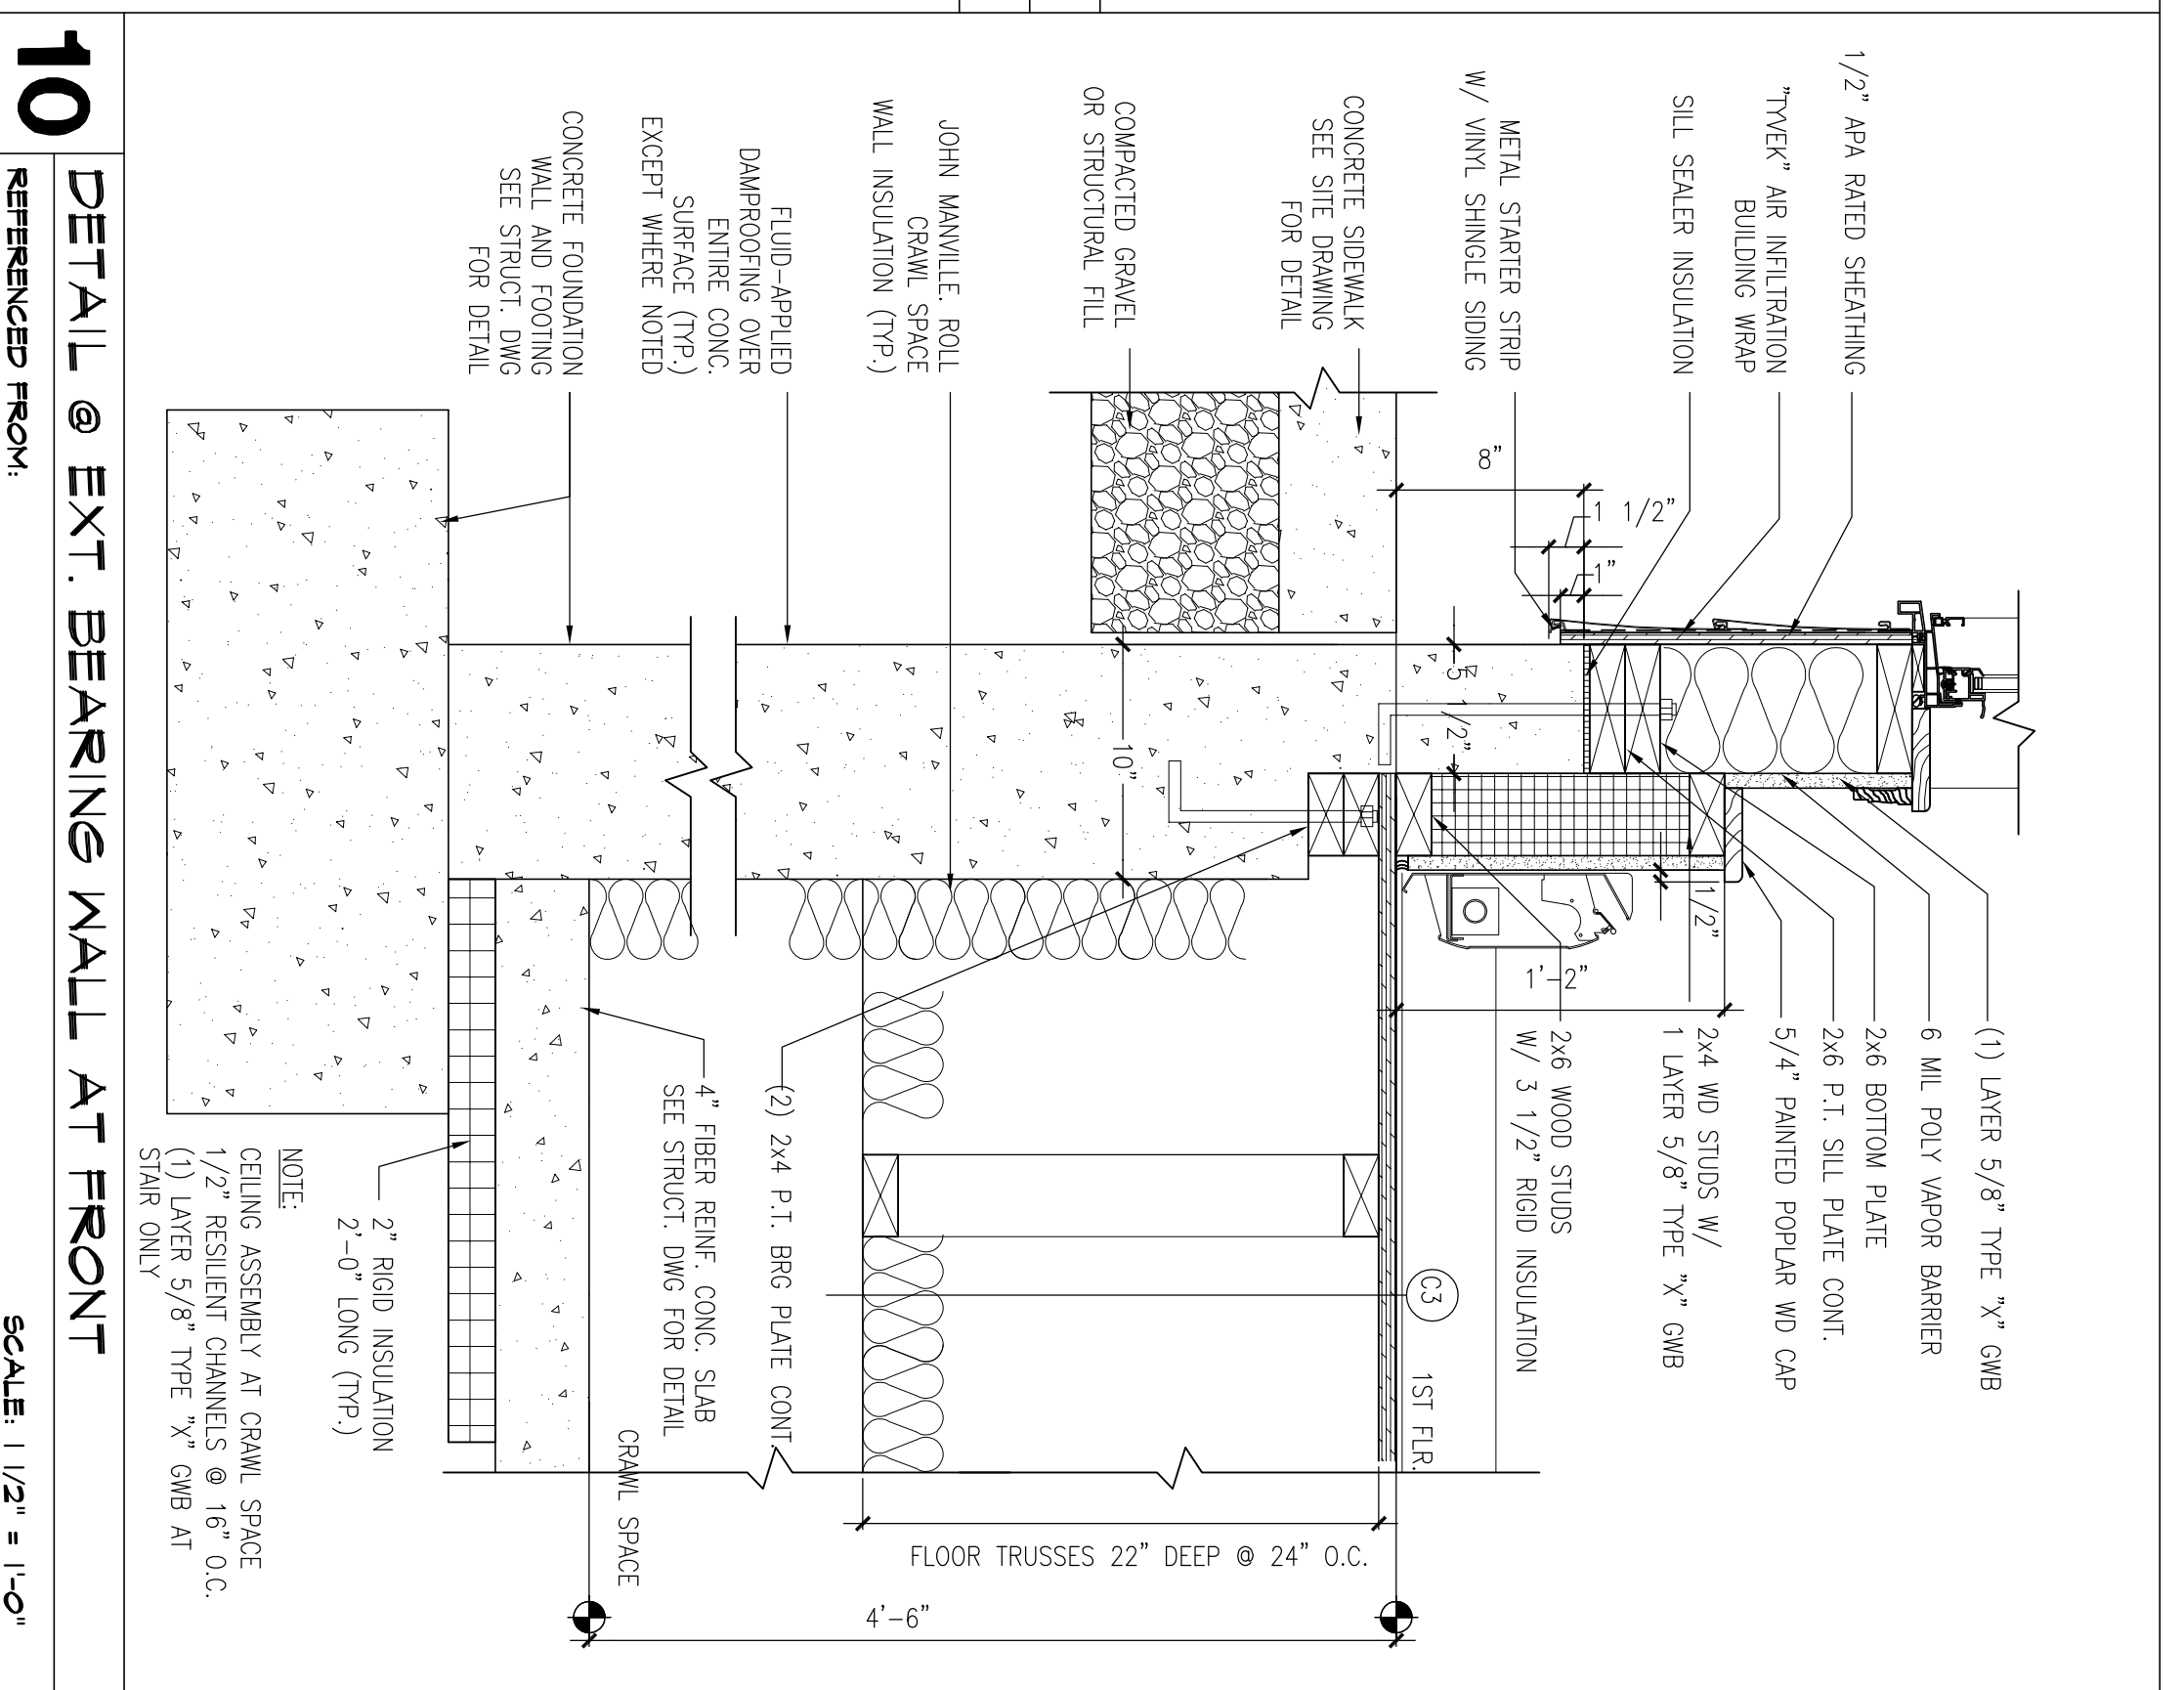

10 DETAIL @ EXT. BEARING WALL AT FRONT
SCALE: 1/12" = 1'-0"

FORE RIVER APARTMENTS
63 Frederic Street
Portland, Maine

Project No: 04416 FRA

Drawing Title: DETAILS

Scale: 1/12" = 1'-0"

Date: 2/21/2005

Revisions:

Drawing Numbers: A7.2

CWS Architects
Architect
Space Planning
Value Design

434 Cumberland Avenue
Portland, ME 04101
Phone: (207)774-4411
Fax: (207)774-4016
www.CWSarch.com

Owner: FORE RIVER HOUSING LP
C/O MESTIA
307 CUMBERLAND AVE
PORTLAND, MAINE 04103