## **GENERAL NOTES**

GEINER	AL NOTES
1	THIS IS AN EXISTING BUILDING AND WHILE WE HAVE PROVIDED THE BEST ACCESSMENT
	POSSIBLE, PCA SUGGESTS THAT METRO HAVE A STRUCTURAL ENGINEER INSPECT THE EXISTING
	STRUCTURAL SYSTEM BECAUSE THERE IS OVBIOUSLY SOME SETTLING THAT IS NOT NORMAL IN A
2	WHILE PCA HAS TRIED TO PROVIDE ACCURATE DATA ON THE EXISTING CONDITIONTIONS, IT IS
	POSSIBLE DUE TO THE EXTENT OF THE SETTLING, WE HAVE MISSED SOME CONDITIONS
3	PLEASE SEE PLANS FOR ADDITIONAL INFORMATION INCLUDING REPLACEMENT SILLS, INFILL
	AND REWORK OF THE BREAK ROOM
4	CLEAN ALL DUCTS - NEED TO DETERMINE HOW TO HANDLE DIFUSSERS & VENTS
5	CAULK ALL EXTERIOR JOINTS INCLUDING AROUND DOORS, WINDOW & EXPANSION JOINTS
6	FOLLOW ALL MANUFACTURE'S RECOMMENDATION FOR INSTALLATION
7	
8	
9	
10	
TYPICA	LABBRIVIATIONS
GOOD	SOME HOLES WILL NEED TO BE FILLED
FAIR	A QUANITY OF WEAR, WATER OR SETTLING DAMAGED TO THE GWB
POOR	MAJOR WEAR, WATER OR SETTLING DAMAGED TO THE GWB

KEYED NOTES						Flooring		BASE							CEILING							
A PROVIDE NEW SOLID SURFACE TOP, BASE & EDGE TRIM ON THE INTERIOR		ROOM	ROOM	EXISTING		NEW						WALL		- I	_				PLUMBING	MECHANICAL	GENERAL	
		NUM	NAME			NOTES	EXIST	NEW	NOTES		MAT	COND		NOTES	-	NEW	NOTES	ELECTRICAL NOTES	NOTES	NOTES	NOTES	
			115	HALLWAY	VCT	X VCT		VB - REMOVE	VB		North	GWB	GOOD	PTD	_	SAT	SAT					
											East	GWB	GOOD	PTD	_							
B REMOVE THE RACK IN THE BATHROOM											South	GWB	GOOD	PTD								
			116	DISPATCH	VCT	х уст		VB - REMOVE			West	GWB	GOOD GOOD	PTD PTD		SAT	SAT					
C PROVIDE ACCESS PANELS ON EAST WALL WHERE THERE ARE CURRENTLY OPENINGS		110	DISPAICH	VCT			VB - REIVIOVE	vв		North	GWB GWB	FAIR	PTD	-		SAT				(1) DIFFUSER		
											East South	GWB	FAIR	PTD	-							
D SECUR	RE & RE-GROUT WAL TILE AS REQUIRED										West	GWB	POOR	PTD	-							
E REMOVE LOCKERS & 4" CONCRETE BASE		117	BREAK	VCT	х уст		VB - REMOVE	VB		North	GWB	FAIR	PTD		SAT	SAT				(4) DIFFUSER`		
F PROVIDE CORNER GUARDS ON EXITERIOR CORNER			ROOM							East	GWB	FAIR	PTD	-						( ),		
G TILE NEEDS TO BE PATCHED										South	GWB	POOR	PTD	-								
										West	GWB	POOR	PTD									
H INFILL RECESSED FLOOR MAT		118	HALLWAY	VCT	х уст		VB - REMOVE	VB		North	GWB	GOOD	PTD		SAT	SAT						
											East	GWB	GOOD	PTD								
											South	GWB	GOOD	PTD								
	Materials										West	GWB	GOOD	PTD								
		201.05	119	MEN	TILE	X TILE		TILE-	TILE		North	GWB	POOR	PTD	4	SAT	SAT				(2) FAN COVER	
	SIZE MANUFACTURE & PATTERN	COLOR						REMOVE			East	GWB	POOR	PTD	_						(2) DIFFUSER	
CPT - A 24 x 24		TBD									South	GWB	POOR	PTD	-							
CPT-B 24 x 24	24 Mohawk Menswear II	TBD	110.4			VTUE					West	GWB	POOR	PTD			CAT					
VB-A 4"	JONSONITE OR SIMILAR VINYAL BASE WITH	TBD	119A	JANITOR	TILE	X TILE		TILE- REMOVE	TILE		North	GWB GWB	FAIR FAIR	PTD PTD	-	SAT	SAT				PROVIDE EXHAUST VENT	
	COVE TOP & BOTTOM							REIVIOVE			East South	GWB	FAIR	PTD	-							
VB-B 4"	JONSONITE OR SIMILAR VINYAL BASE WITH	TBD									West	GWB	FAIR	PTD	-							
	COVE TOP & BOTTOM		120	SHOWER	TILE	X TILE		N/A			North	X TILE				TILE	X TILE				(2) DIFFUSER	D
SAT 24 x 24		WHITE									East	X TILE			-						(_,	_
											South	X TILE										
	TEGULAR EDGE										West	X TILE			1							
15/16'		WHITE	121	LOCKER	TILE	X TILE		TILE-	TILE		North	GWB	FAIR	PTD		SAT	SAT				(1) DIFFUSER	
TILE BASE 4 x 12	2 DALTILE MODERN DIMENSIONS	TBD						REMOVE			East	GWB	FAIR	PTD							(1) DIFFUSER	
VCB 12 x 12	12 MANNINGTON BRUSWORK	712 GRAPHITE & 702 GRANITO									South	GWB	FAIR	PTD							(1) MYSTERY	
		IN CHECKER BOARD									West	GWB	FAIR	PTD								
			121A	BREAK	VCT -	VCT		TILE-	TILE		North	GWB	NEW	PTD	4	SAT	SAT				(2) DIFFUSER	E, G & H
				ROOM	REMOVE			REMOVE			East	GWB	FAIR	PTD	4							
											South	GWB	POOR	PTD	4							
											West	GWB	FAIR	PTD								

1/4"=1'

20 |/8

- сл

0 L i i i SCALE


승그


ຊ -

6 1

0 גווווון SCALE

 $\circ \neg \circ$ 

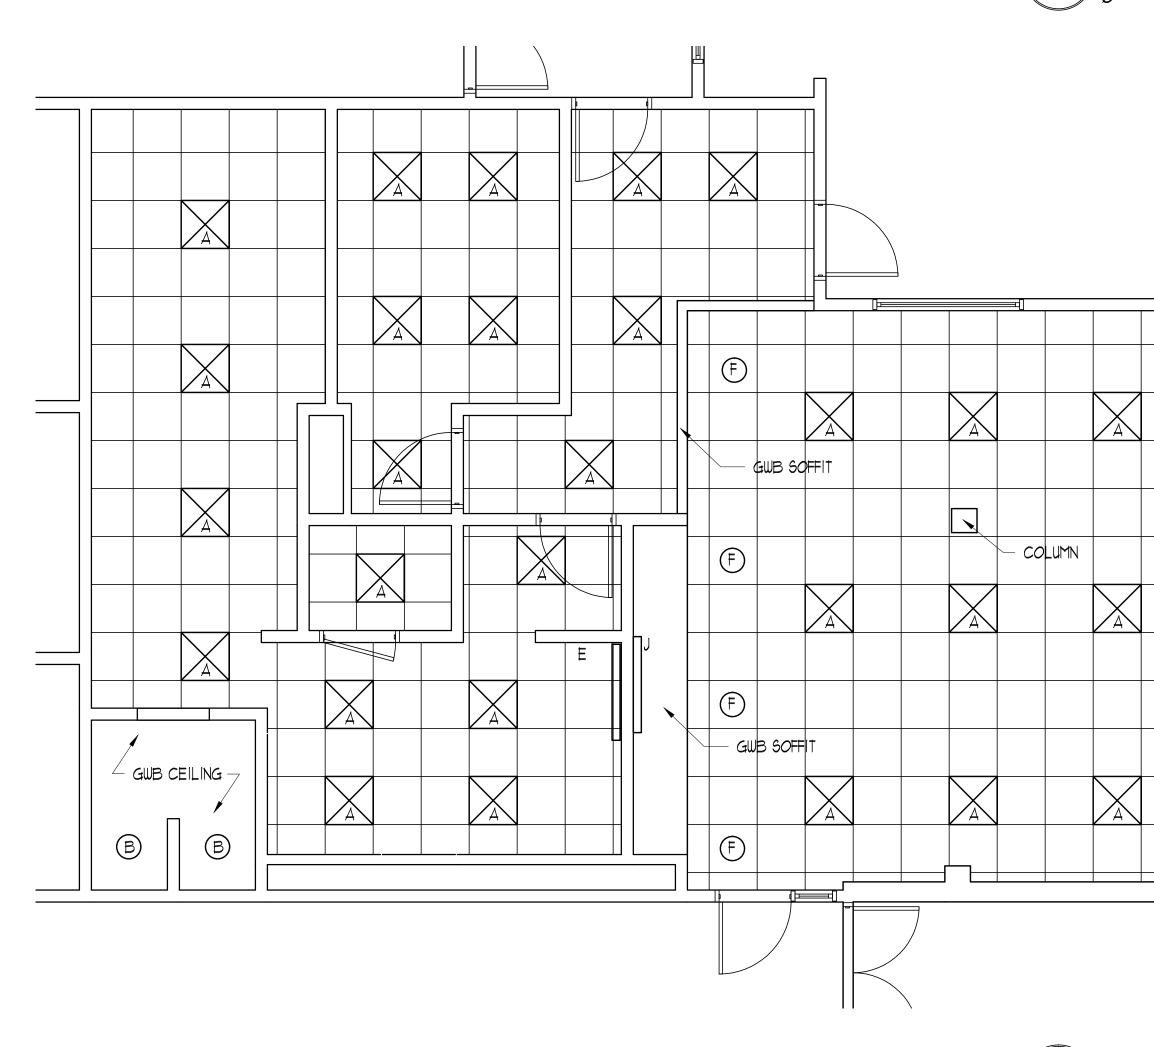


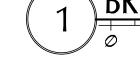


## ROOM FINISH SCHEDULE

NŤS

SCALE: NTS

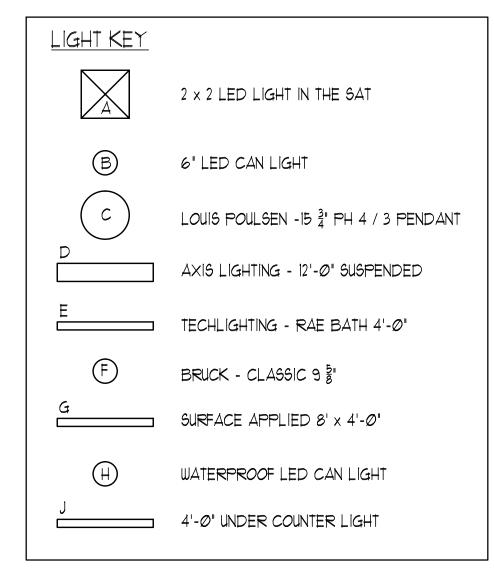

## 1 BREAK ROOM RCP SCALE: 1/4"=1'-Ø"

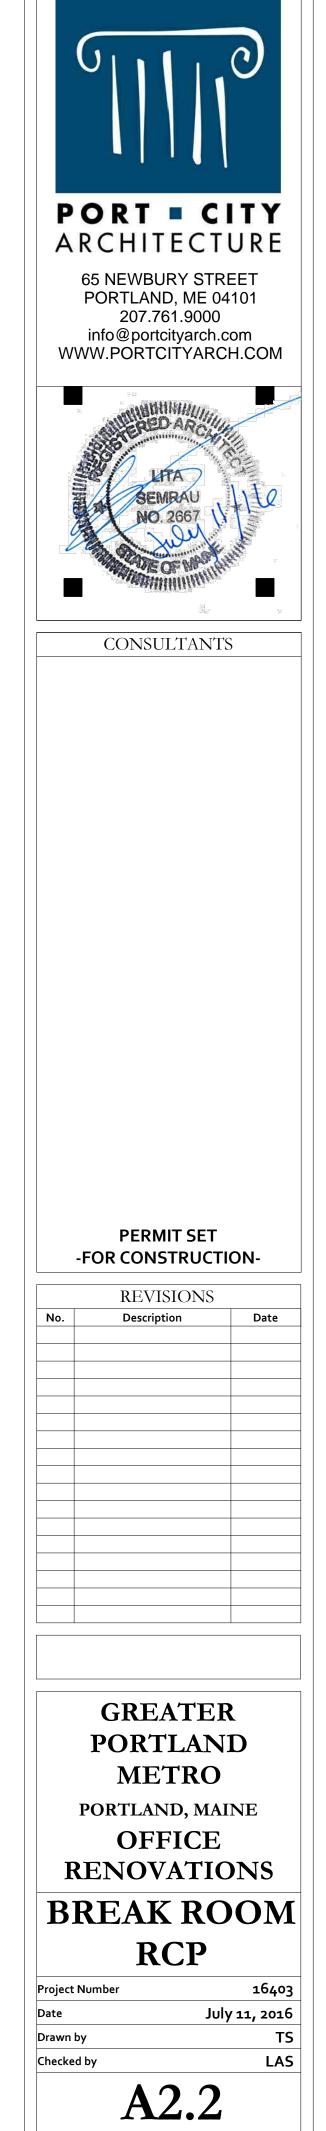

Scale