




4 BREAK ROOM 117
SCALE: 3/8\"/>

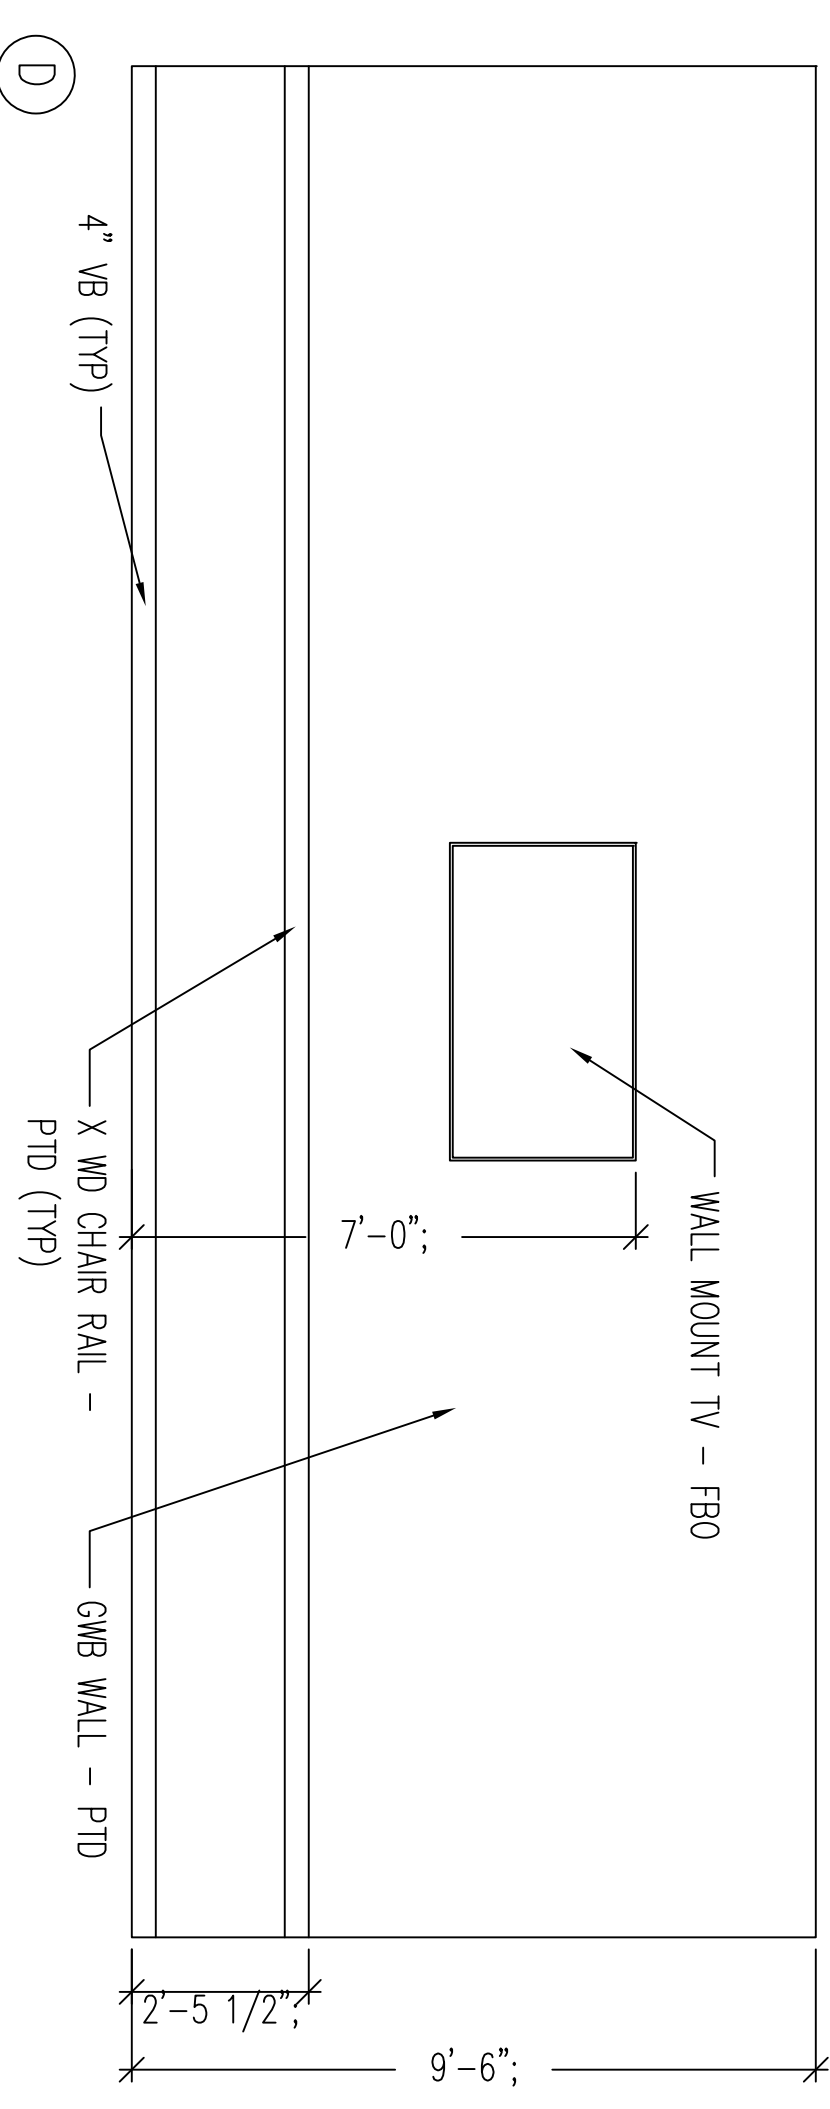


D

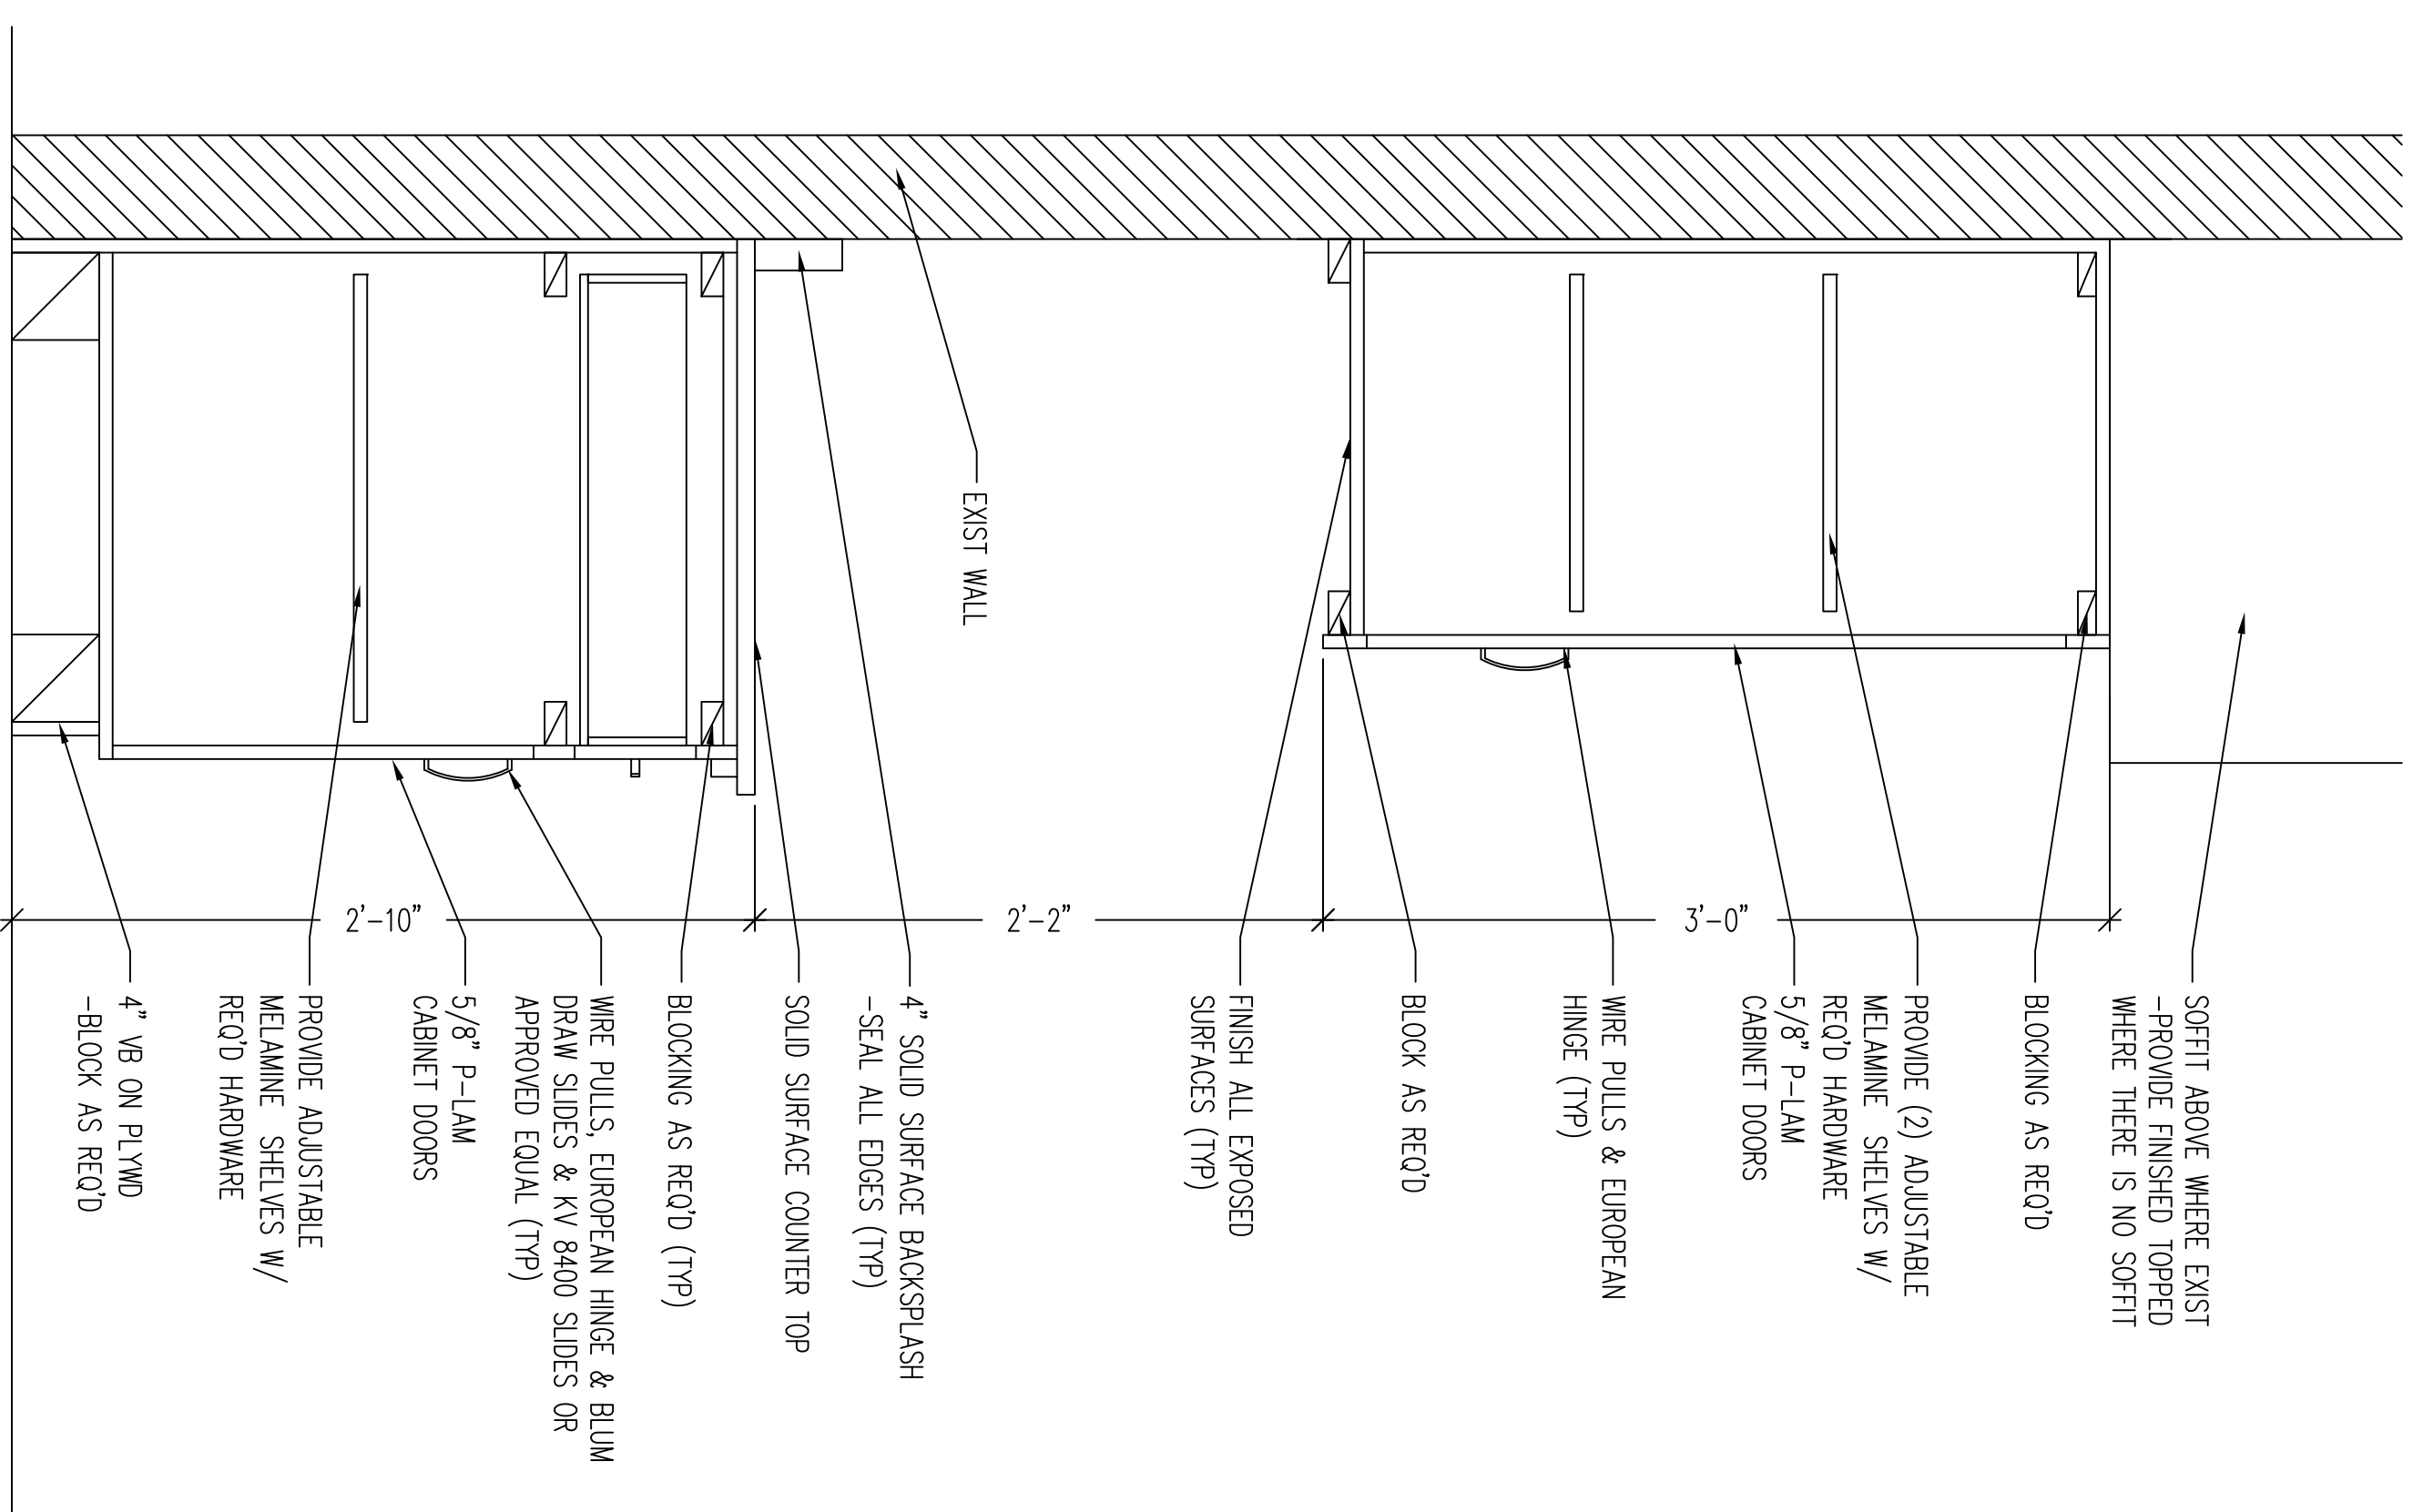


3 TYP KITCHEN CABINET DETAIL
SCALE: 1\"/>

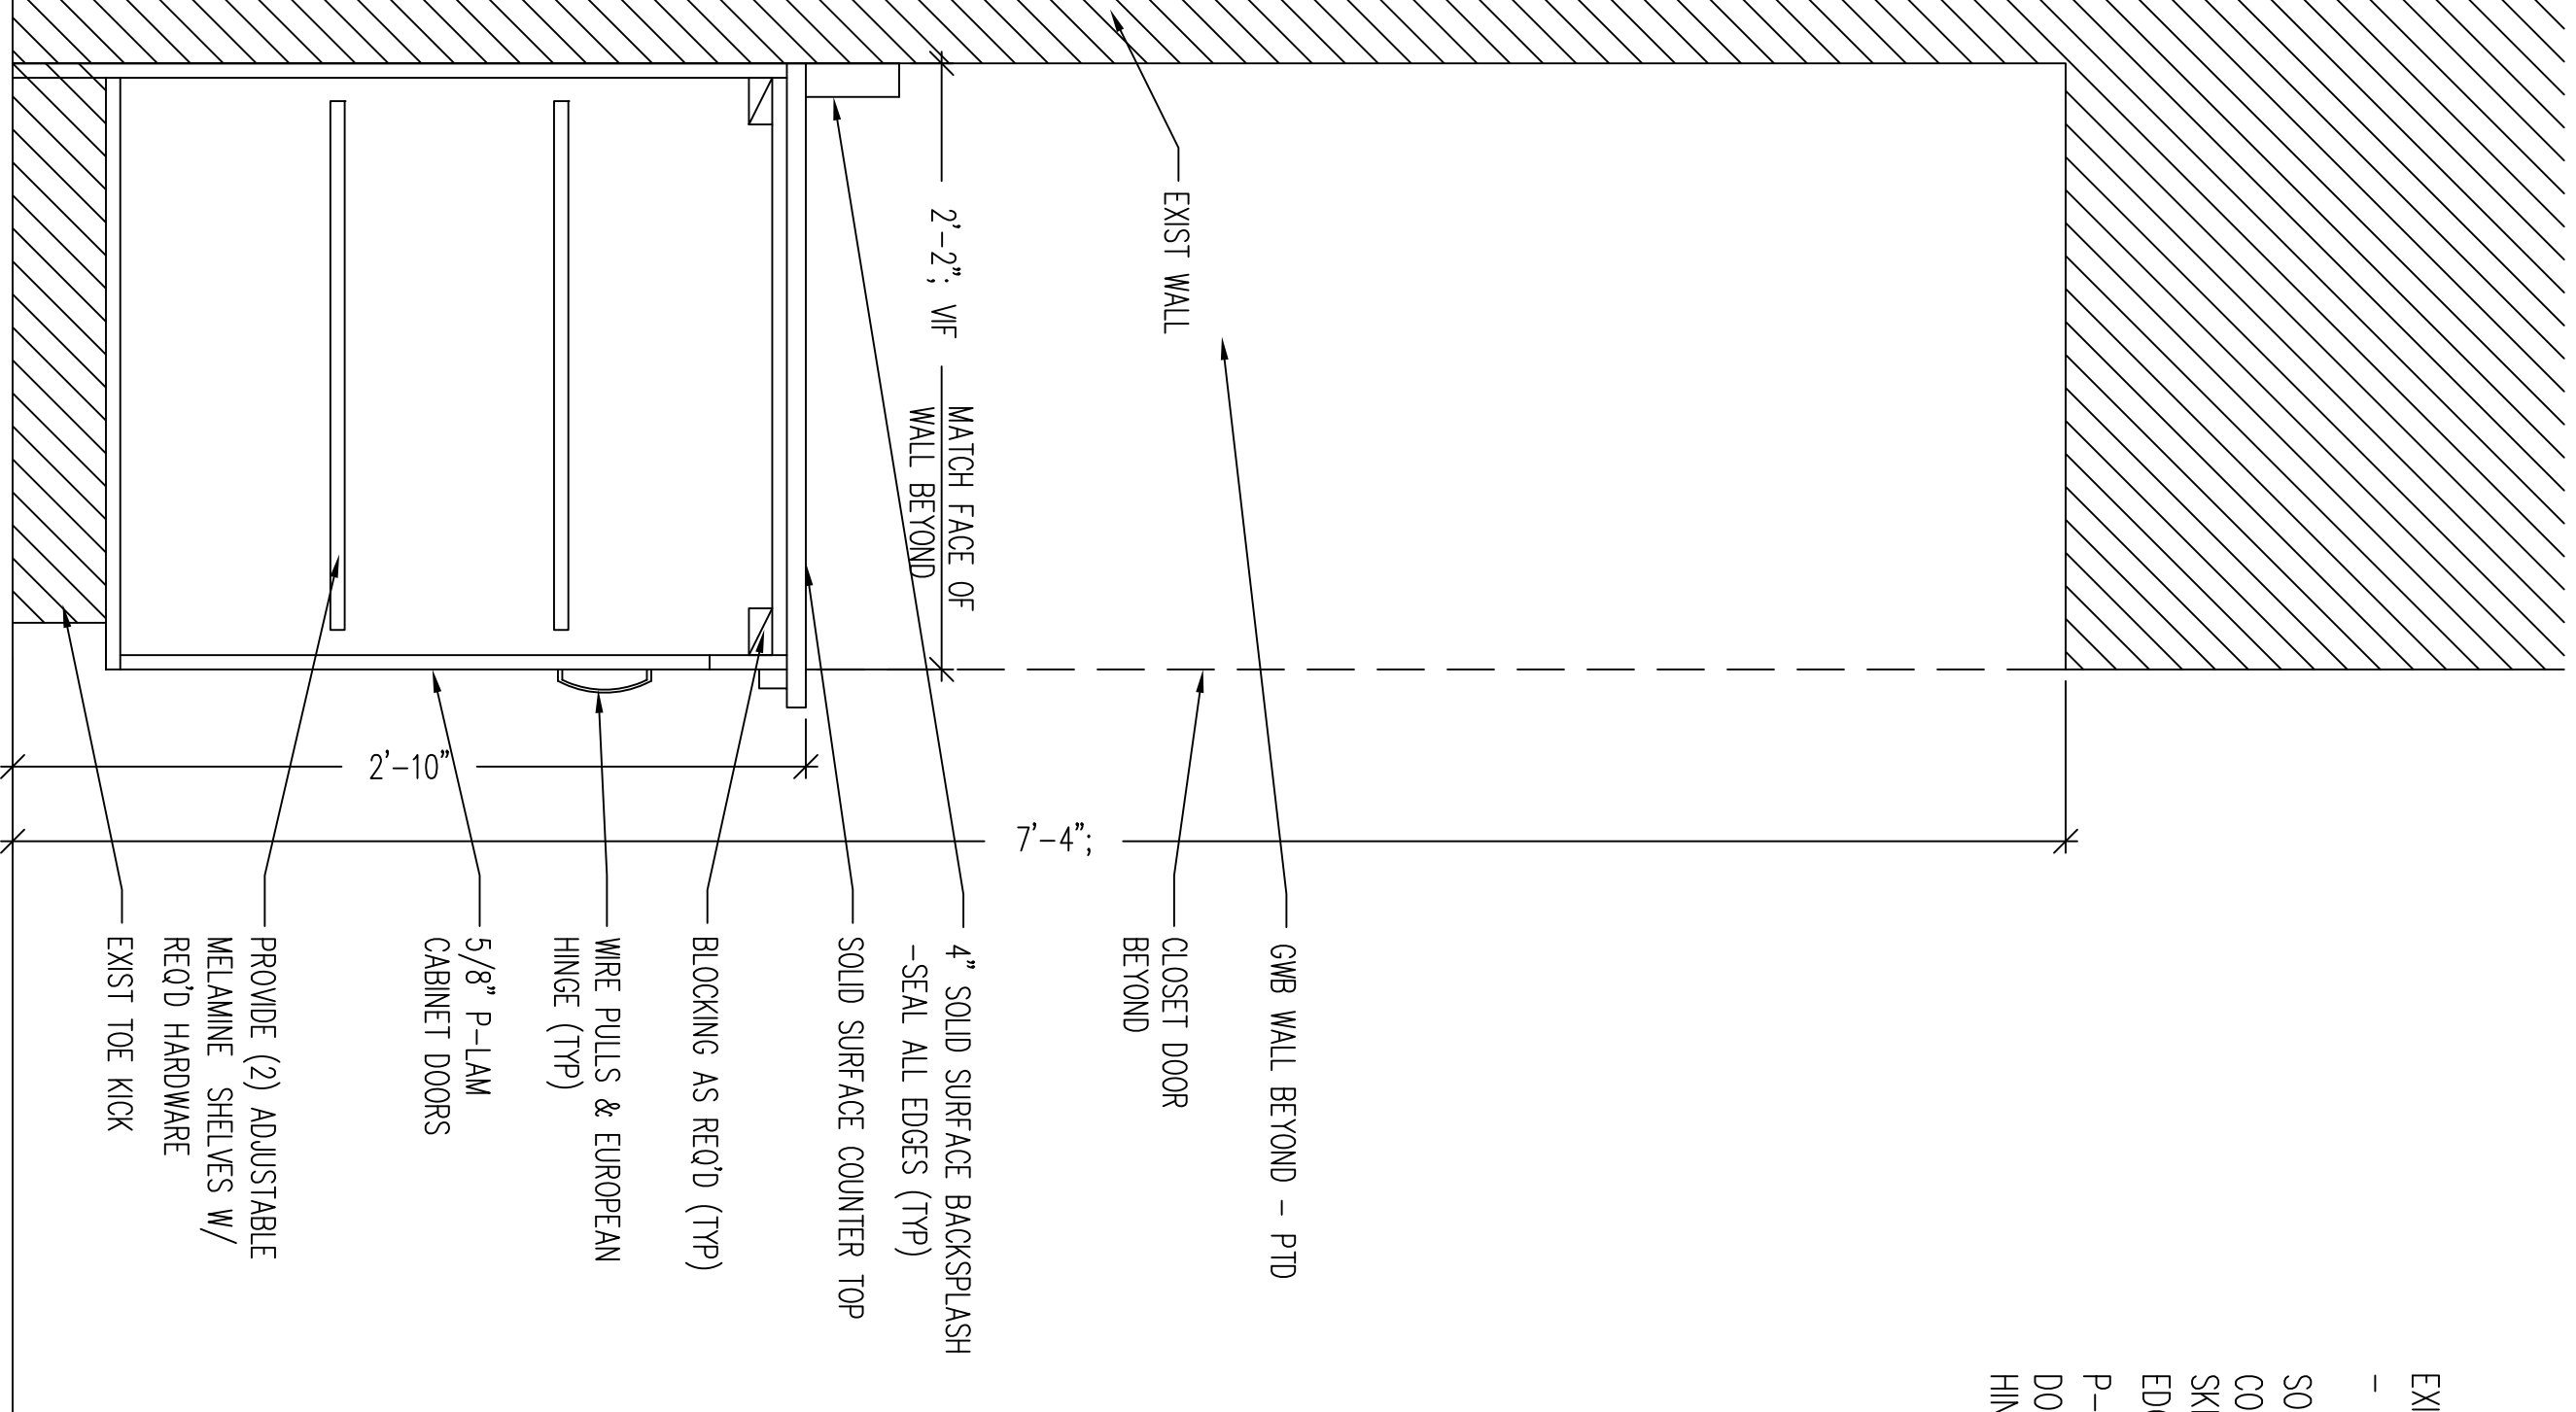


2 CONFERENCE ROOM CABINET DETAIL
SCALE: 1\"/>

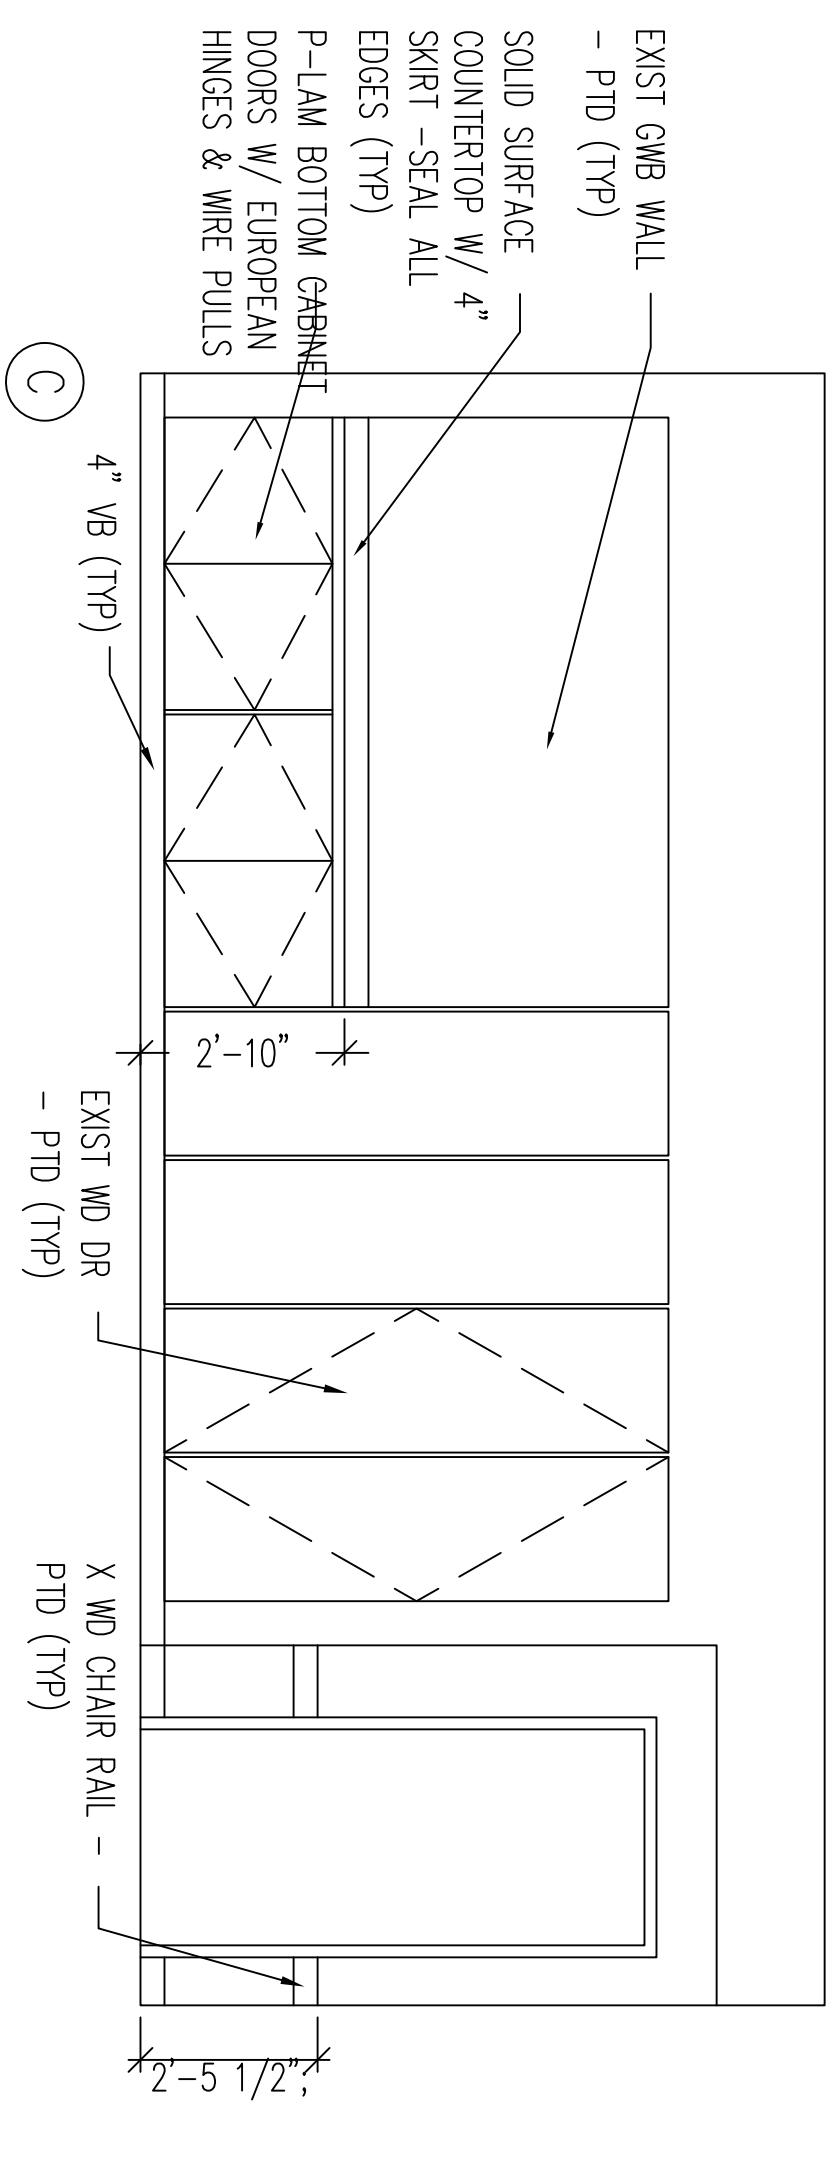

C

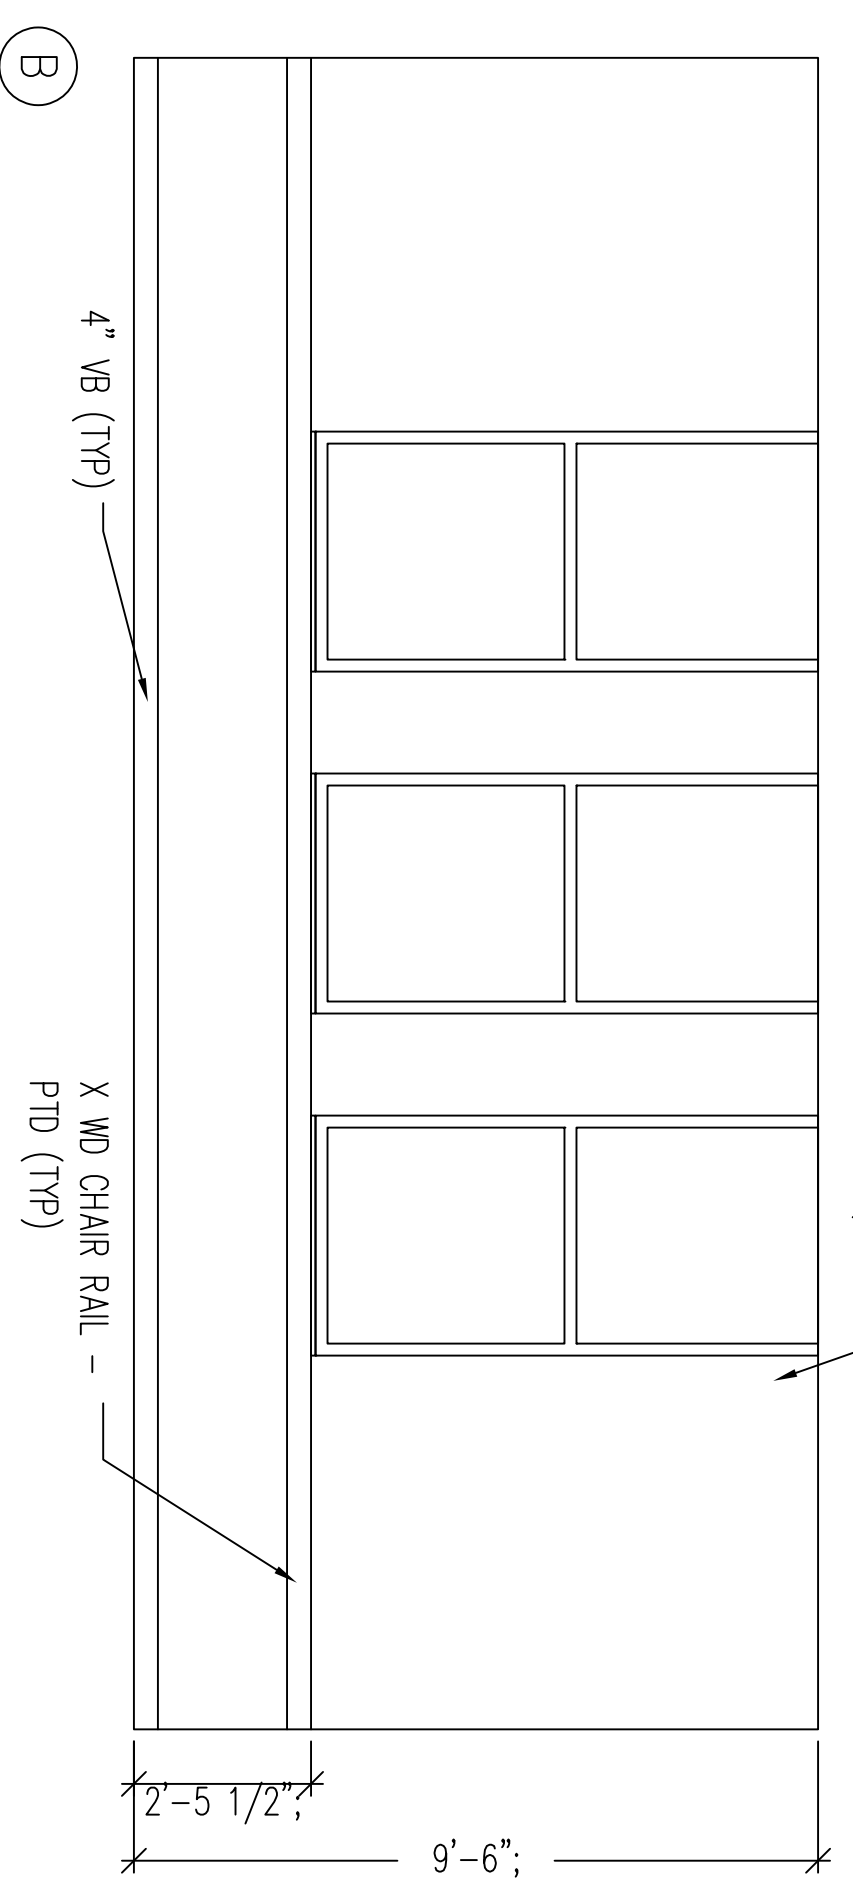

B

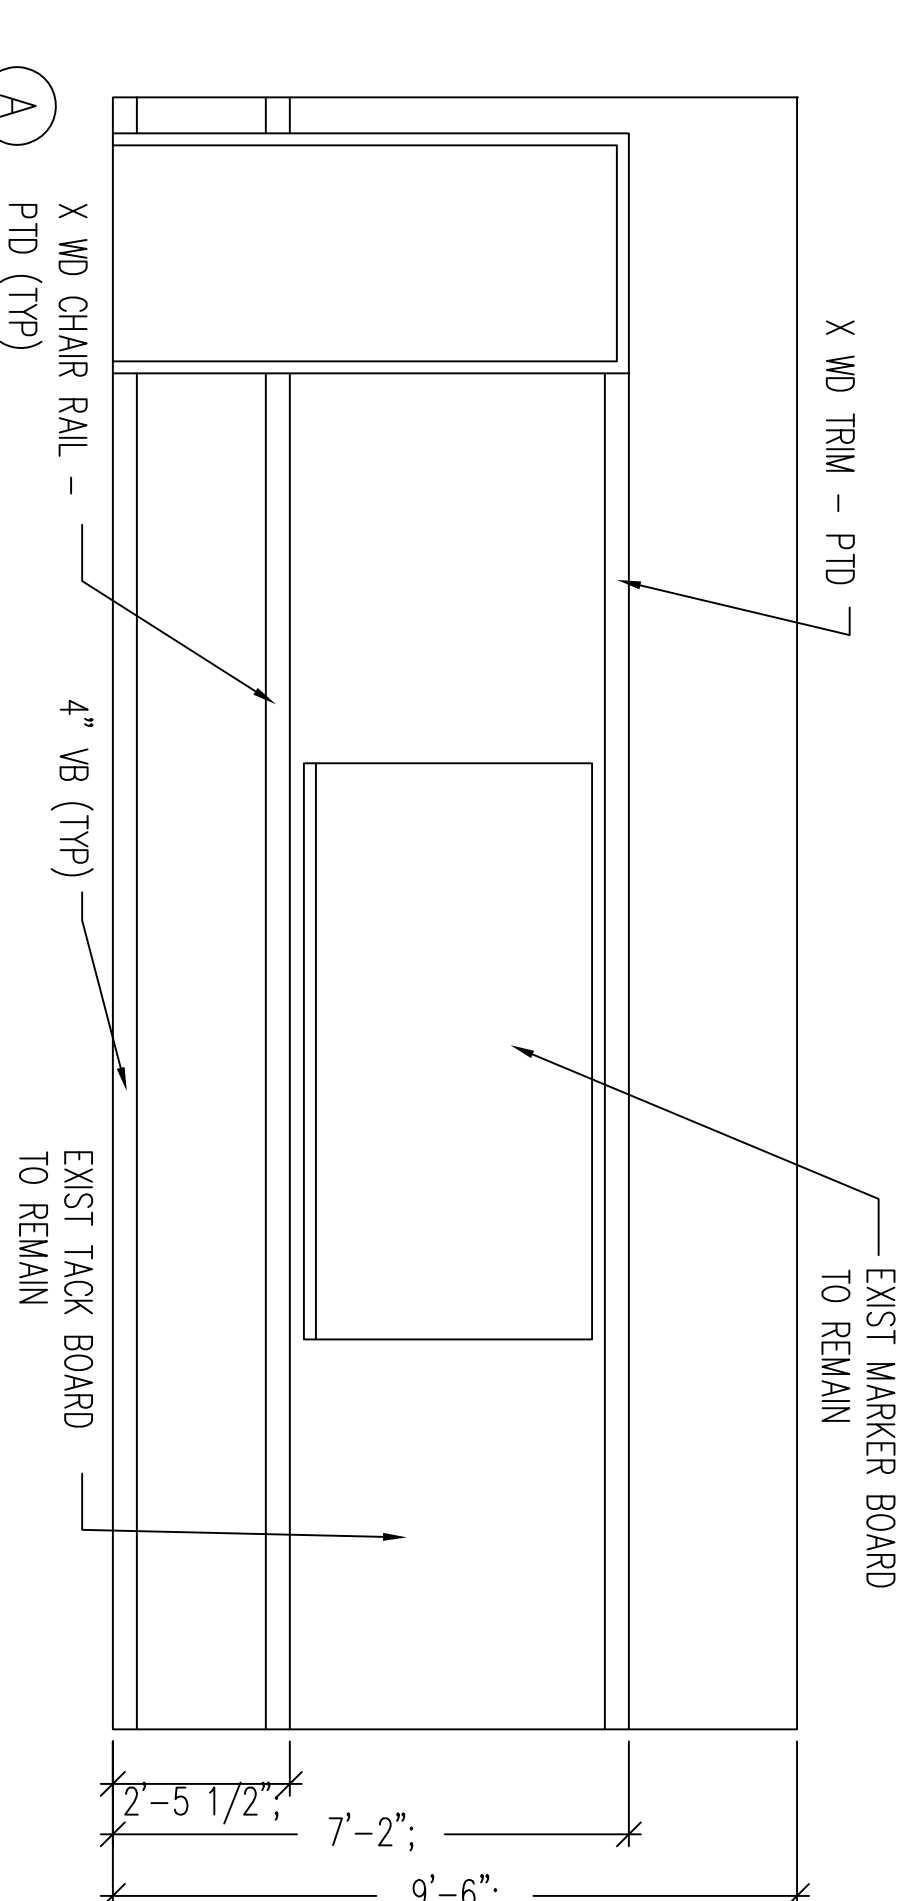

A

1 CONFERENCE ROOM 104
SCALE: 3/8\"/>

PORT CITY ARCHITECTURE
65 NEWBURY STREET
PORTLAND, ME 04101
207.761.9000
info@portcityarch.com
www.portcityarch.com

CONSULTANTS

PERMIT SET - FOR CONSTRUCTION-

REVISIONS	
No.	Description
1	Addendum 1 10/23/2016
2	Addendum 2 10/24/2016
3	Addendum 3 10/23/2016

GREATER PORTLAND METRO
PORTLAND, MAINE
OFFICE RENOVATIONS
INTERIOR ELEVATIONS

Project Number: 16403
Date: October 31, 2016
Drawn by: TS
Checked by: LAS
Scale: A2.2