




/Volumes/Network Files/CJAB/PROJECTS/B COMMERCIAL STUDIO/1 Current Projects/17-C-020_Mainely Burgers/1 DESIGN/DRAWINGS/Mainely Burger_Current_Permit.pln

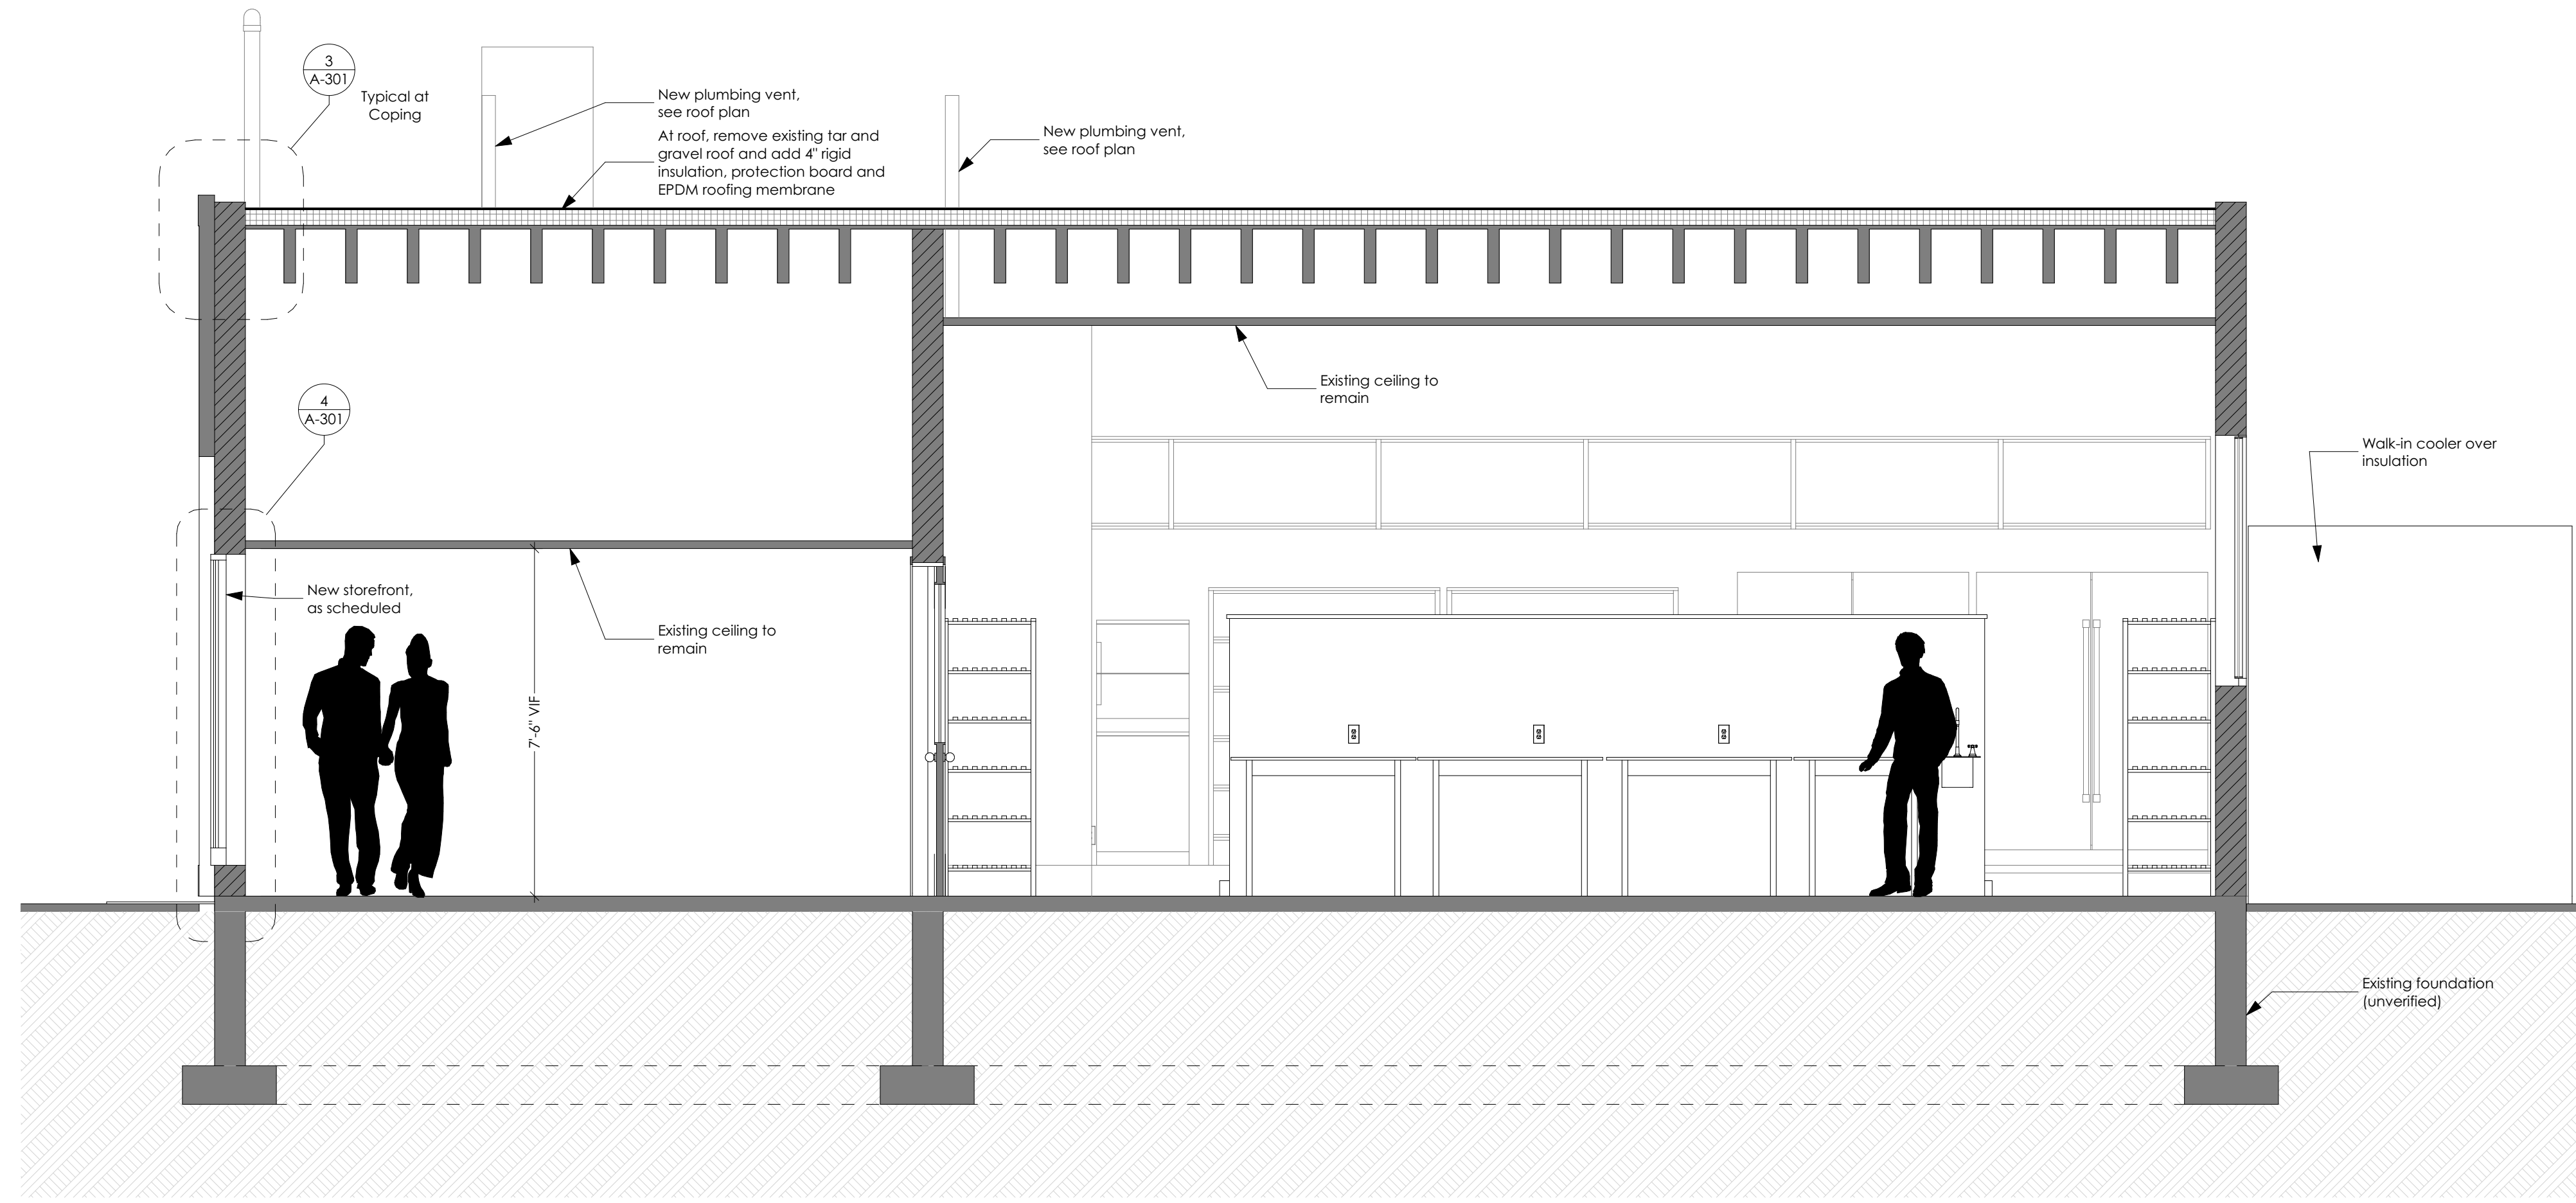


1 LONGITUDINAL SECTION
SCALE: 3/8" = 1'-0"

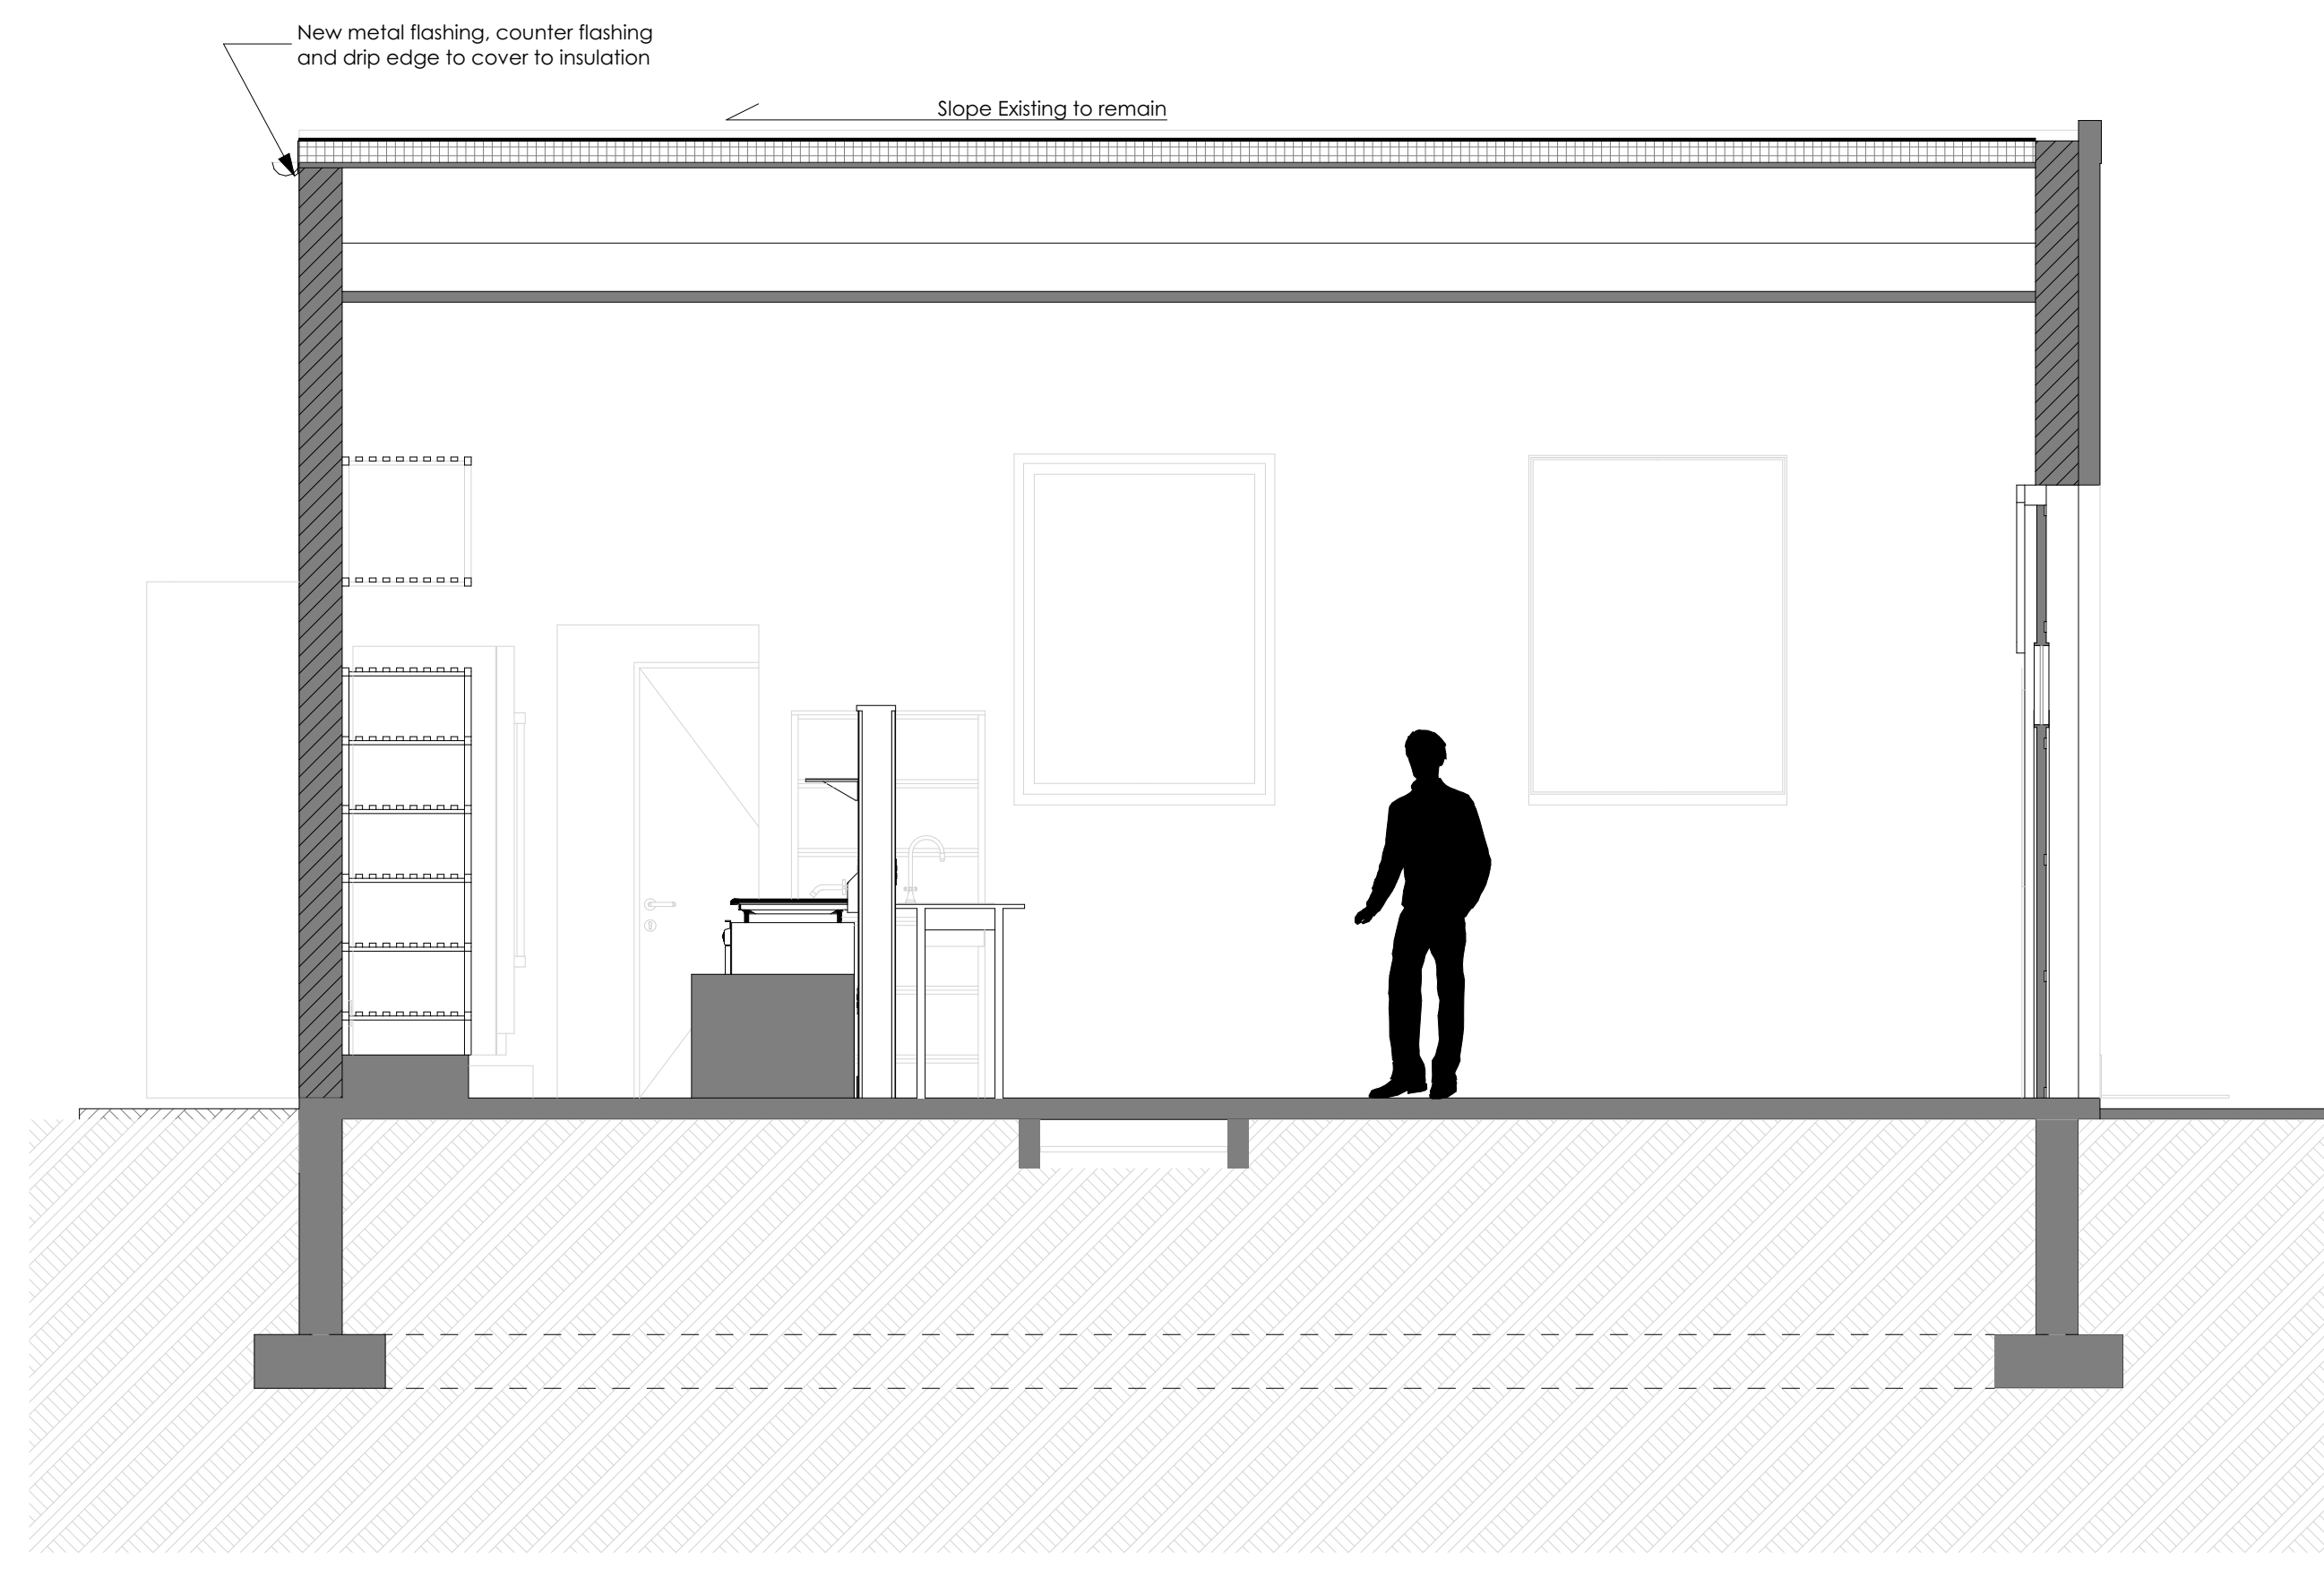

2 TRANSVERSE SECTION
SCALE: 3/8" = 1'-0"

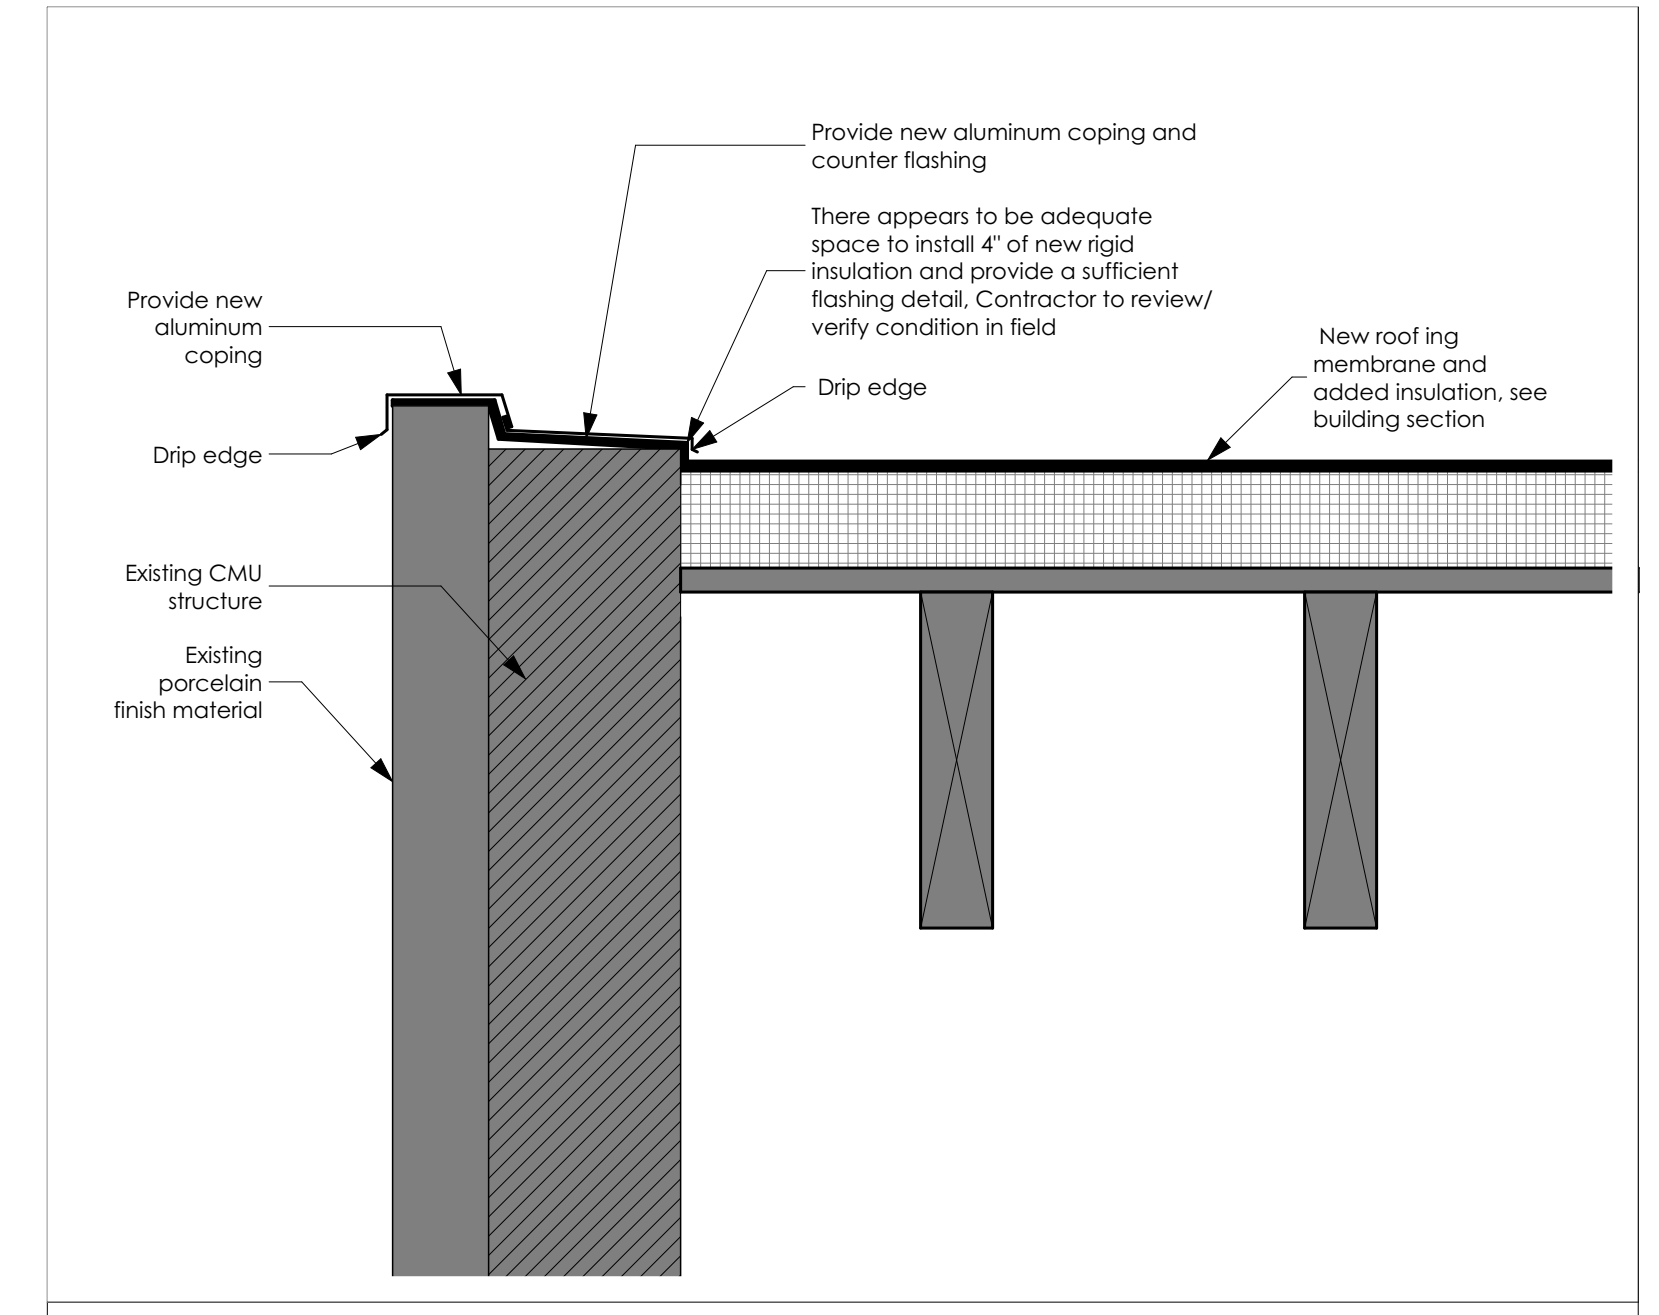

3 DETAIL AT COPING
SCALE: 1 1/2" = 1'-0"

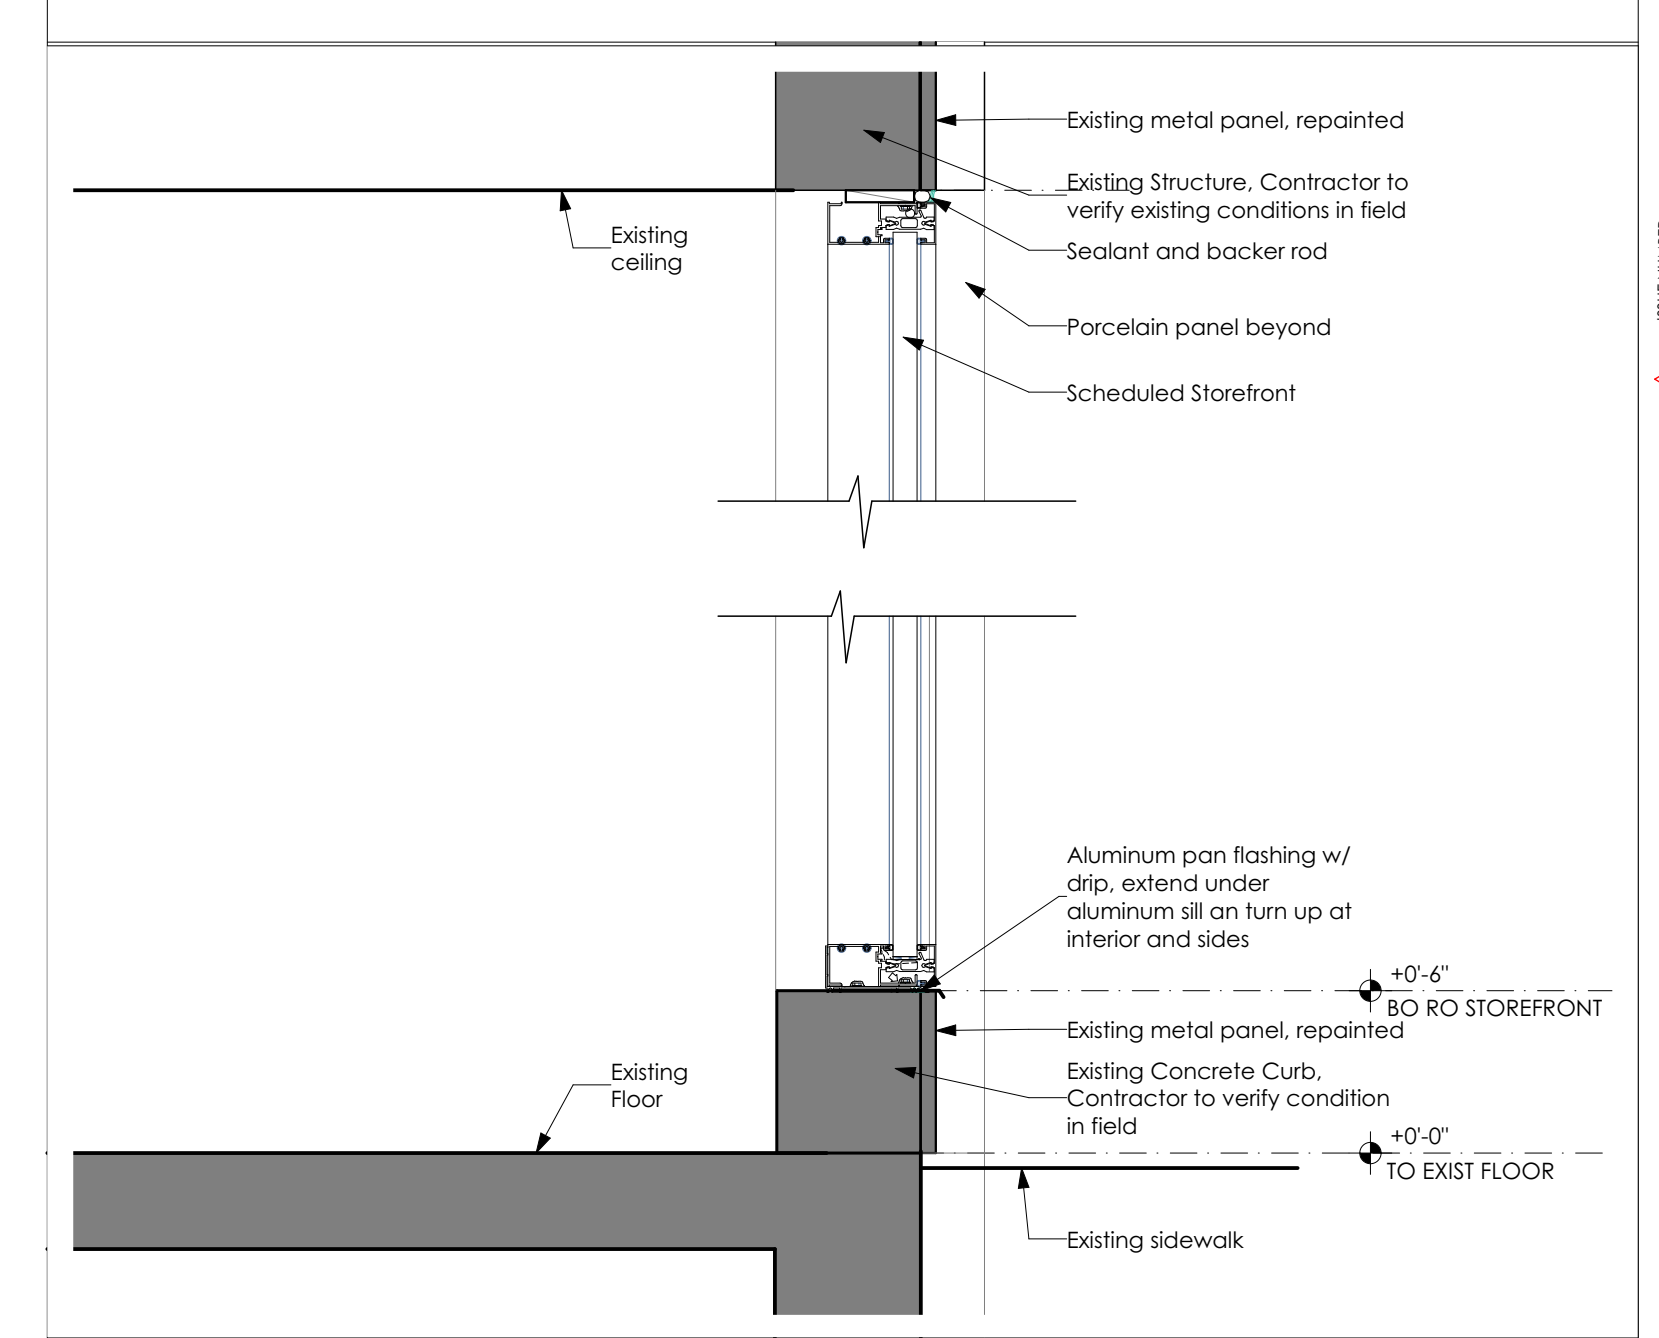

4 DETAIL AT NEW STOREFRONT
SCALE: 1 1/2" = 1'-0"

CALEB JOHNSON
 STUDIO
 110 EXCHANGE ST. 2ND FLOOR, PORTLAND, ME 04101
 1.207.263.9777
 ARCHITECT
 DRAFTER: BOB BOHME, AIA
 DATE: 11/16/17
 PROJECT STATUS: PreDesign
 BUILDING SECTIONS AND DETAILS
A-301
Mainely Burgers Food Truck
 Co-op
 Mainely Burgers
 108 St John Street Portland ME 04101
 CHANGES THIS ISSUE
 ID DESCRIPTION
 SUBMISSIONS:
 ISSUE DATE
 CONSULTANT:
 DATE