

List of Drawings


- a1 Cover Info, demolition
- Brick Entry Patio
- a2 Porch plans and elevations
- a3 Porch Cross Sections
- a4 Details
- s1 Framing and structural details

Date of these drawings:
 August 20, 2009

Kaplan & Johnson Residence
 98 Carroll Street
 Portland, Maine


demolition, brick patio,
location, data

a3

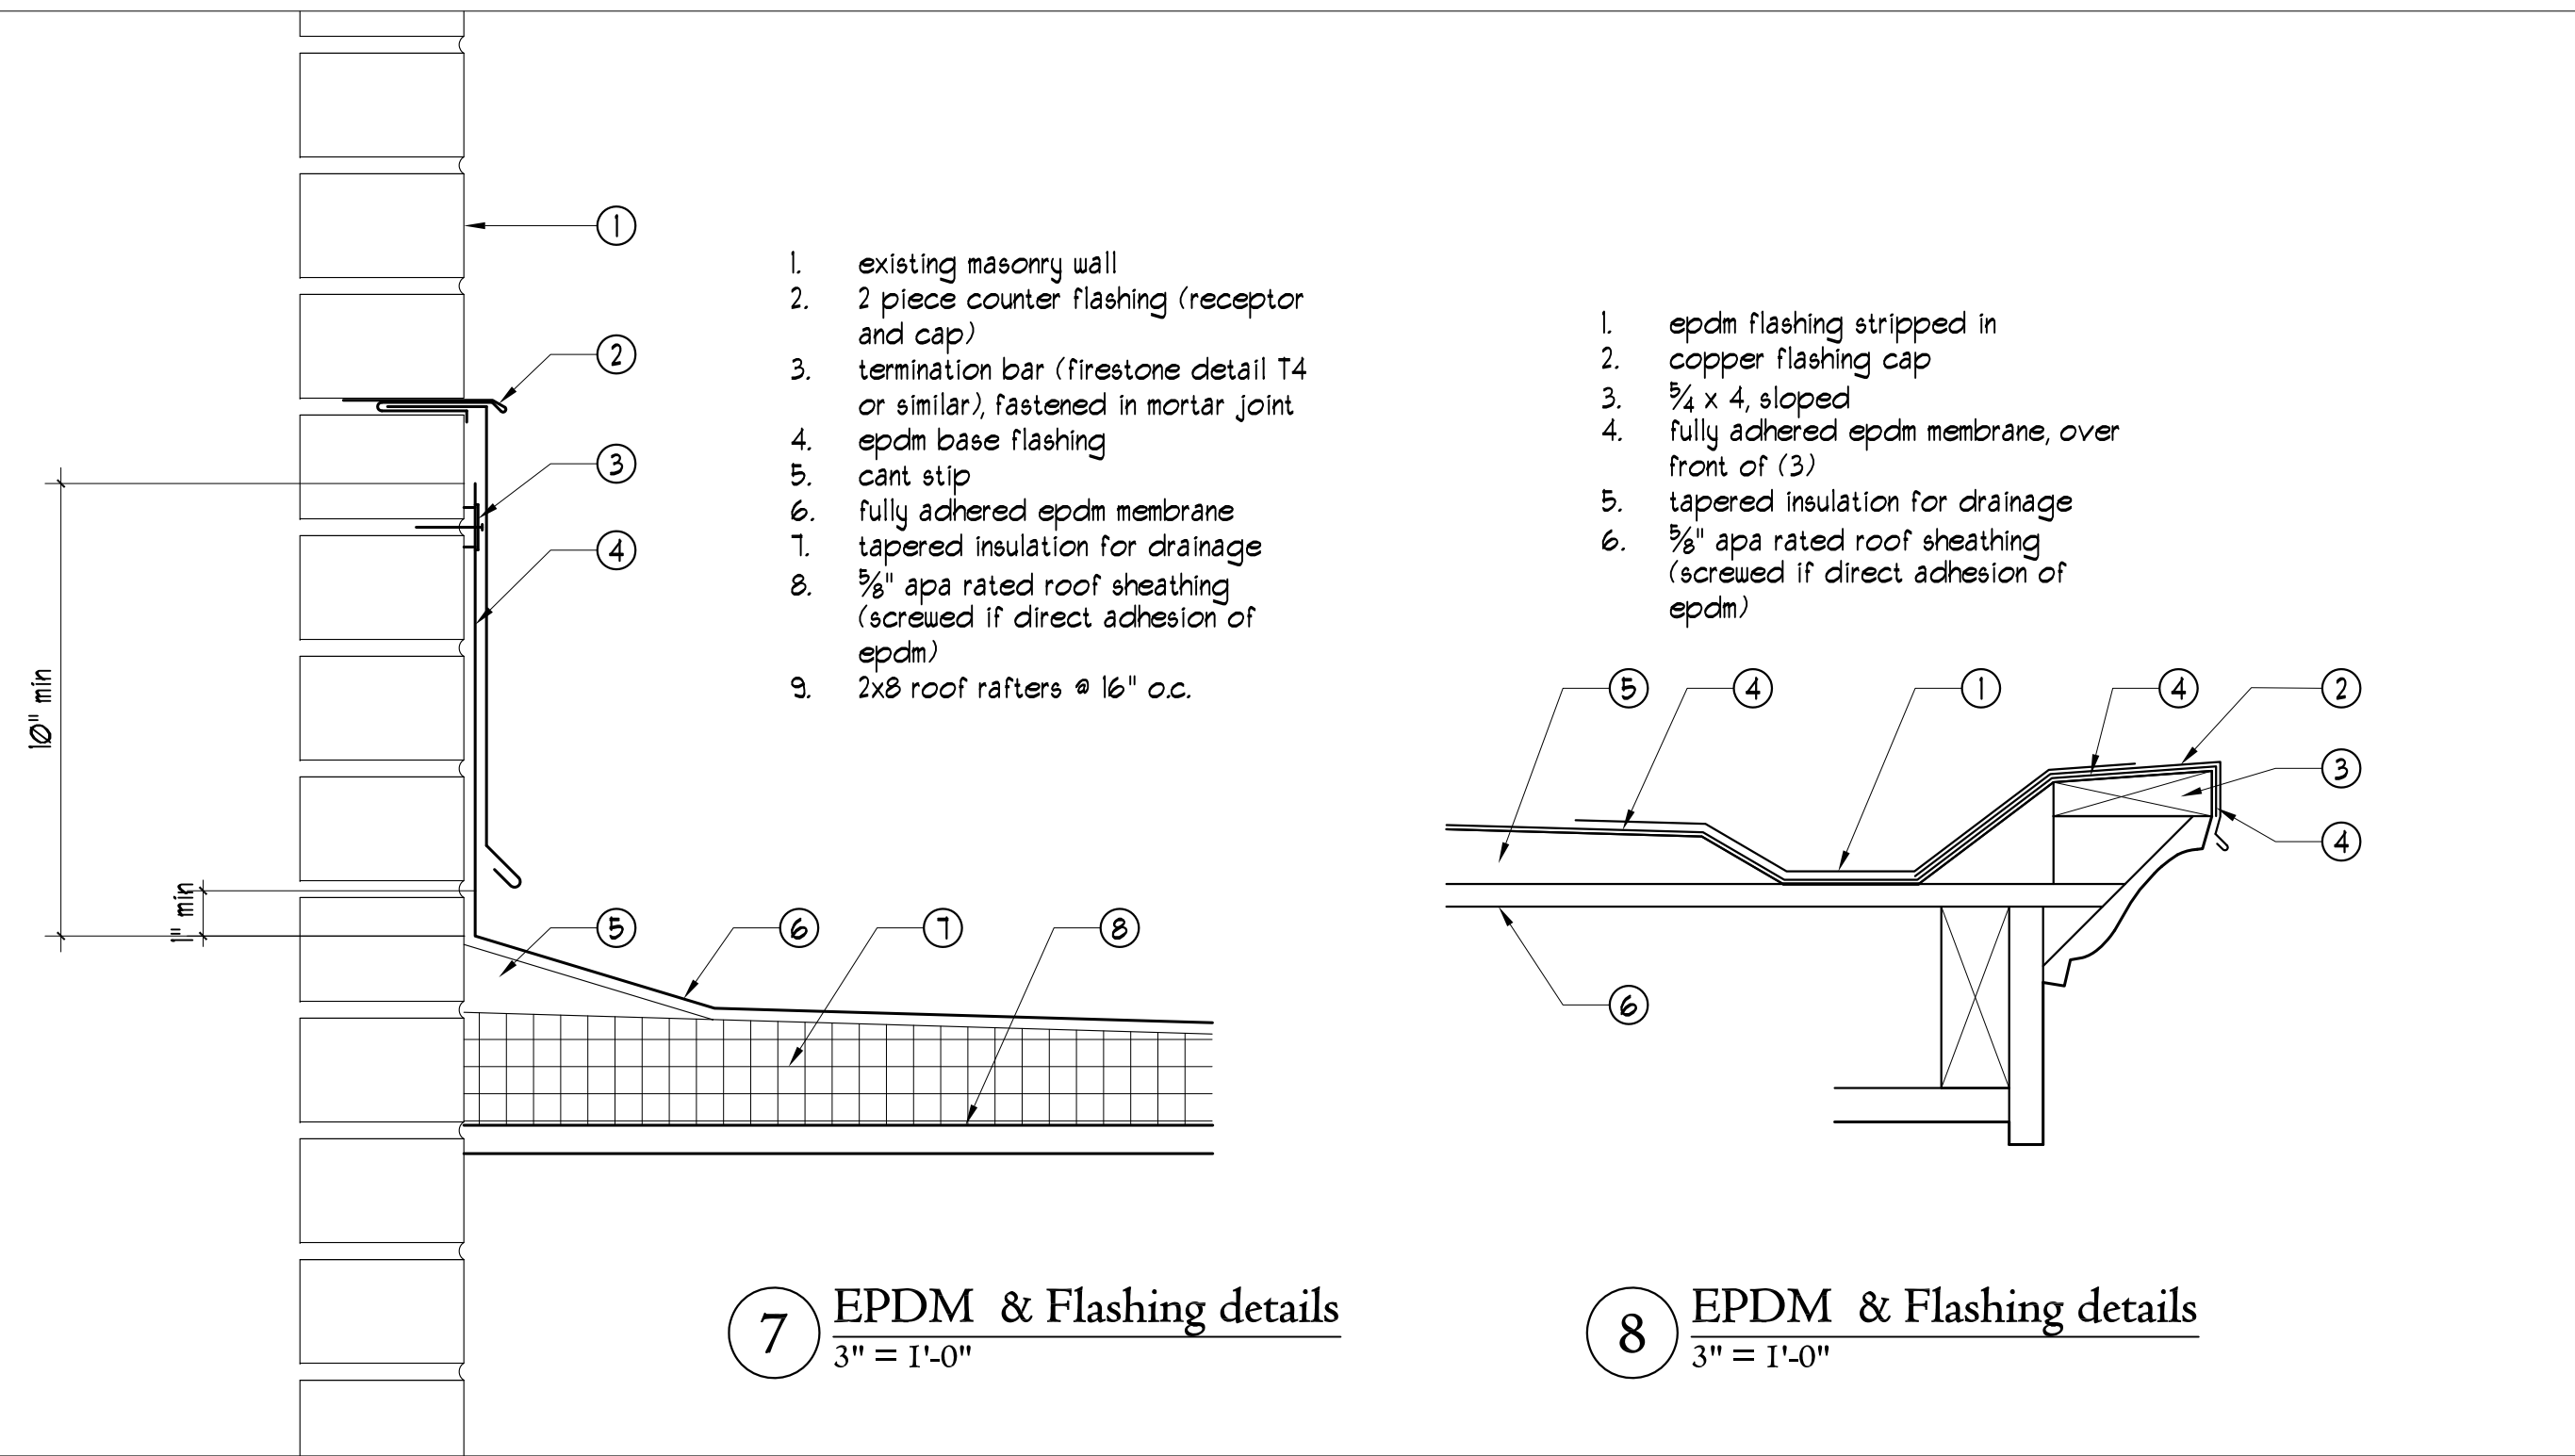


7 EPDM & Flashing details
 3" = 1'-0"

8 EPDM & Flashing details
 3" = 1'-0"

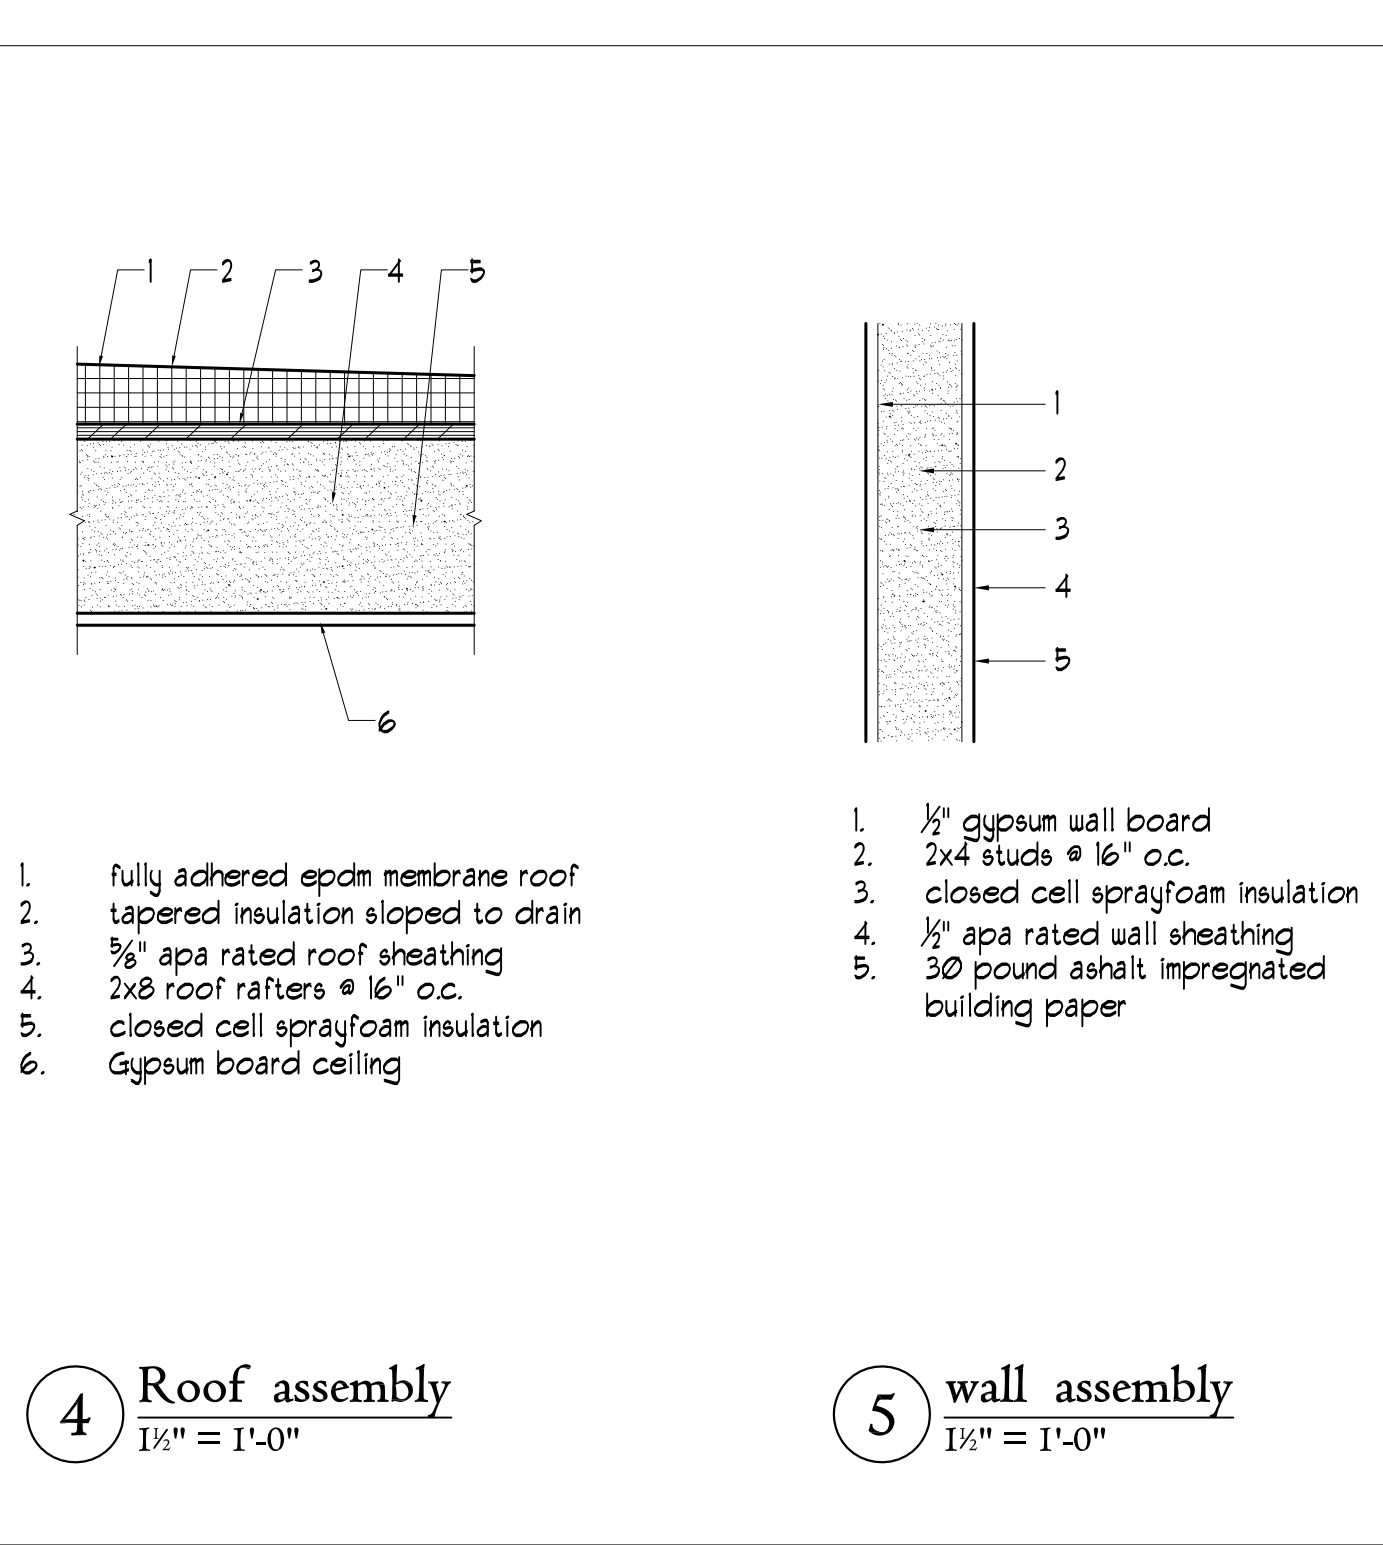


4 Roof assembly
 1/4" = 1'-0"


5 wall assembly
 1/4" = 1'-0"

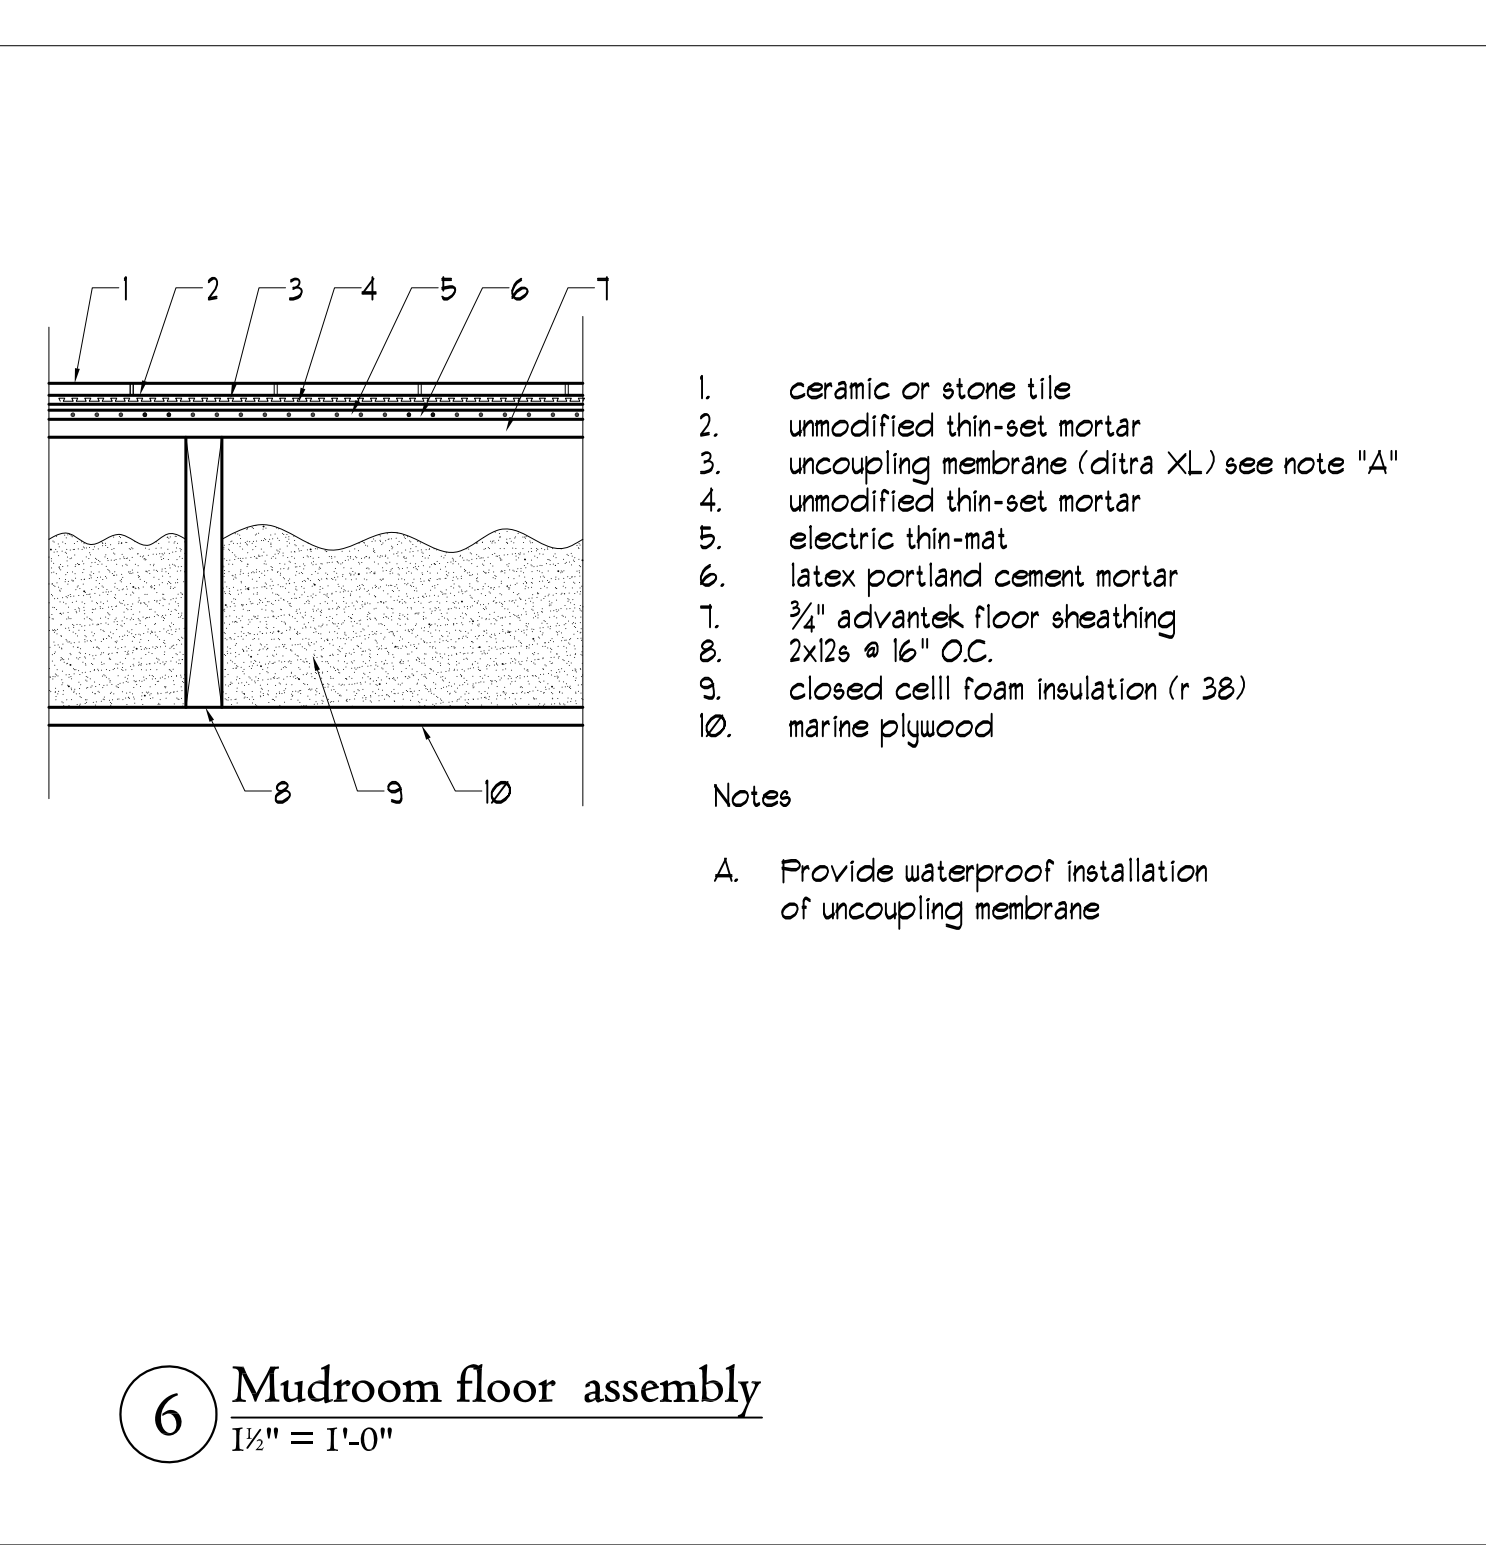


6 Mudroom floor assembly
 1/4" = 1'-0"

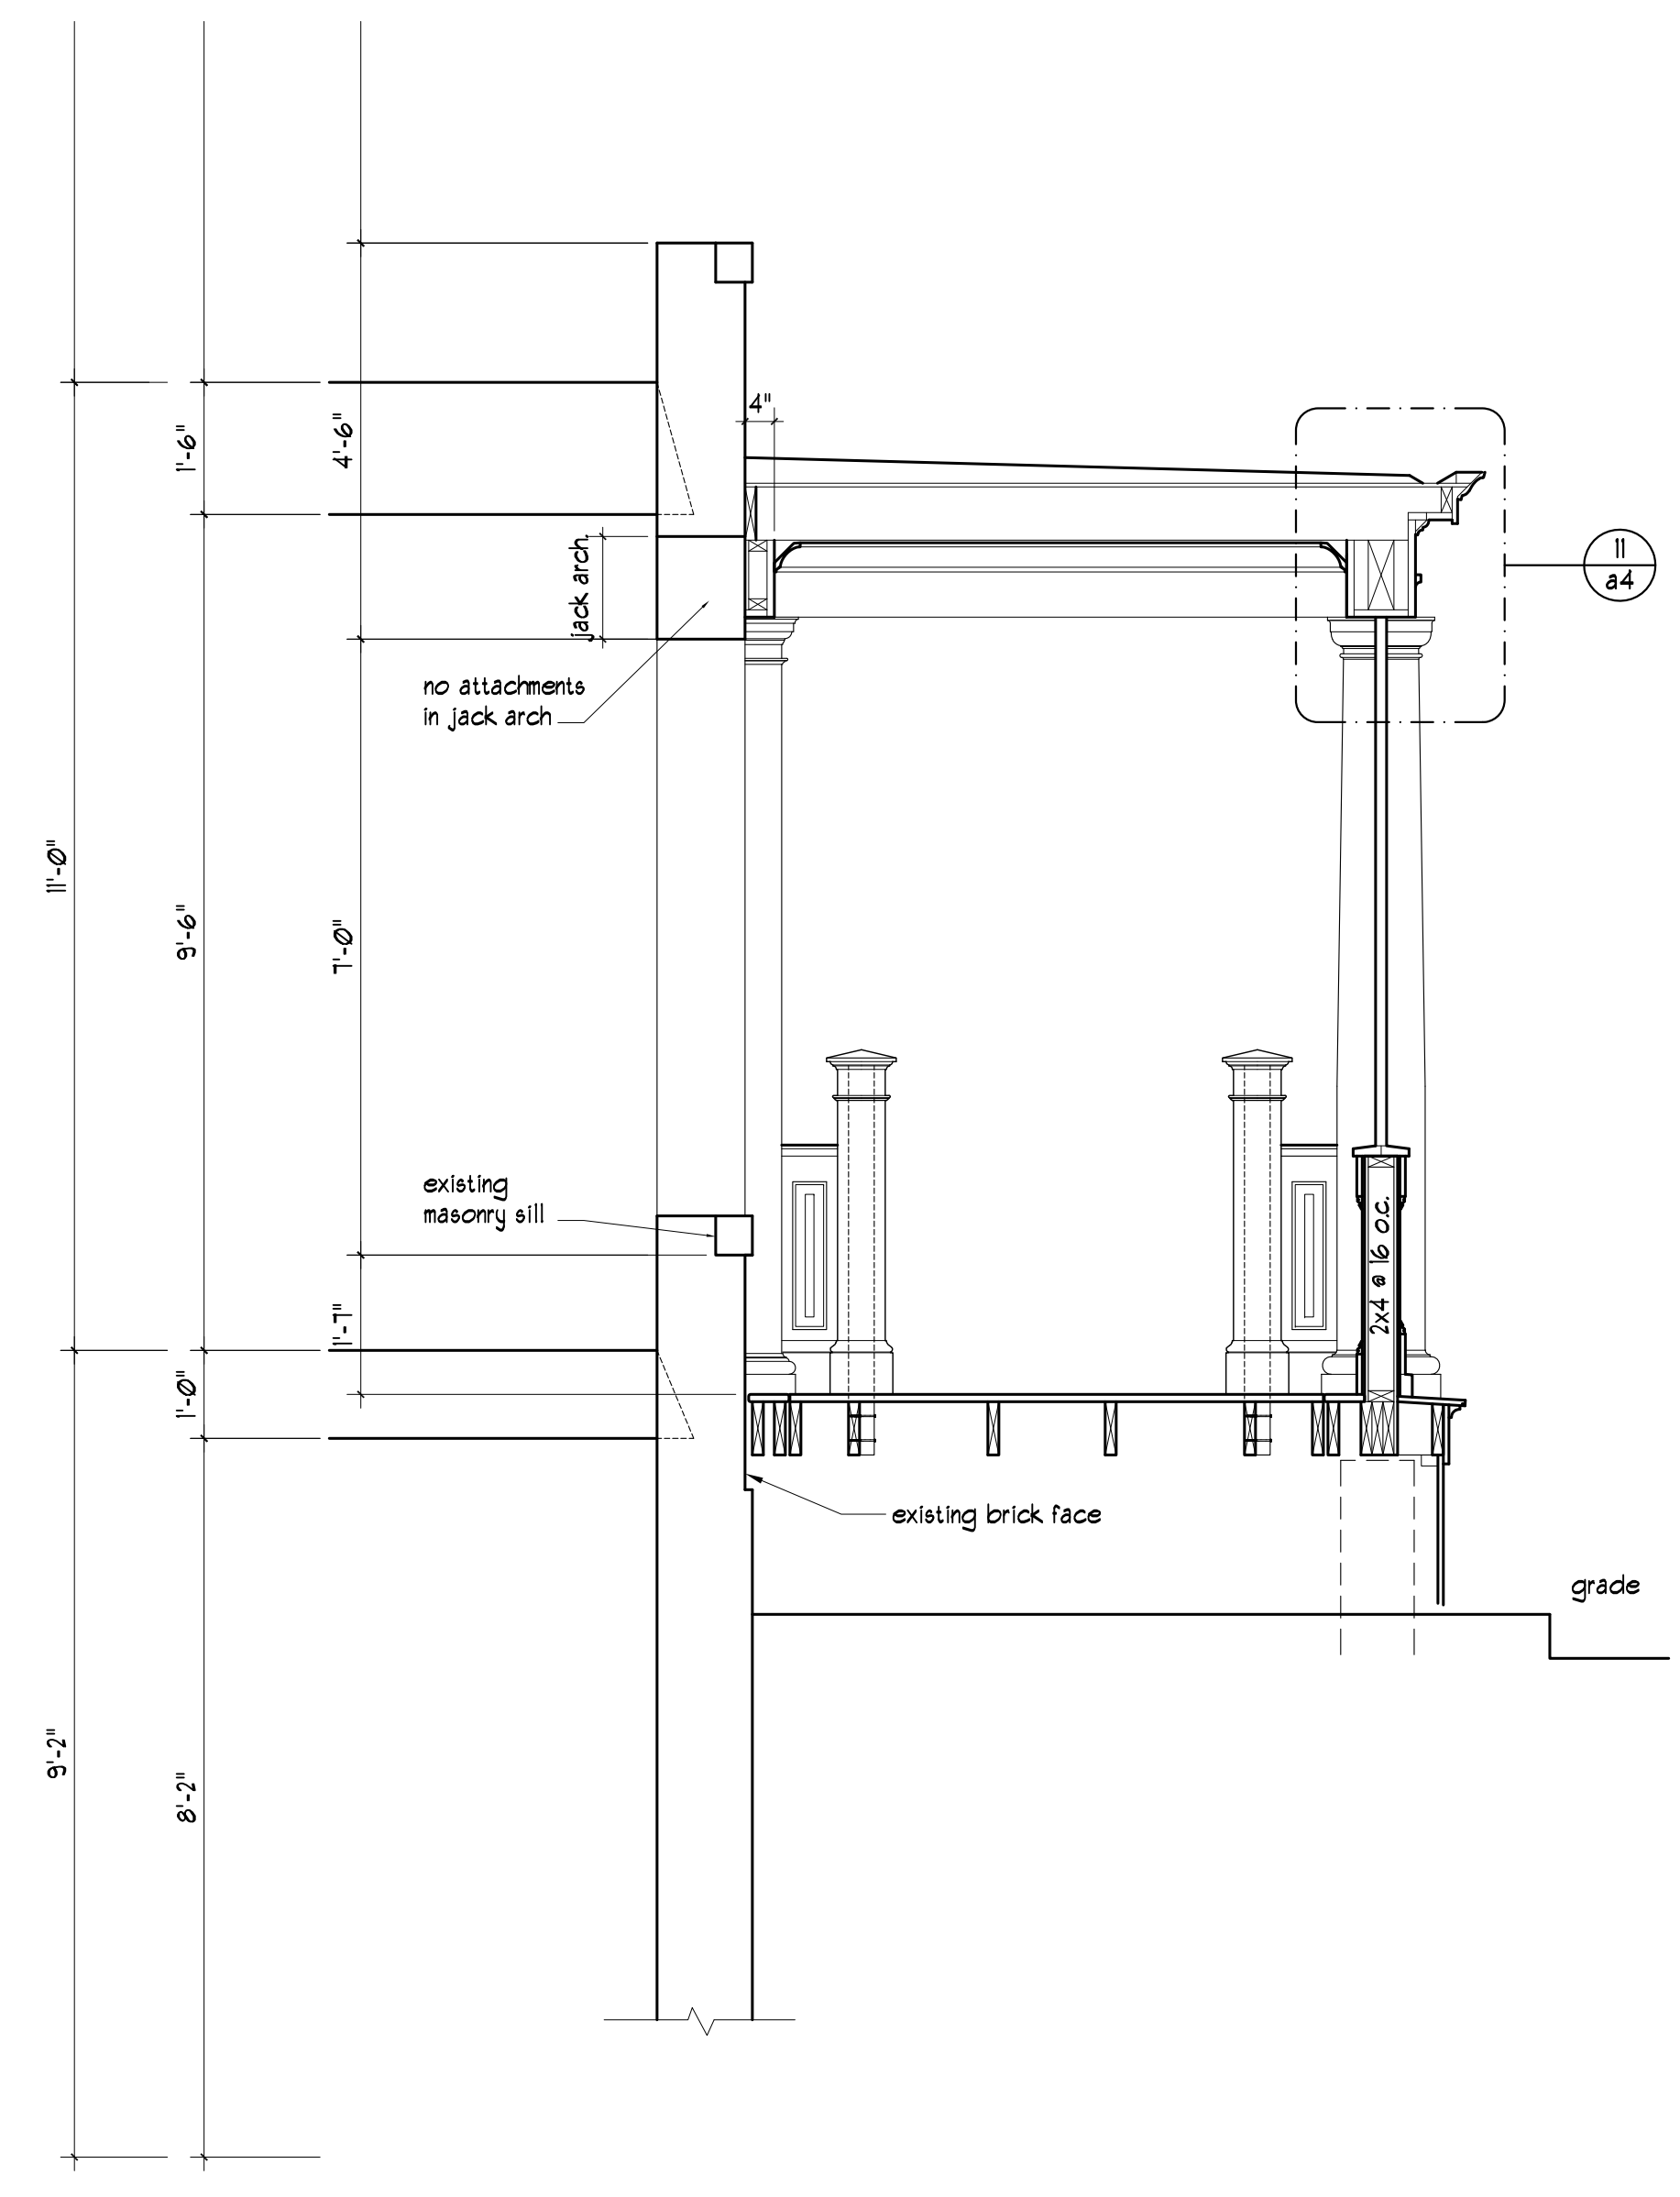

I cross section, short
 1/2" = 1'-0"

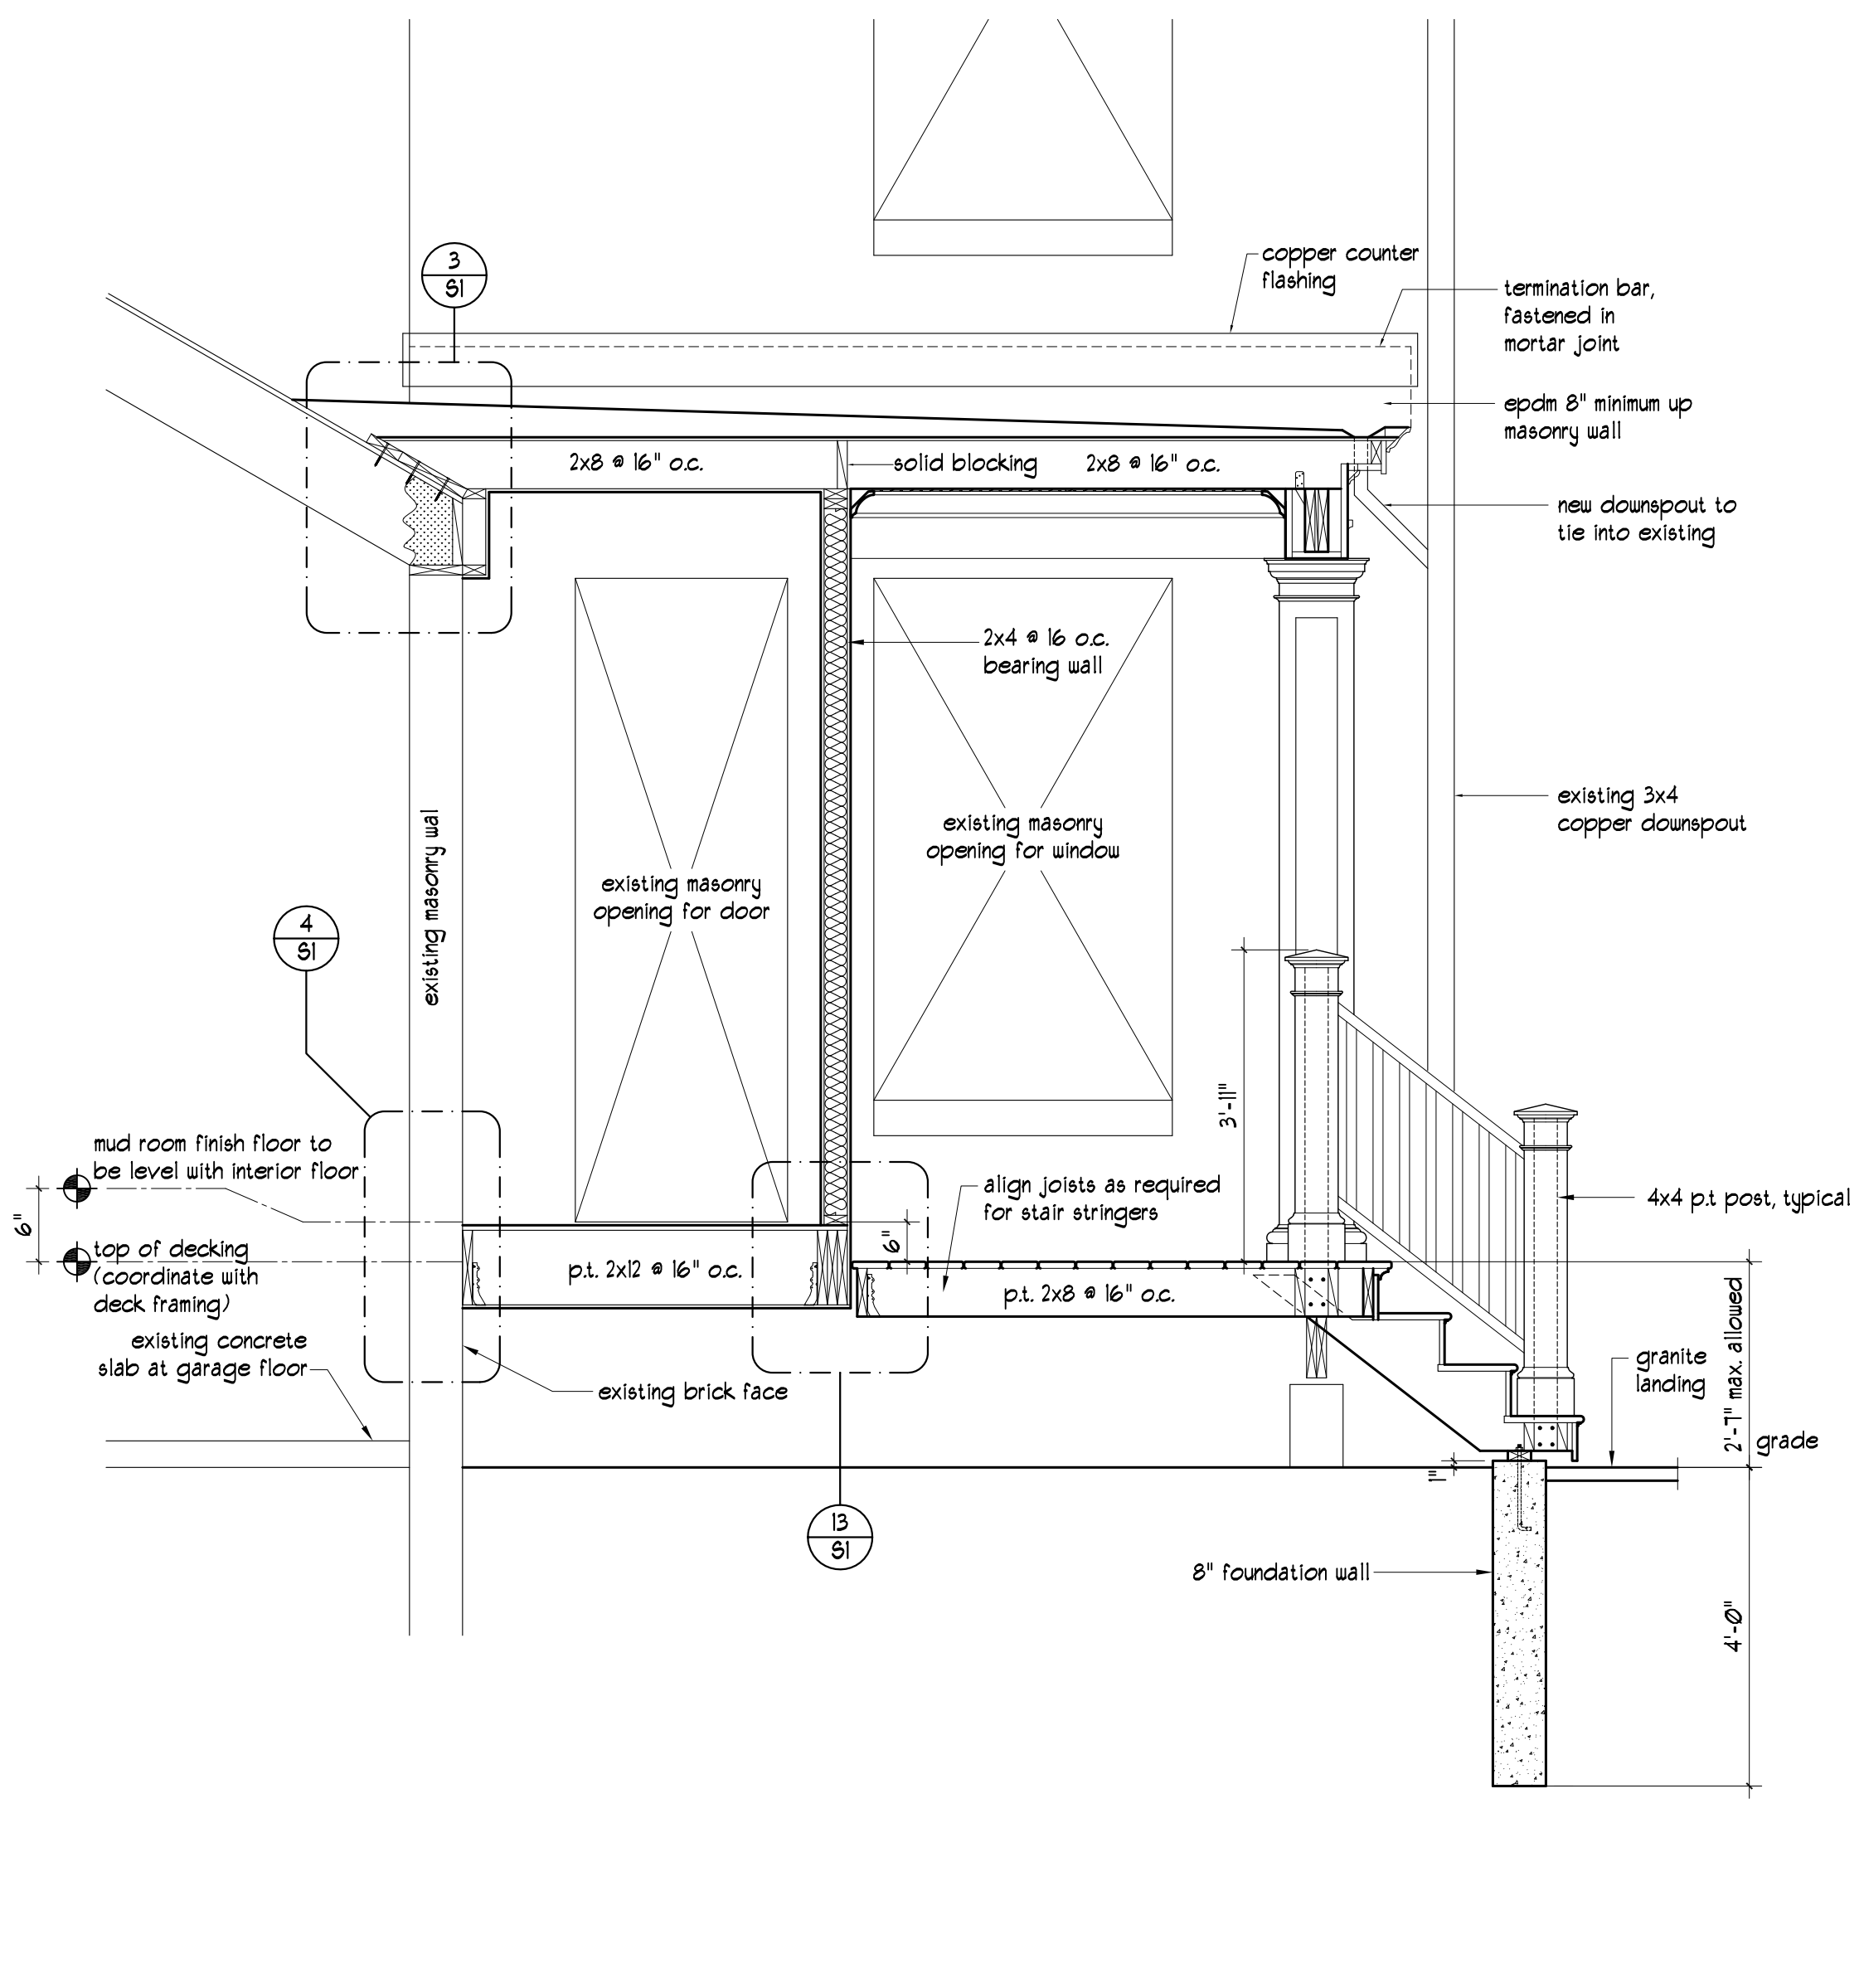

2 cross section, long
 1/2" = 1'-0"

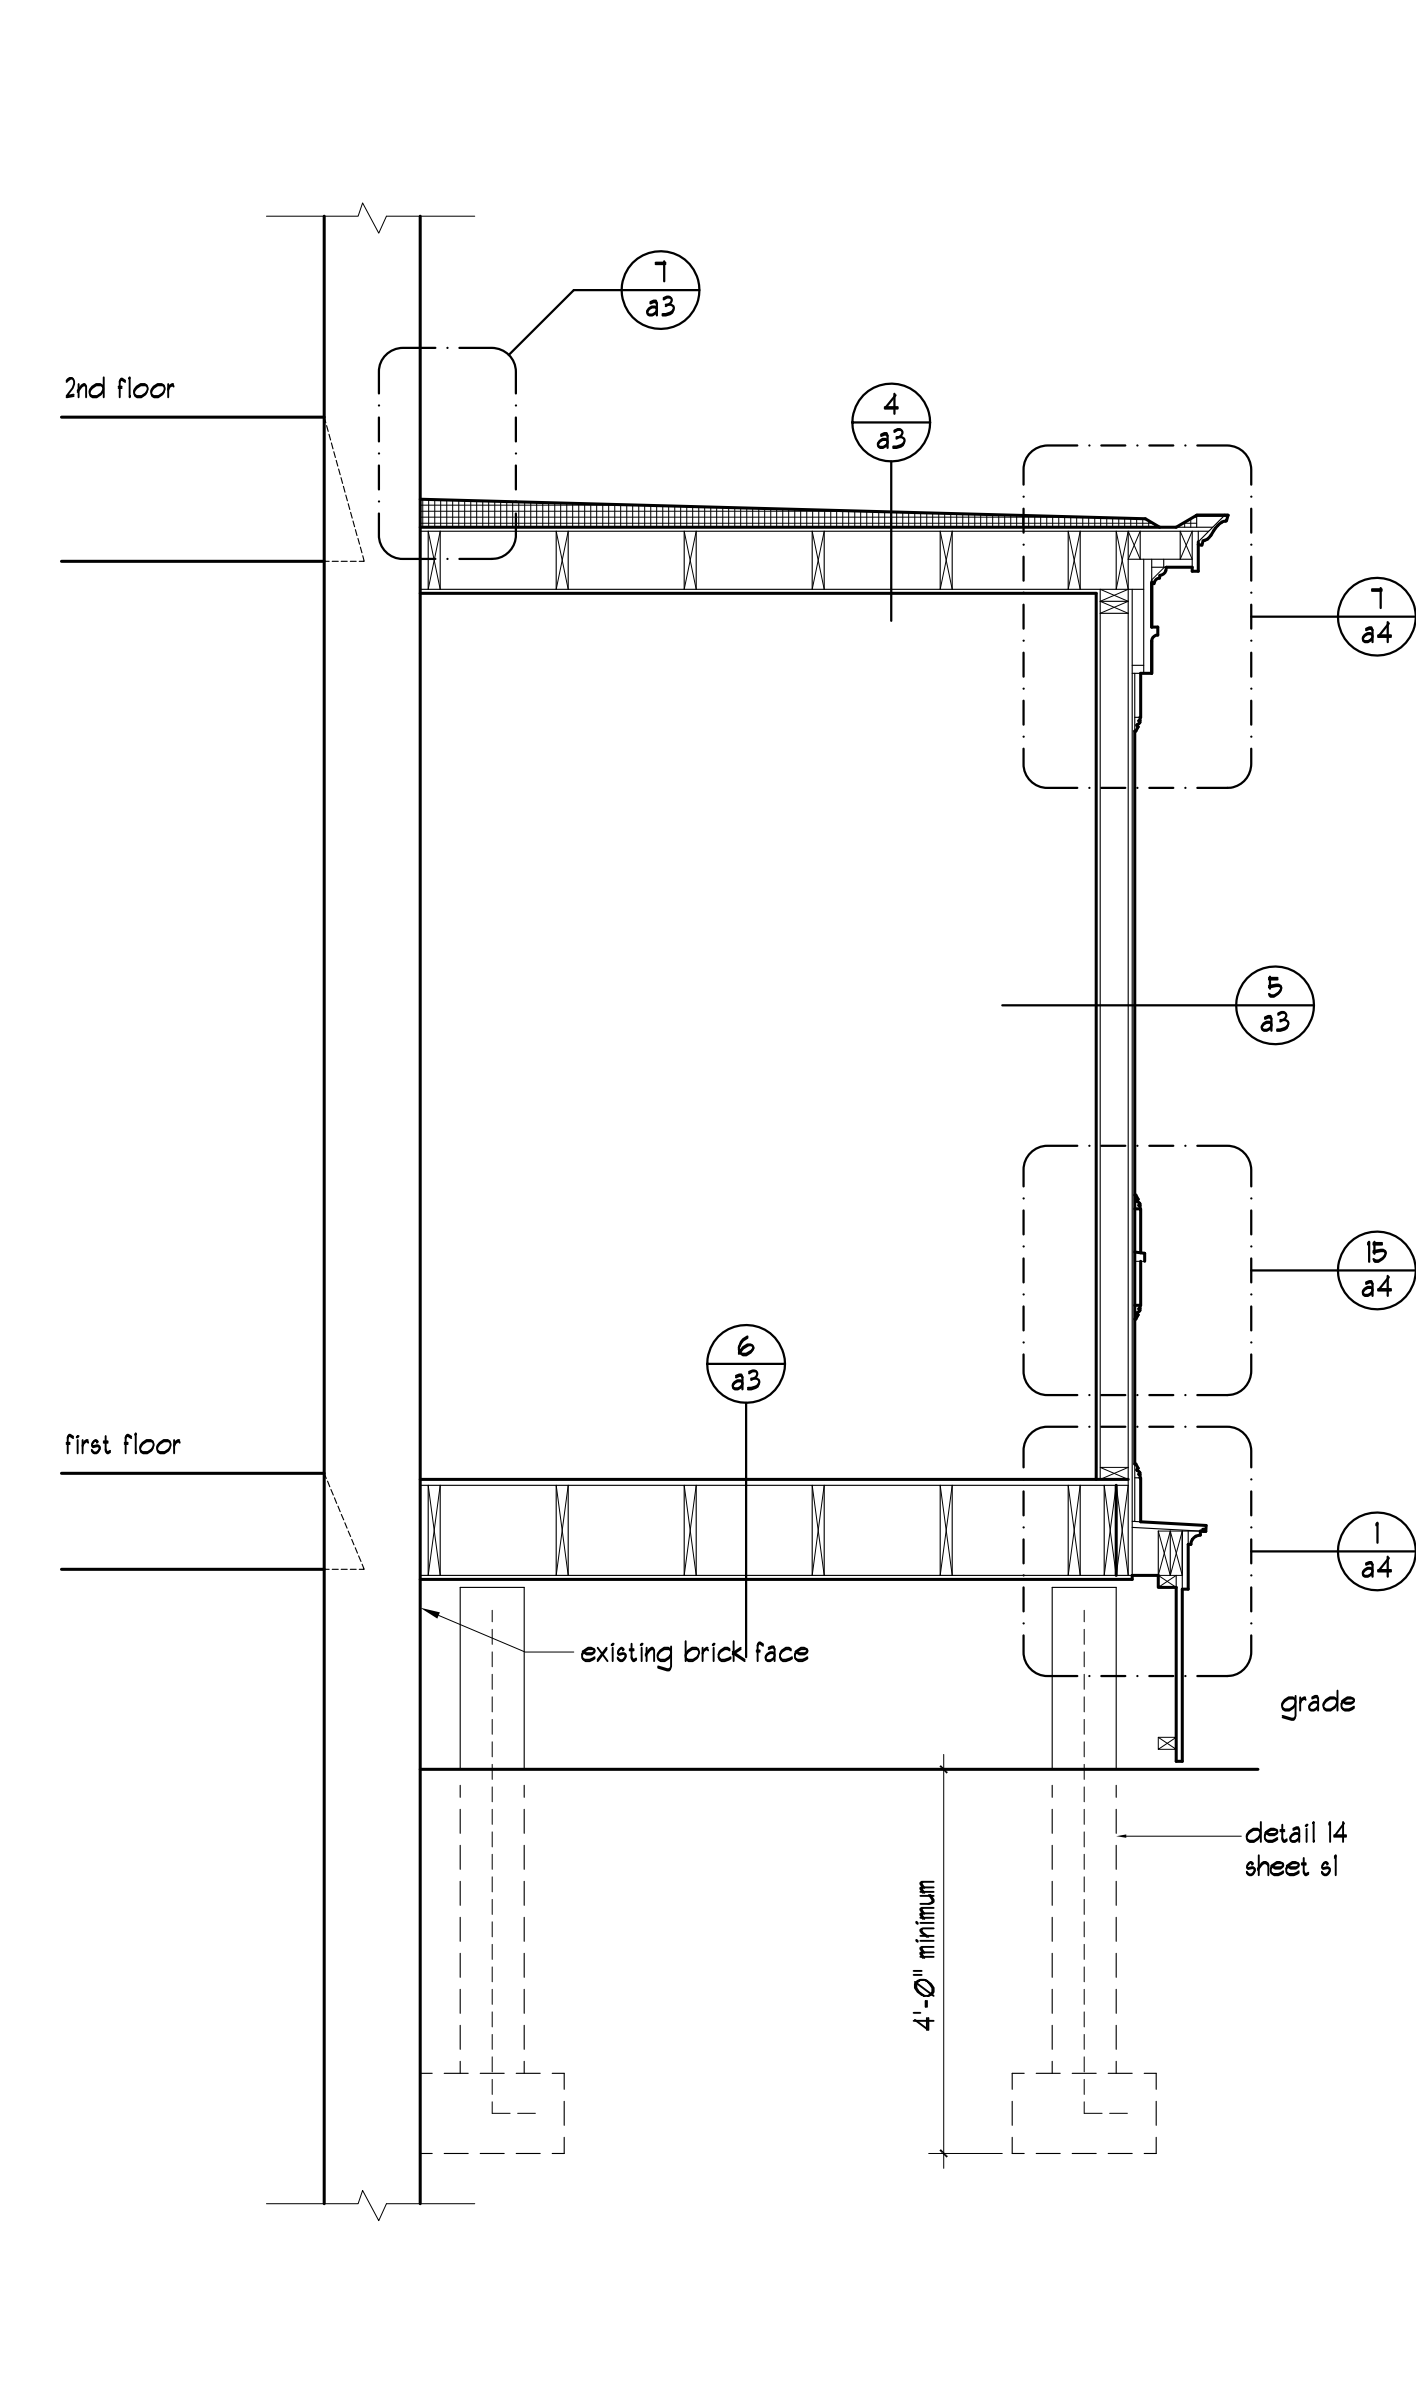

3 cross section, through mudroom
 1/2" = 1'-0"