


155 Western Promenade

Existing Floorline

New Floorline

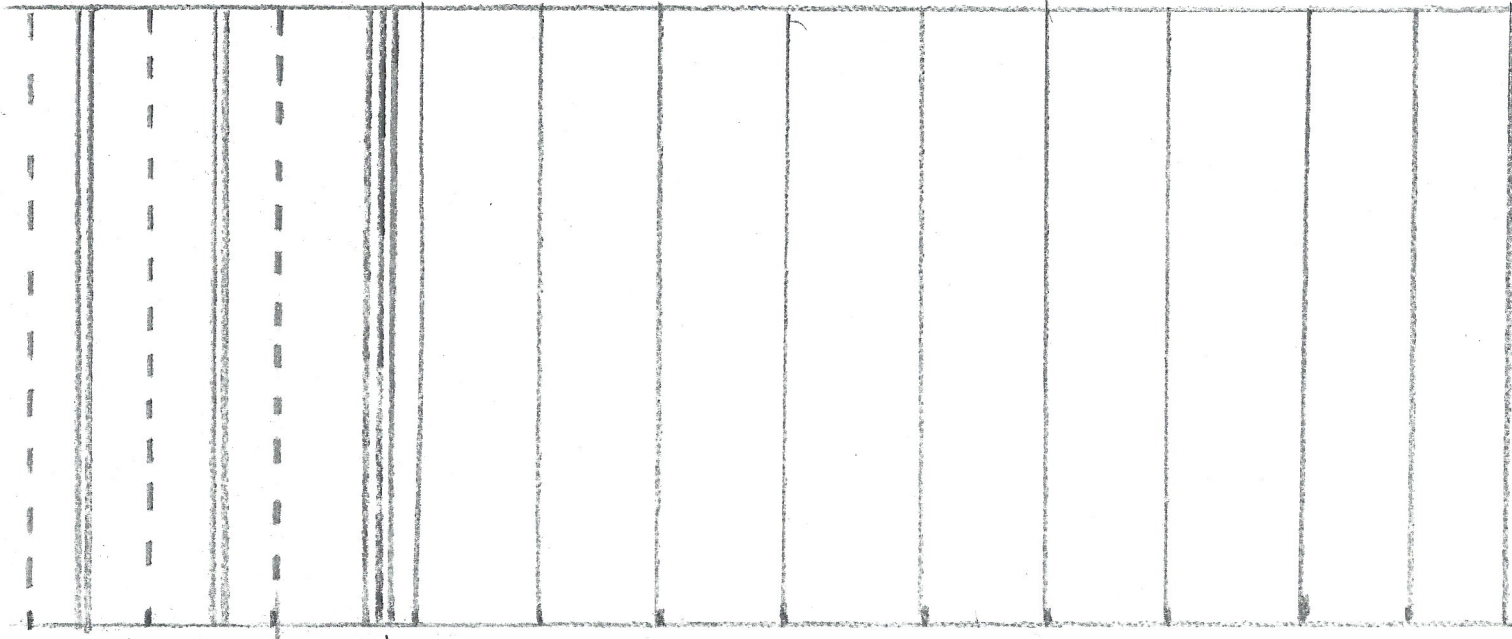

Floor: Materials
3/4" Sheathing
Cork Flooring

Header Dimensions:
2"x8", 2"x6", Double 2"x4"

Staircase Floor Extension: Framing/ Materials
Not to scale