
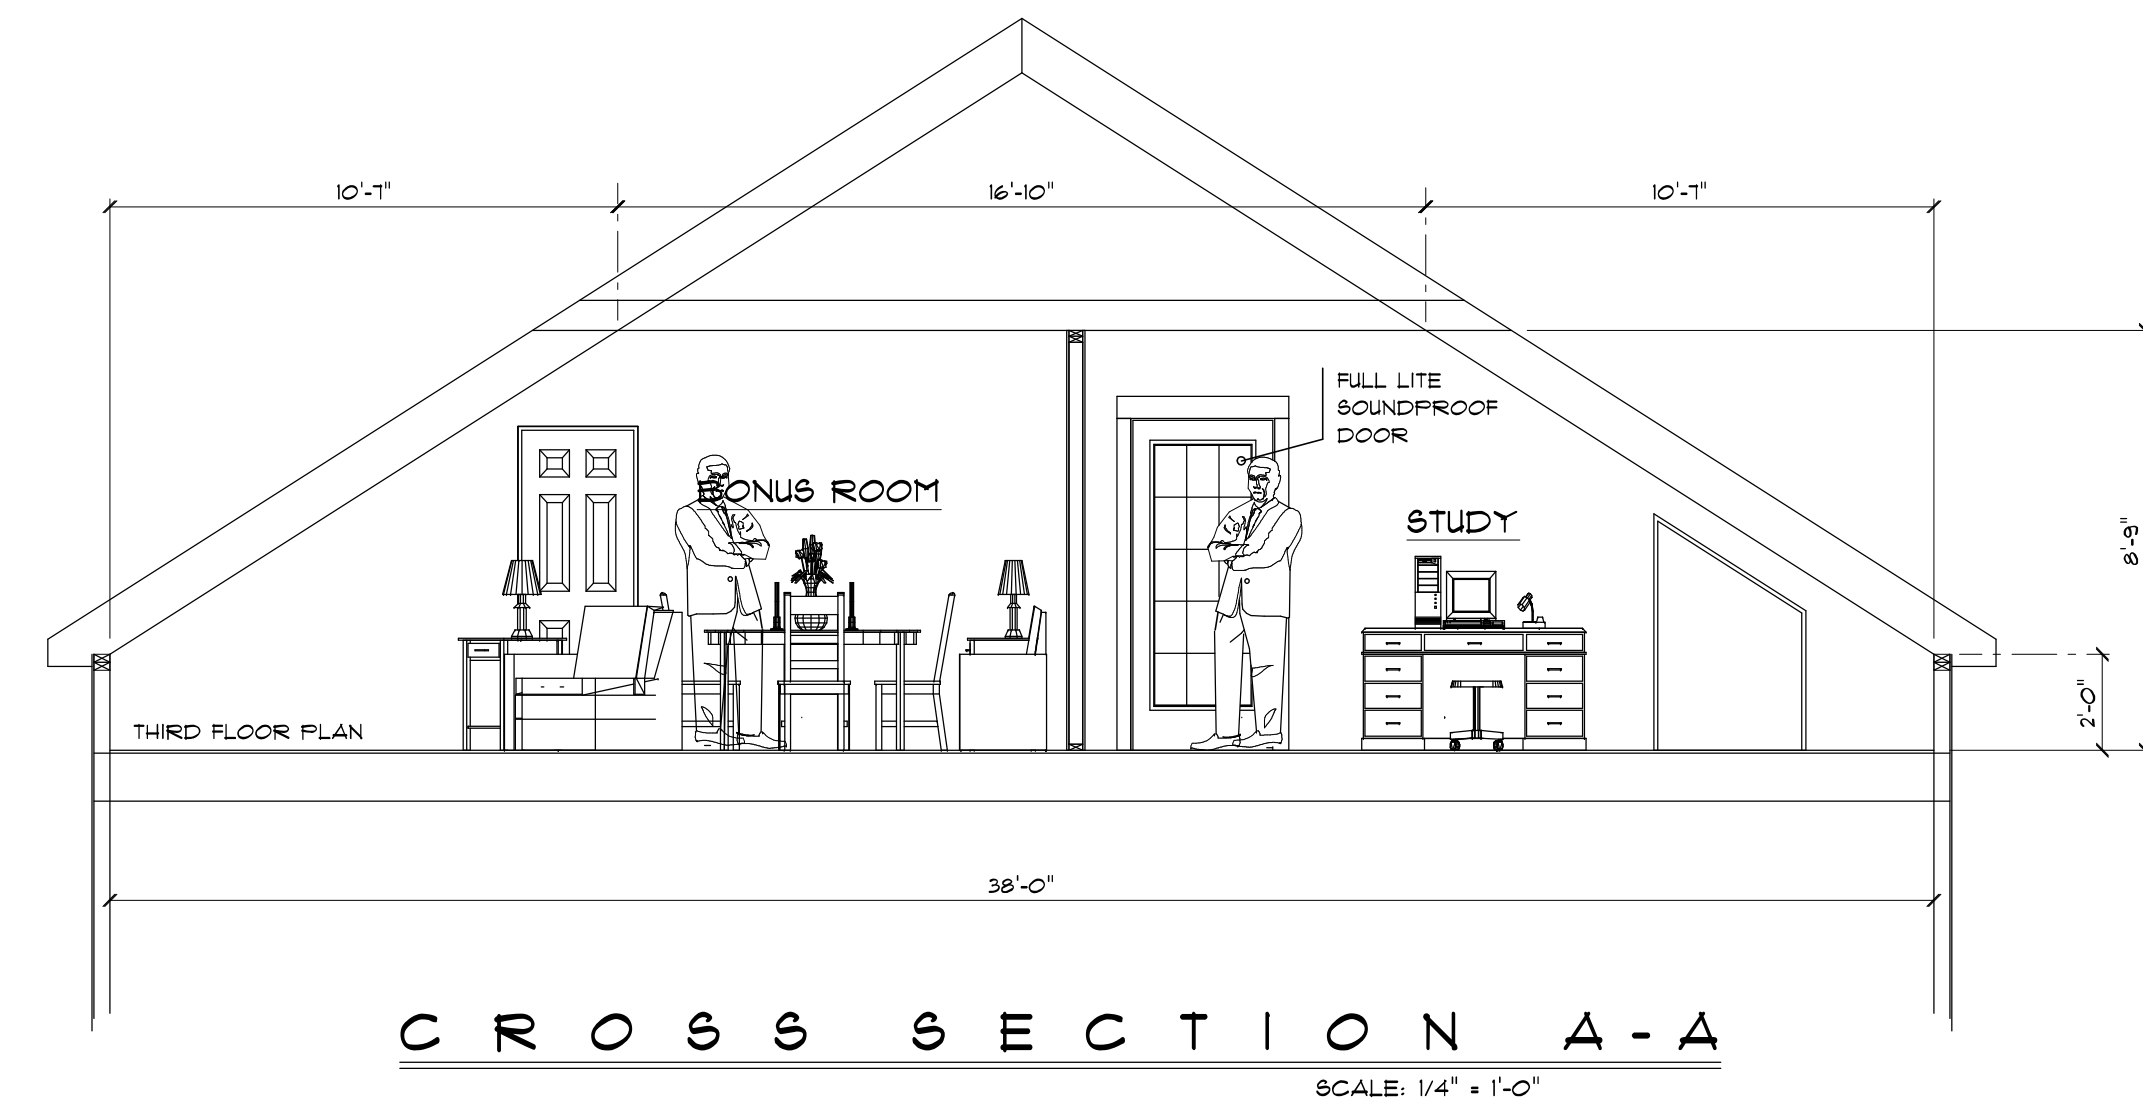


ALL PLANS/DRAWINGS THAT ARE PROVIDED TO THE CLIENTS ARE BASED INFORMATION GIVEN BY THE CLIENT. ALL DIMENSIONS AND SPECIFICATIONS MUST BE VERIFIED BY CLIENT/CONTRACTOR BEFORE CONSTRUCTION BEGINS. OWNER AND CONTRACTOR RESPONSIBLE FOR ANY ERRORS AND OMISSIONS. CONTRACTOR ASSUMES ALL LIABILITY FOR BUILDING CONSTRUCTION.

PLANS AND SPECIFICATIONS HAVE NOT BEEN PREPARED BY REGISTERED ARCHITECT OR ENGINEER. CUSTOMER SHOULD CONSULT A REGISTERED ARCHITECT OR ENGINEER OF THEIR CHOICE IF ARCHITECT OR ENGINEER STAMP IS NECESSARY BEFORE CONSTRUCTION BEGINS.

ALL CONTRACTORS TO CONFORM TO ALL STATE AND LOCAL BUILDING CODES.

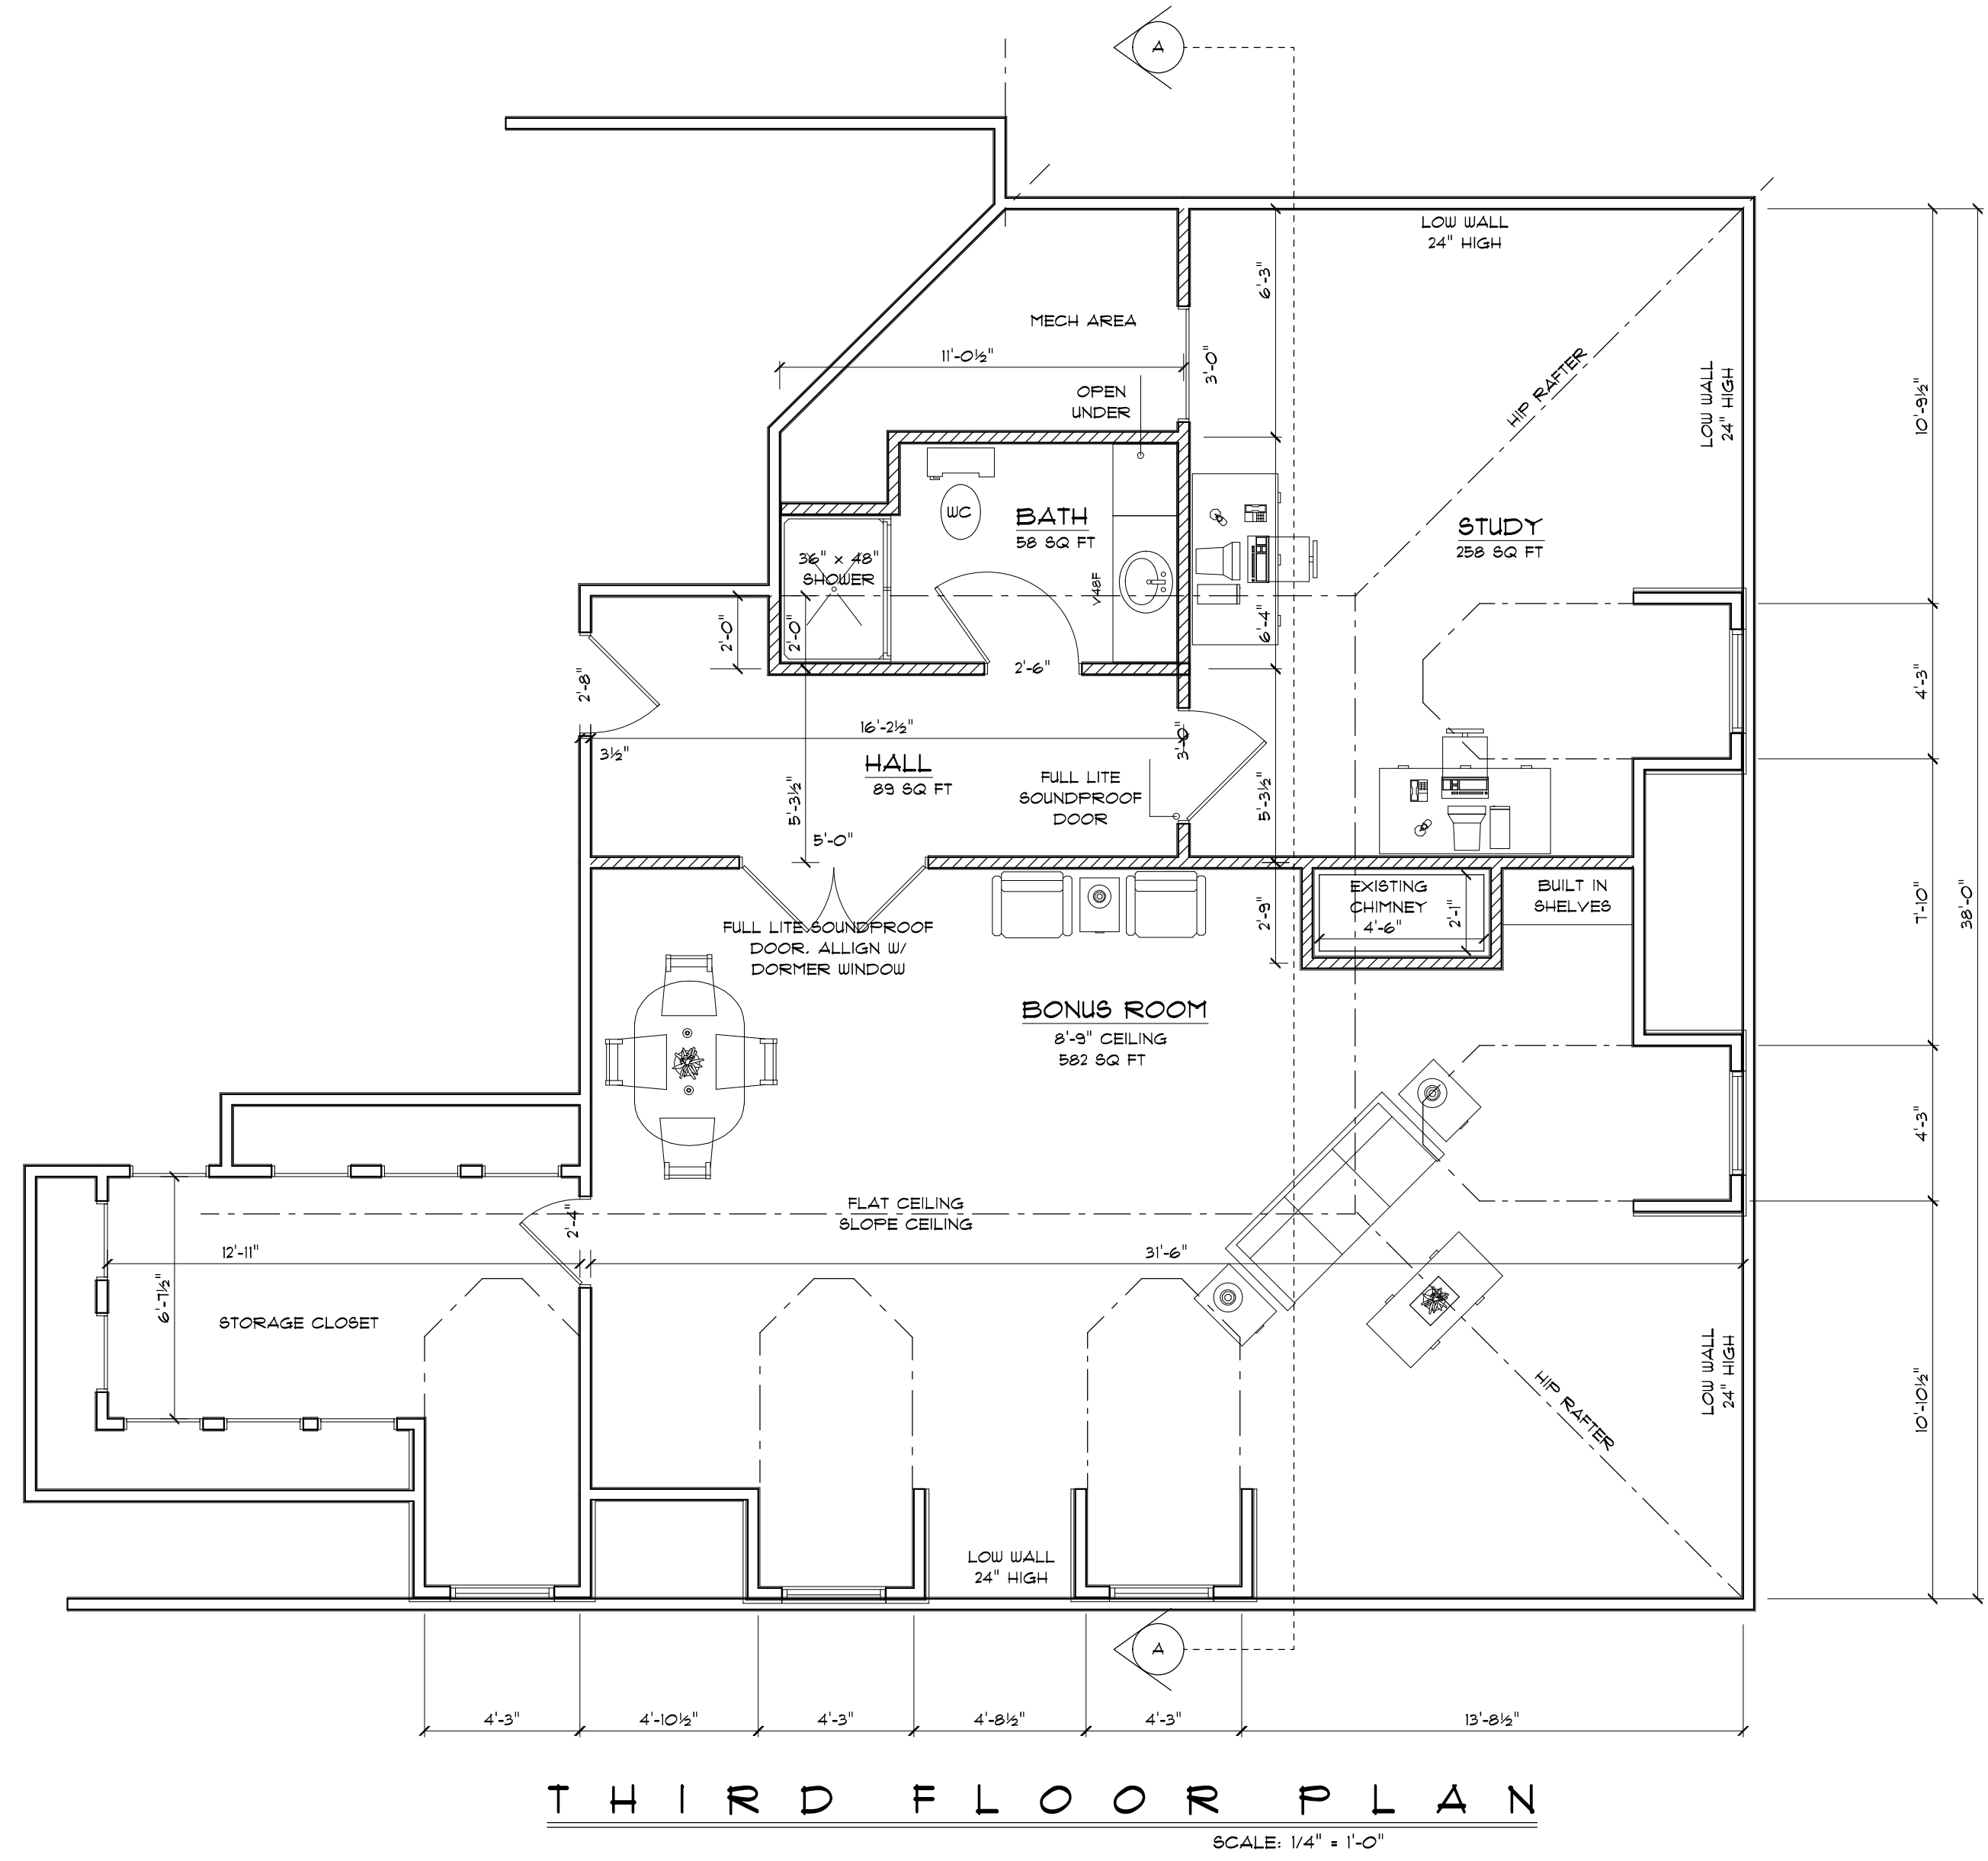

DESIGN OF :  
**CAMERON LINEN**  
108 VAUGHAN ST  
PORTLAND, ME.

DESIGN FOR :  
**VIKING RESTORATION**  
P.O. BOX 15233  
PORTLAND, ME. 04112  
207-828-2900

DRAWN BY :	
DATE :	12-04-14
REVISED :	
REVISED :	
REVISED :	
SCALE :	1/4" = 1'-0"

**Quality Drafting & Design**

Tom Bouchard  
801 Bald Hill Road  
Wells, Me. 04090  
call 207-461-5276  
tqb@maine.qd.com

House plans - Additions  
Revolutions - Garages  
and more

25 Years of Experience

SHEET NO.