



SPOT Architecture

74 SMITH STREET, PORTLAND, ME 04101
T: 207.756.4153

DRAFTSPERSON:
Michael Chestnutt

DATE OF ISSUE:
7/24/17


PROJECT STATUS:
Permit Set

178 PINE STREET

Liana Hawes
178 Pine Street Portland ME 04101

BUILDING SECTION

A-3.1

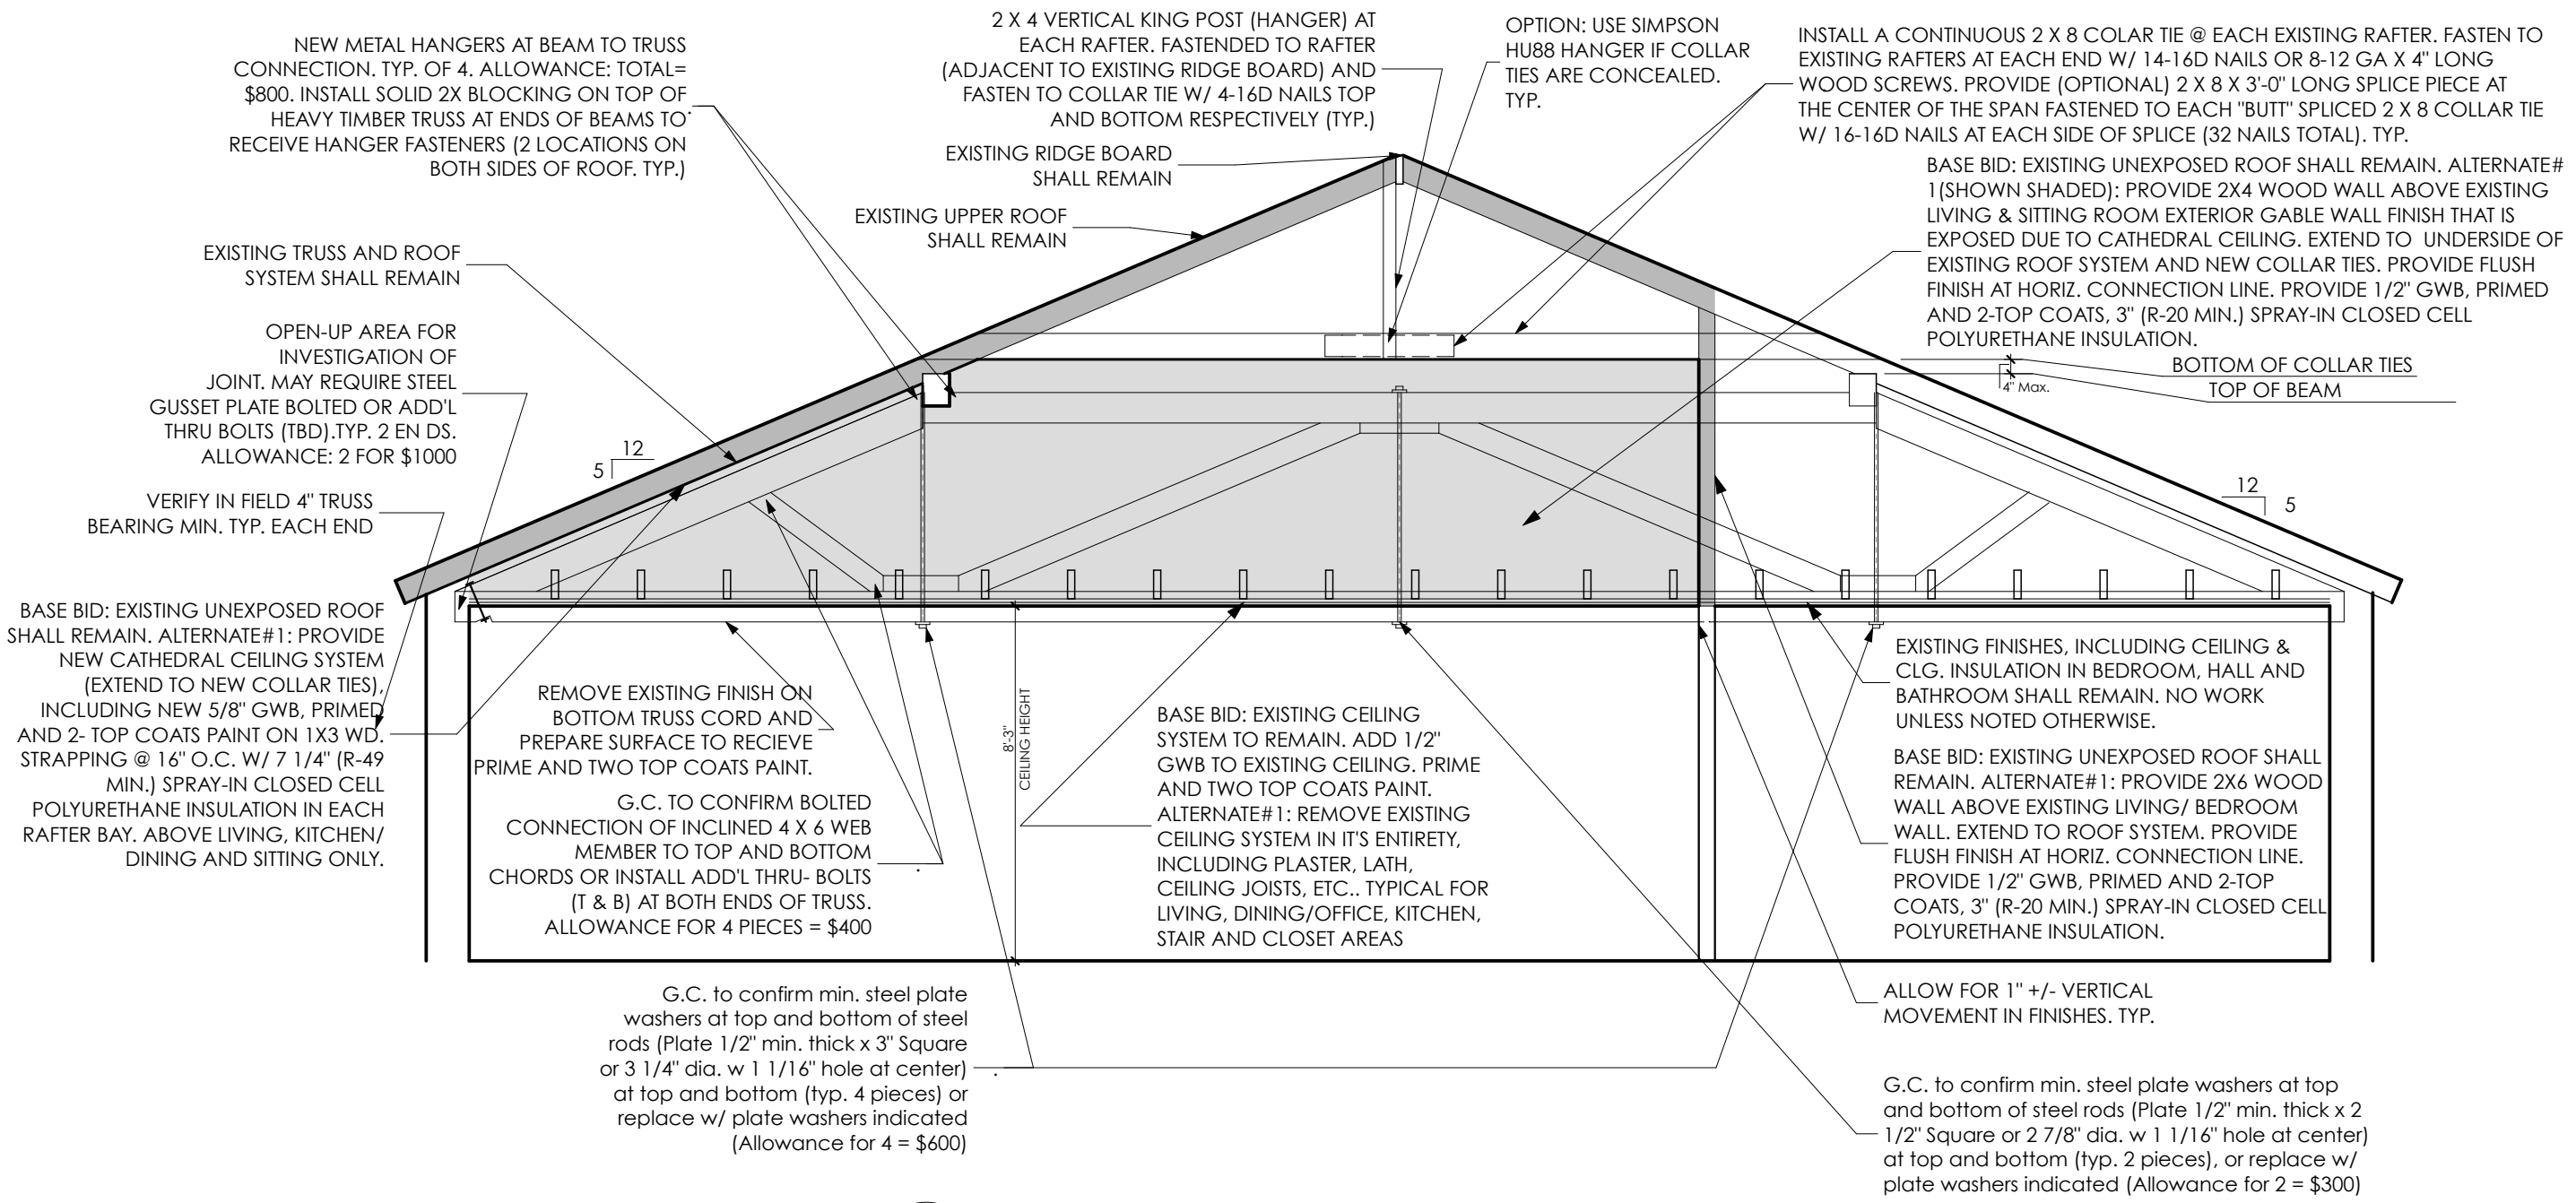

1

EXISTING BUILDING SECTION

SCALE: 1/4" = 1'-0"



PERMIT SET