


LEFT SIDE WALL ELEVATION

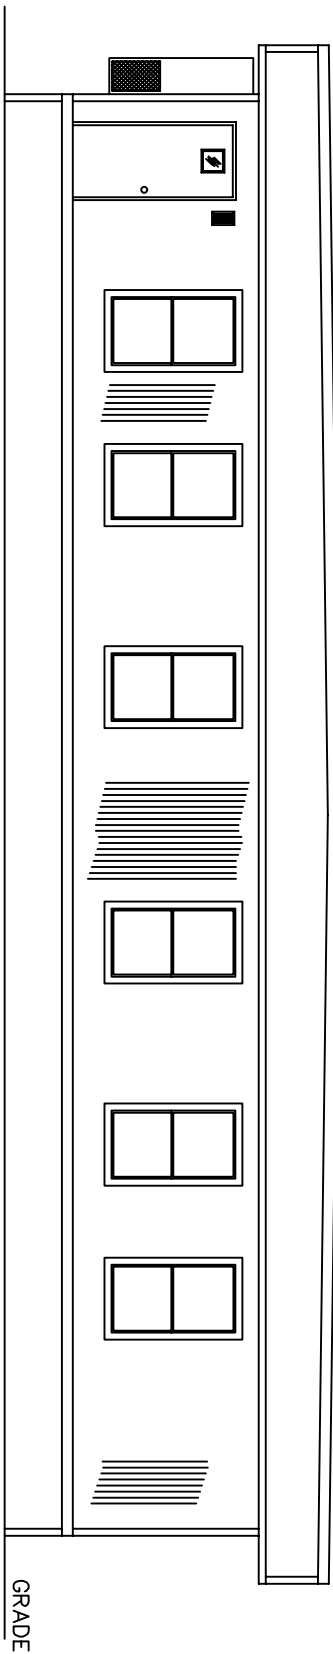

RIGHT SIDE WALL ELEVATION

WILLIAMS
SCOTSMAN

Mobile Offices Storage Products
And More.

©WILLIAMS SCOTSMAN 2004

CORPORATE OFFICES
8211 TOWN CENTER DRIVE
BALTIMORE, MD 21236
(800) 638-6965
(410) 931-6000
www.willscot.com

OFFICES THROUGH OUT
THE UNITED STATES

THE USE OF THIS
DRAWING FOR ANY
MEANS OTHER THAN
THAT INTENDED IS
STRICTLY PROHIBITED
WITHOUT THE PRIOR
WRITTEN CONSENT
OF AN AUTHORIZED
REPRESENTATIVE OF
WILLIAMS SCOTSMAN.

PROJECT

2004 REDI-PLEX™

DRAWING

SIDE WALL ELEVATIONS

DWG BY: HOWARD SCARPOLA

SERIAL#:

SR:

FILE#: REDI-PLEX

SCALE: 1/8" = 1'

DWG #: A-41

DATE: 12/01/03

REV.#: 0