



A TYPICAL SLAB DETAIL
SCALE: 1" = 1'-0"


NOTE:
PROVIDE ADDITIONAL #6 BAR (SIZE TO MATCH THAT SHOWN ON DETAIL) @ BOTTOM REINFORCING OF BASE SLAB.

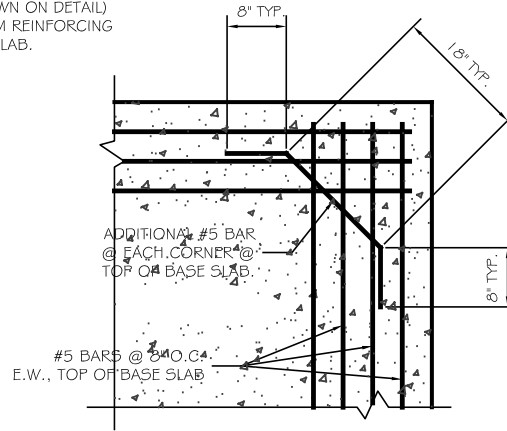


F CORNER REINFORCING IN FOOTING
SCALE: 1" = 1'-0"

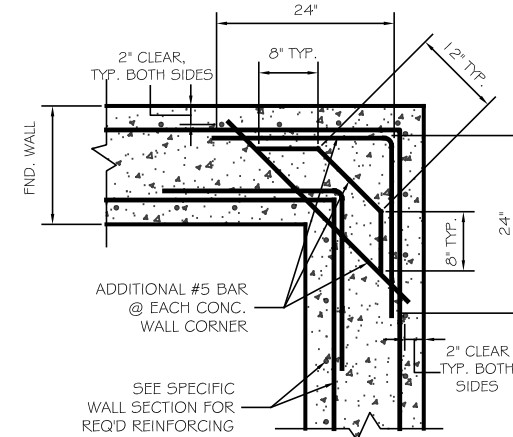


G CORNER REINFORCING IN WALL
SCALE: 1" = 1'-0"

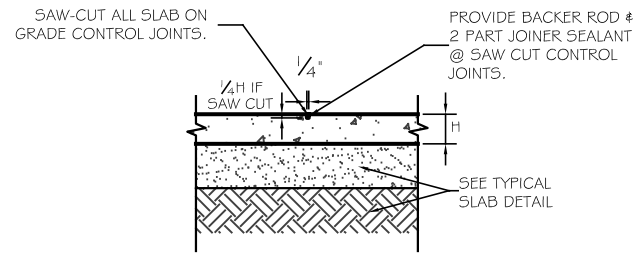


B TYP. SLAB CONTROL JOINT DETAIL
SCALE: 1" = 1'-0"

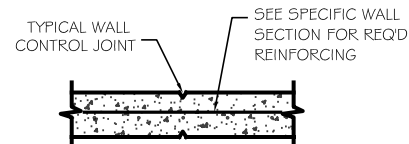


C TYP. WALL CONTROL JOINT
SCALE: 1" = 1'-0"

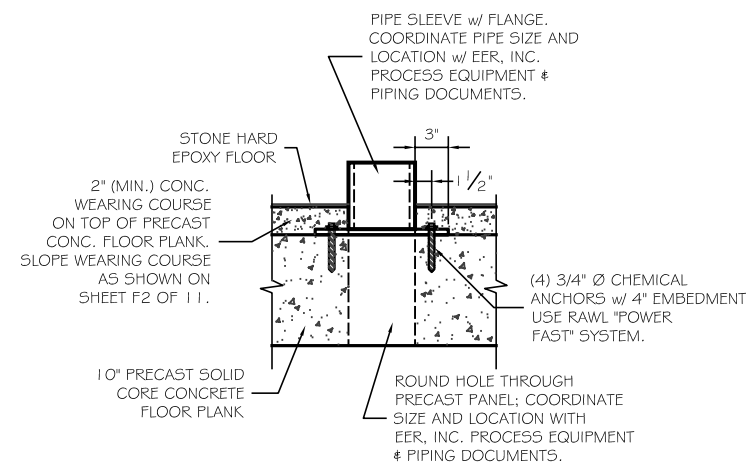


SECTION

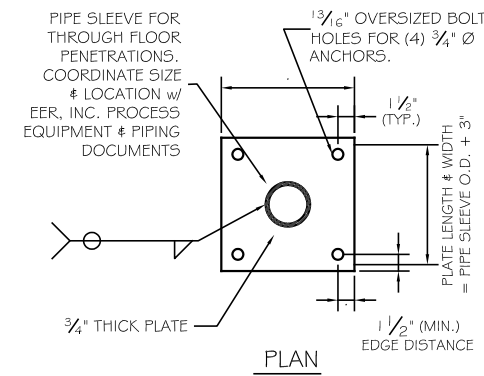


H TYP. FLOOR PENETRATION DETAIL
SCALE: 1 1/2" = 1'-0"

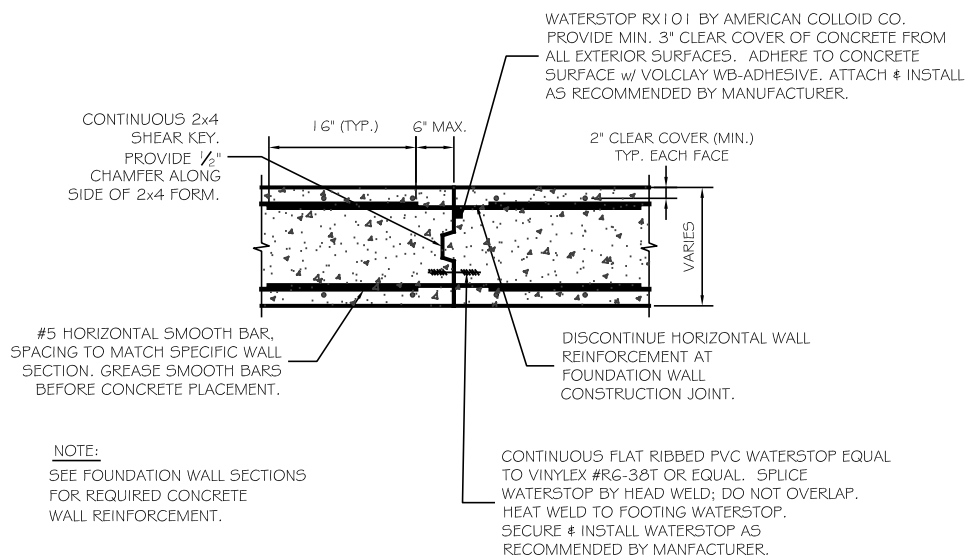


D TYP. WALL CONSTRUCTION JOINT DETAIL
SCALE: 1" = 1'-0"

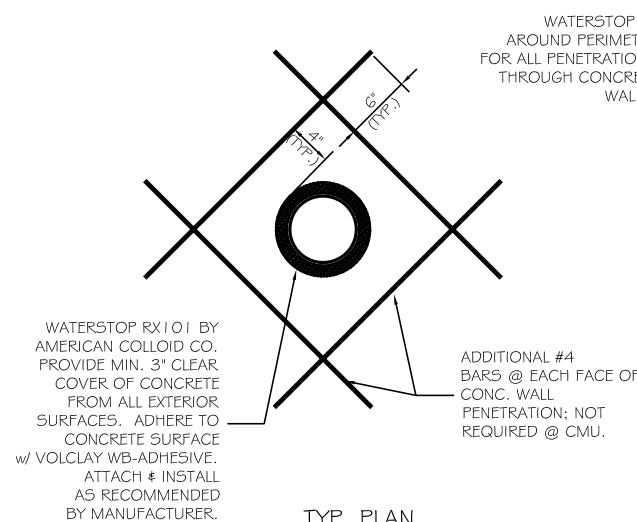

TYP. PLAN

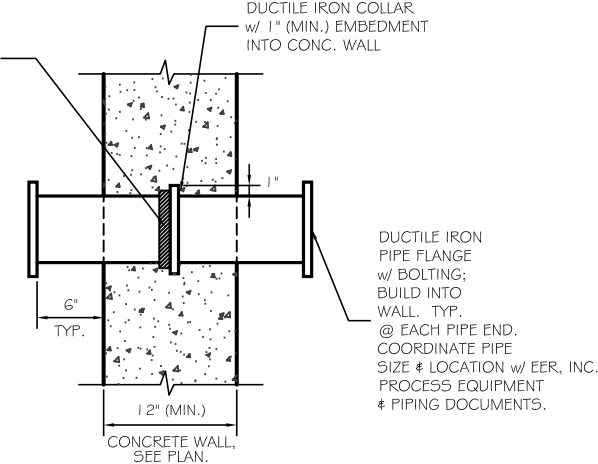

DUCTILE IRON SECTION @ EXTERIOR

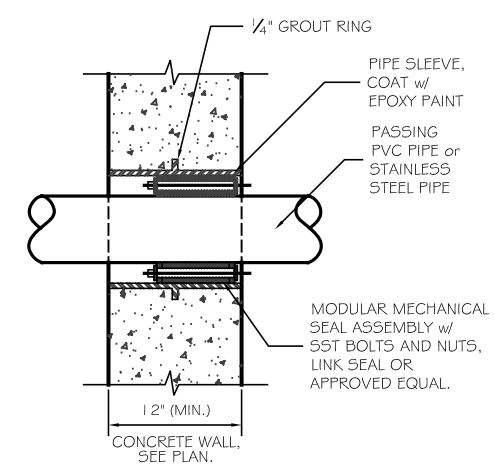

STAINLESS STEEL & PVC PIPE SECTION @ INTERIOR

I TYP. WALL PENETRATION DETAILS
SCALE: 1 1/2" = 1'-0"

ASSOCIATED DESIGN PARTNERS INC.
Office: (207) 878-1751
Fax: (207) 878-1788
E-Mail: ahp@maine.com
80 Leighton Road
Falmouth, Maine 04105

THIS DRAWING, DESIGN AND ELECTRONIC FILE ARE THE PROPERTY OF ASSOCIATED DESIGN PARTNERS, INC. THE REPRODUCTION, COPYING OR ANY OTHER USE OF THIS DOCUMENT WITHOUT WRITTEN CONSENT IS PROHIBITED.

PROJECT: WSTWTR. PRETREATMENT BLDG.
FOR: BARBER FOODS, INC.
PORTLAND, MAINE

SHEET TITLE: FOUNDATION DETAILS

NO.	DATE	DESCRIPTION

DATE: 12/31/02
SCALE: AS NOTED
DESIGN BY: JAT
DRAWN BY: MGK
FILE No. 02005.F.DWG
PROJECT NUMBER:
02005
SHEET: OF

F10 11