




B TYP. FLOOR PENETRATION DETAIL
SCALE: 1" = 1'-0"

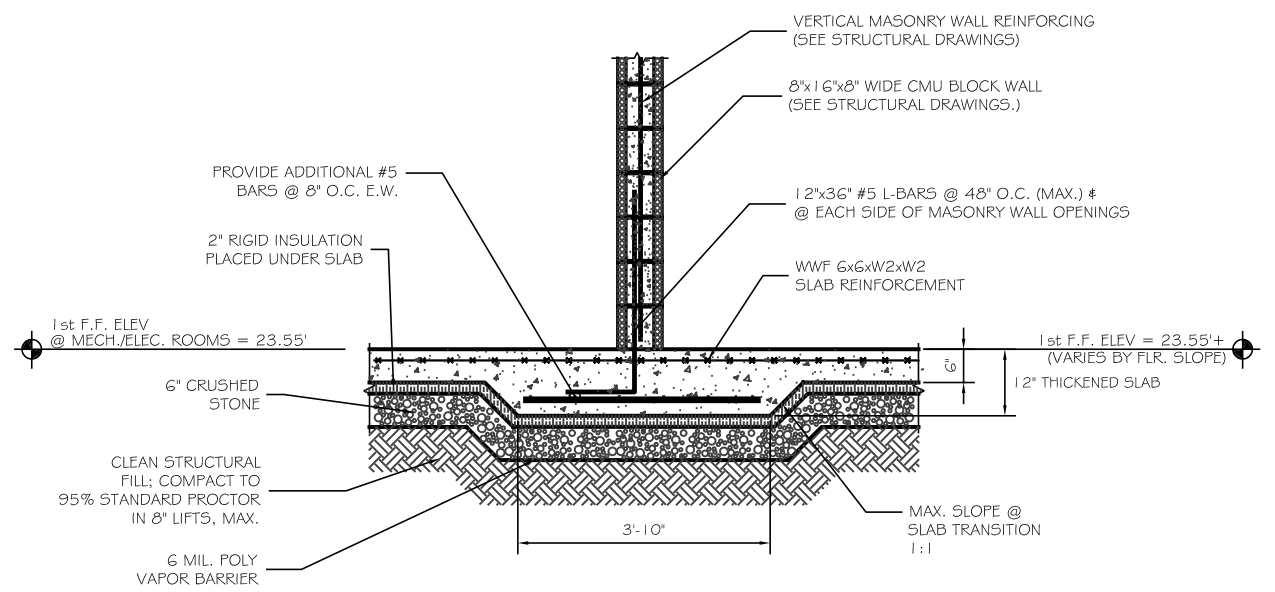


M TYP. THICKENED SLAB @ MECH. ROOM
SCALE: 3/4" = 1'-0"

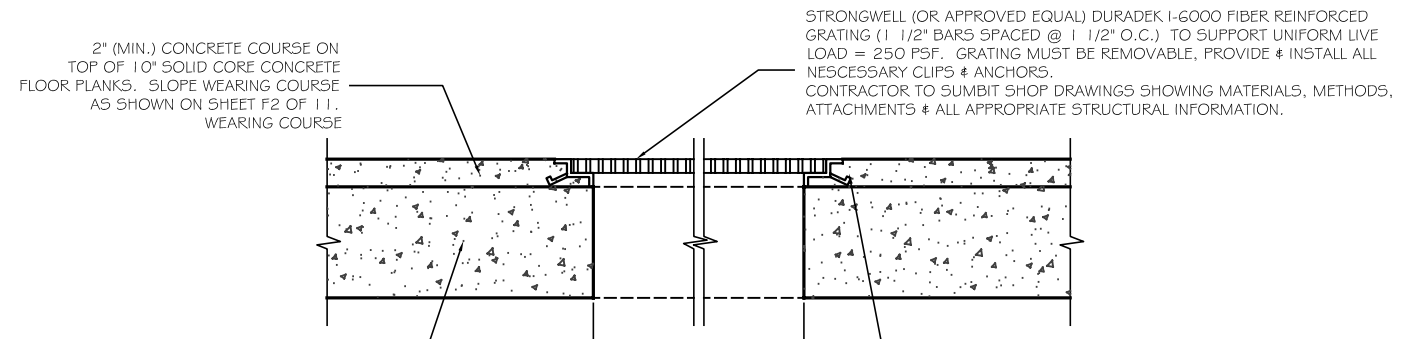


K TYP. FLOOR HATCHWAY DETAIL
SCALE: 1 1/2" = 1'-0"

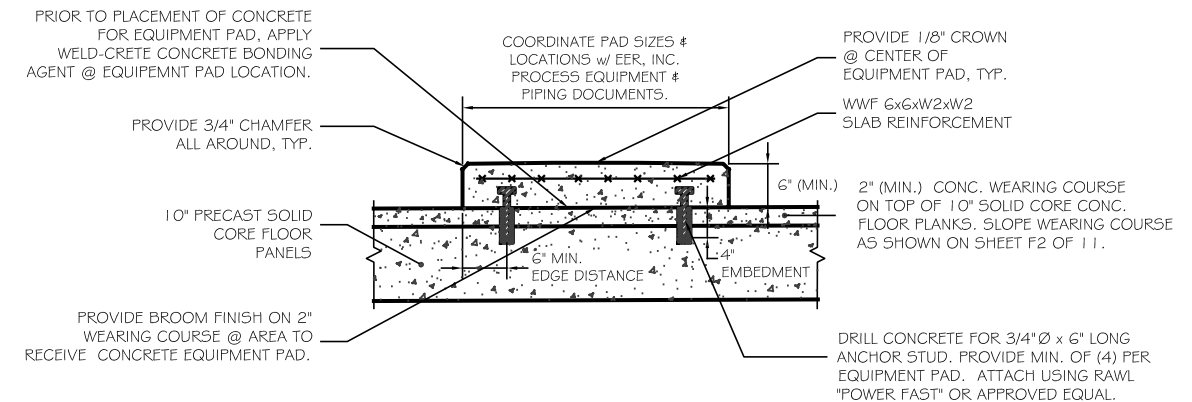

N TYP. EQUIPMENT PAD DETAIL
SCALE: 1" = 1'-0"

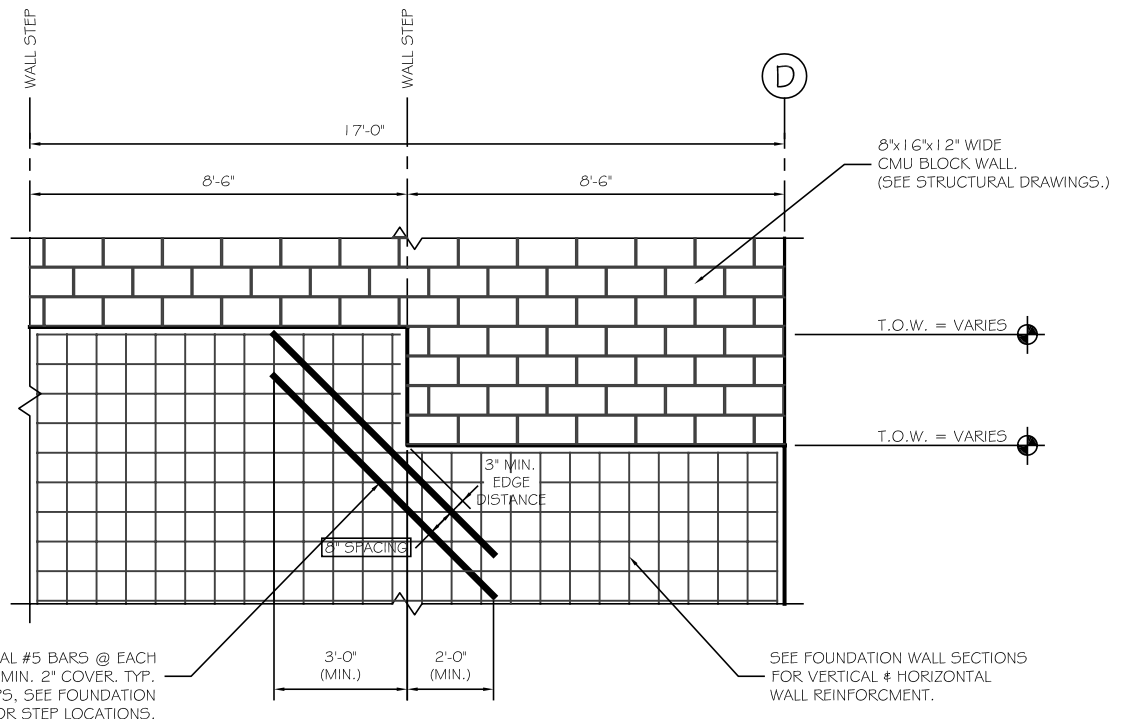

L TYP. REINFORCEMENT @ WALL STEP
SCALE: 1/2" = 1'-0"

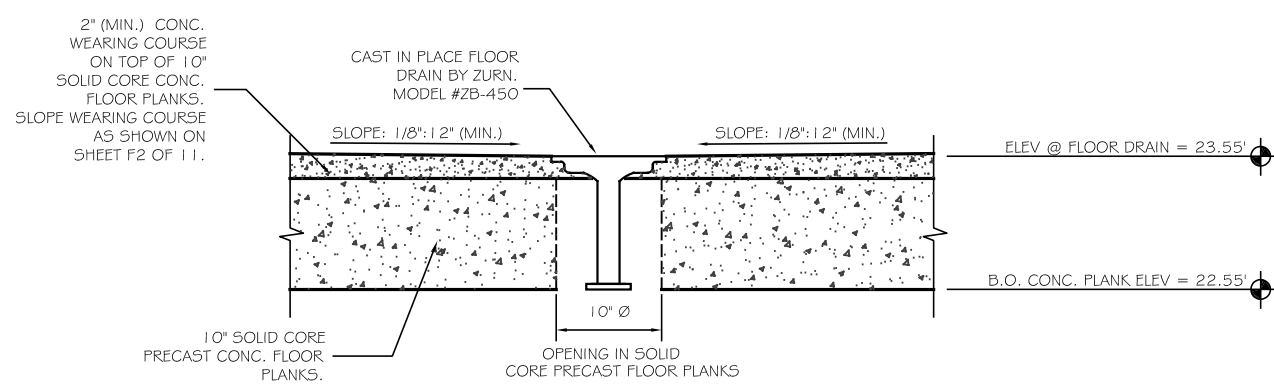

P FLOOR DRAIN SECTION
SCALE: 1 1/2" = 1'-0"

ASSOCIATED DESIGN PARTNERS INC.
Office: (207) 878-1751
Fax: (207) 878-1788
E-Mail: ahp@maine.net
80 Leighton Road
Falmouth, Maine 04105

THIS DRAWING, DESIGN AND ELECTRONIC FILE ARE THE PROPERTY OF ASSOCIATED DESIGN PARTNERS, INC. THE REPRODUCTION, COPYING OR ANY OTHER USE OF THIS DOCUMENT WITHOUT WRITTEN CONSENT IS PROHIBITED.

PROJECT: WSTWTR. PRETREATMENT BLDG. FOR BARBER FOODS, INC. PORTLAND, MAINE
SHEET TITLE: FOUNDATION DETAILS
SHEET NUMBER: F11 11

NO.	DATE	DESCRIPTION

DATE: 12/31/02
SCALE: AS NOTED
DESIGN BY: JAT
DRAWN BY: MGK
FILE No.: 02005.F.DWG
PROJECT NUMBER: 02005
SHEET: OF
F11 11