


NOTE:  
FINISH FLOOR ELEVATION @  
EXTERIOR OVERHEAD DOOR  
= 23.55' w/ NO VARIANCE.

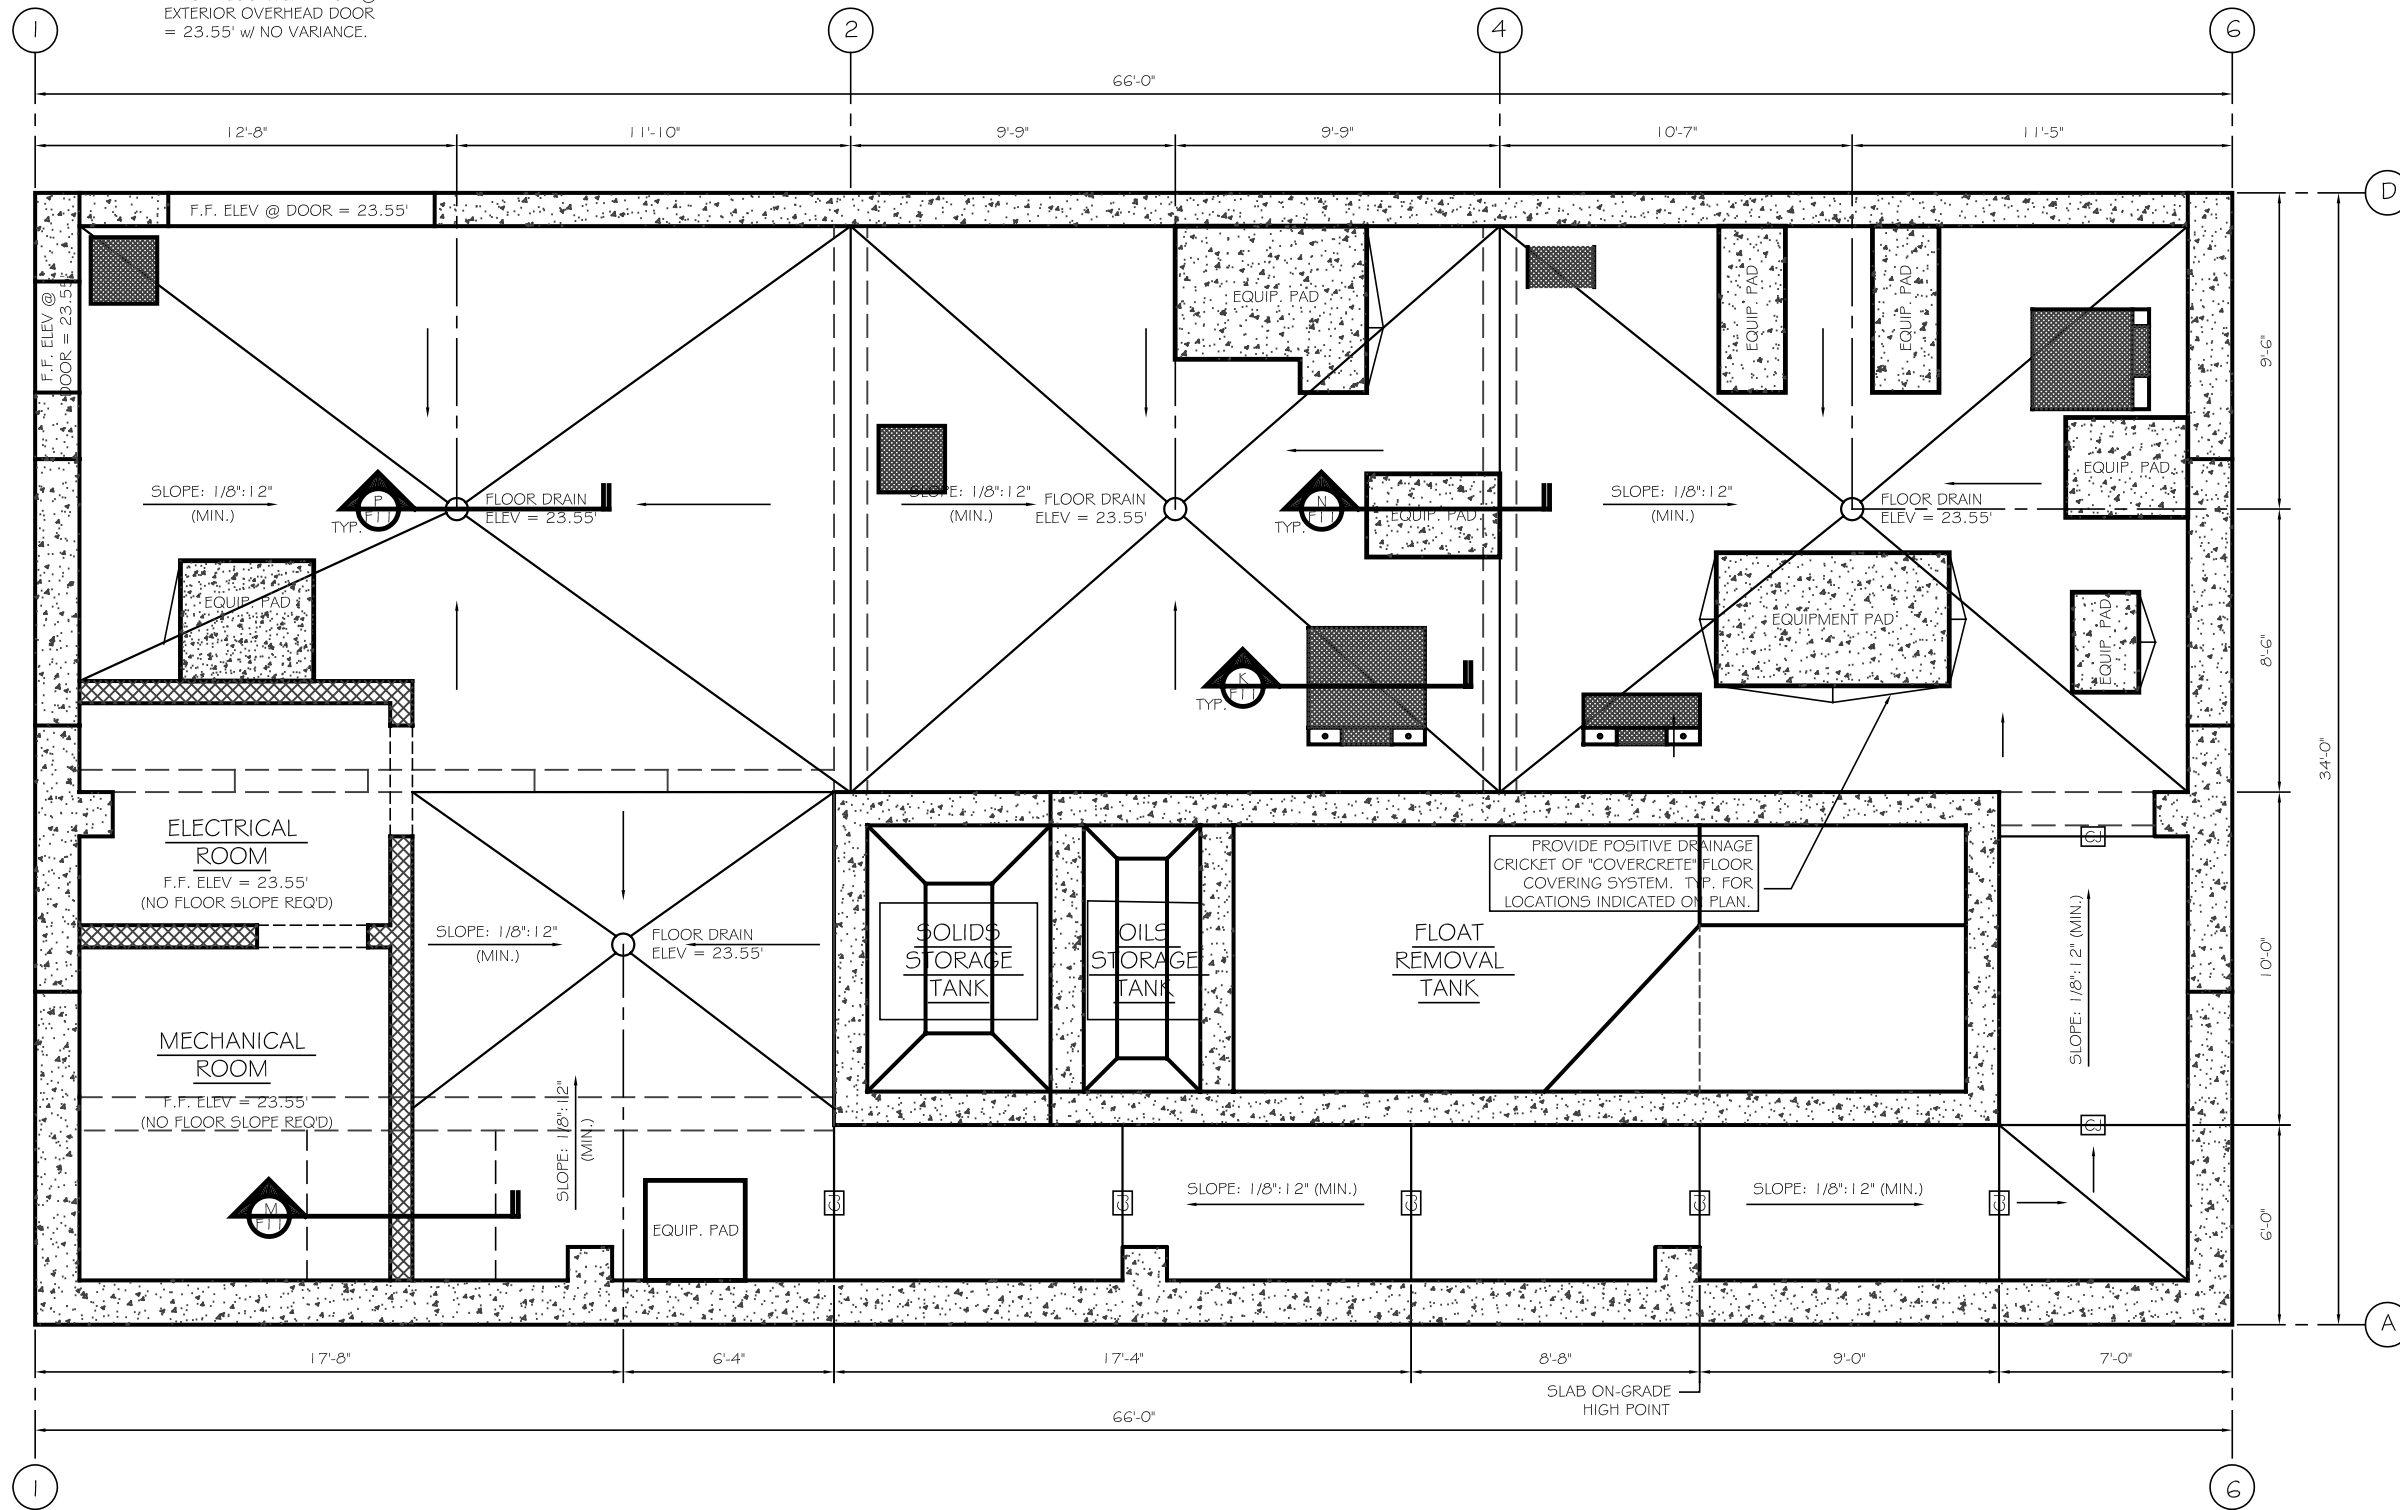

**FLOOR DRAIN PLAN**  
SCALE: 3/8" = 1'-0"

NOTE:  
1. PROVIDE "COVERCRETE" FLOOR COVERING SYSTEM FOR ALL EXPOSED CONCRETE FLOOR SURFACES.  
2. COORDINATE ALL FLOOR PENETRATIONS WITH EER, INC. PROCESS EQUIPMENT AND PIPING DOCUMENTS.

**ASSOCIATED DESIGN PARTNERS INC.**  
Office: (207) 878-1751  
Fax: (207) 878-1788  
E-Mail: [ahp@maine.com](mailto:ahp@maine.com)  
80 Leighton Road  
Falmouth, Maine 04105

THIS DRAWING, DESIGN AND ELECTRONIC FILE ARE THE PROPERTY OF ASSOCIATED DESIGN PARTNERS, INC. THE REPRODUCTION, COPYING OR ANY OTHER USE OF THIS DOCUMENT WITHOUT WRITTEN CONSENT IS PROHIBITED.

PROJECT: **WSTWTR. PRETREATMENT BLDG.**  
FOR: BARBER FOODS, INC.  
PORTLAND, MAINE

SHEET TITLE: **FLOOR DRAIN PLAN**

NO.	REVISIONS	DATE

DATE: 12/31/02  
SCALE: 3/8" = 1'-0"  
DESIGN BY: JAT  
DRAWN BY: MGK  
FILE No. 02005.S1.dwg  
PROJECT NUMBER:  
**02005**  
SHEET: OF  
**F2 11**