


SECTION THROUGH DISCHARGE & SKIM TANKS NO. 1 & 2
SCALE: 1/4" = 1'-0"

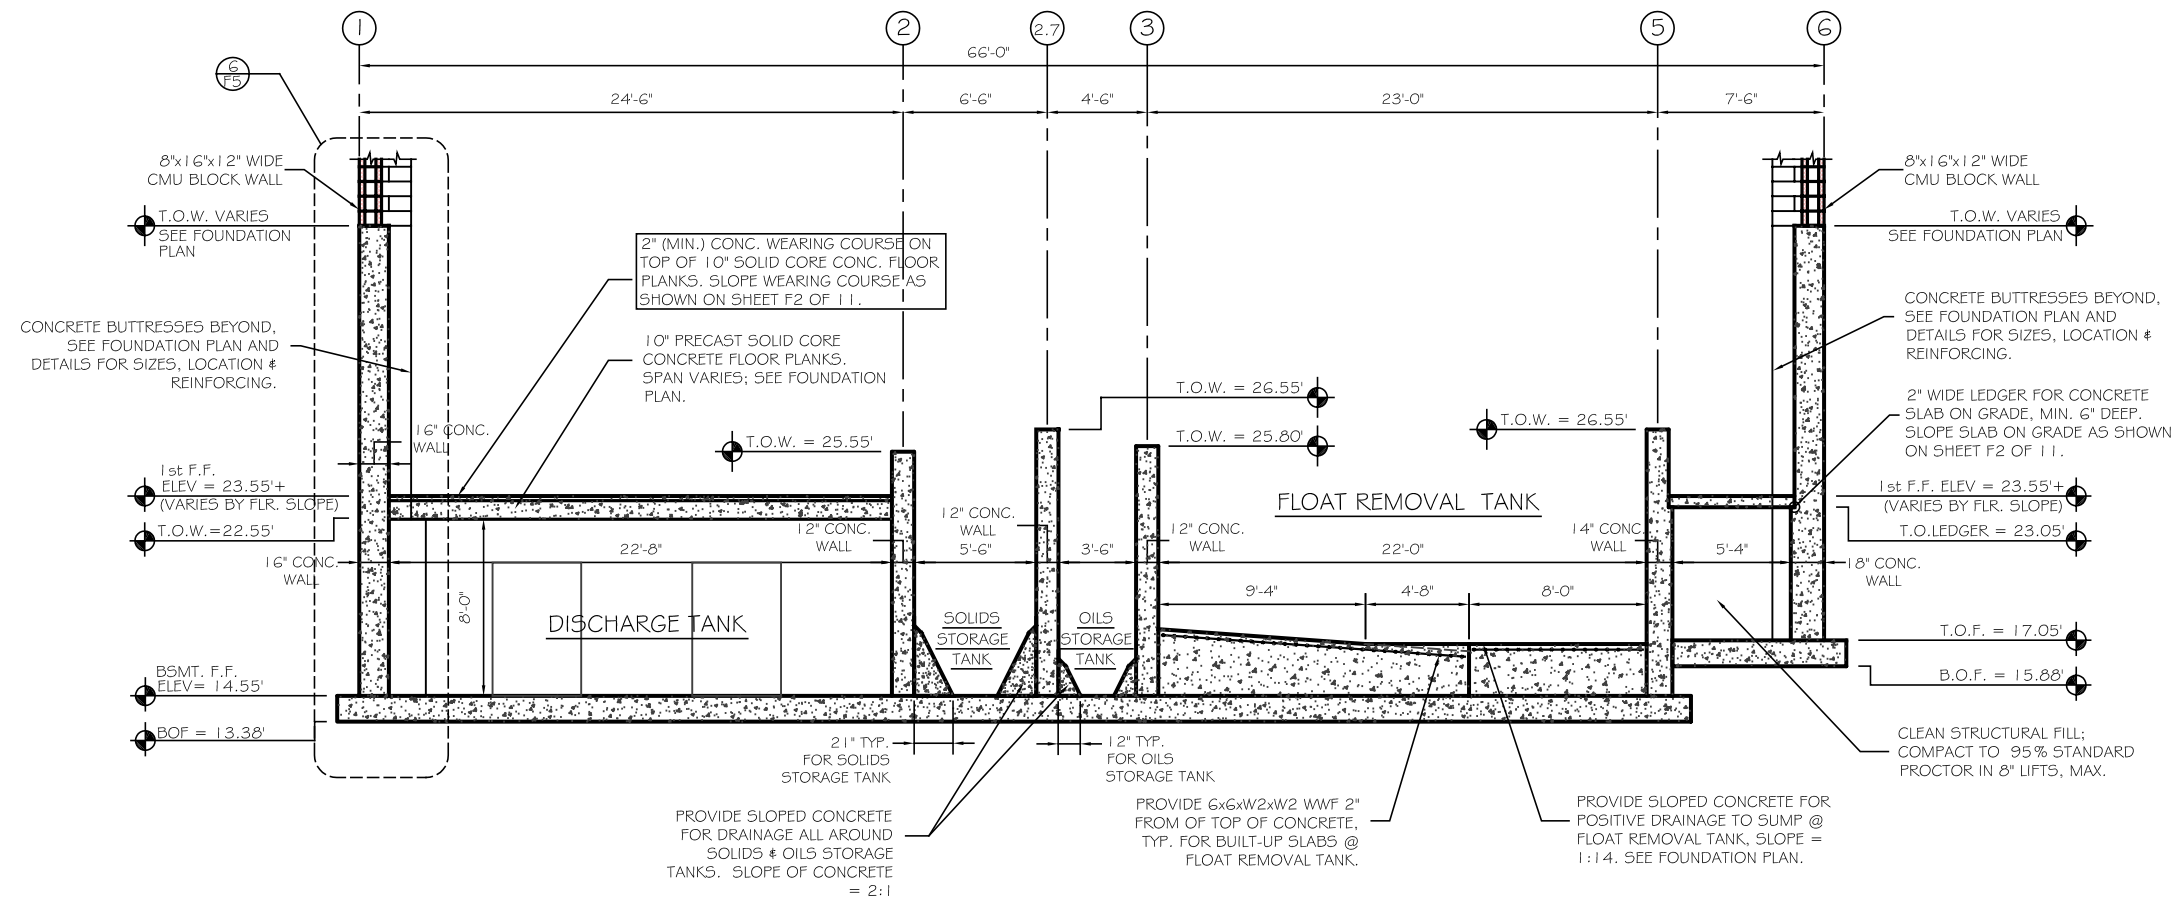

SECTION THROUGH DISCHARGE, STORAGE AND FLOAT REMOVAL TANKS
SCALE: 1/4" = 1'-0"

ASSOCIATED DESIGN PARTNERS INC.
Office: (207) 878-1751
Fax: (207) 878-1788
E-Mail: adp@maine.rr.com
80 Leighton Road
Falmouth, Maine 04105

THIS DRAWING, DESIGN AND ELECTRONIC FILE ARE THE PROPERTY OF ASSOCIATED DESIGN PARTNERS, INC. THE REPRODUCTION, COPYING OR ANY OTHER USE OF THIS DOCUMENT WITHOUT WRITTEN CONSENT IS PROHIBITED.

WSTWTR. PRETREATMENT BLDG.
FOR: BARBER FOODS, INC.
PORTLAND, MAINE

PROJECT:
SHEET TITLE: BUILDING SECTIONS

NO.	DATE	REVISIONS

DATE: 12/31/02
SCALE: 1/4" = 1'-0"
DESIGN BY: JAT
DRAWN BY: MGK
FILE No. 02005.S1.dwg
PROJECT NUMBER:
02005
SHEET: OF

F4 11