



ROOF ELEVATION VARIES - SEE ARCHITECTURAL DRAWINGS

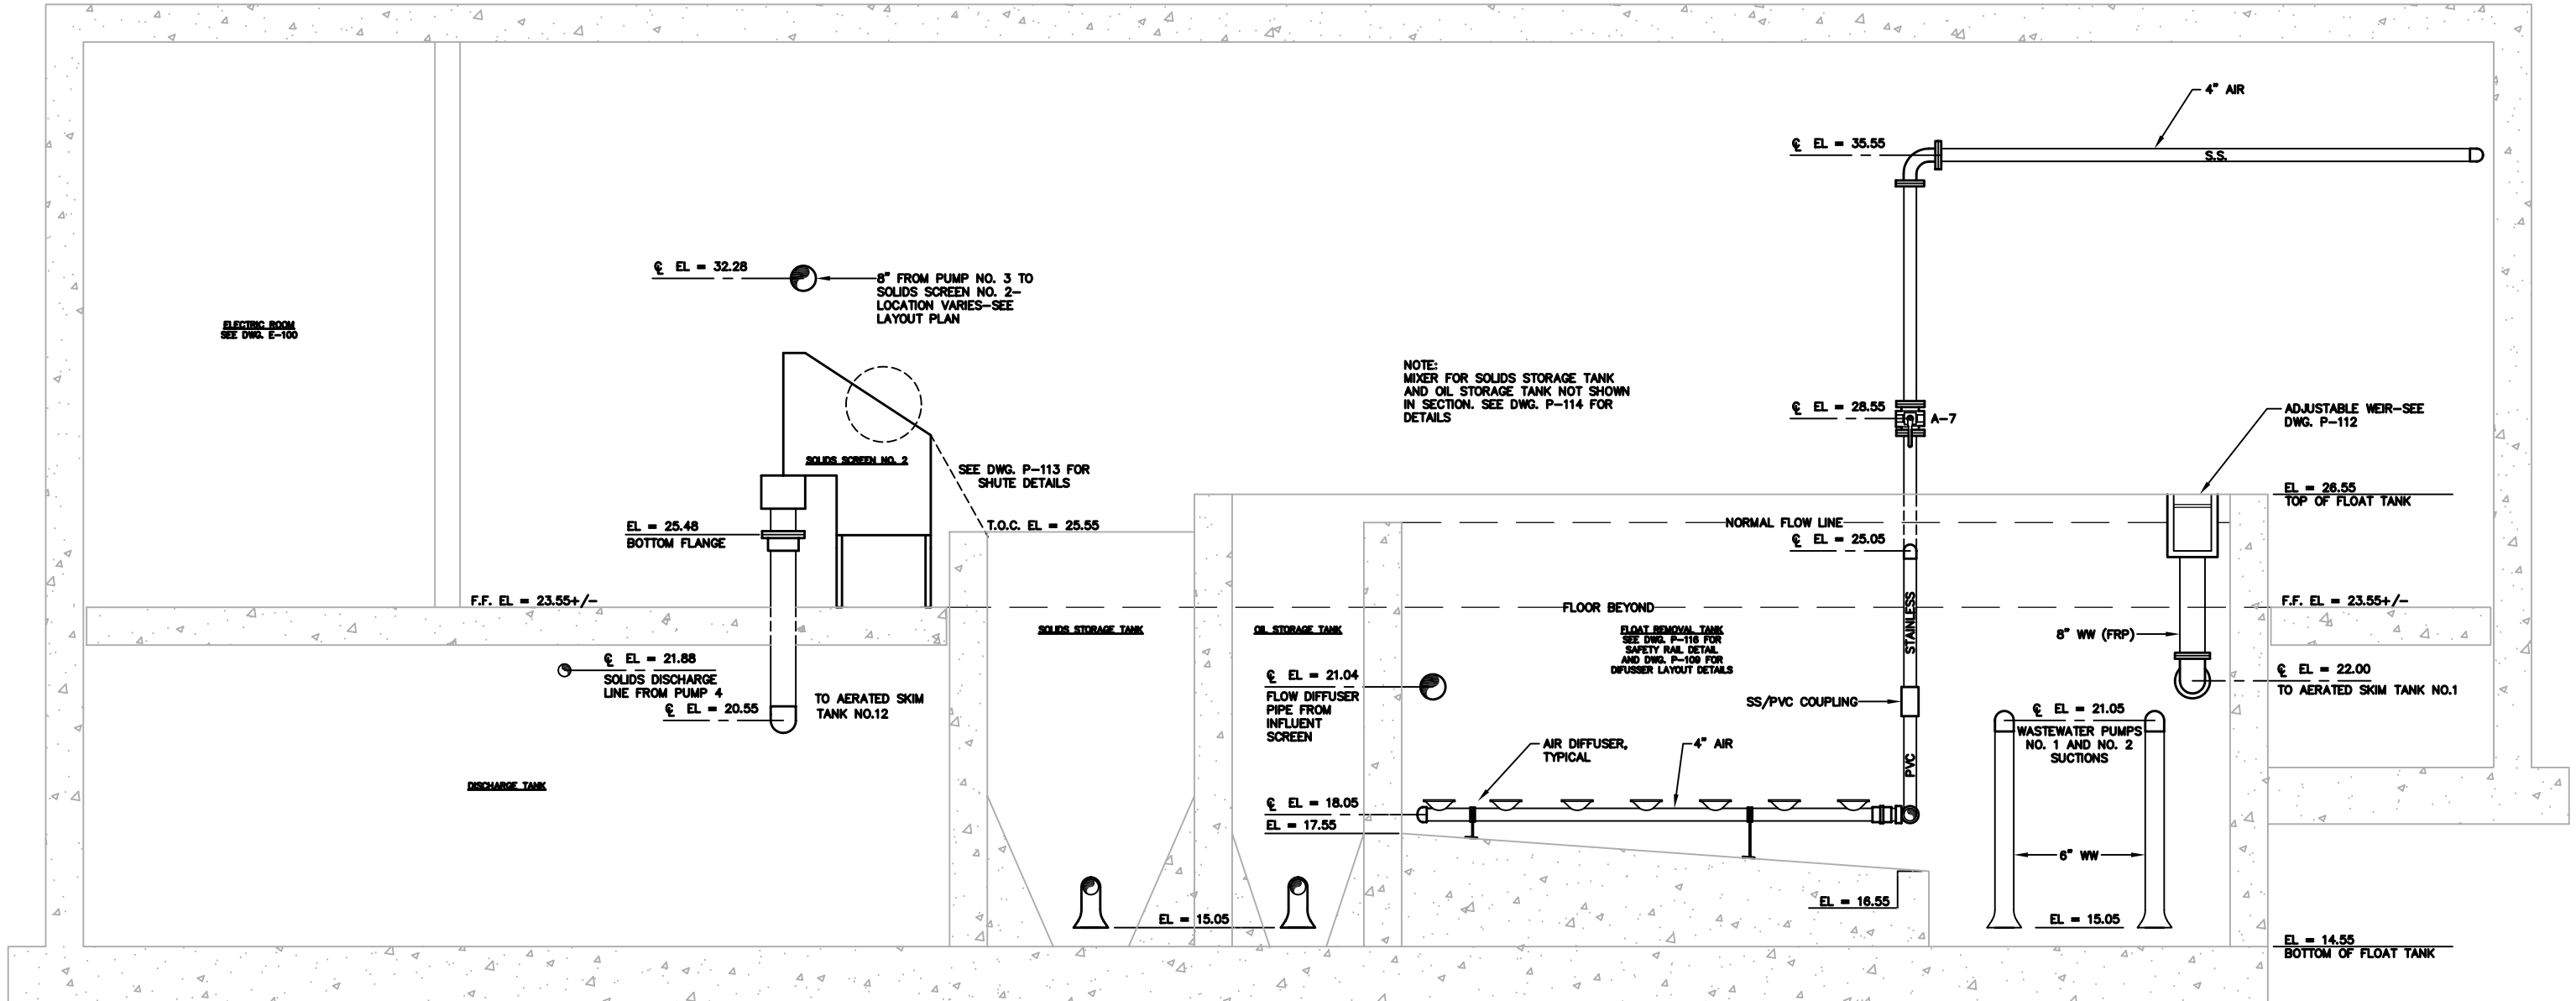

SECTION A-A
SCALE: 1/2" = 1'-0"

NOTES

1. SEE STRUCTURAL DRAWINGS FOR ACTUAL CONCRETE THICKNESSES FOR SLABS AND WALLS.
2. SEE DRAWING F-11 FOR WALL AND FLOOR PENETRATION DETAILS.

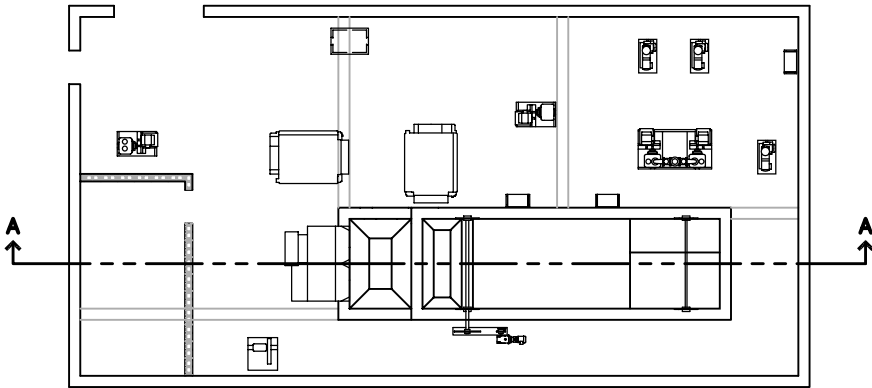

KEY PLAN
NOT TO SCALE

C	RCL	12/19/02	ISSUED FOR: BIDS	760_c_P-103
B	RCL	12/12/02	ISSUED FOR: CLIENT REVIEW	760_b_P-103
REV.	BY	DATE	STATUS	CAD NO.

THIS ELECTRONIC FILE IS THE PROPERTY OF ENVIRONMENTAL ENGINEERING & REMEDIATION, INC. AND IS TO BE USED ONLY FOR THE SPECIFIC PROJECT IDENTIFIED ON THE DRAWING. NO REVISIONS OR COPIES, IN PART OR WHOLE, SHALL BE MADE WITHOUT THE EXPRESSED WRITTEN CONSENT OF ENVIRONMENTAL ENGINEERING & REMEDIATION, INC. ANY ALTERATIONS, AUTHORIZED OR OTHERWISE, SHALL BE AT THE USER'S RISK AND WITHOUT LIABILITY TO ENVIRONMENTAL ENGINEERING & REMEDIATION, INC.

BARBER FOODS WASTEWATER PRETREATMENT FACILITY	
PROCESS EQUIPMENT AND PIPING SECTION A-A	
 222 St. John Street, Suite 714 Portland, Maine 04102	DESIGN BY: RCL
	DRAWN BY: JWR
	CHECKED BY: SJD
	DATE: 11-14-02
	JOB NO: 760
SCALE: 1/2" = 1'-0"	
P-103	
SHEET 34 OF 48	