



ROOF ELEVATION VARIES - SEE ARCHITECTURAL PLANS

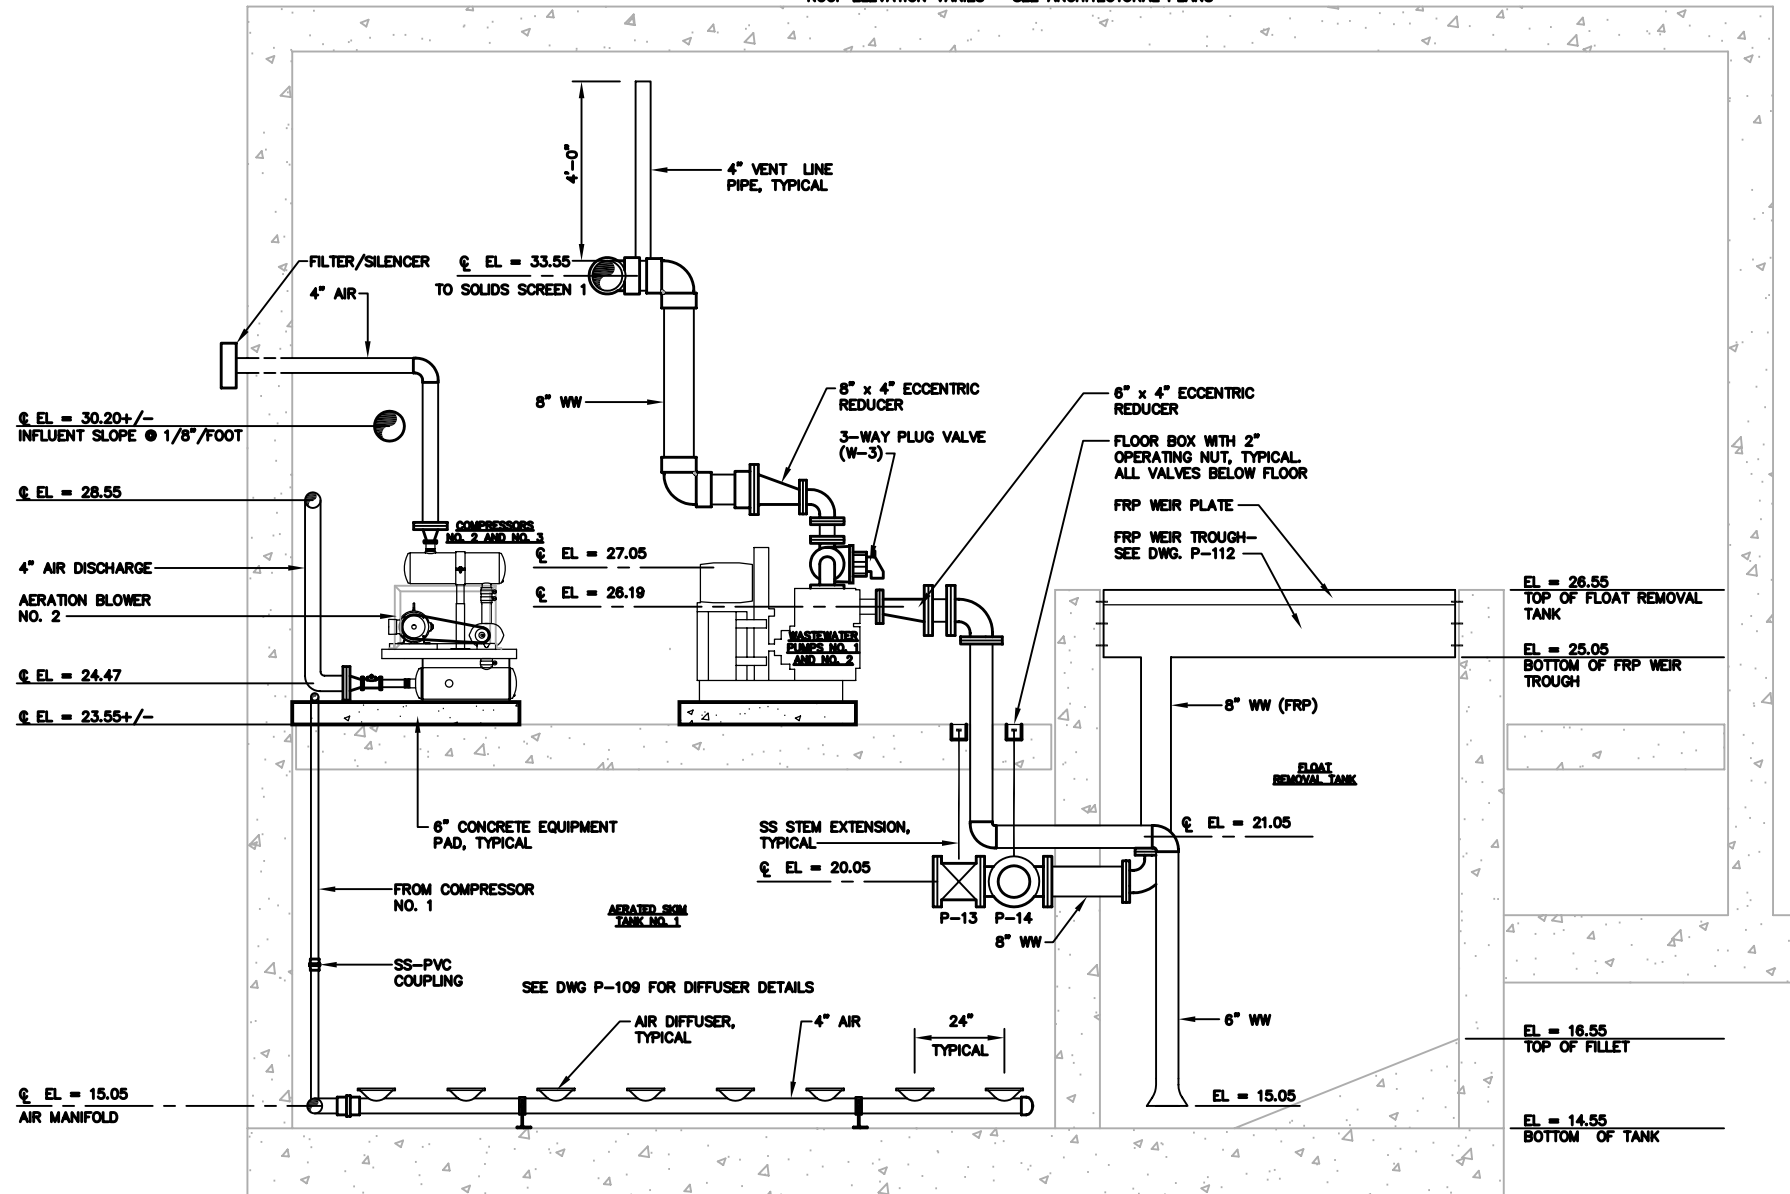

SECTION C-C  
SCALE: 1/2" = 1'-0"

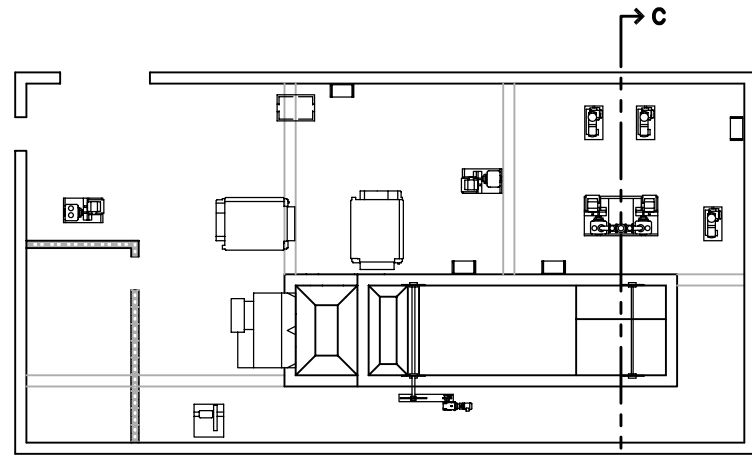

KEY PLAN  
NOT TO SCALE

NOTES

1. SEE STRUCTURAL DRAWINGS FOR ACTUAL CONCRETE THICKNESSES FOR SLABS AND WALLS.
2. SEE DRAWING P-114 FOR WALL AND FLOOR PENETRATION DETAILS.

C	RCL	12/19/02	ISSUED FOR: BIDS	760_c_P-105
B	RCL	12/12/02	ISSUED FOR: CLIENT REVIEW	760_b_P-106
REV.	BY	DATE	STATUS	CAD NO.

THIS ELECTRONIC FILE IS THE PROPERTY OF ENVIRONMENTAL ENGINEERING & RENOVATION, INC. AND IS TO BE USED ONLY FOR THE SPECIFIC PROJECT IDENTIFIED ON THE DRAWING. NO REVISIONS OR COPIES, IN PART OR WHOLE, SHALL BE MADE WITHOUT THE EXPRESSED WRITTEN CONSENT OF ENVIRONMENTAL ENGINEERING & RENOVATION, INC. ANY ALTERATIONS, AUTHORIZED OR OTHERWISE, SHALL BE AT THE USER'S RISK AND WITHOUT LIABILITY TO ENVIRONMENTAL ENGINEERING & RENOVATION, INC.

BARBER FOODS  
WASTEWATER PRETREATMENT FACILITY

PROCESS EQUIPMENT AND PIPING  
SECTION C-C

**EER** Environmental Engineering & Renovation, Inc.  
222 St. John Street, Suite 714 Portland, Maine 04102

DESIGN BY: RCL  
DRAWN BY: JWR  
CHECKED BY: SJD  
DATE: 11-14-02  
JOB NO: 700  
SCALE: 1/2" = 1'-0"  
P-105  
SHEET 36 OF 48