


SECTION D-D
SCALE: 1/2" = 1'-0"

NOTE:
MIXER IN SOLIDS STORAGE TANK
NOT SHOWN IN SECTION SEE DWG
P-114 FOR DETAILS

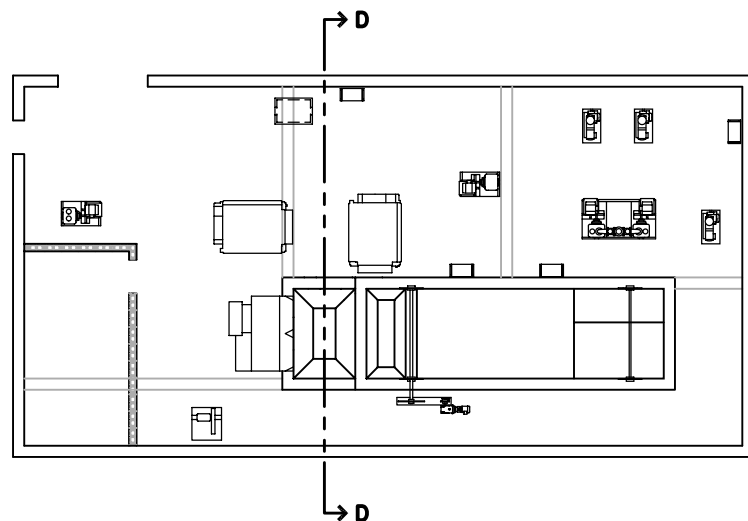

KEY PLAN
NOT TO SCALE

NOTES

1. SEE STRUCTURAL DRAWINGS FOR ACTUAL CONCRETE THICKNESSES FOR SLABS AND WALLS.
2. SEE DRAWING F-11 FOR WALL AND FLOOR PENETRATION DETAILS.
3. SEE DRAWING P-109 FOR AERATION SYSTEM LAYOUT AND DETAILS.

C	RCL	12/19/02	ISSUED FOR: BIDS	760_c_P-106
B	RCL	12/12/02	ISSUED FOR: CLIENT REVIEW	760_b_P-107
REV.	BY	DATE	STATUS	CAD NO.

THIS ELECTRONIC FILE IS THE PROPERTY OF ENVIRONMENTAL ENGINEERING & REGENERATION, INC. AND IS TO BE USED ONLY FOR THE SPECIFIC PROJECT IDENTIFIED ON THE DRAWING. NO REVISIONS OR COPIES, IN PART OR WHOLE, SHALL BE MADE WITHOUT THE EXPRESSED WRITTEN CONSENT OF ENVIRONMENTAL ENGINEERING & REGENERATION, INC. ANY ALTERATIONS, AUTHORIZED OR OTHERWISE, SHALL BE AT THE USER'S RISK AND WITHOUT LIABILITY TO ENVIRONMENTAL ENGINEERING & REGENERATION, INC.

**BARBER FOODS
WASTEWATER PRETREATMENT FACILITY**

**PROCESS EQUIPMENT AND PIPING
SECTION D-D**

EER Environmental Engineering & Regeneration, Inc.
222 St. John Street, Suite 714 Portland, Maine 04102

DESIGN BY:	RCL
DRAWN BY:	JWR
CHECKED BY:	SJD
DATE:	11-14-02
JOB NO:	700
SCALE:	1/2" = 1'-0"
P-106	
SHEET	37 OF 48