


2 SECOND FLOOR RCP
SCALE $\frac{1}{4}$ "=1'

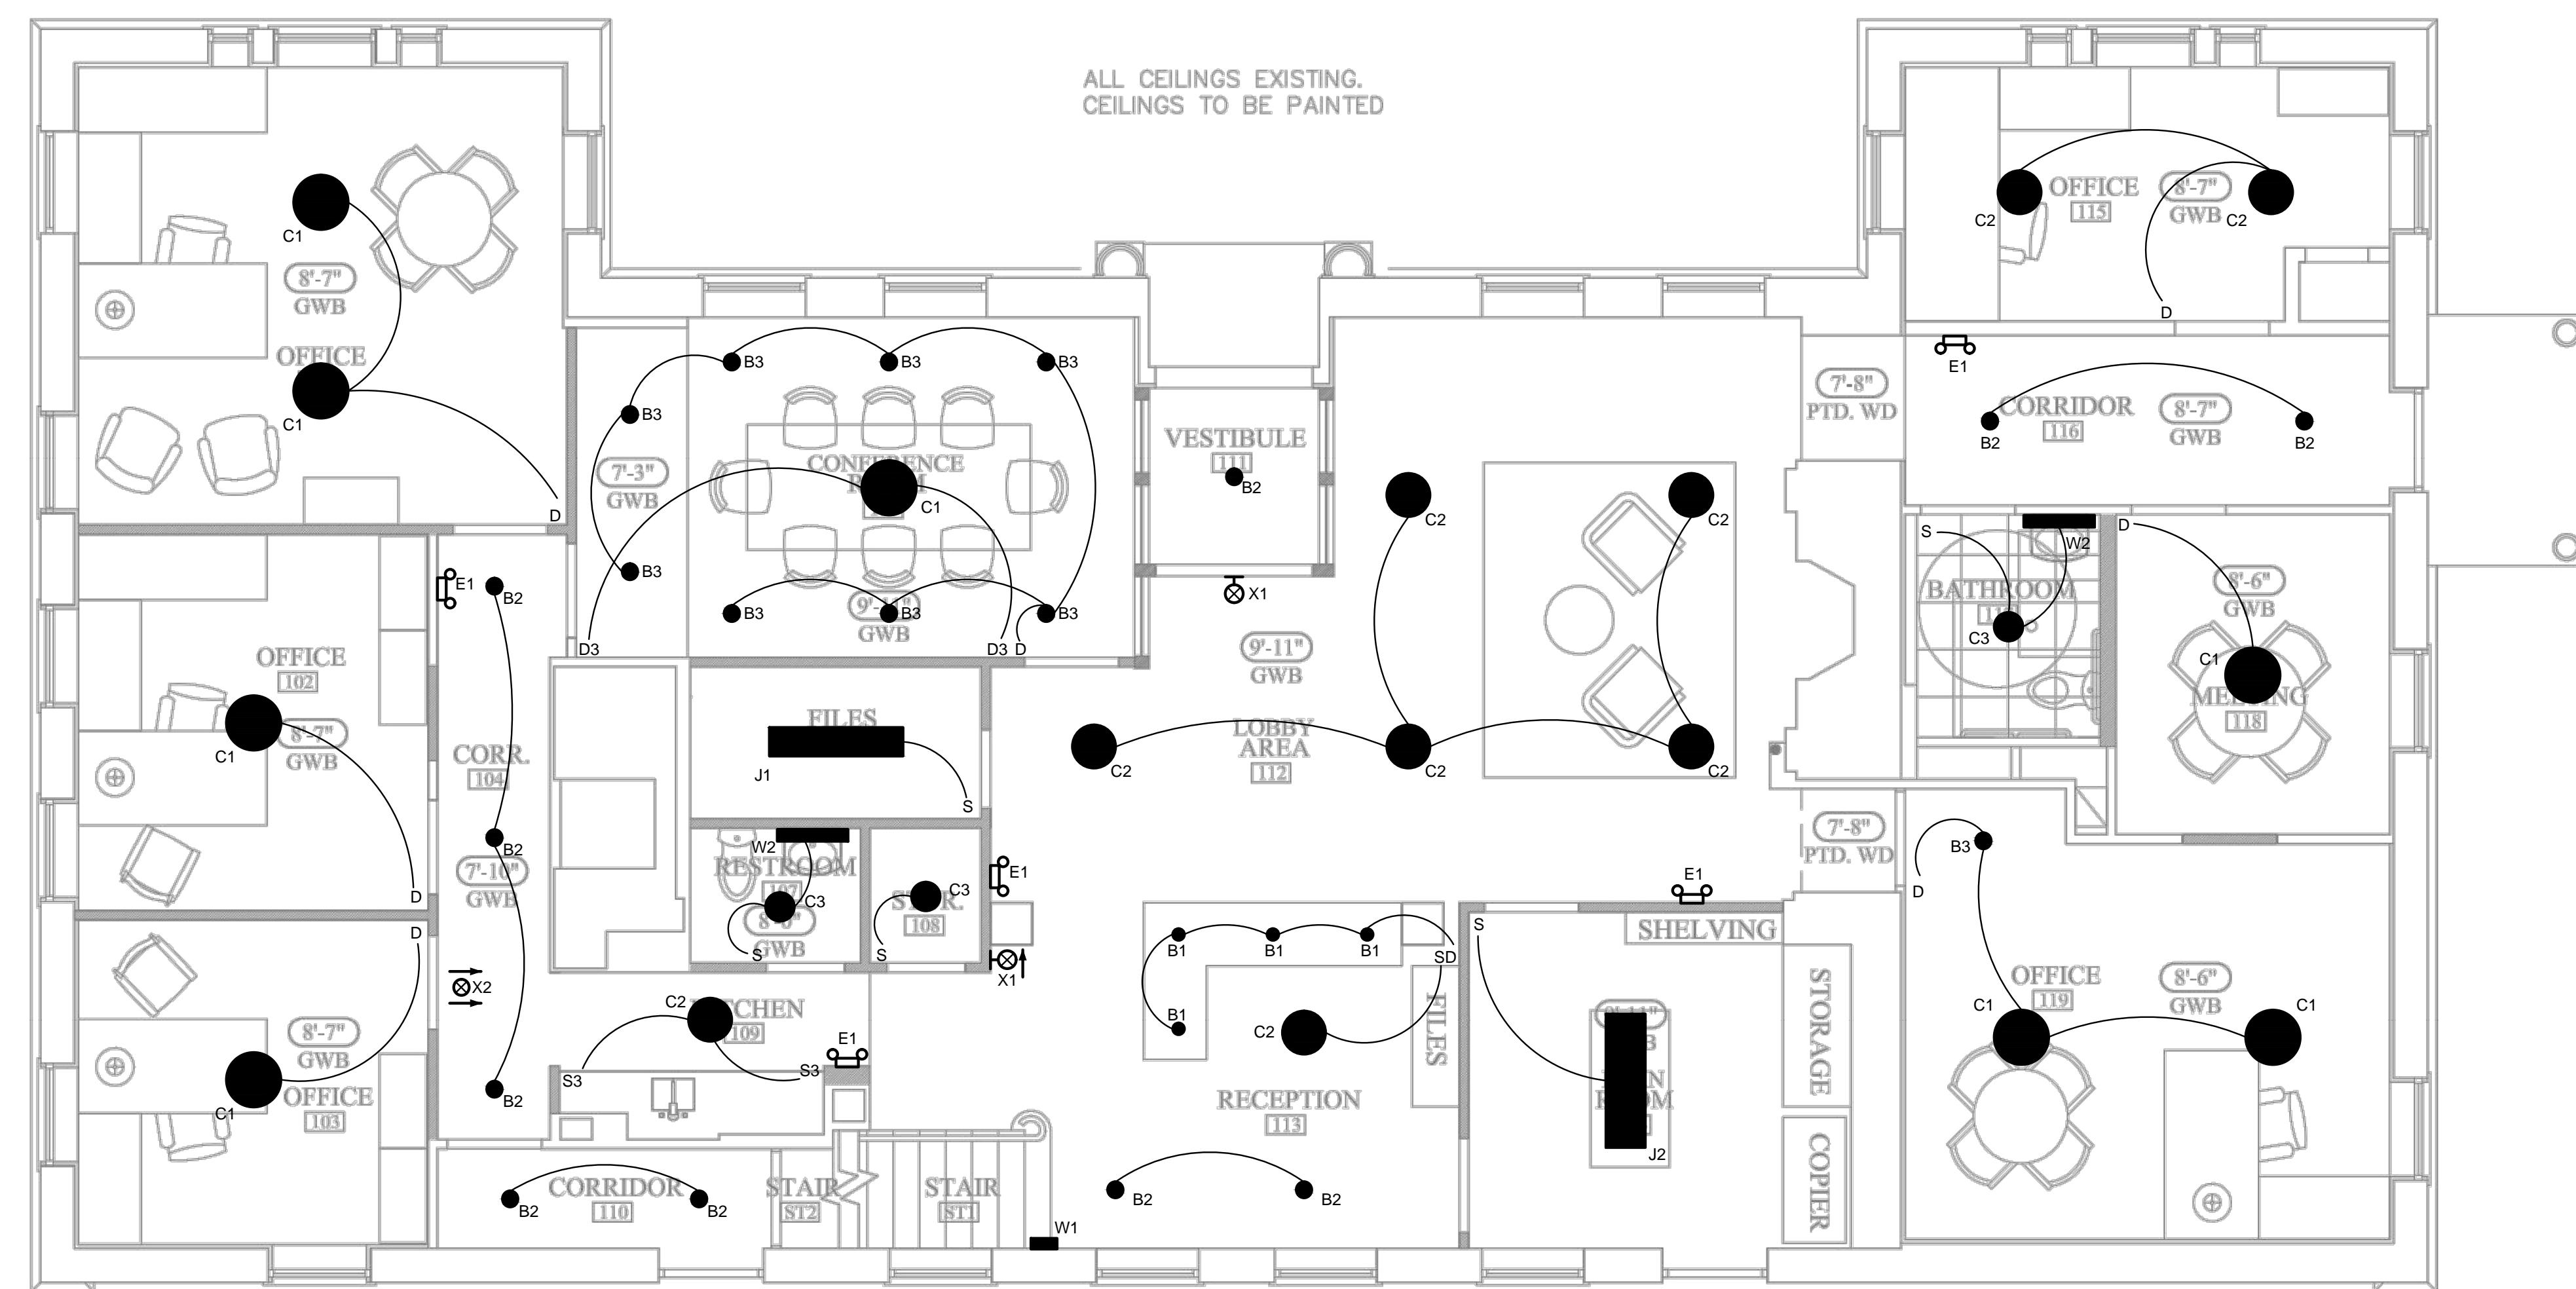

1 FIRST FLOOR RCP
SCALE $\frac{1}{4}$ "=1'

A-4

ARCHETYPE, P.A. ARCHITECTS	48 Union Wharf Portland, Maine 04101 (207) 772-6022 Fax (207) 772-4056
---	--

501 DANFORTH STREET
PORTLAND, ME

Revisions:	PRICING SET	4/5/2013
Date:	April 5th, 2013	14 th = 1 st 0 th

REFLECTED CEILING PLANS