
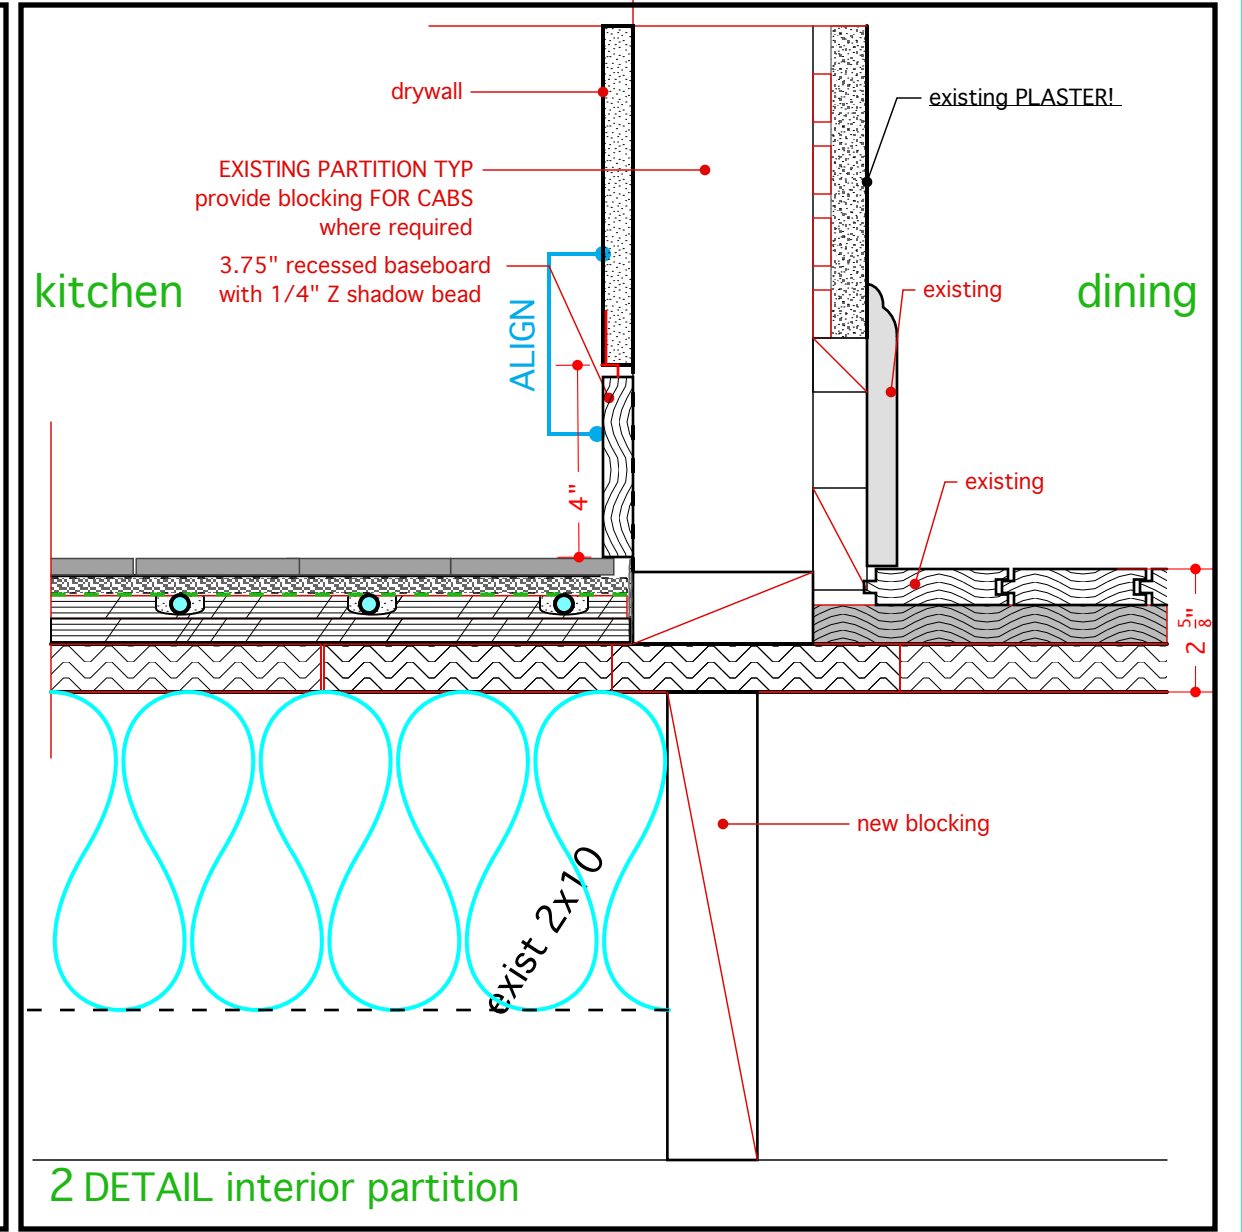
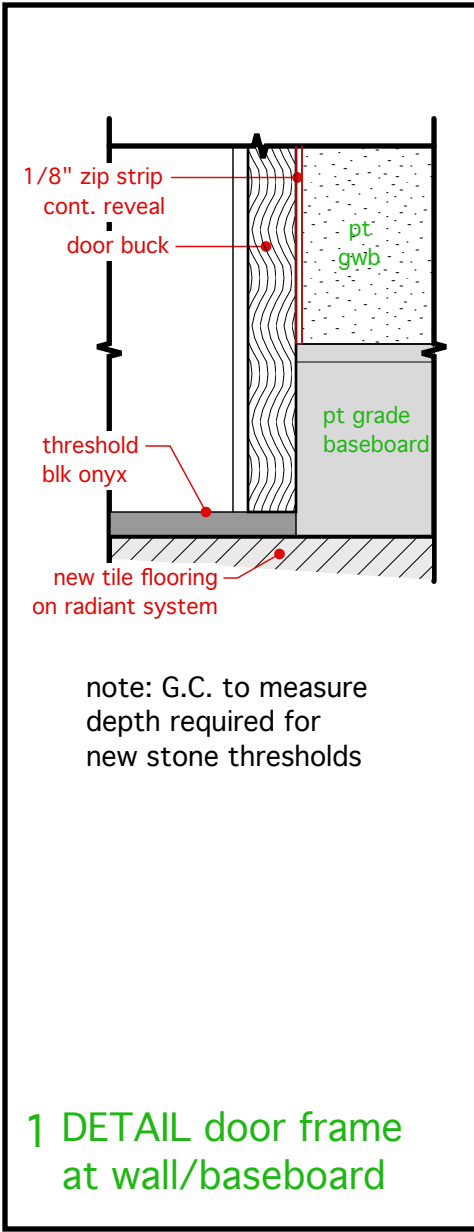


FINISH SCHEDULE				
ID	LOCATION	SURFACE	PAINT COLOR	NOTES
A	library	plaster	chosen by owner	patch and match existing color
B	library	wood	chosen by owner	
C	library	plaster/ceiling	chosen by owner	
D	kitchen	plaster/drywall	chosen by owner	
E	kitchen	drywall ceiling	chosen by owner	
F	kitchen	porcelain tile	MEWS "SOOT"	ordered by owner
G	kitchen	counter tops	island= Antique Verdi along wall= Quartzite	see order spec. for detail info

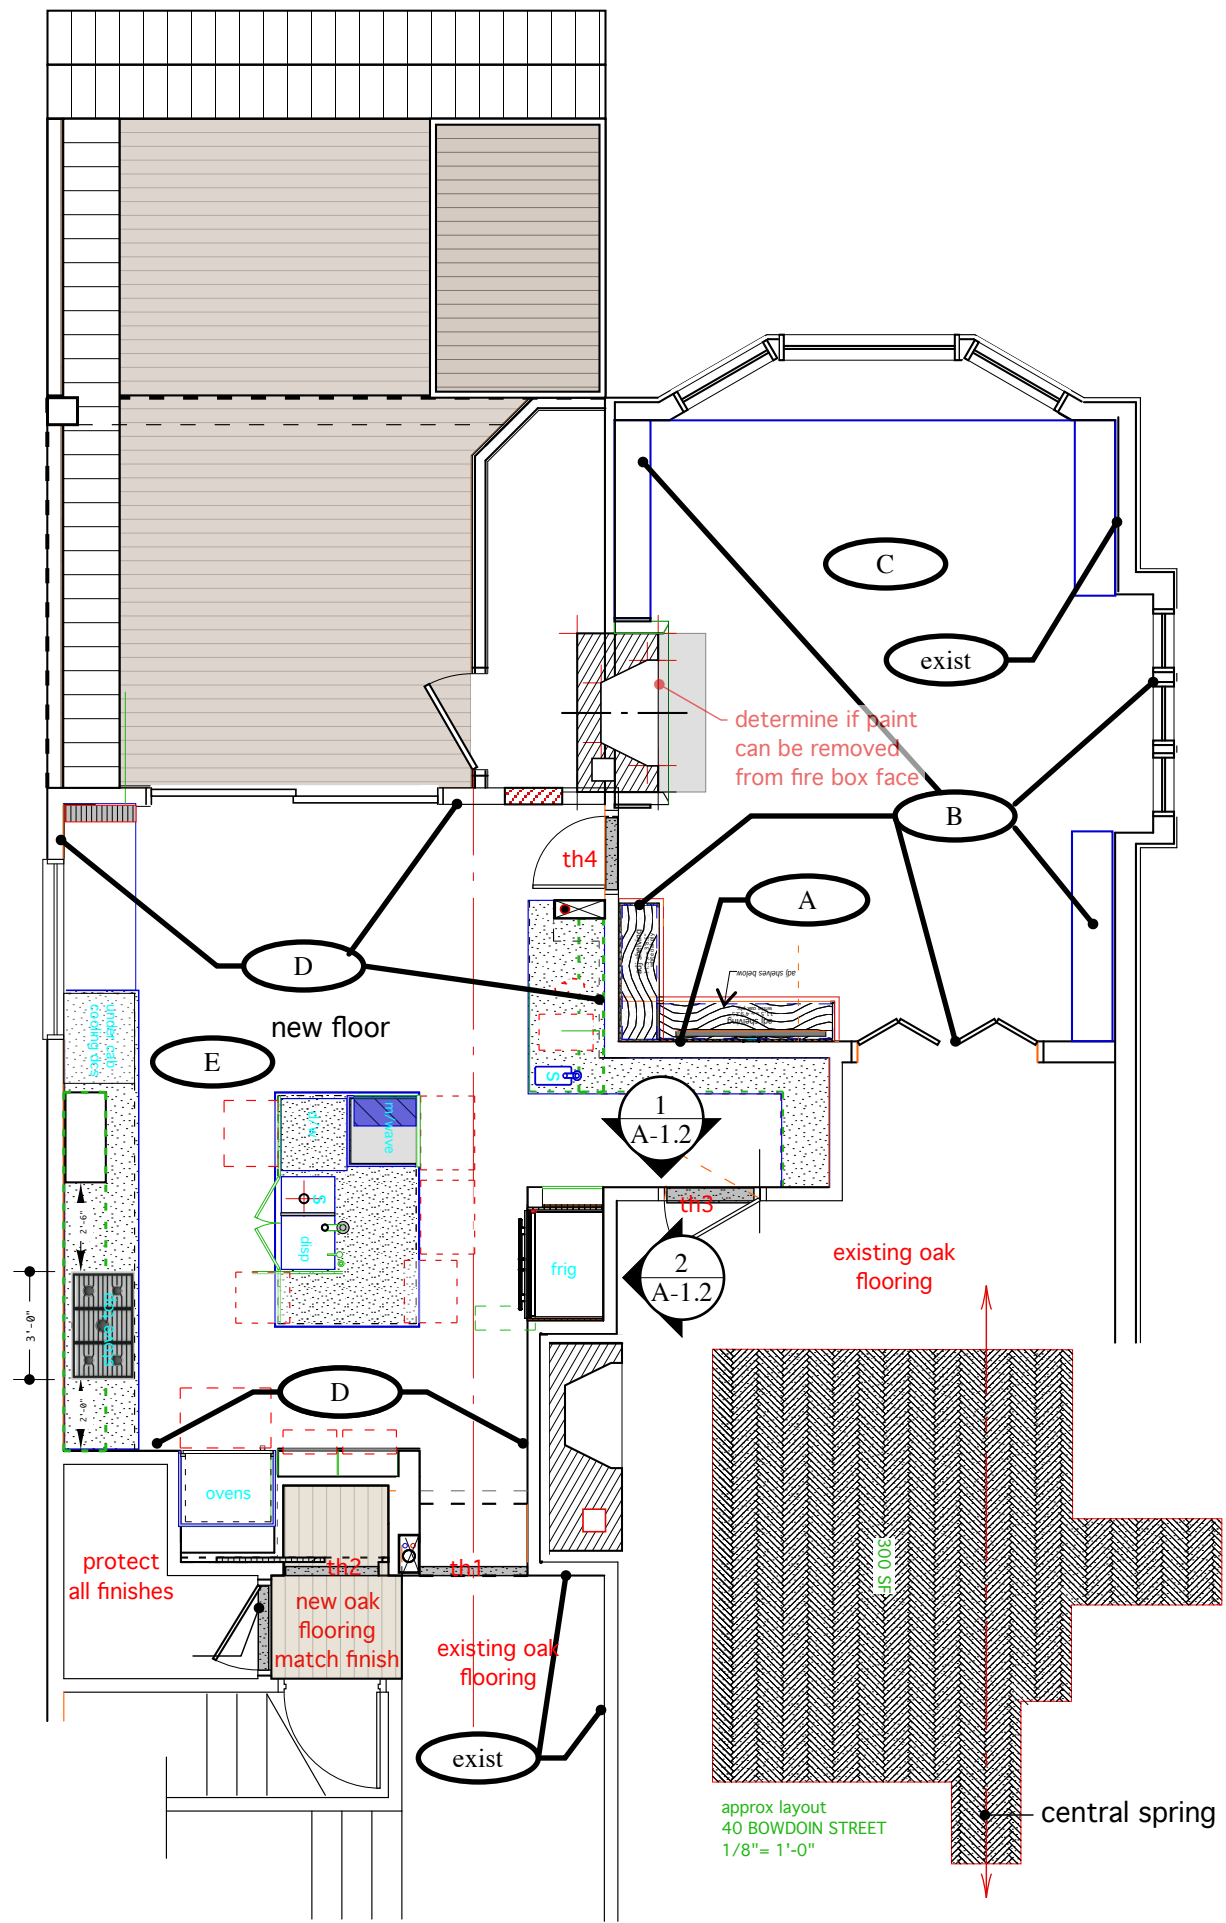

1\_16\_18  
 40 bowdoin street  
 finish schedule  
 1/4" = 1'-0"  
 A-1.1