


5/29/14
244
MAZ

EXISTING LAYOUT

WESTERN PROM

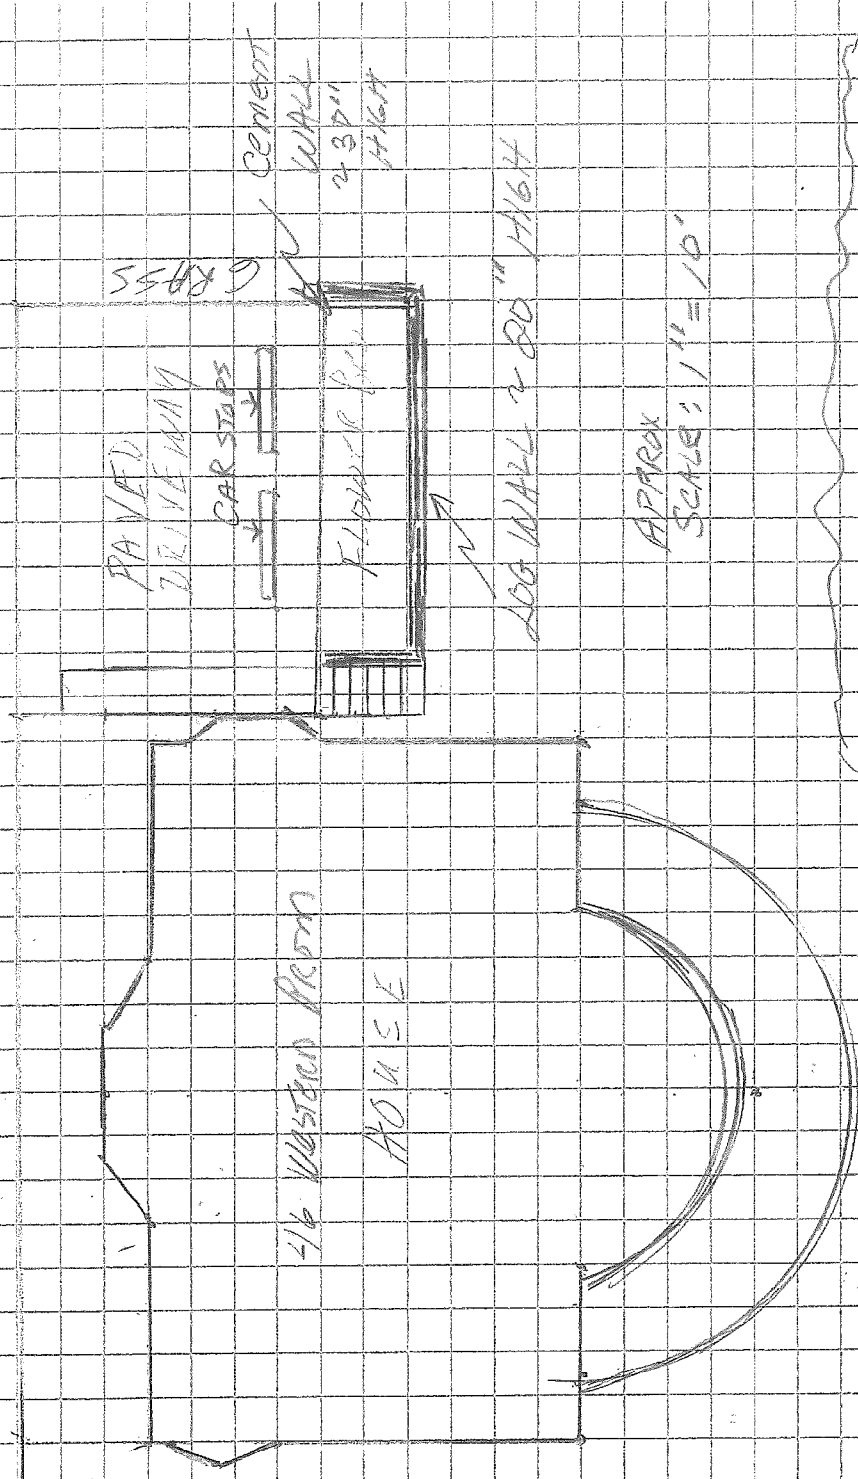

CEMENT WALL
~ 30" HIGH


CROSS

PAVED DRIVEWAY
CAR STOPS

HOUSE

LOG WALL ~ 80" HIGH

APPROX SCALE: 1" = 10'

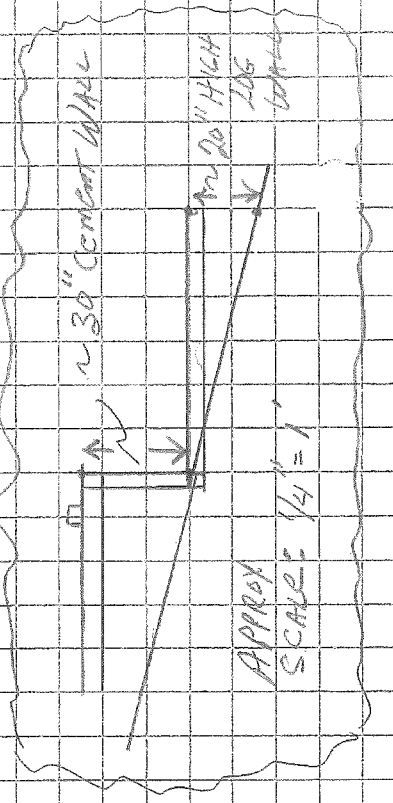

APPROX SCALE: 1/4" = 1'

WESTERN PROM
HOUSE