



PLAN VIEW

SCALE: 1" = 20'

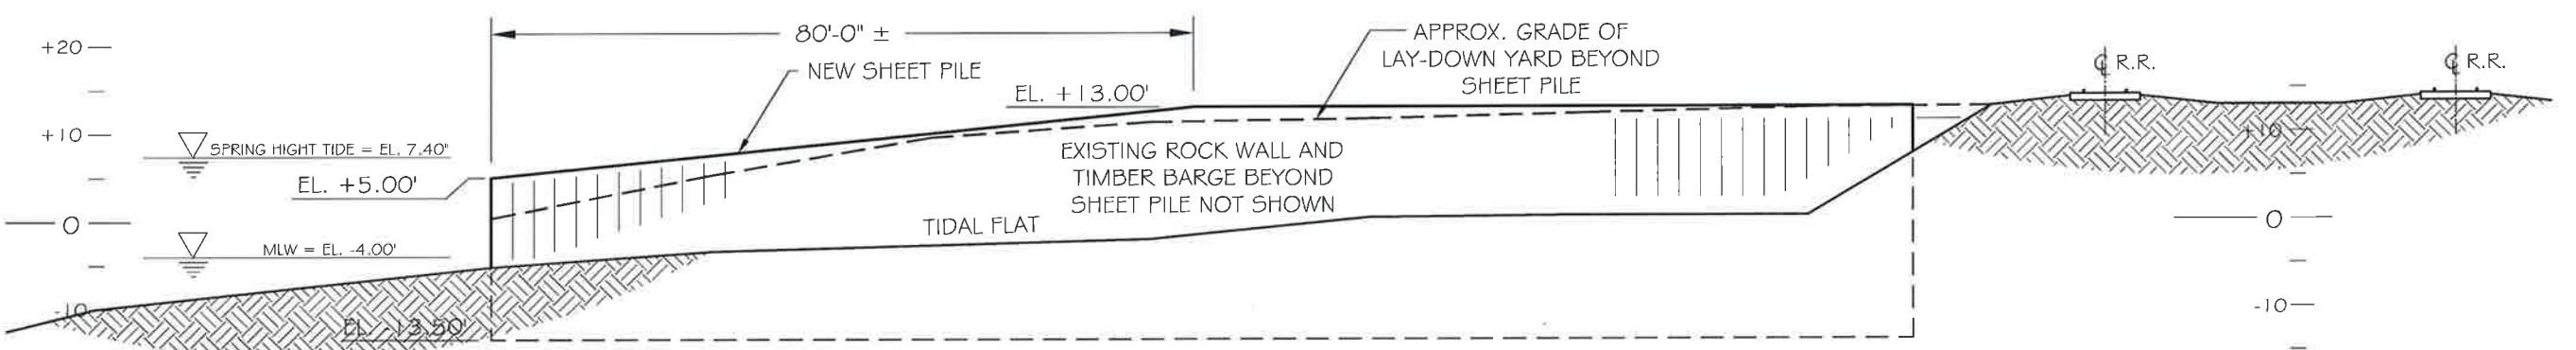


SECTION A-A

SCALE: 1" = 20'

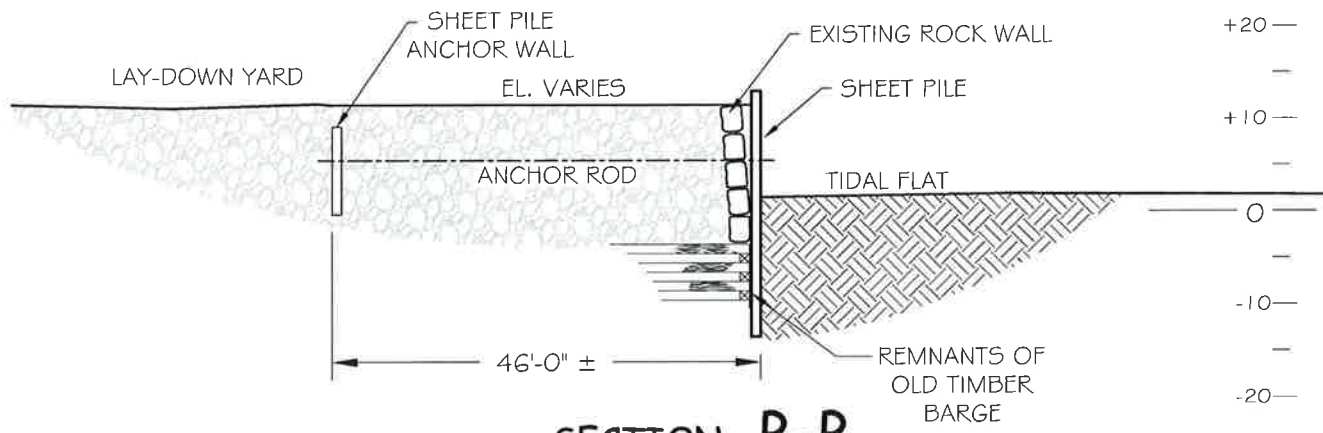

SECTION B-B

SCALE: 1" = 20'

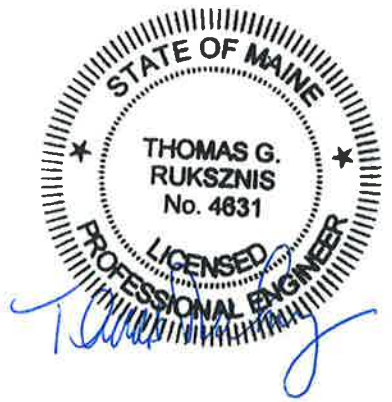

REV	DATE	BY	DESCRIPTION
0	4-3-15	JH	ISSUED FOR APPROVAL
RICKER'S WHARF			
PORTLAND MAINE			
PROPOSED BRICK RAMP SHEET PILE PLAN VIEW & SECTIONS			
SCALE: AS NOTED	DATE: 4-3-15	CIANBRO SHEET 1 OF 1	
DRAWN: J. HAUT	CHECK:		
101 Cianbro Square Pittsfield, Maine 04967		JOB 000000	