


GATE HOUSE
6' x 20'
(PAR-KUT)

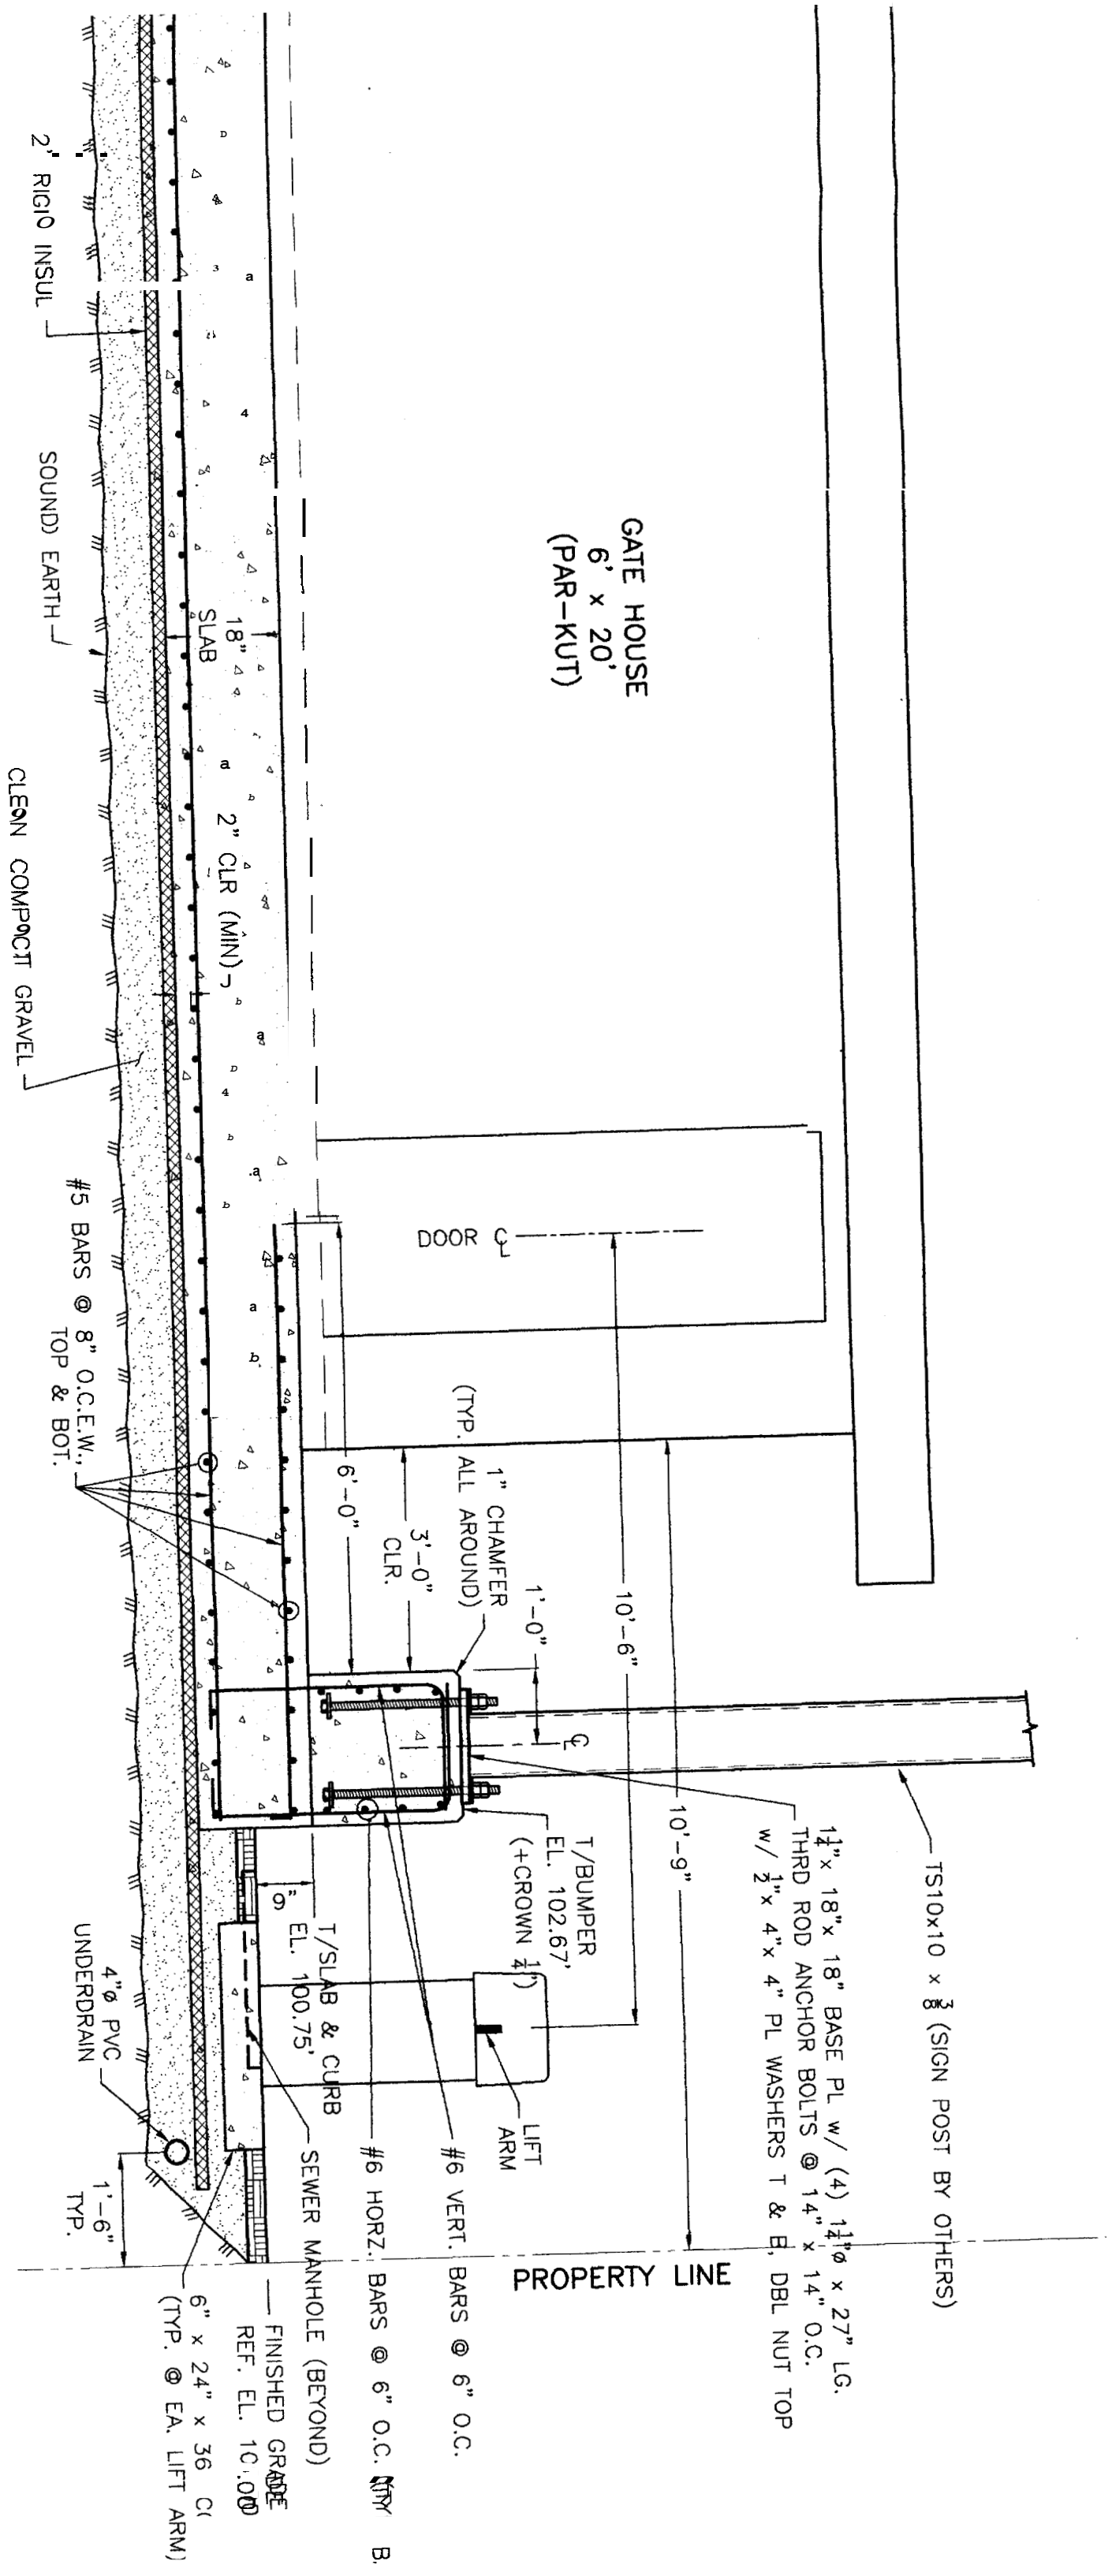

SECTION (A) 3

SCALE: 1/2" = 1'-0"
GATE HOUSE
FOUNDATION & BARRIER
(LKG NORTH-NW)