


CL SLAB  
CL SHELTER

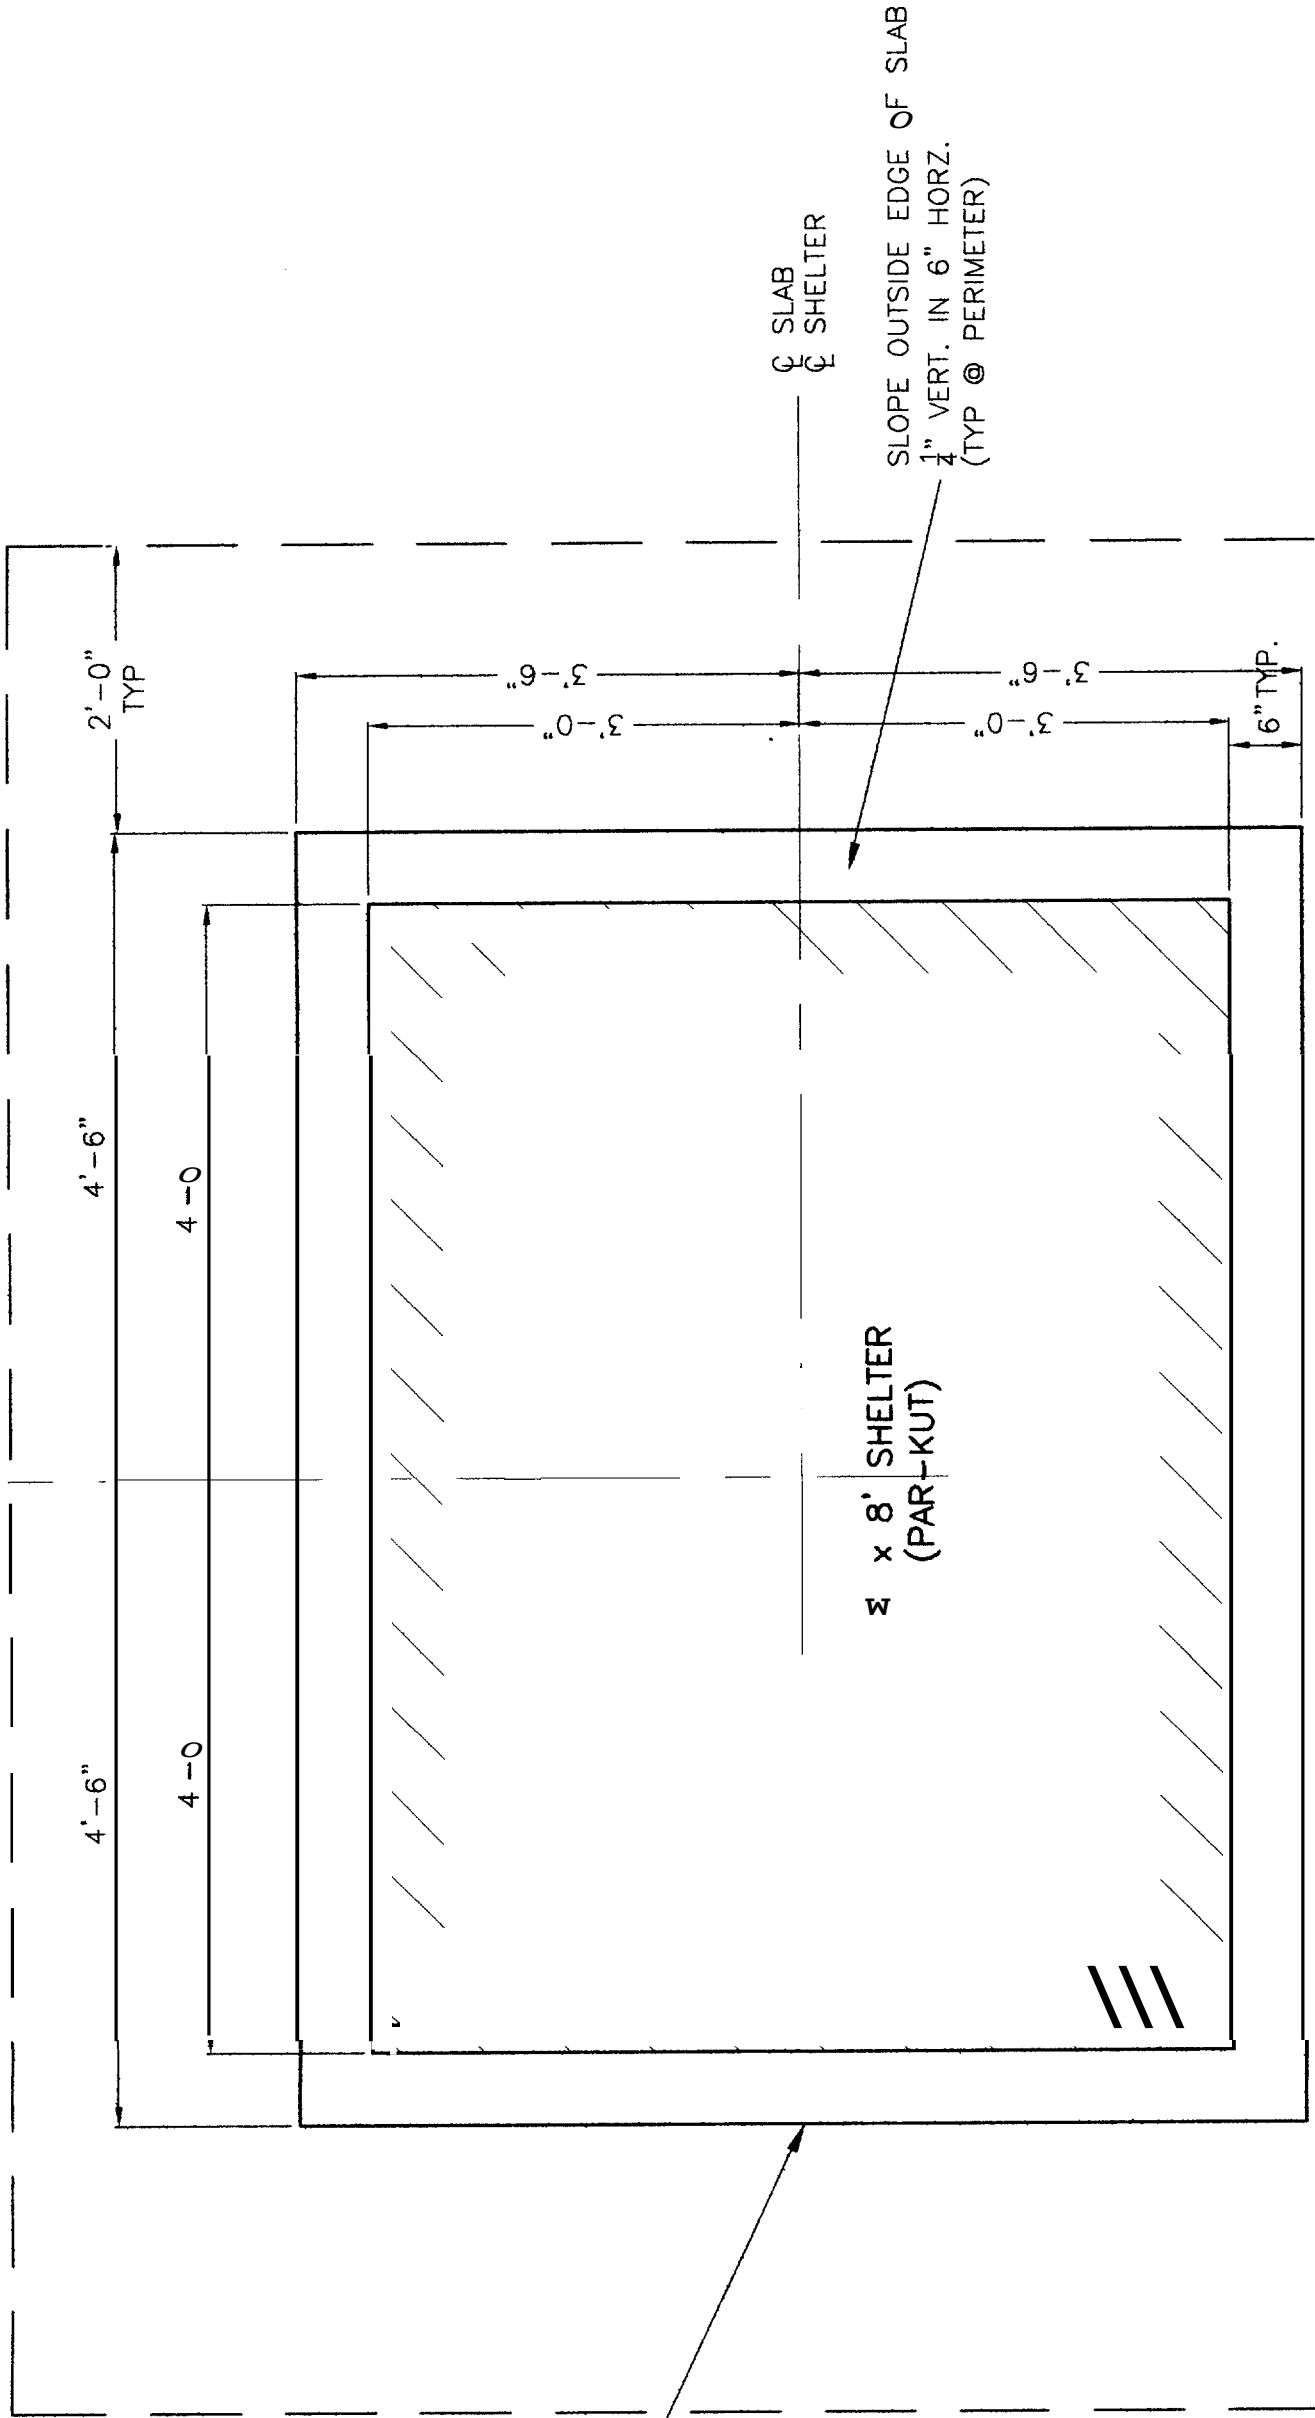

7'-0" x 9'-0" CONCRETE SLAB  
w/ #5 BARS @ 12" O.C.E.W.  
(CENTER SHELTER ON SLAB)

8' x 8' SHELTER  
(PAR-KUT)

CL SLAB  
CL SHELTER

SLOPE OUTSIDE EDGE OF SLAB  
1/4" VERT. IN 6" HORZ.  
(TYP @ PERIMETER)

2" RIGID INSUL. EXTEND 2 FT (MIN)  
BEYOND 12" SLAB (TYP. 4 SIDES)

**PLAN**  
SCALE: 3/4" = 1'-0"  
SHELTER FOUNDATION