


JOB 401	GAGNON ENGINEERING INC. Structural Consultants 198 MAIN STREET GORHAM, MAINE 04038	DESIGN: RG/BDM	
		DRAWN: BDM	
SHEET 3 OF 4		DATE: 4/8/04	
		SCALE: AS NOTED	
DRAWING GATE HOUSE FNDN & SIGN POST PIERS			
WORK MERRILL'S MARINE TERMINAL NEW ENTRANCE w/ GATEHOUSE			
REV	DATE	BY	DESCRIPTION

ATEST REVISION: 4/8/04

DETAIL 1
 SCALE: 3/4" = 1'-0"
 SIGN POST FOUNDATION
 (ELEV. VIEW, TYP OF 3)

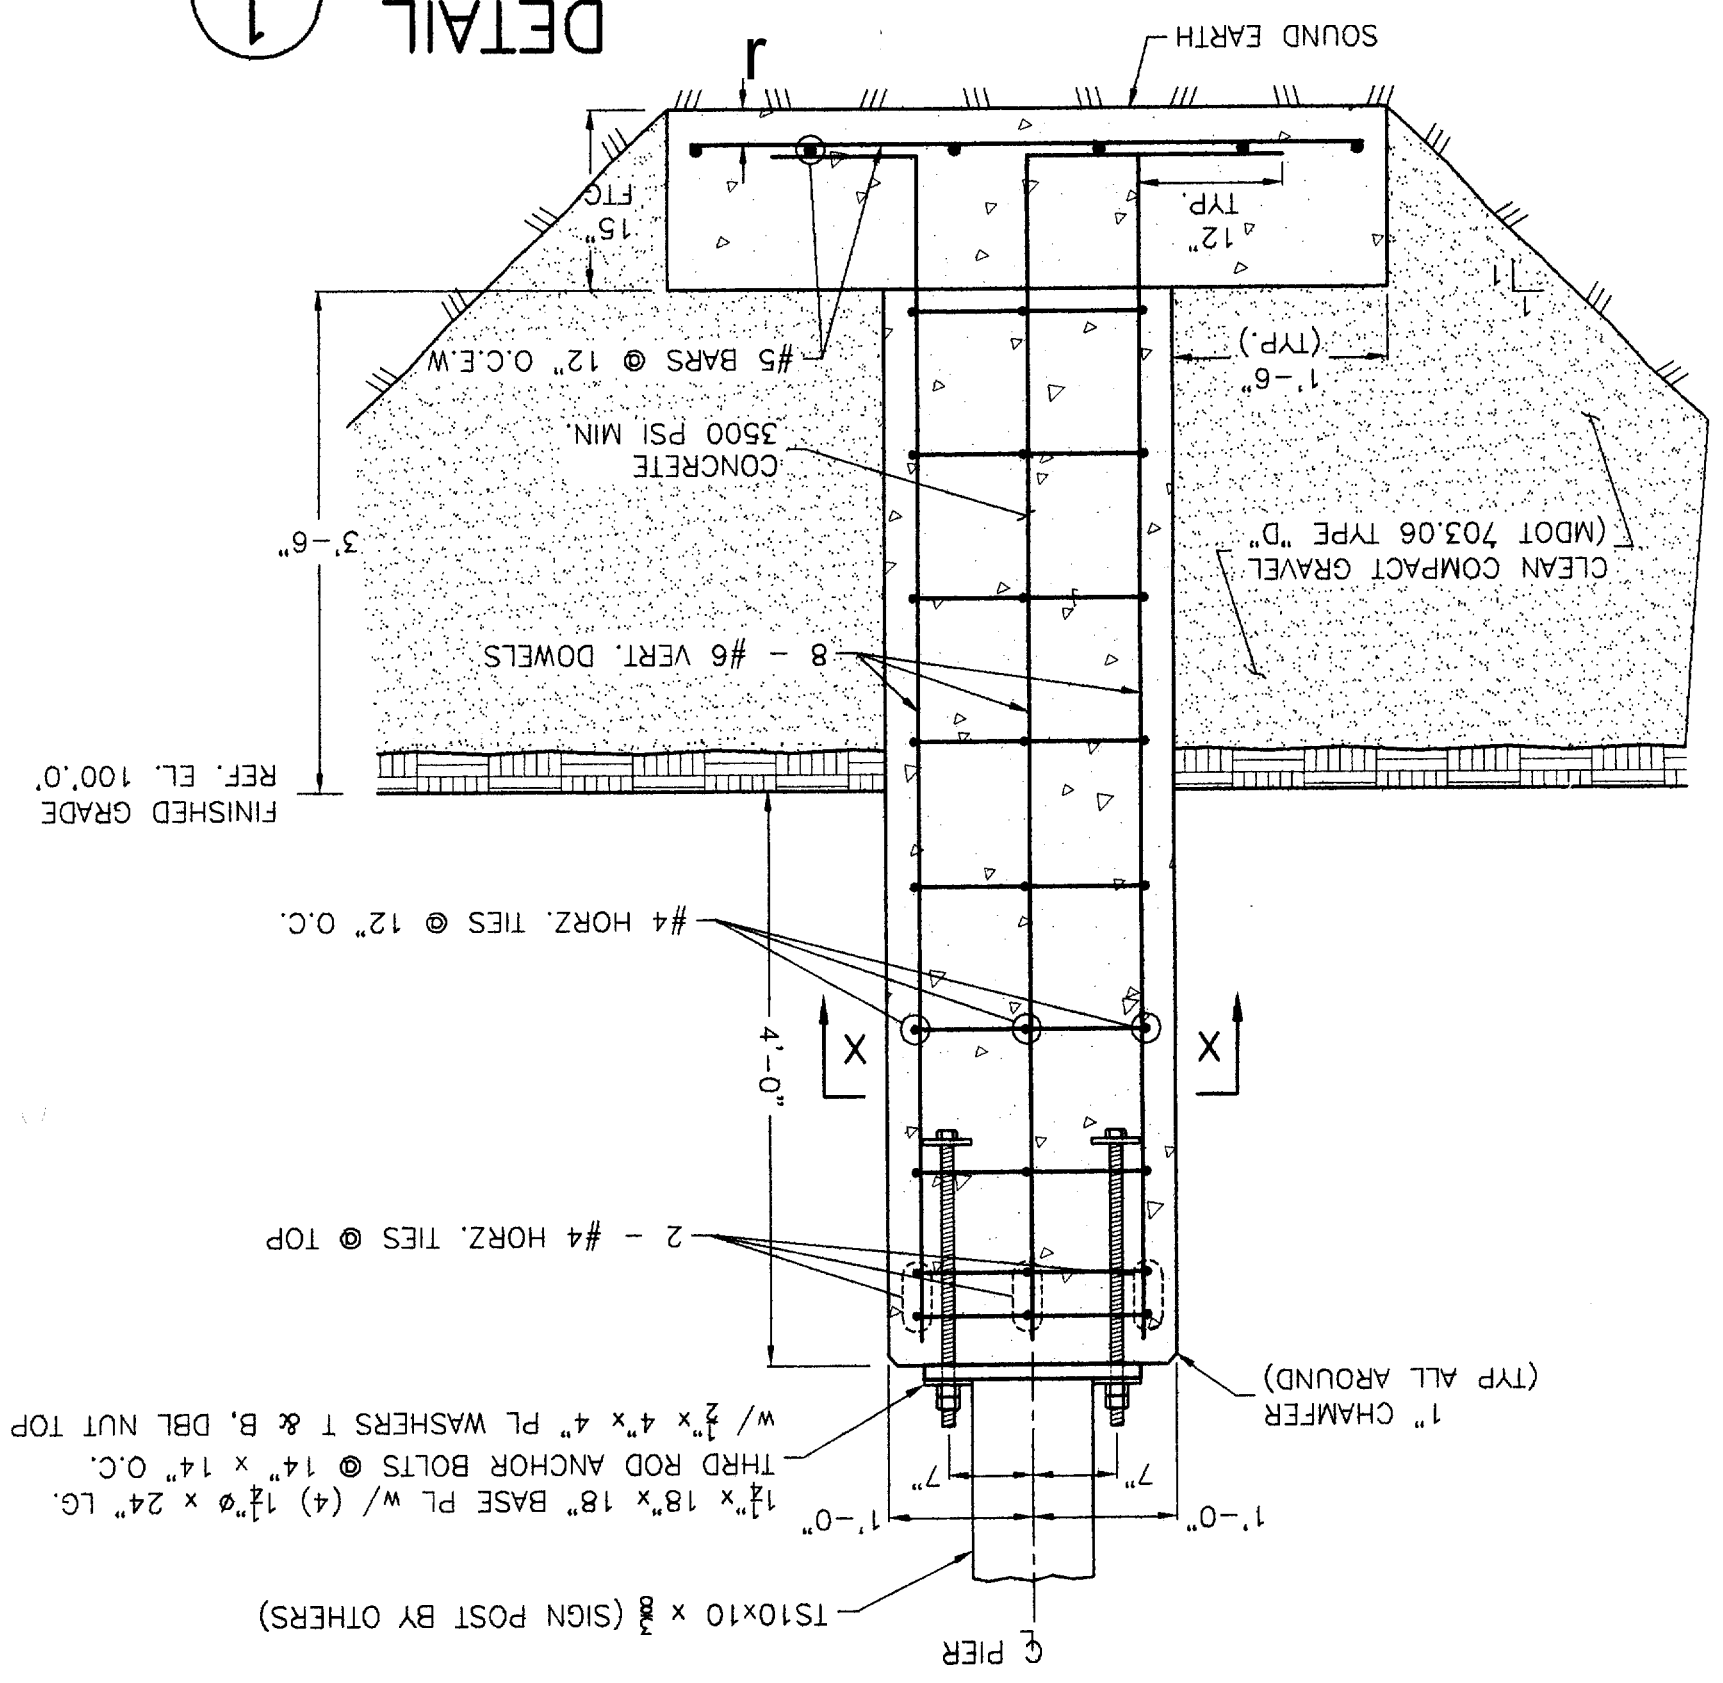

SECTION X-X
 SCALE: 1/2" = 1'-0"