
## Stav

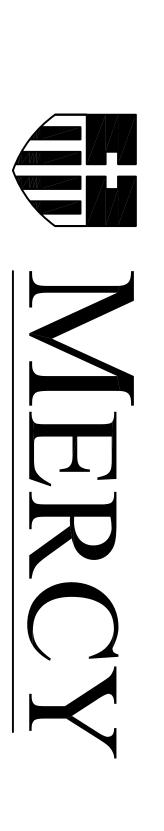

CONSTRUCTION MANAGER
Gilbane Building Company
7 Jackson Walkway
Providence, RI 02903
Phone: (401) 456-5905
Fax: (401) 456-5516

CODE

**SYNOPSIS** 

 $\bigcirc$ 

TANDARD

ABBREVIATIONS

ounds per ounds per ounds per remolded f

NFPA 101 2000
The International Building Code / 2003 Use Group I-2
The BOCA National Mechanical Code 2003
The International Electrical Code / 2003
The International Standard Plumbing Code / 2003
The International Fuel Gas Code / 2003
The International Fuel Gas Code / 2003
The AIA Guidelines for Hospitals and Healthcare Facilit
A.D.A. - Americans with Disabilities Act (Title III, Gener.

CIVIL ENGINEER
DeLuca-Hoffman Associates, Inc.
778 Main Street, Suite 8
South Portland, ME 04106
Phone: (207) 775-1121
Fax:(207) 879-0896

SMRT
144 Fore Street P.O. Box 618
Portland, Maine 04104
Phone: (207) 772-3846
Fax: (207) 772-1070 STRUCTURAL ENGINEER/ ASSOCIATE ARCHITECT

Francis (

ARCHITECT ncis Cauffman Foley Hoffmann 2120 Arch Street Philadelphia, PA 19103 Phone: (215) 568-8250 Fax: (215) 568-2639

MECHANICAL/ELECTRICAL ENGINEER
BR+A Consulting Engineers
1320 Soldiers Field Road
Boston, MA 02135
Phone: (617) 254-0016
Fax: (617) 254-9175


EQUIPMENT PLANNING
Gene Burton & Associates
1893 General George Patton Drive
Franklin, Tennessee 37067
Phone: (615) 376-3100
Fax:(615) 376-3114


Inman Foodservice, LLC 1808 West End Ave. Suite 1400 Nashville, TN 37203 Phone: (615) 321-5591 Fax:(615) 321-5689


FOOD SERVICE

OCATION MAP



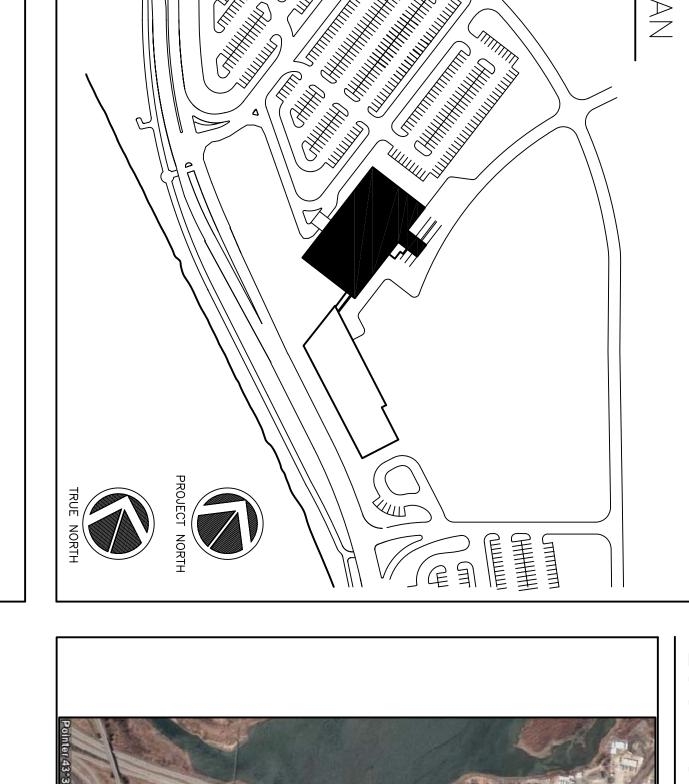

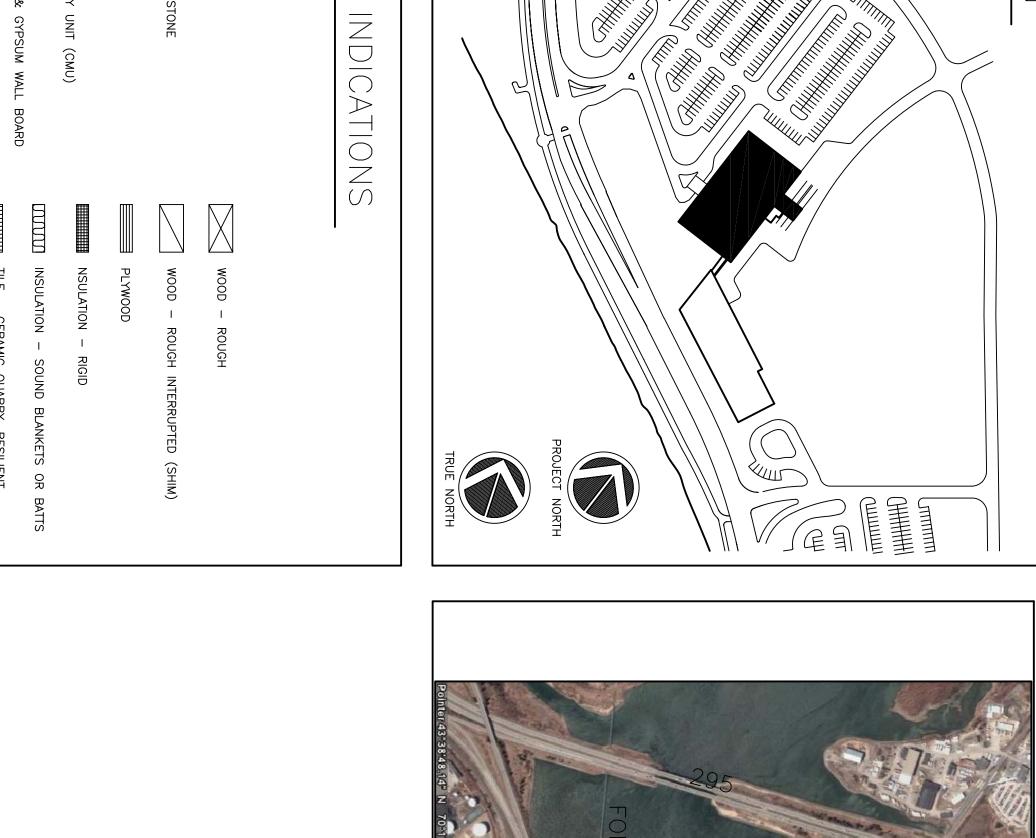

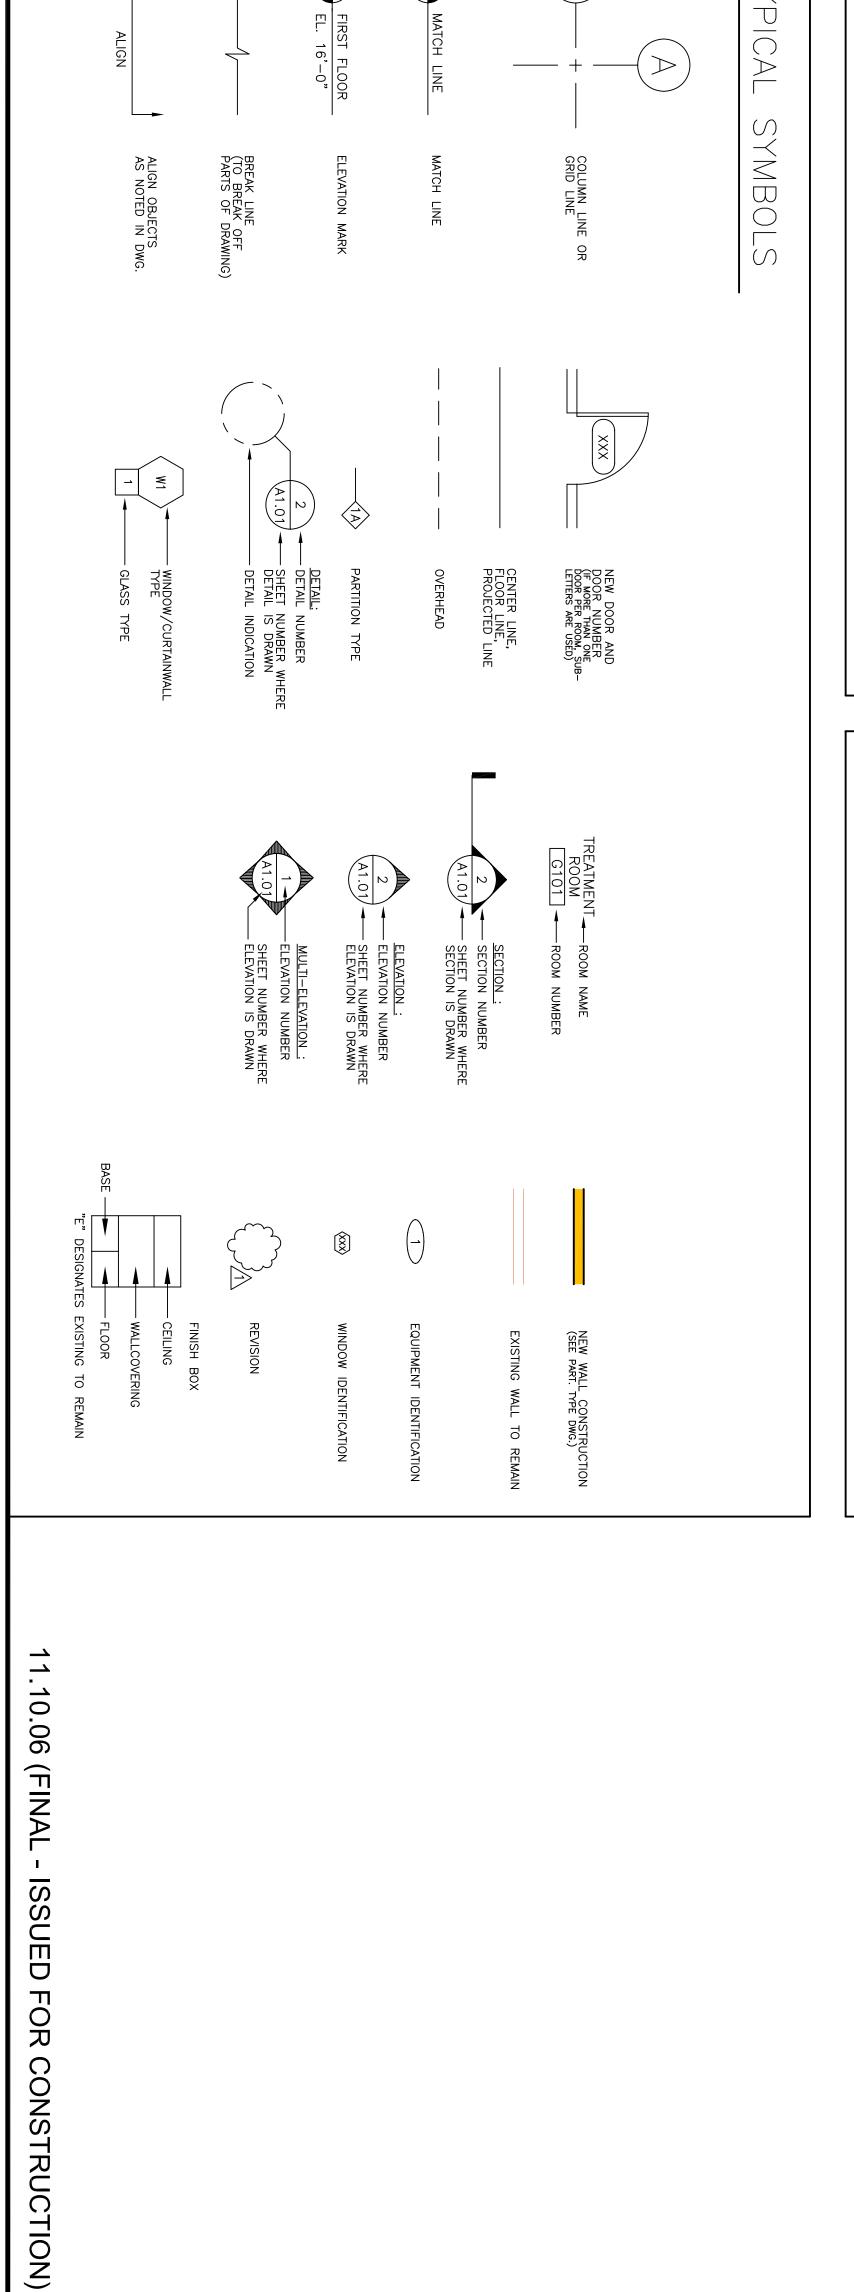

DOORWAYS \*
STAIR DOORS
STAIRS

36" WIDE

32" CLR. (44"/MOVEMENT OF BEDS)

32" CLR. OPENING

MIN. EGRESS WIDTH REQUIRED:

FROM ANY POINT IN (NON-PATIENT SLEEPING)
SUITE TO EXIT ACCESS CORRIDOR/ NUMBER
OF INTERVENING ROOMS TO EXIT CORRIDOR

100 FT./1ROOM 50 FT./2 ROOMS (18-2.5.8)

100 FT (W/AUTO FIRE SUPP. SYS.)

FROM ANY POINT (IN-PATIENT) WITHIN SLEEPING ROOM TO EXIT ACCESS CO

DIRECT ACCESS TO EXIT ACCESS THROUGH ONE INTERVENING RM.

20 FT.(10°

200 FT (I.B.C. TABLE 1015.1)

\_\_\_

MAXIMUM DEAD END WIDTH REQ

ISTANCE (FT.) FROM ANY POINT TO EXIT .(W/AUTO. FIRE SUPP. SYS) FROM ANY ROOM EXIT DOOR TO AN EXIT

200 FT (18-2.6.2.2). 150 FT.(18-2.6.2.1) 30 FT.(18-2.5.10)

STORAGE ROOMS MORE THAN 100 SQ FT

1 芸.

(W/ AUTO. FIRE SUPP

SYS)

22,500SF MAX (NFPA

1 芸

1 HR.

(W/ AUTO. FIRE SUPP. SYS)

SOILED LINEN ROOMS AND/OR

ROOF CONSTRUCTION

1 1/2

1 1/2 (20' OR LESS IN HT.)

GIRDERS, TRUSSES & ARCHES:
SUPPORTING MORE THAN 1 FLR.
SUPPORTING ONLY 1 FLR. FLOOR
SUPPORTING ROOF ONLY

DOORS IN OTHER 1 HR. RATED CONSTR.

DOORS IN 2 HR. RATED CONSTR. (SELF CLOSING)

DOORS IN SMOKE BARRIERS (SELF CLOSING)

1/3 HR.

1/3 HR.


%HR. (SELF-CLOSING)
1-1/2 HR.

OPENING PROTECTIVES IN RATED CONSTRUCTION

0 HR.

0 HR.

CORRIDOR WIDTH (NON-BED/OUT-

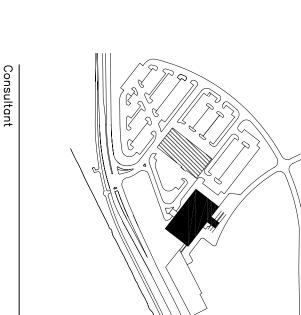

PROJECT NOR

IL ENGINEER
Luca—Hoffman Associates, I
B Main Street, Suite 8
Jth Portland, ME 04106
Dne: (207) 775—1121
C:(207) 879—0896 TRUE NORTH

CHANICAL/ELECTRICAL ENGINEER
d, Rao + Athanas Consulting Eng
Arsenal on the Charles
I Arsenal Street
tertown, MA 02472—5789
sne: 617.254.0016
:: 617.924.9339 SOCIATE ARCHITECT/STRUCTUR. RT Fore Street P.O. Box 618 tland, Maine 04104 ne: (207) 772-3846 : (207) 772-1070

UIPMENT PLANNING
ne Burton & Associates
93 General George Patton I
3nklin, Tennessee 37067
one: (615) 376-3100
x:(615) 376-3114

DD SERVICE
Tan Foodservice, LLC
Tan Foodservice, LLC
D8 West End Ave. Suite
Shville, TN 37203
one: (615) 321-5591
x: (615) 321-5689 NSTRUCTION MANAGER
bane Building Company
Jackson Walkway
vidence, Rhode Island 02903
bne: (401) 456-5905
c: (401) 456-5516

the responsibility of the Construction yer/General Contractor and all Contractors to verify all dimensions and t conditions of prior work by related before proceeding with any work.

10.02.06 Drawn By MAF/JJL/CLB/CLJ/LMS CORE & SHELL ISSUED FOR CONSTRUCTION

EXIT, EXIT HALLWAY AND STAIRWAY ENCLOSURE (4 OR MORE STORIES)

(FIRE SEPERATION DISTANCES: 10 FT. OR LESS)

2 (5 FT. DIST. ON TABLE 705.2)

(SMOKE TIGHT TABLE 1016.1)

Each
Electric(al)
Electric panelboc
Electric water co
Elevation
Elevator
Enclosure (enclo
Engineer(ing)
Equal
Equipment
Existing
Expansion joint

0>30 FT. (TABLE 602)

10 FT.

MECHANICAL SHAFTS, ELEVATOR HOISTWAYS

RAL FRAMING (COLUMNS, GIRDERS, NON SUPPORTING MORE THAN 1 FLR. SUPPORTING ONLY 1 FLOOR SUPPORTING ROOF ONLY

ωνωω

TRANCOR TO THE CO. THE

Accuum (on notes)
/acuum (on notes)
/aries
/entilate(tion)
/ent through roof
/entity in field
/estibule
inyl base
inyl Composition Tile
inyl Sheet Flooring
inyl Wall Covering
inyl tile

EXTERIOR NON-BEARING WALLS

BUILDING COMPONENTS

Max. Allowable
Number of Stories:
(Above Grade)

י Type: Type 1 (332) Type 1A Prote

candescent side diameter sulation

itchen nock down nock out

Scale
AS NOTED

Francis

Hoffmann

Foley

2120 Arch Street Philadelphia, PA 19103 215-568-8250

Mercy Health System of Maine

FORE STAY RIVER SHORT HOSPITAL

MERCY

Project Number F05-4898

Drawing Title and Notes Cover Sheet