

Consultant
 CIVIL ENGINEER
 MWH ENGINEERS, Inc.
 2778 Main Street, Suite 806
 Philadelphia, PA 19104
 Phone: (207) 725-1121
 Fax: (207) 893-0886

Consultant
 MECHANICAL/ELECTRICAL ENGINEER
 Bord, Roo & Athons Consulting Engineers, LLC
 311 Arsenal Street
 Woburn, MA 02472-5789
 Phone: (617) 938-1111
 Fax: (617) 924-8339

Consultant
 EQUIPMENT PLANNING
 Equipment Planning & Associates
 10000 Northpark Drive
 Franklin, Tennessee 37067
 Phone: (615) 444-4444
 Fax: (615) 328-3114

Consultant
 CONSTRUCTION MANAGER
 Construction Management Group
 7 Jackson Walkway
 Providence, Rhode Island 02903
 Phone: (401) 421-8800
 Fax: (401) 458-5516

Consultant
 FOOD SERVICE
 Food Service, LLC
 1808 West End Ave, Suite 1400
 Philadelphia, PA 19103
 Phone: (610) 321-5591
 Fax: (610) 321-5689

Is the responsibility of the Construction Manager/General Contractor and all scope and extent conditions of prior work, by related trades before proceeding with any work.

Date: CORE & SHELL ISSUED 10.02.06 FOR CONSTRUCTION
 Drawn By: MAF/JUL/CLB/CLV/LMS
 Scale: AS NOTED


Francis

Caufman

Foley

Hoffmann

Project Title
 Mercy Health
 System of Maine
 FORE RIVER SHORT
 STAY HOSPITAL

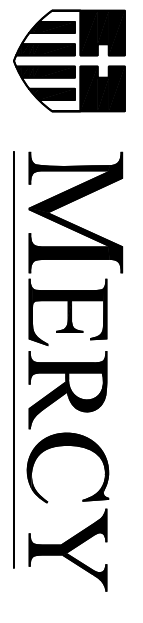

Project Number
 F05-4898
 Drawing Title and Number
 Plan Details

A7.08

