




A PLAN DETAIL - FIRST FLOOR @ CHAPEL
SCALE: 3/8"=1'-0"

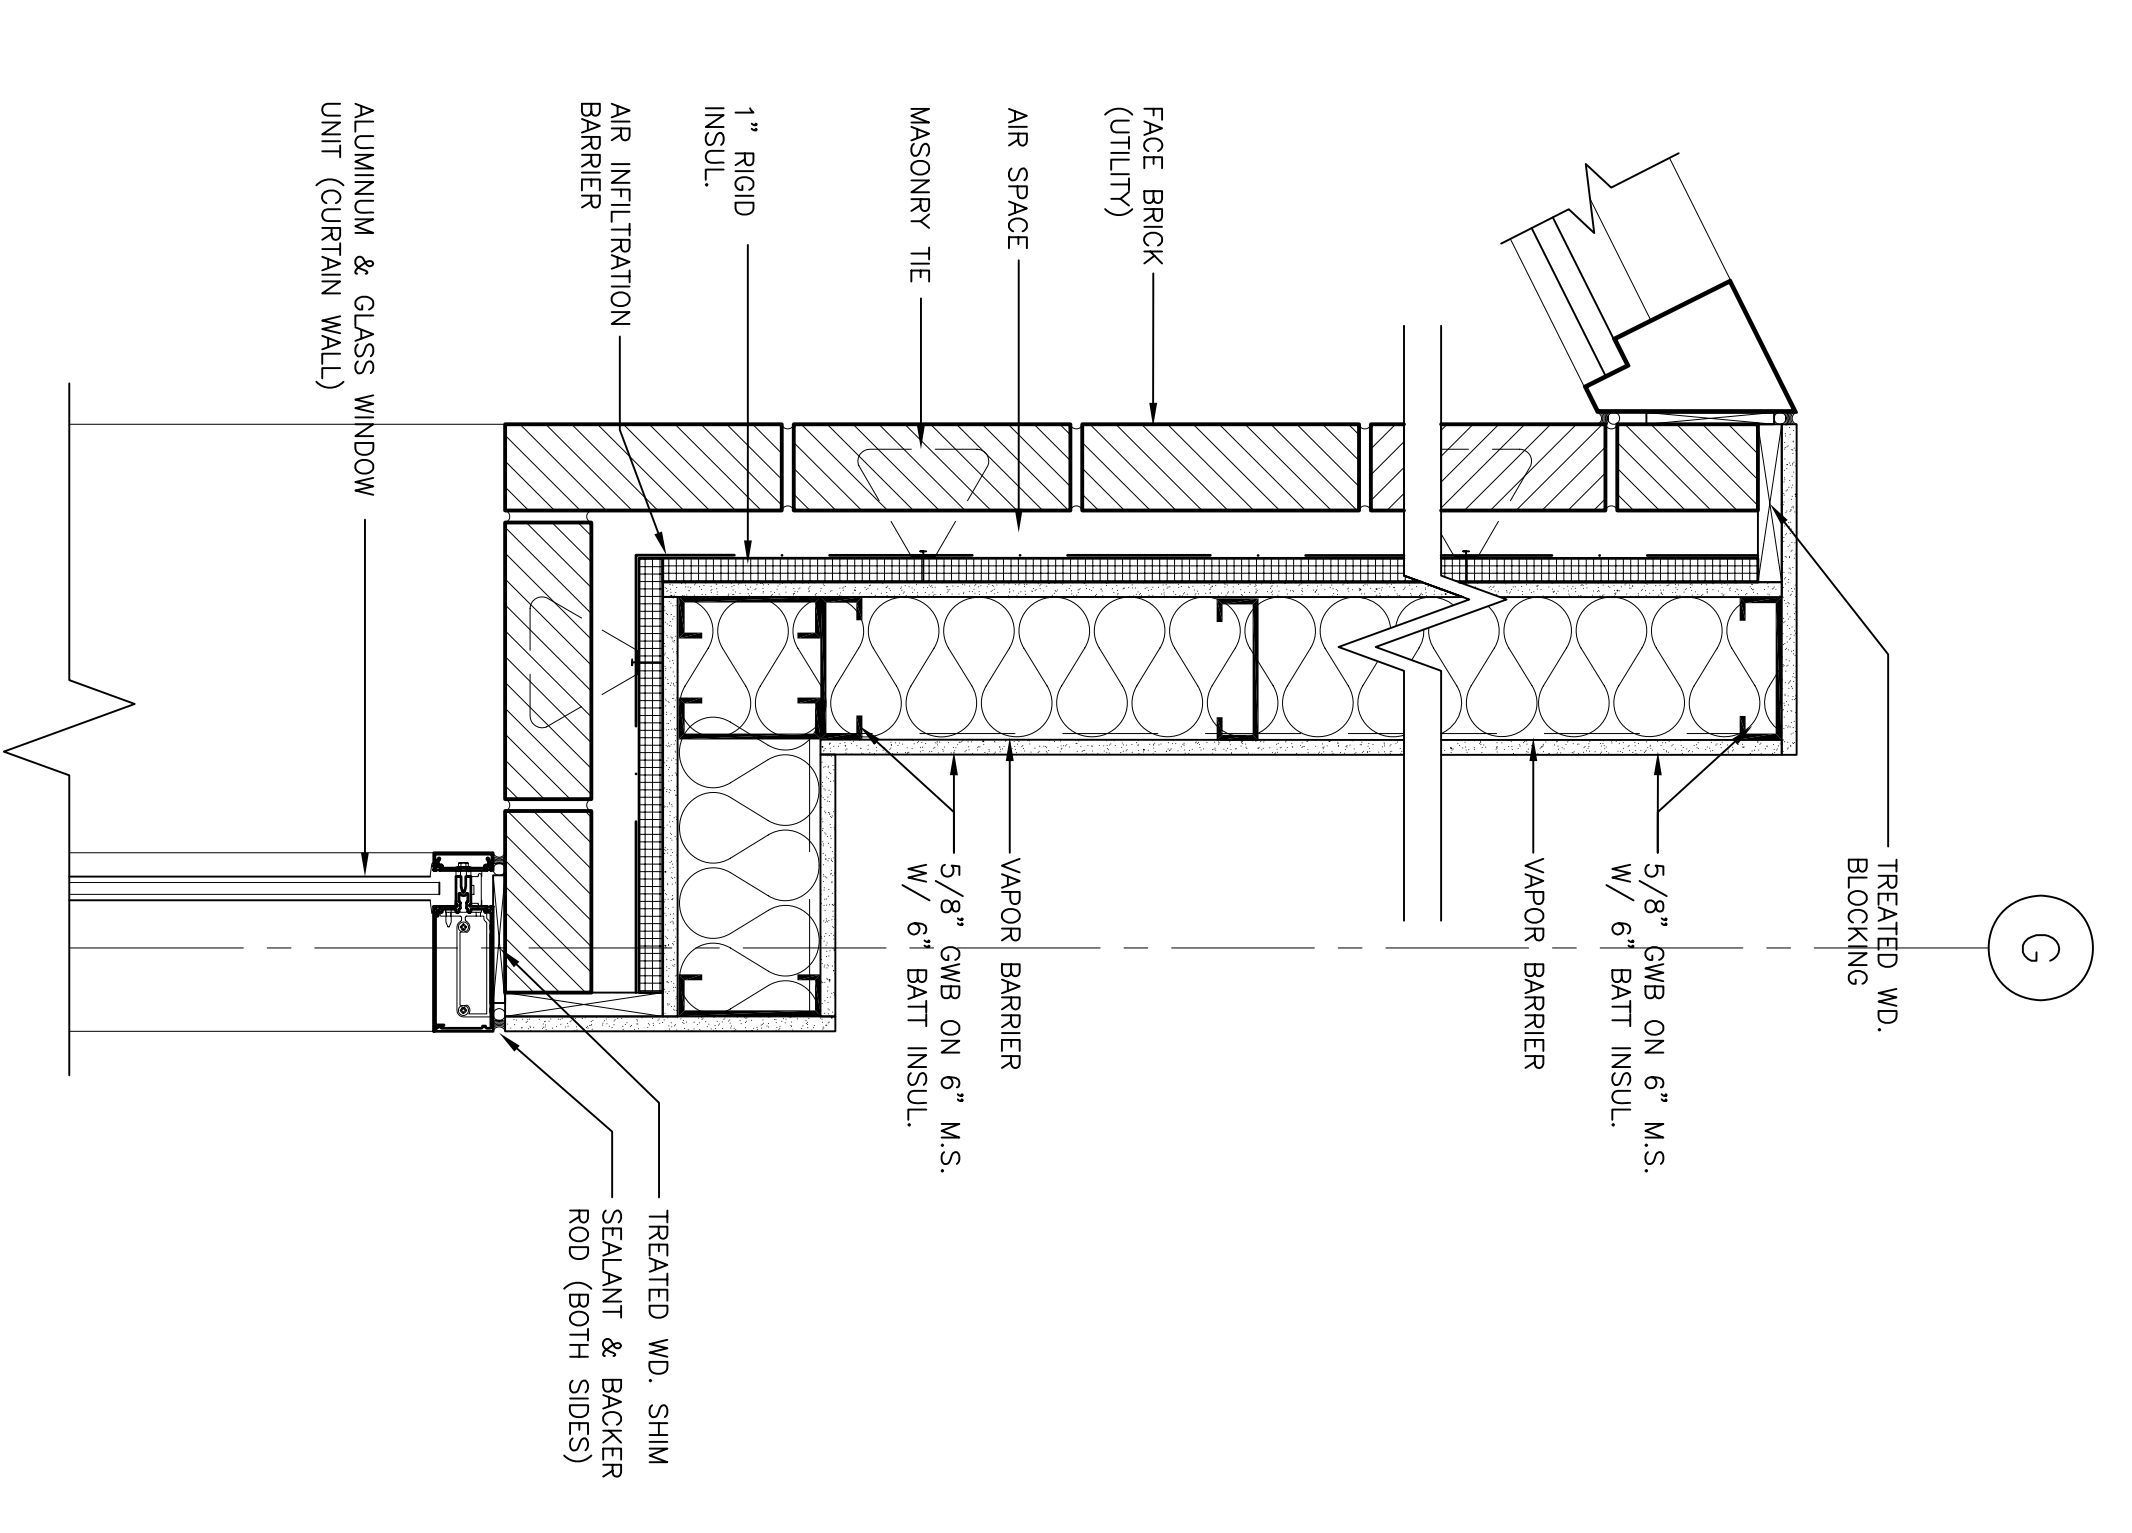


1 PLAN DETAIL - FIRST FLOOR @ CHAPEL
SCALE: 1/2"=1'-0"

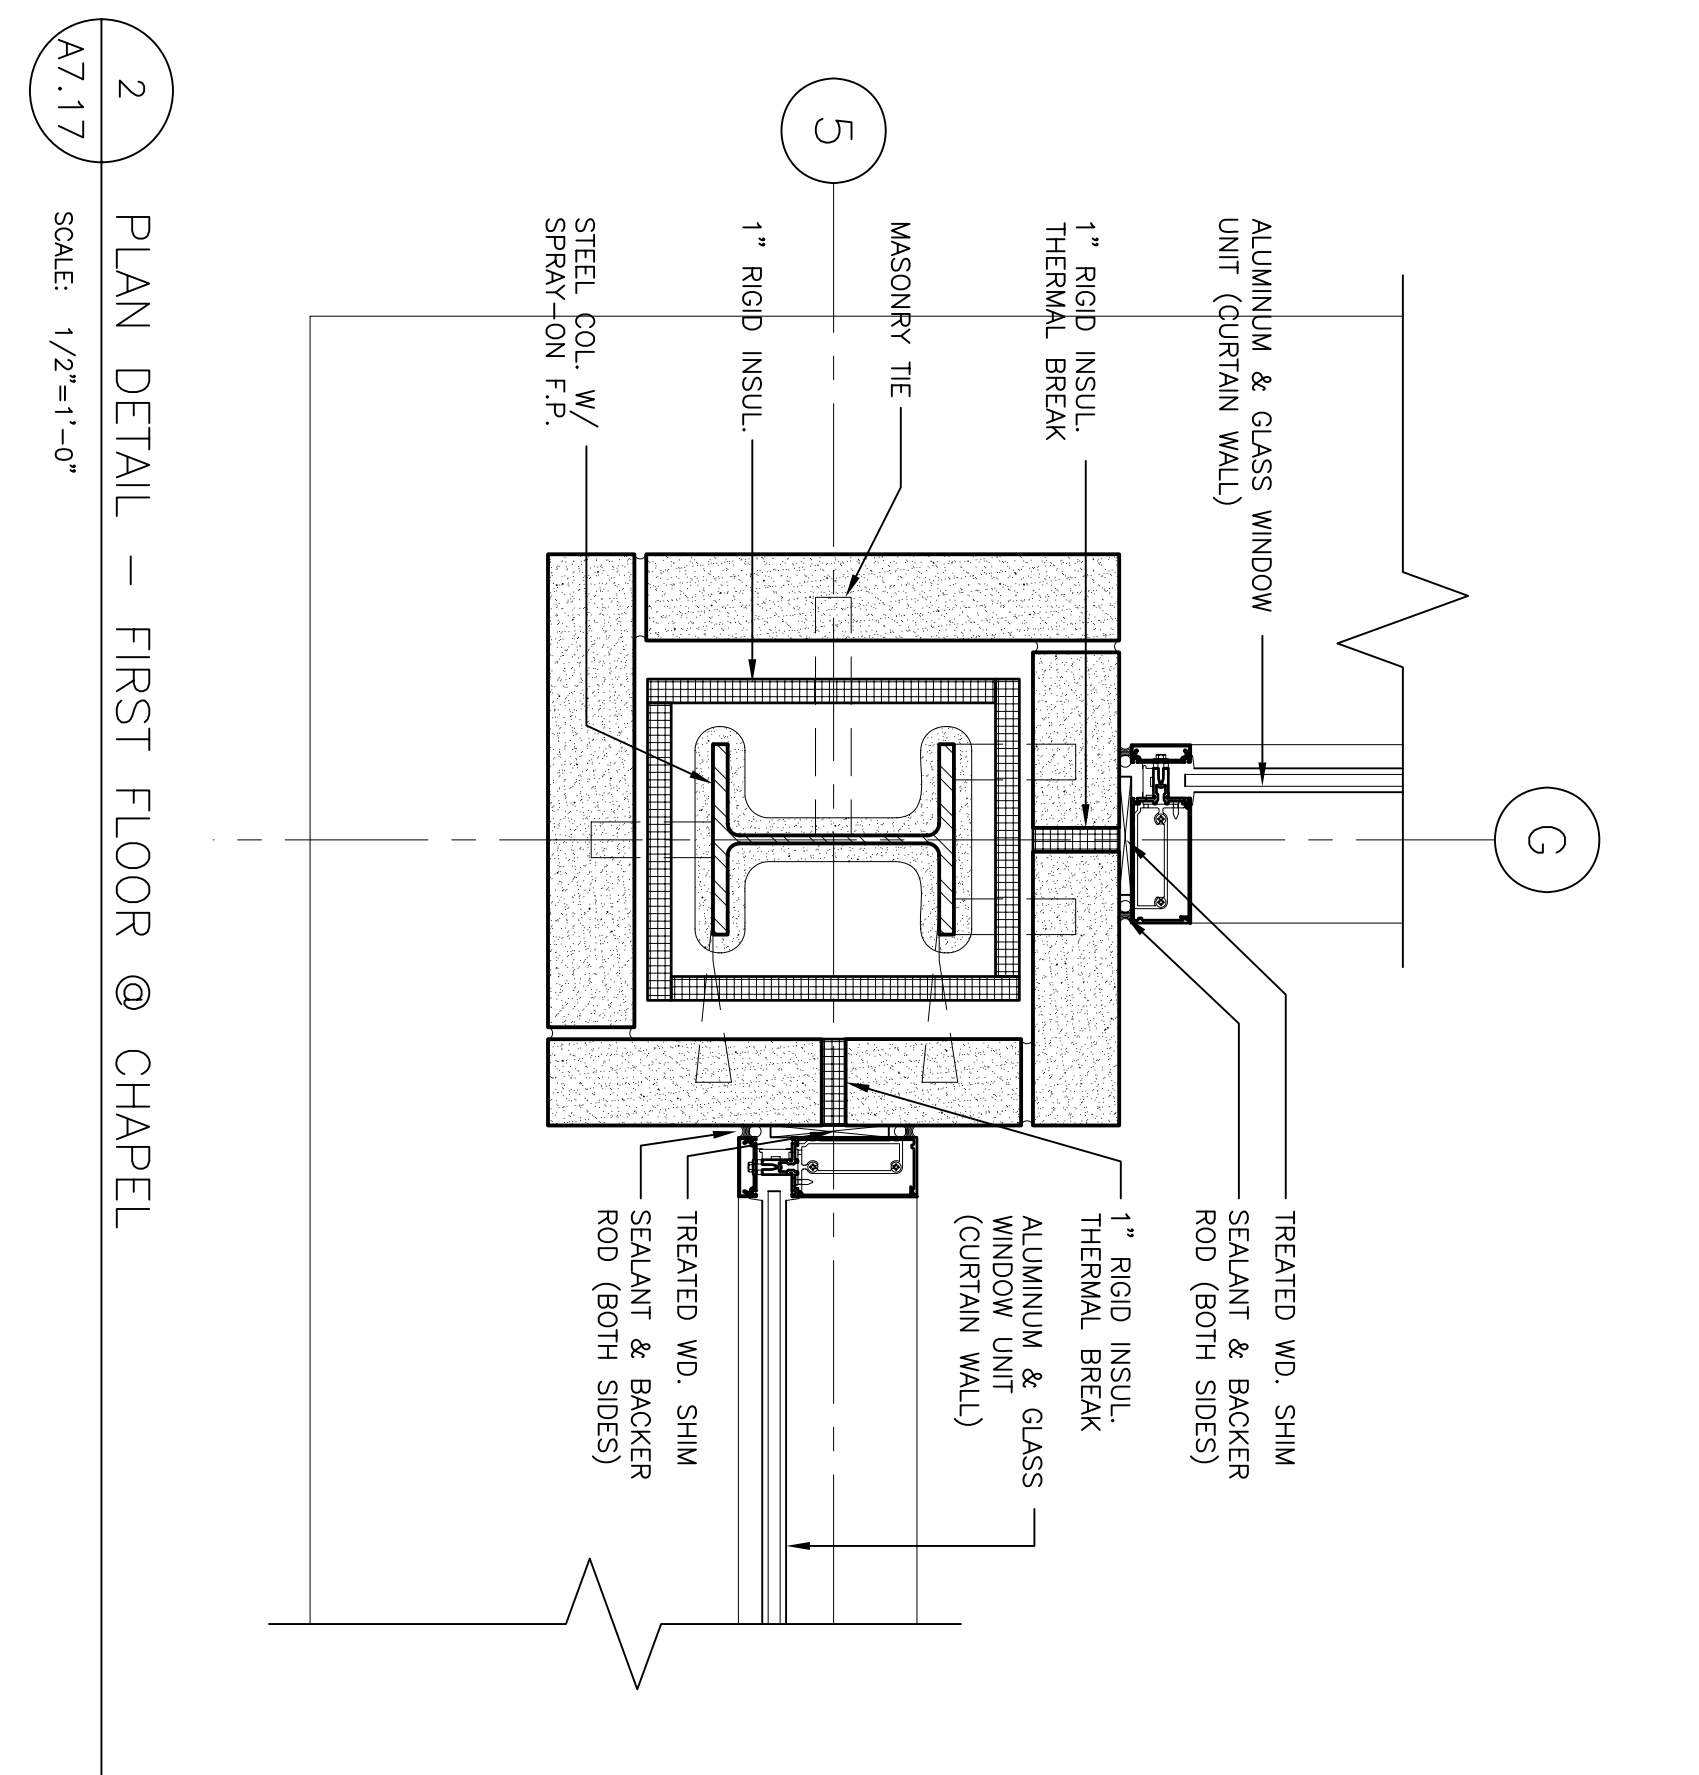


2 PLAN DETAIL - FIRST FLOOR @ CHAPEL
SCALE: 1/2"=1'-0"

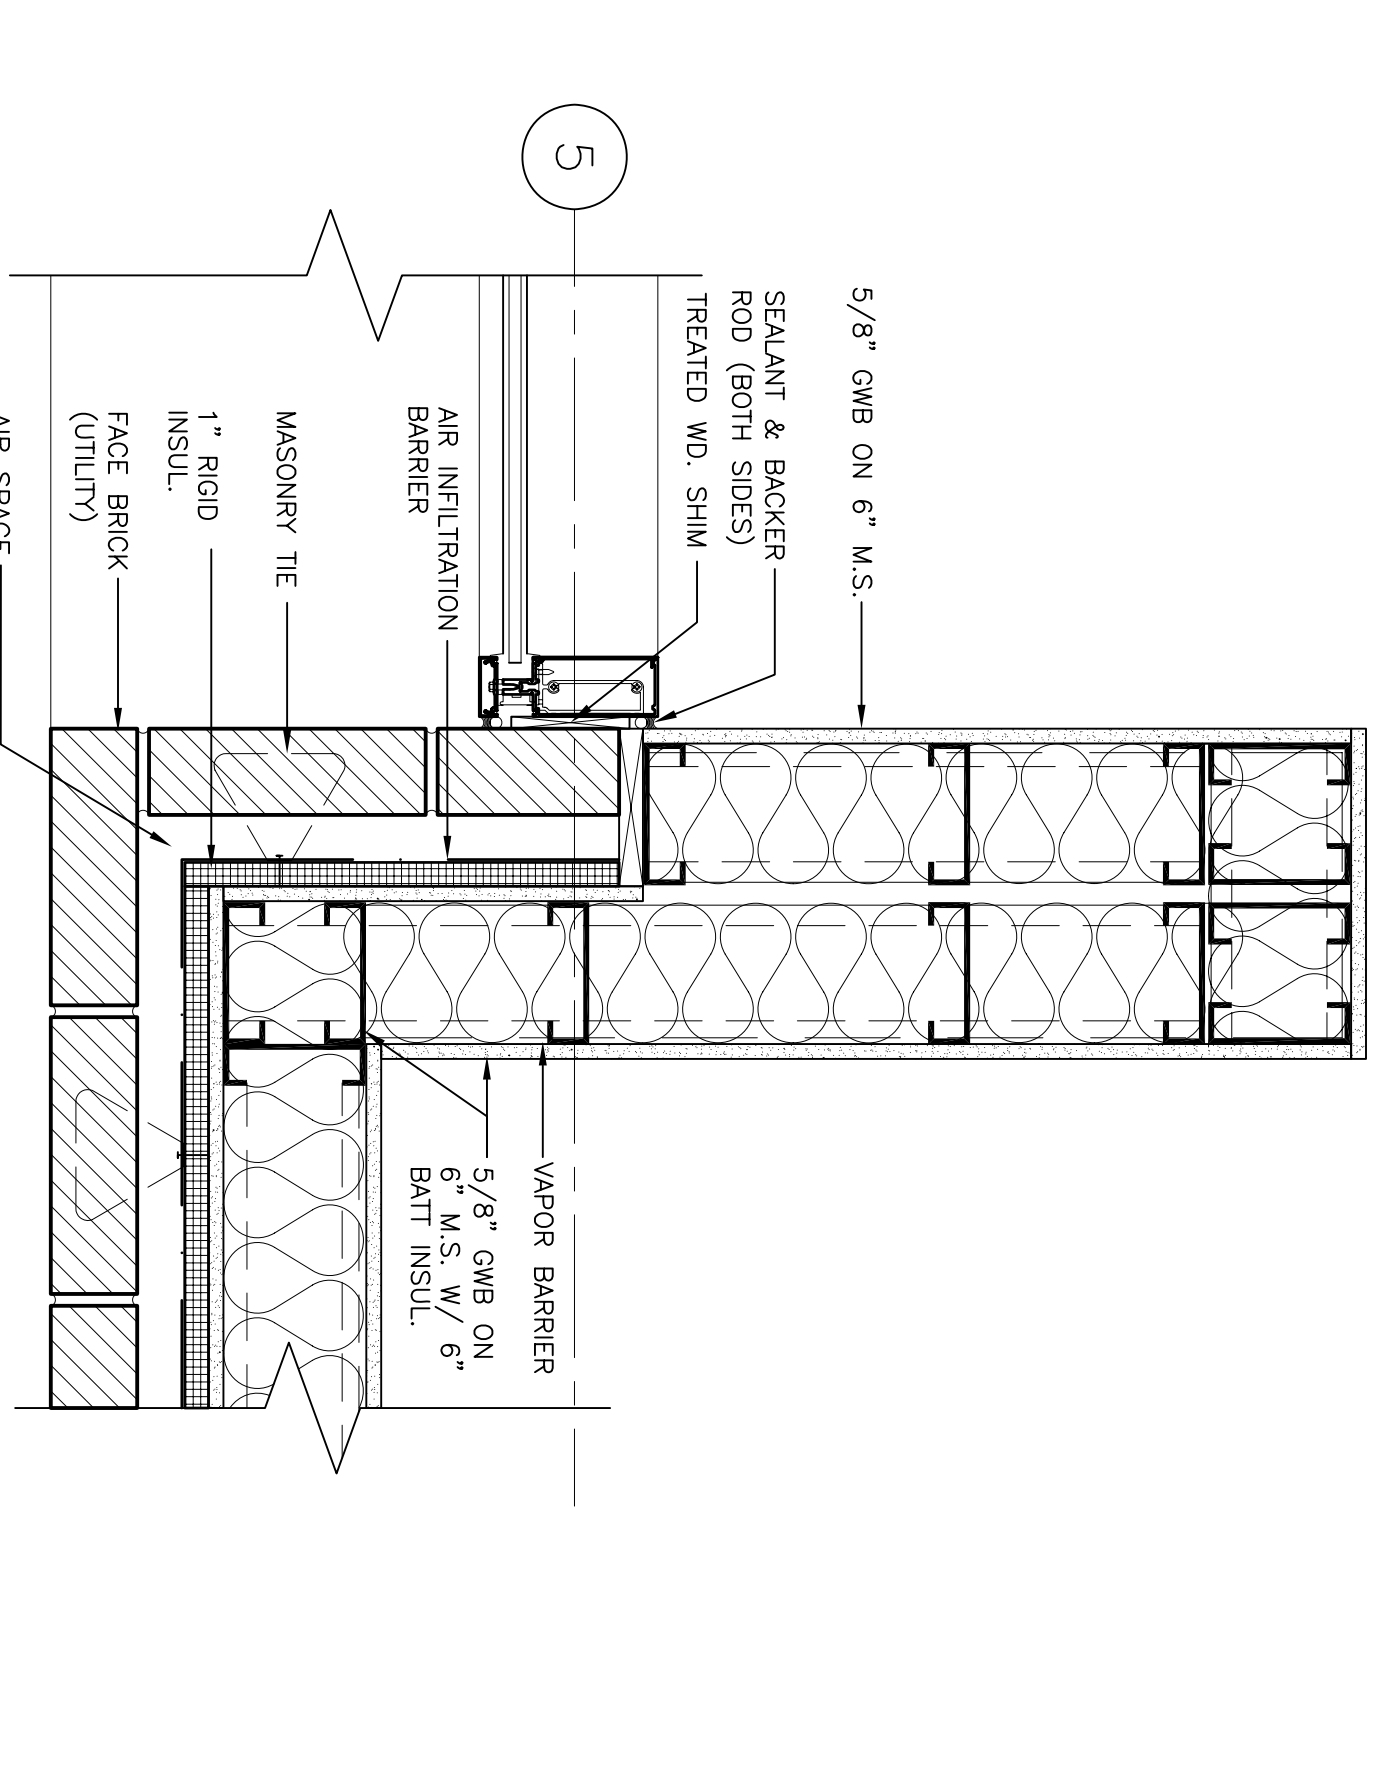


3 PLAN DETAIL - FIRST FLOOR @ CHAPEL
SCALE: 1/2"=1'-0"

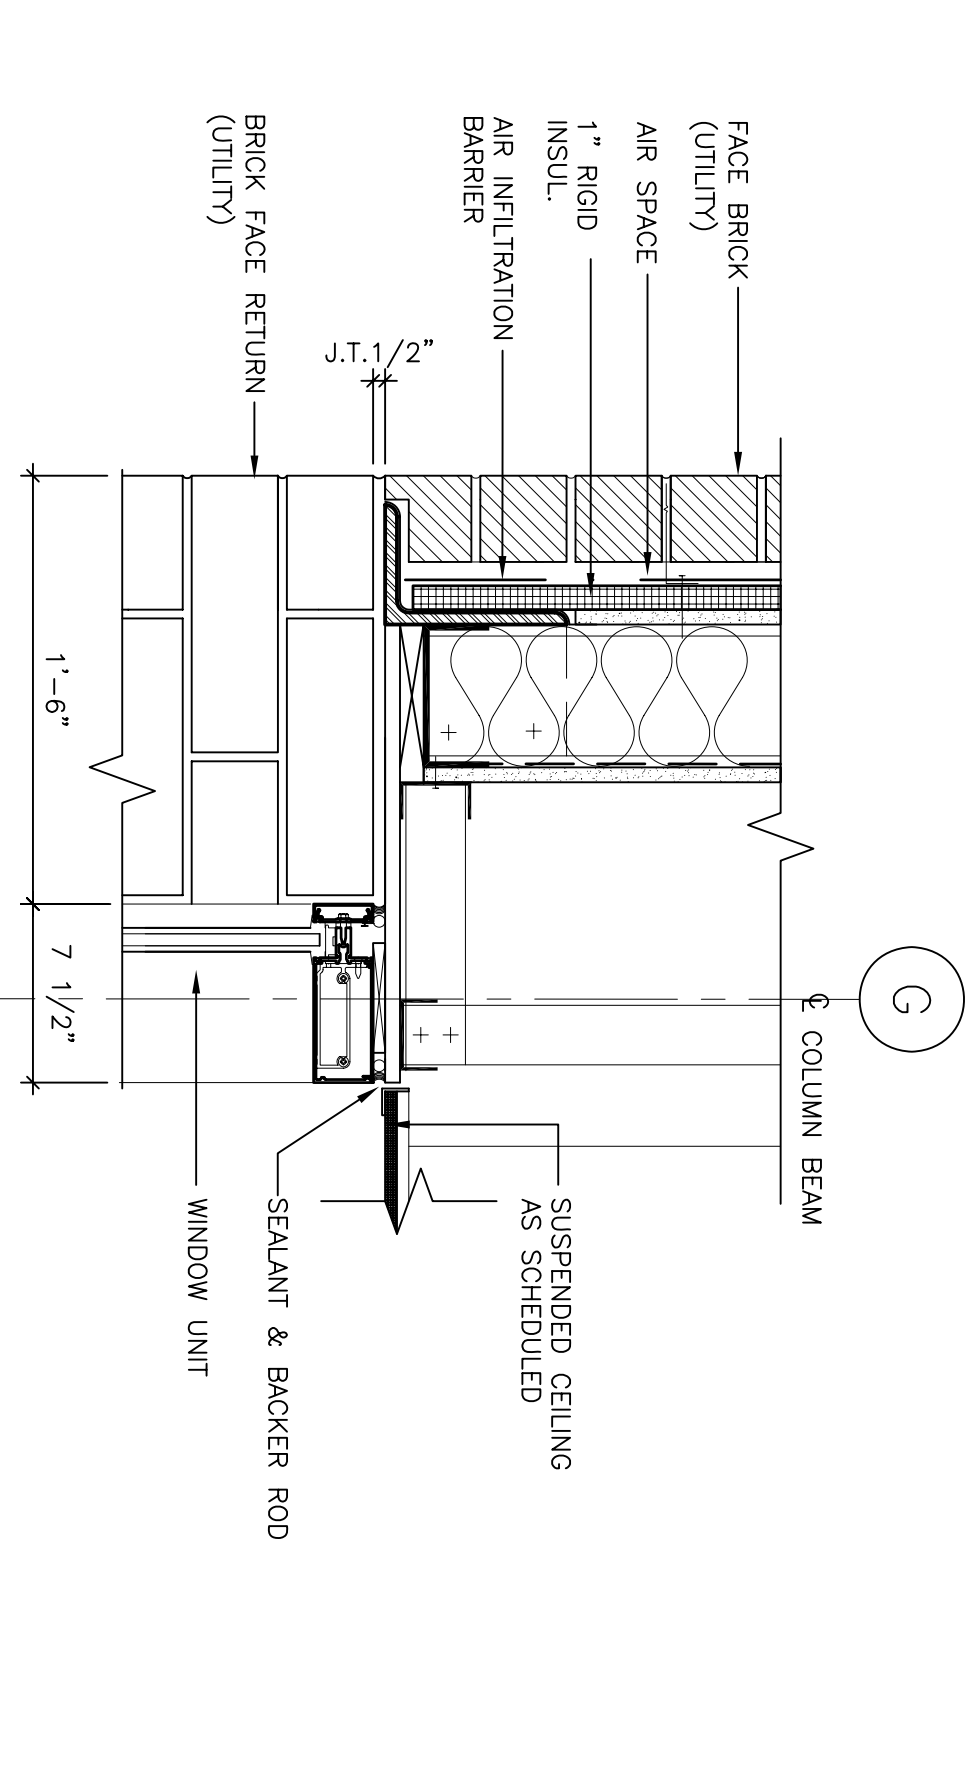


4 WINDOW HEAD DETAIL - FIRST FLOOR @ CHAPEL
SCALE: 1/2"=1'-0"

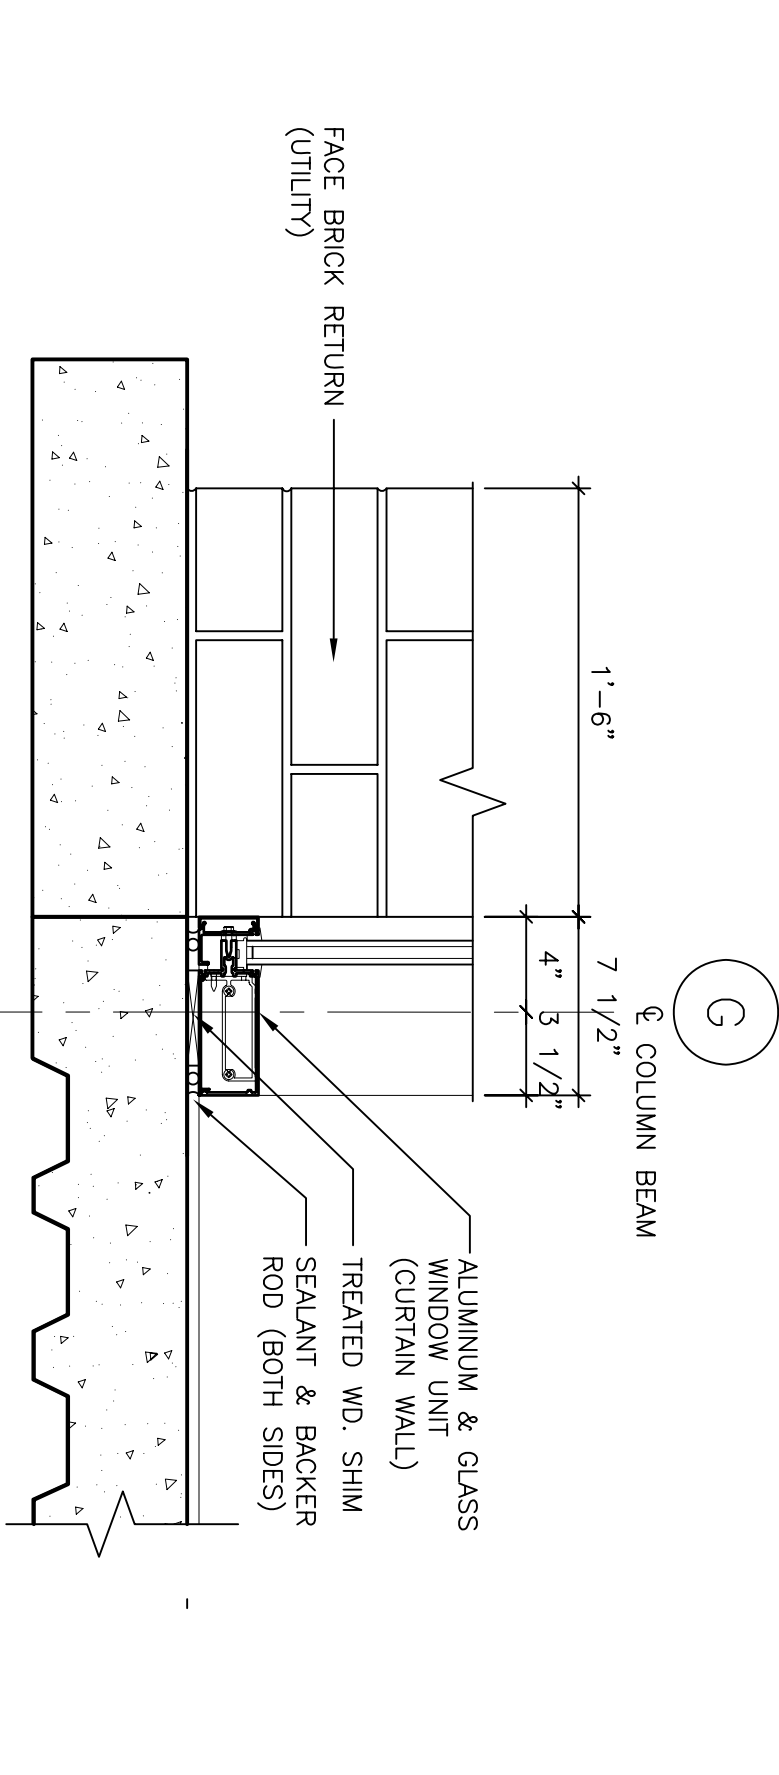


5 WINDOW HEAD DETAIL - FIRST FLOOR @ CHAPEL
SCALE: 1/2"=1'-0"

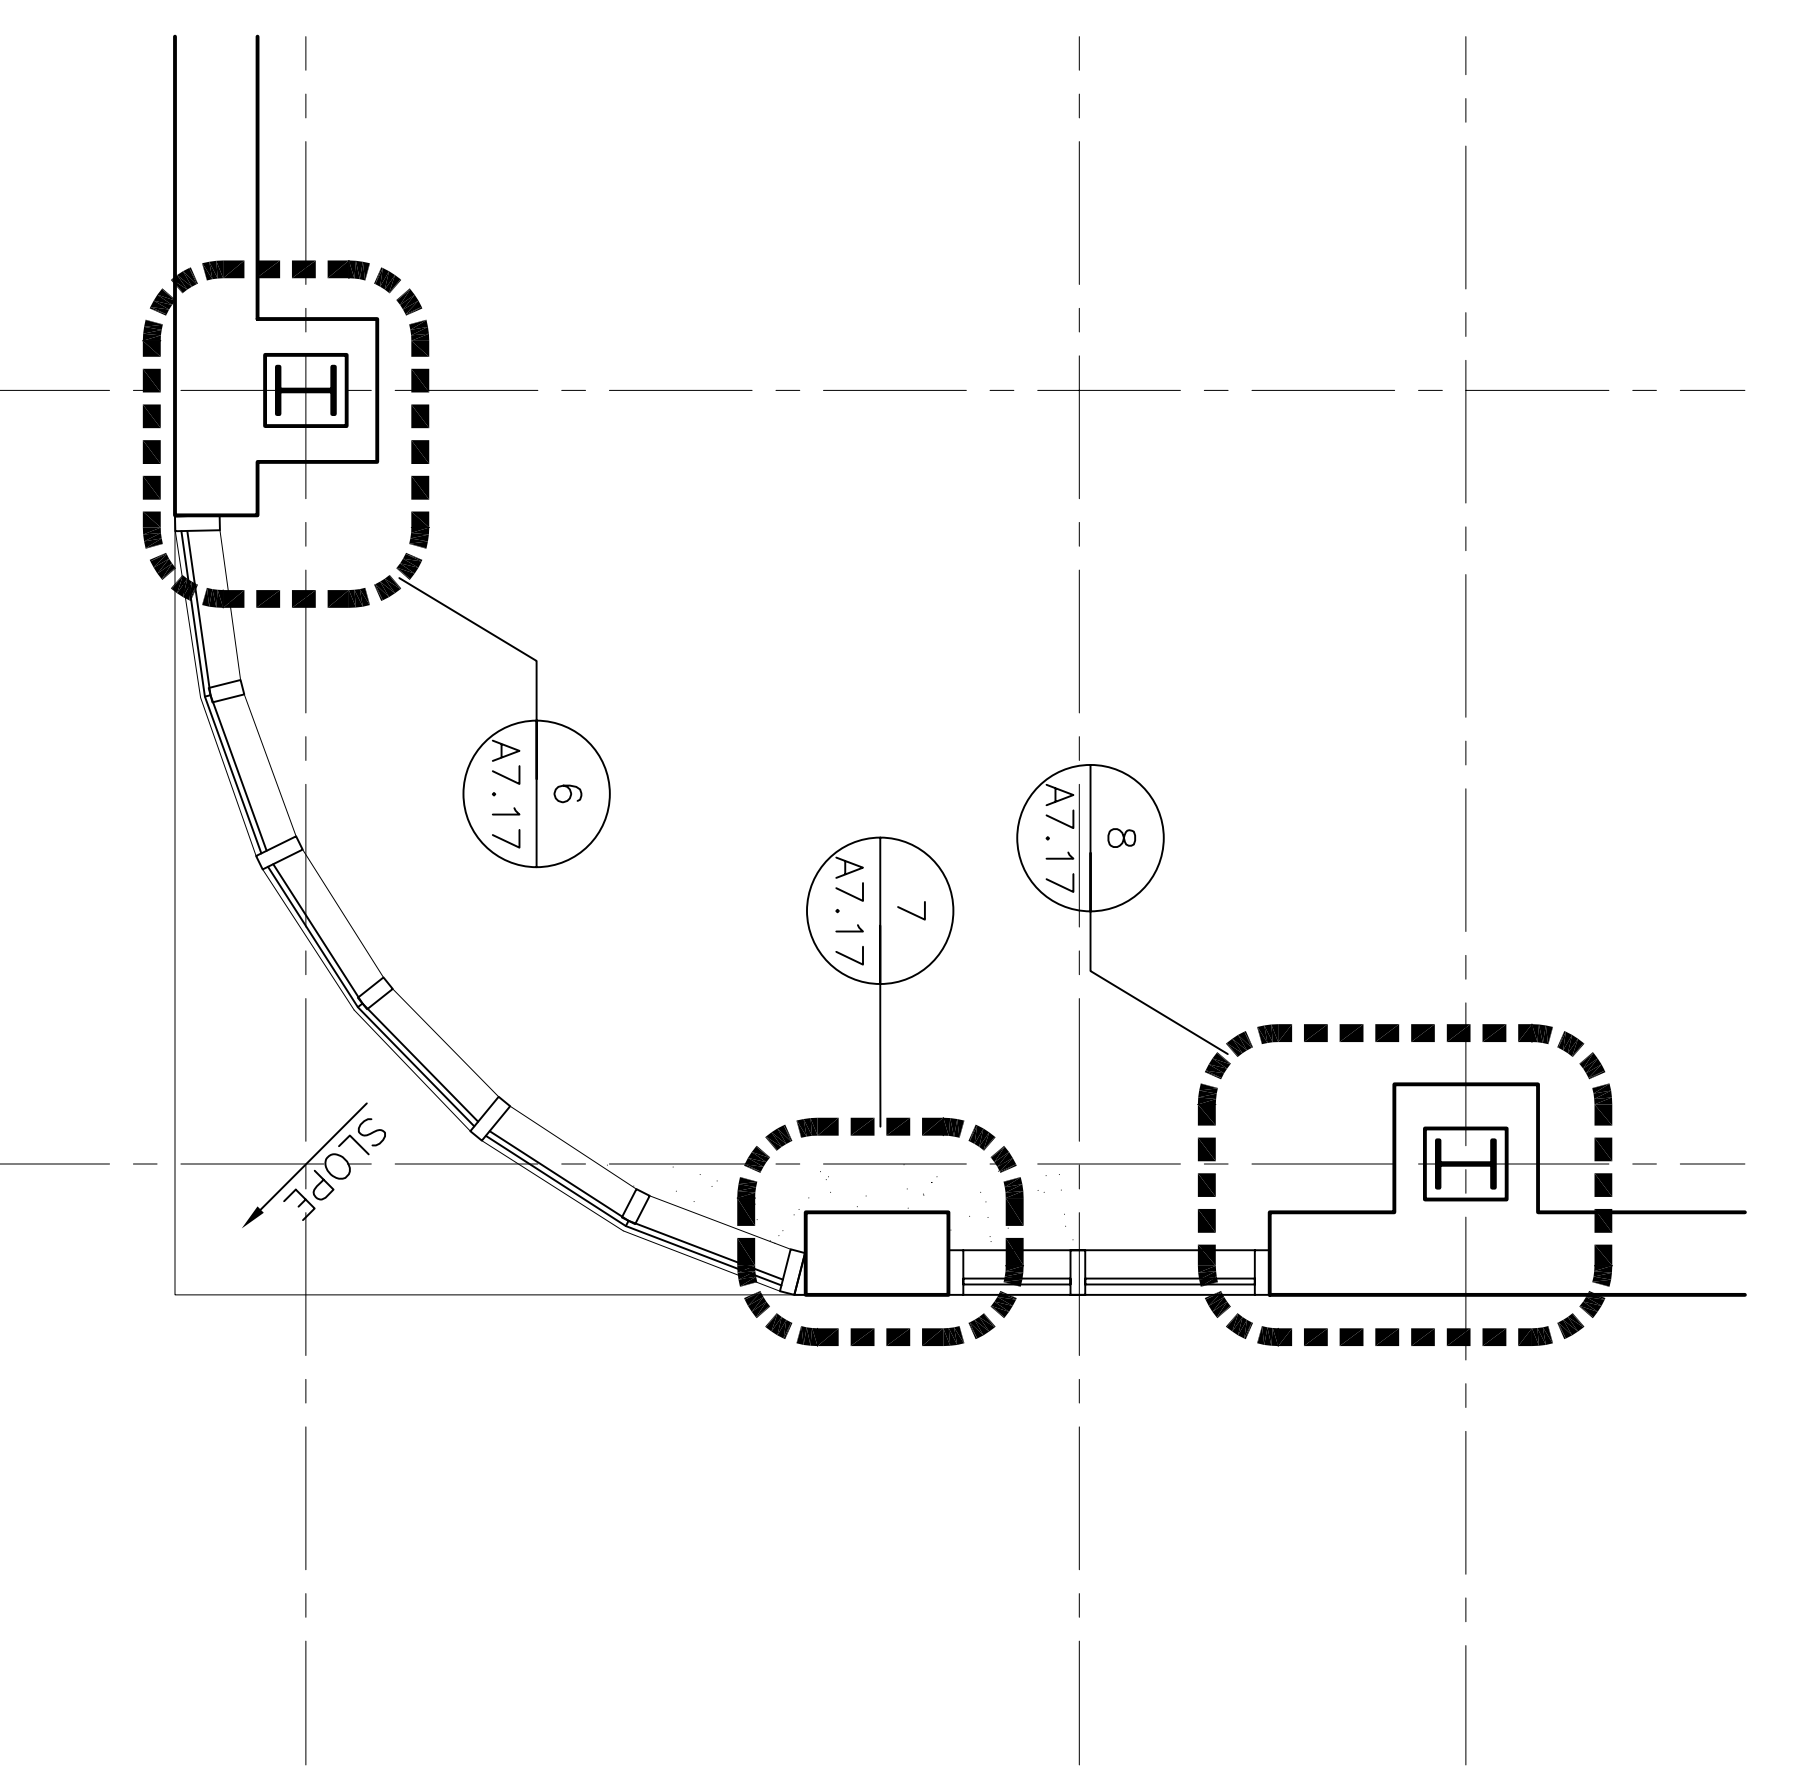


B PLAN DETAIL - FIRST FLOOR @ CHAPEL
SCALE: 3/8"=1'-0"

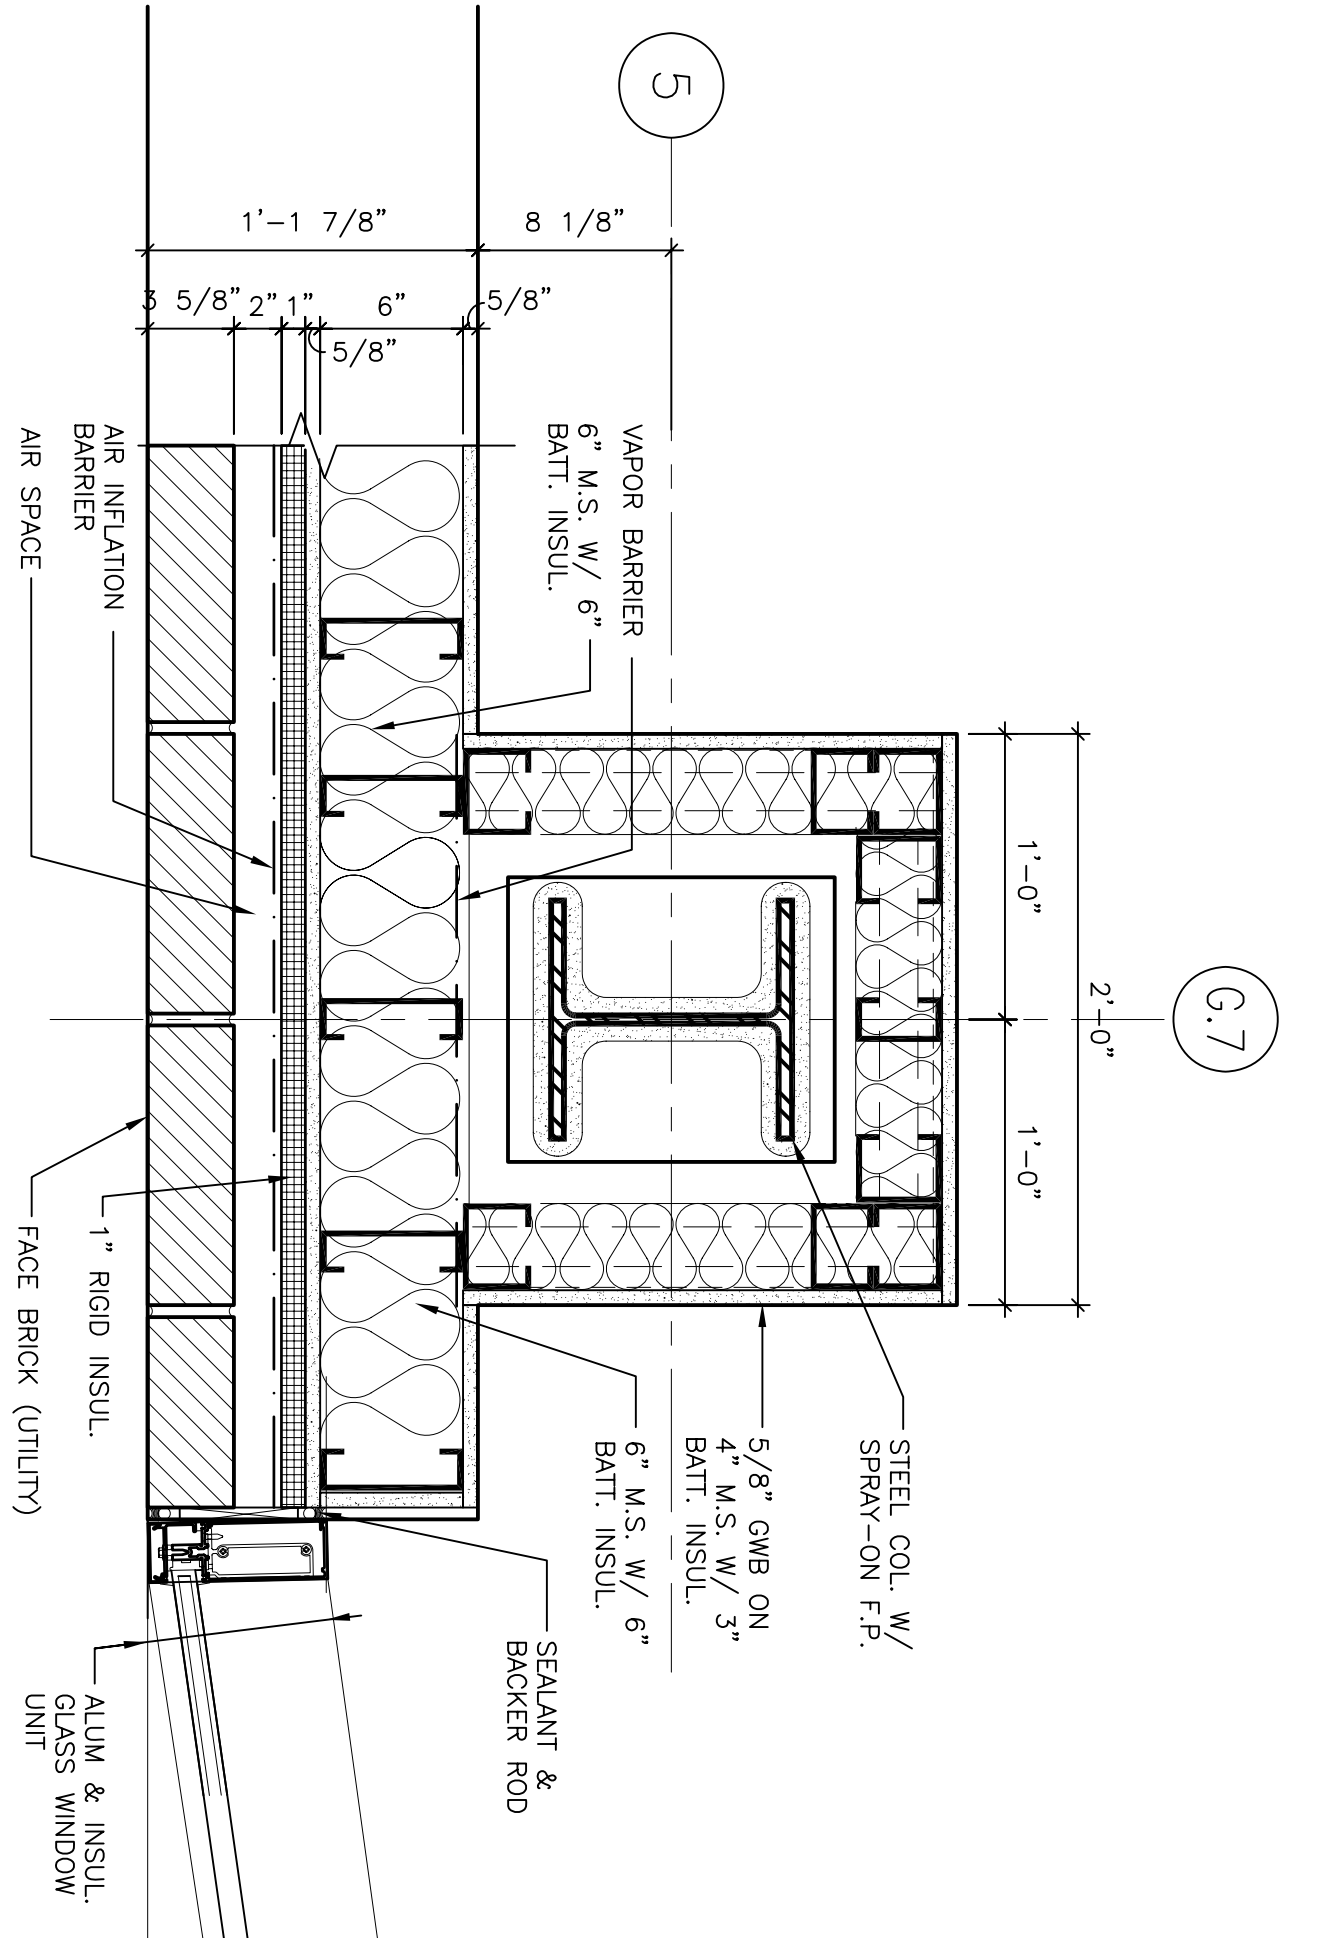


6 PLAN DETAIL - FIRST FLOOR @ CHAPEL
SCALE: 1/2"=1'-0"

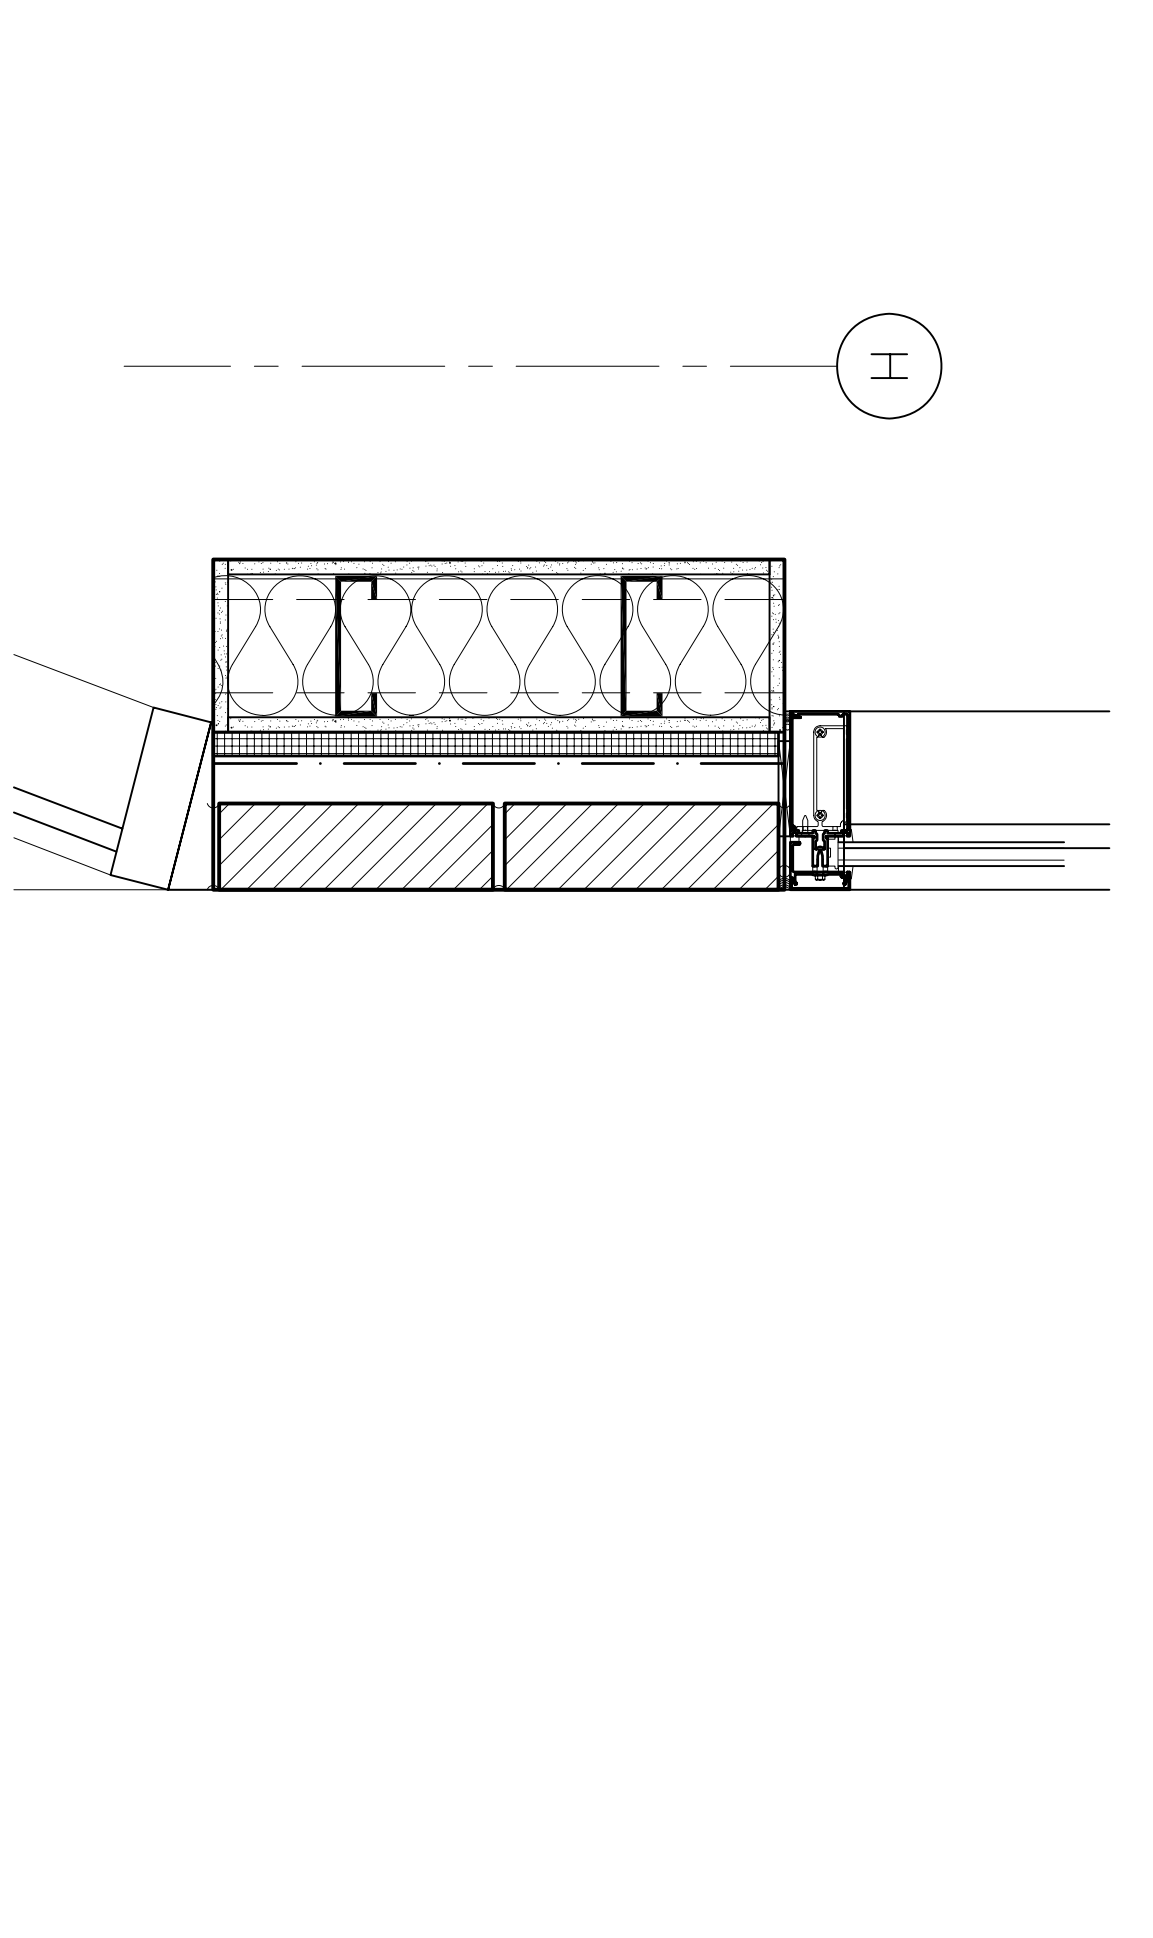

7 PLAN DETAIL - FIRST FLOOR @ CHAPEL
SCALE: 1/2"=1'-0"

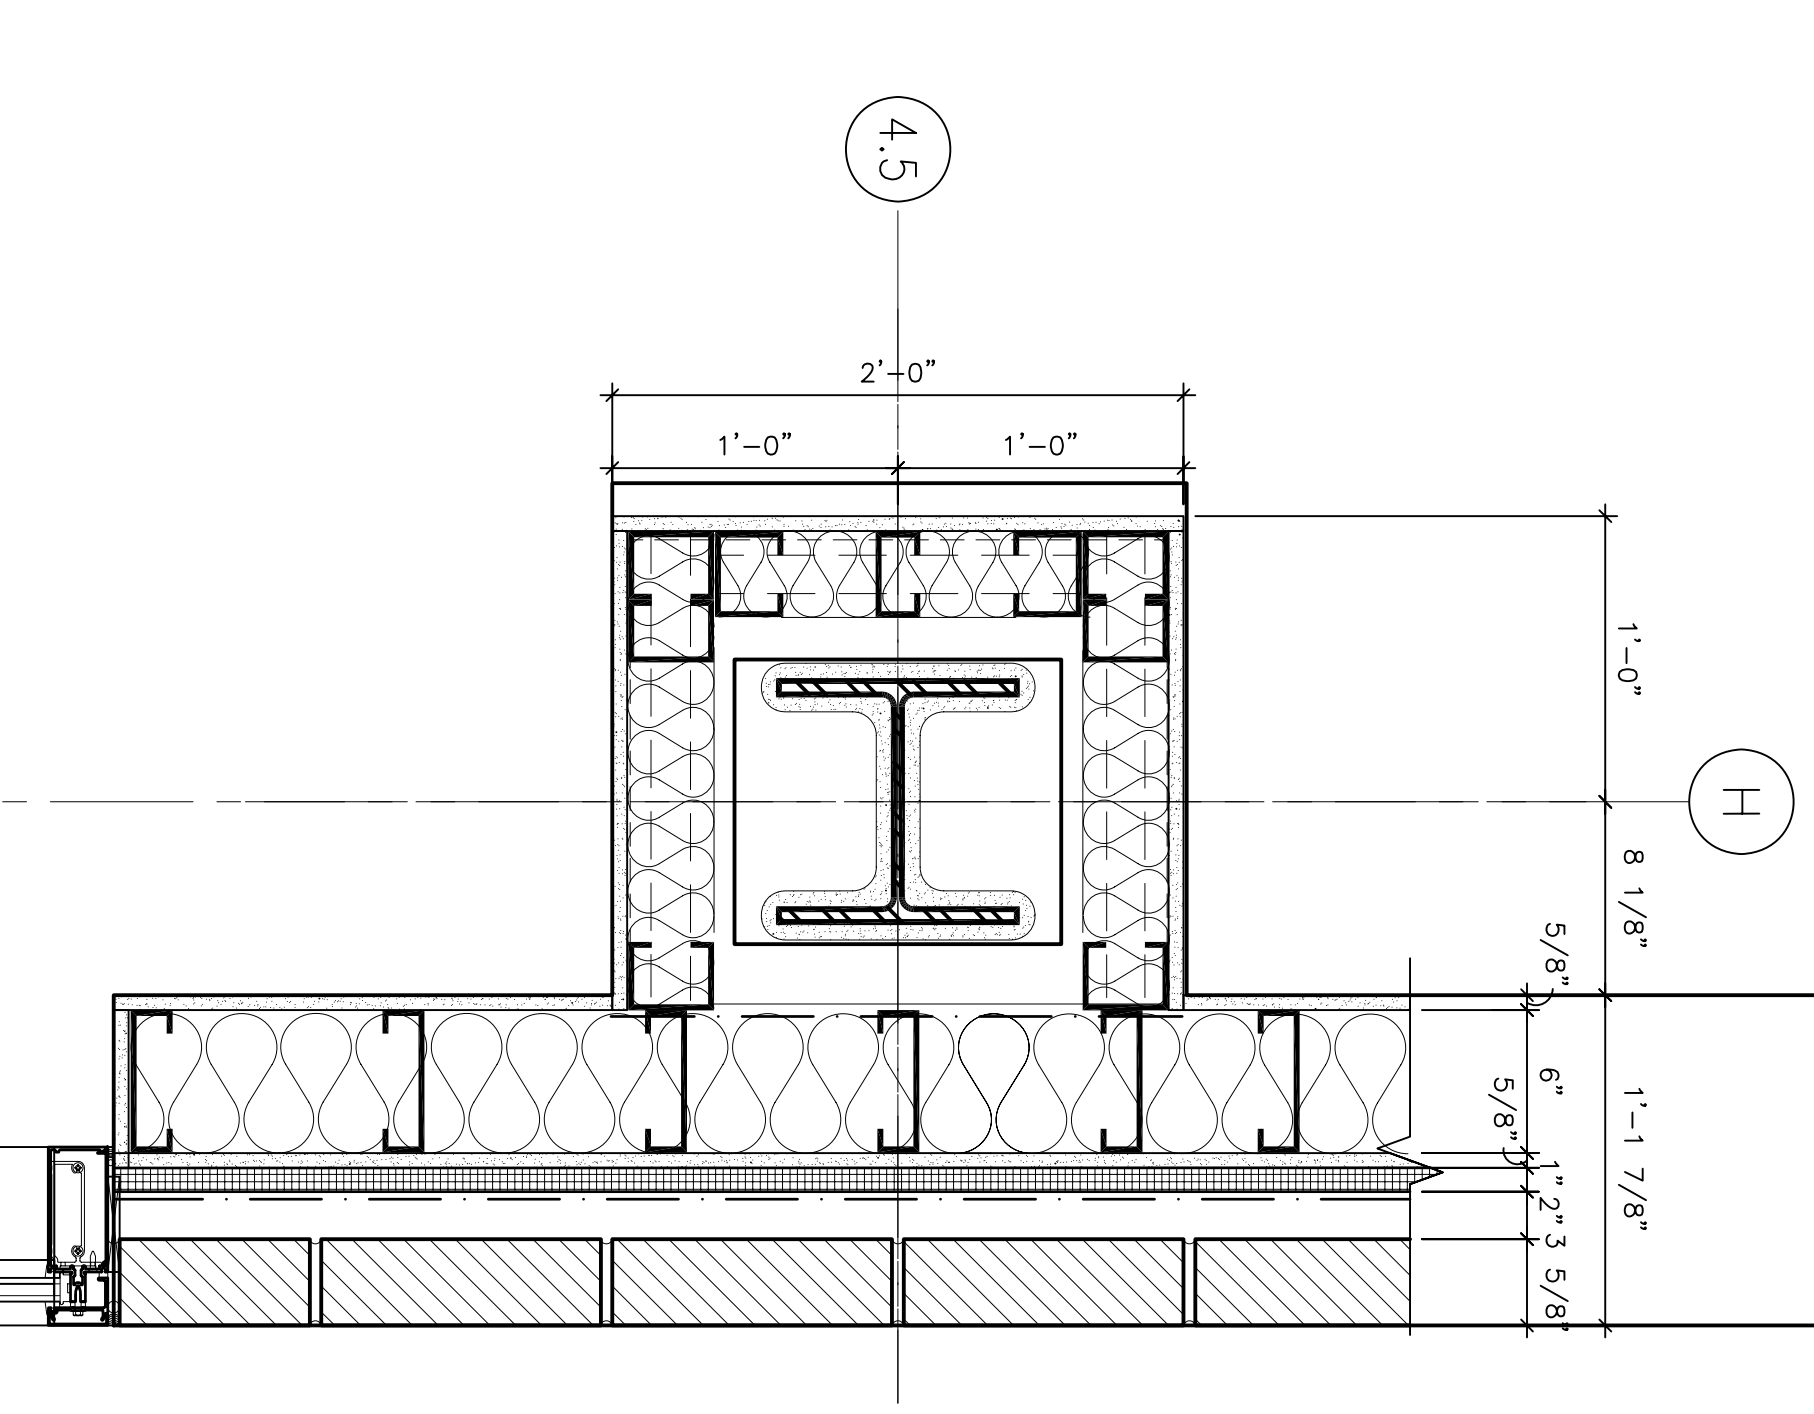

8 PLAN DETAIL - FIRST FLOOR @ CHAPEL
SCALE: 1/2"=1'-0"

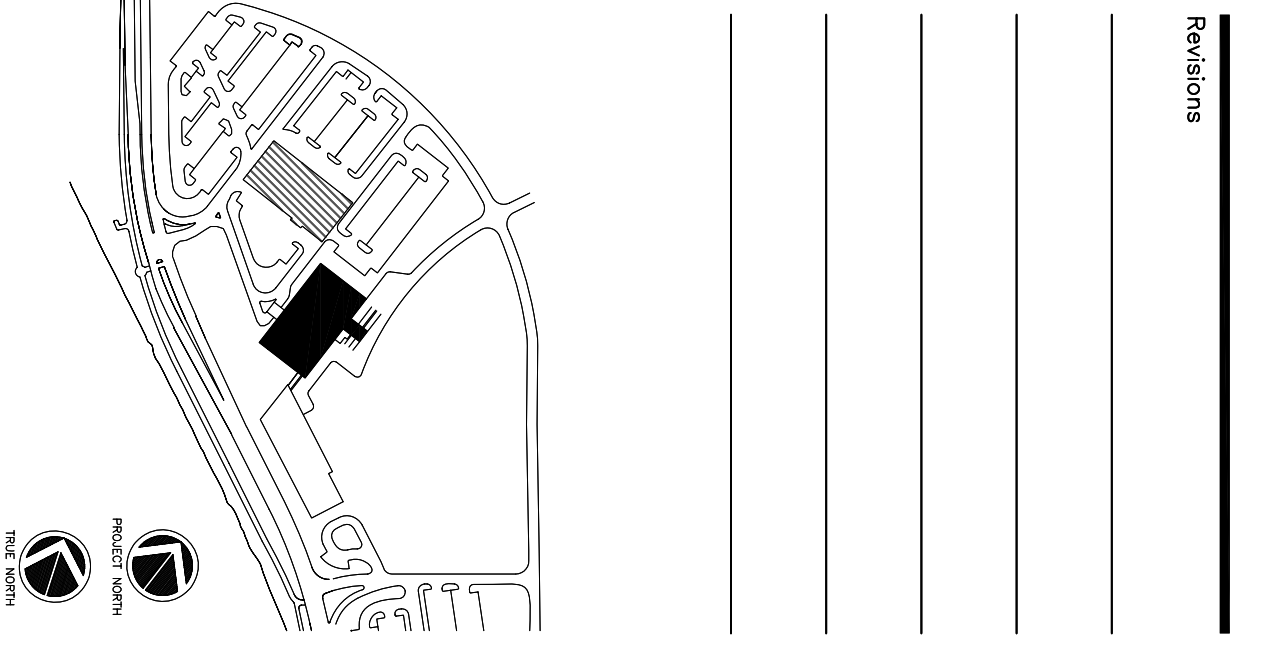

Revisions

Consultant:
 CIVIL ENGINEER
 278 Main Street, Suite 806
 Providence, Rhode Island 02903
 Phone: (401) 772-1121
 Fax: (401) 879-0886

Consultant:
 MECHANICAL/ELECTRICAL ENGINEER
 Brent, Roy & Atkins Consulting Engineers, LLC
 144 Fore Street P.O. Box 618
 Providence, Rhode Island 02903
 Phone: (401) 772-3846
 Fax: (401) 772-1070

Consultant:
 EQUIPMENT PLANNING
 Long Burton & Associates
 1000 North Main Street, Suite 100
 Portland, Tennessee 37067
 Phone: (615) 321-5991
 Fax: (615) 321-5991

Consultant:
 CONSTRUCTION MANAGER
 7 Jackson Walkway
 Providence, Rhode Island 02903
 Phone: (401) 458-5516
 Fax: (401) 458-5516

Consultant:
 FLOOR FINISHES
 FLOOR FINISHES, LLC
 1808 West End Ave, Suite 1400
 Providence, Rhode Island 02903
 Phone: (401) 321-5889
 Fax: (401) 321-5889

It is the responsibility of the Construction Manager/General Contractor and all subcontractors to verify all conditions of prior work by retained trades before proceeding with any work.

Date: 10.02.06
 Drawn By: MAF/JUL/CLB/CLV/LMS
 Scale: AS NOTED

Francis
 Cauffman
 Foley
 Hoffmann

Project Title:
 Mercy Health
 System of Maine
 FORE RIVER SHORT
 STAY HOSPITAL

Francis Cauffman
 Foley Hoffmann
 Architects Ltd.
 2120 Acorn Street
 Philadelphia, PA 19103
 Phone: (215) 968-8250

Project Title:
 MERCY

Project Number:
 F05-4989

Drawing Title and Number:
 Misc. Details
 A7.17