




DH DELUCA-HOFFMAN ASSOCIATES, INC. ARCHITECTS		DATE: JAN 2002	SHEET C-26
1100 W. BAYVIEW BLVD. SUITE 1000 PORTLAND, ME 04108 WWW.DELUCA-HOFFMAN.COM		SCALE: 1" = 10'	
DESIGNED:	CHECKED:	SRB JOB NO.: 21483.01	CLIENT: MERCY HOSPITAL
PROJECT: MERCY AT THE FORE	SHEET TITLE: INTERIOR ISLAND CURB GEOMETRICS	FILE NAME: 21483.01-ISLAND GEOMETRICS	
		REVISIONS 2 7-28-06 RELEASED TO CONSTRUCTION MANAGER 7-25-06 SUBMITTED TO CITY OF PORTLAND REV DATE DESCRIPTION	

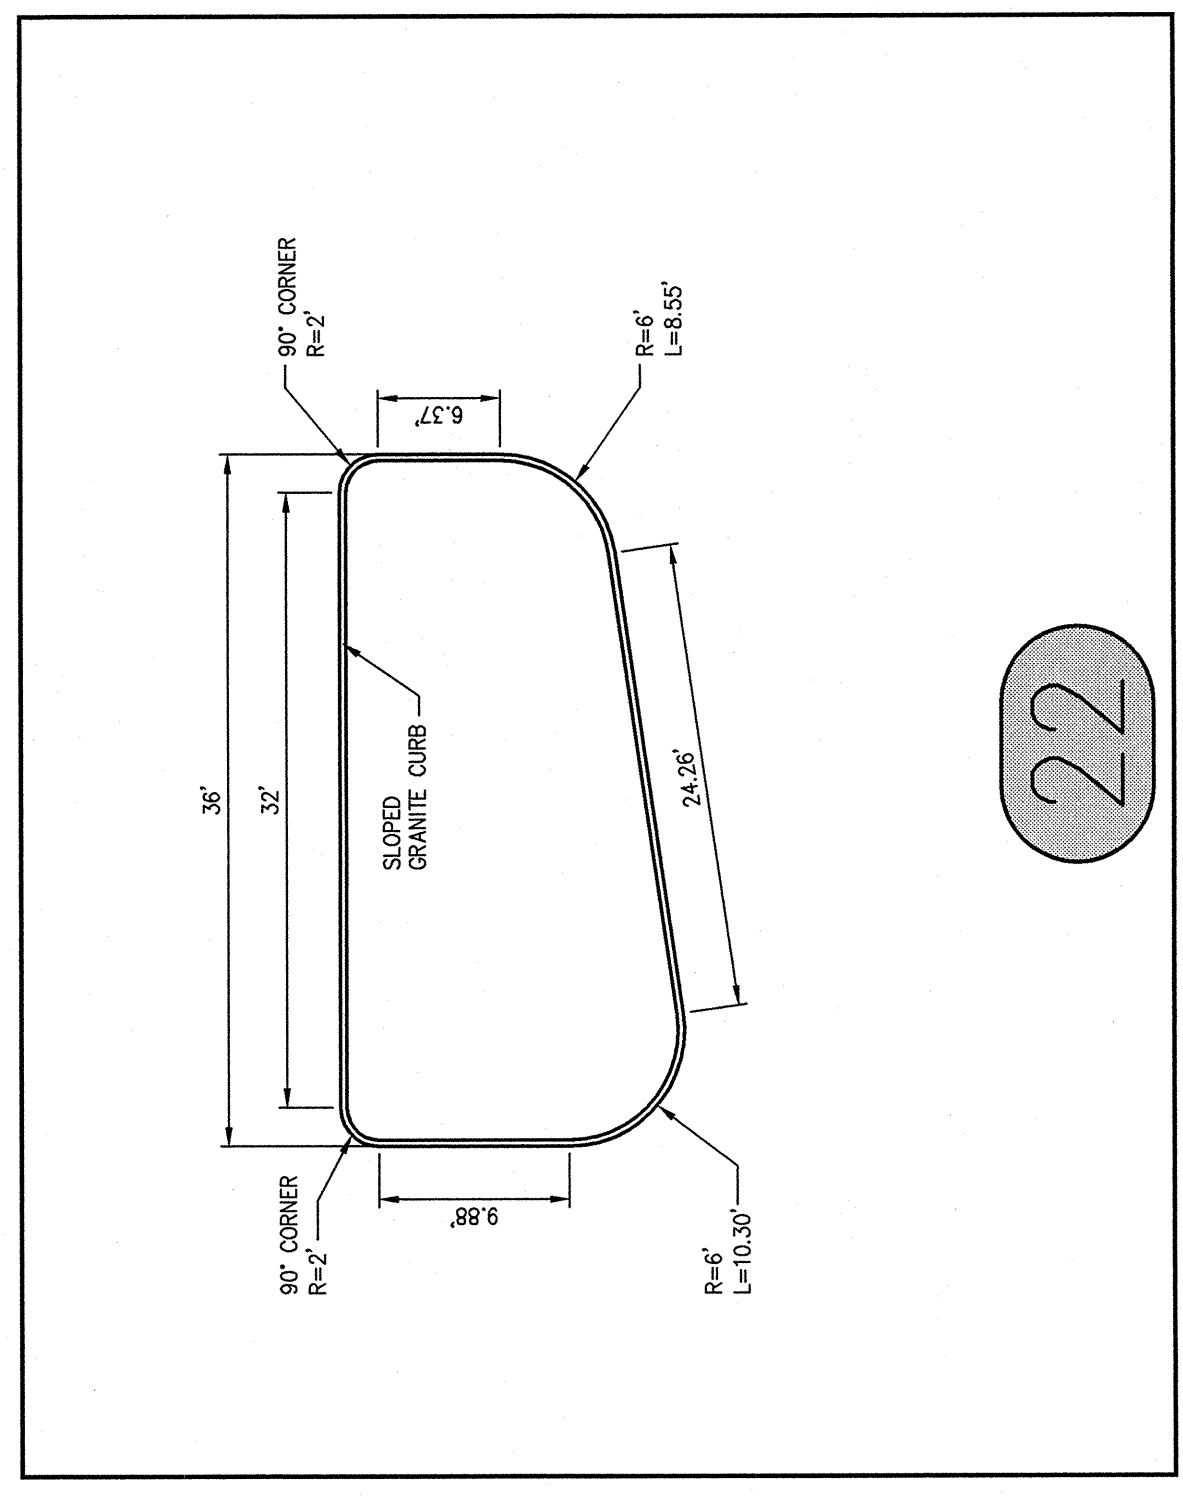


22

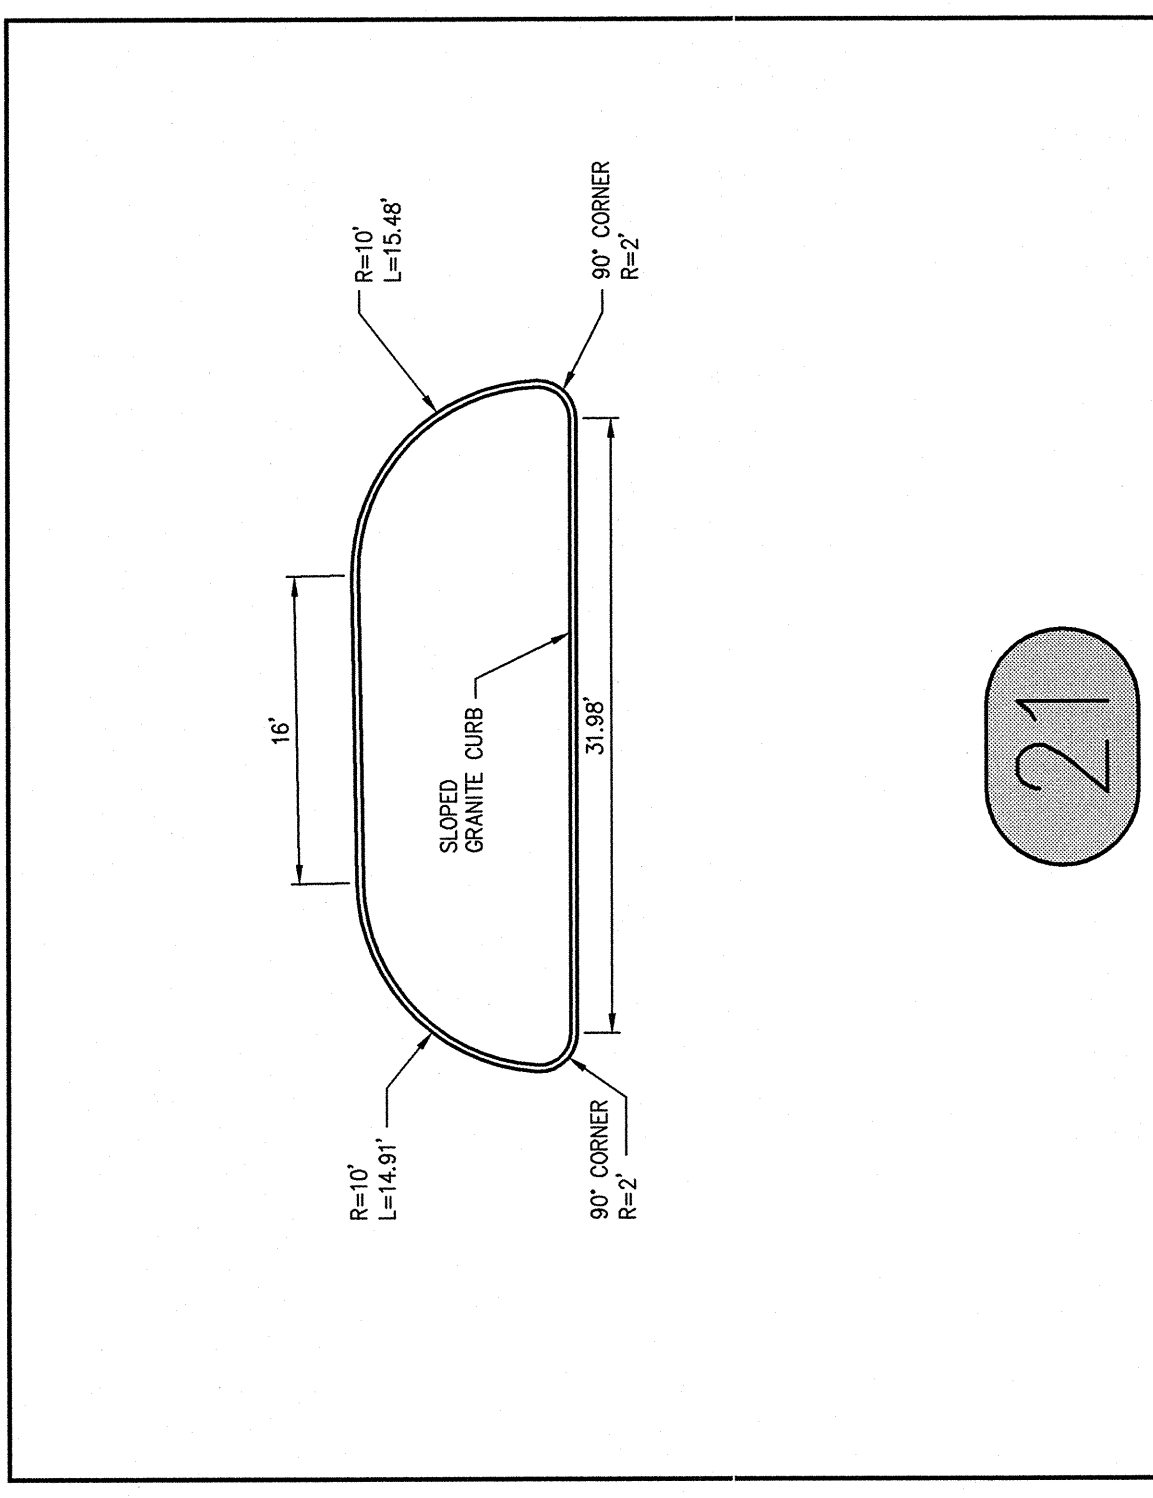


21

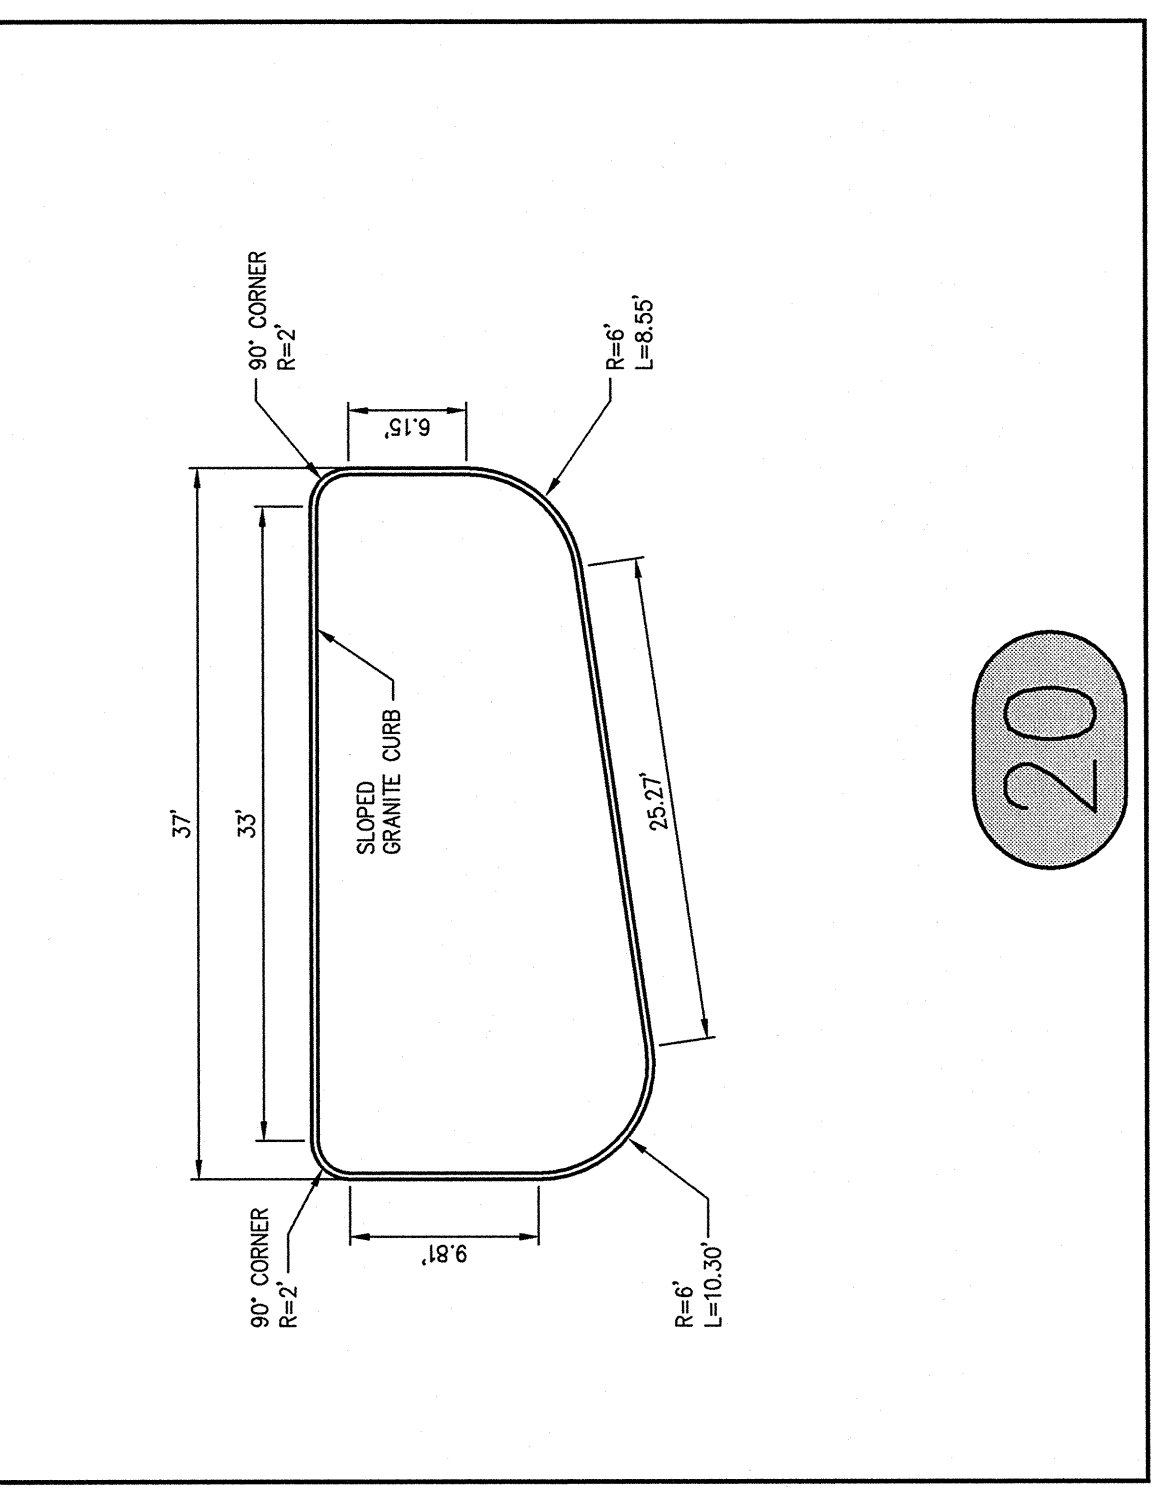

20

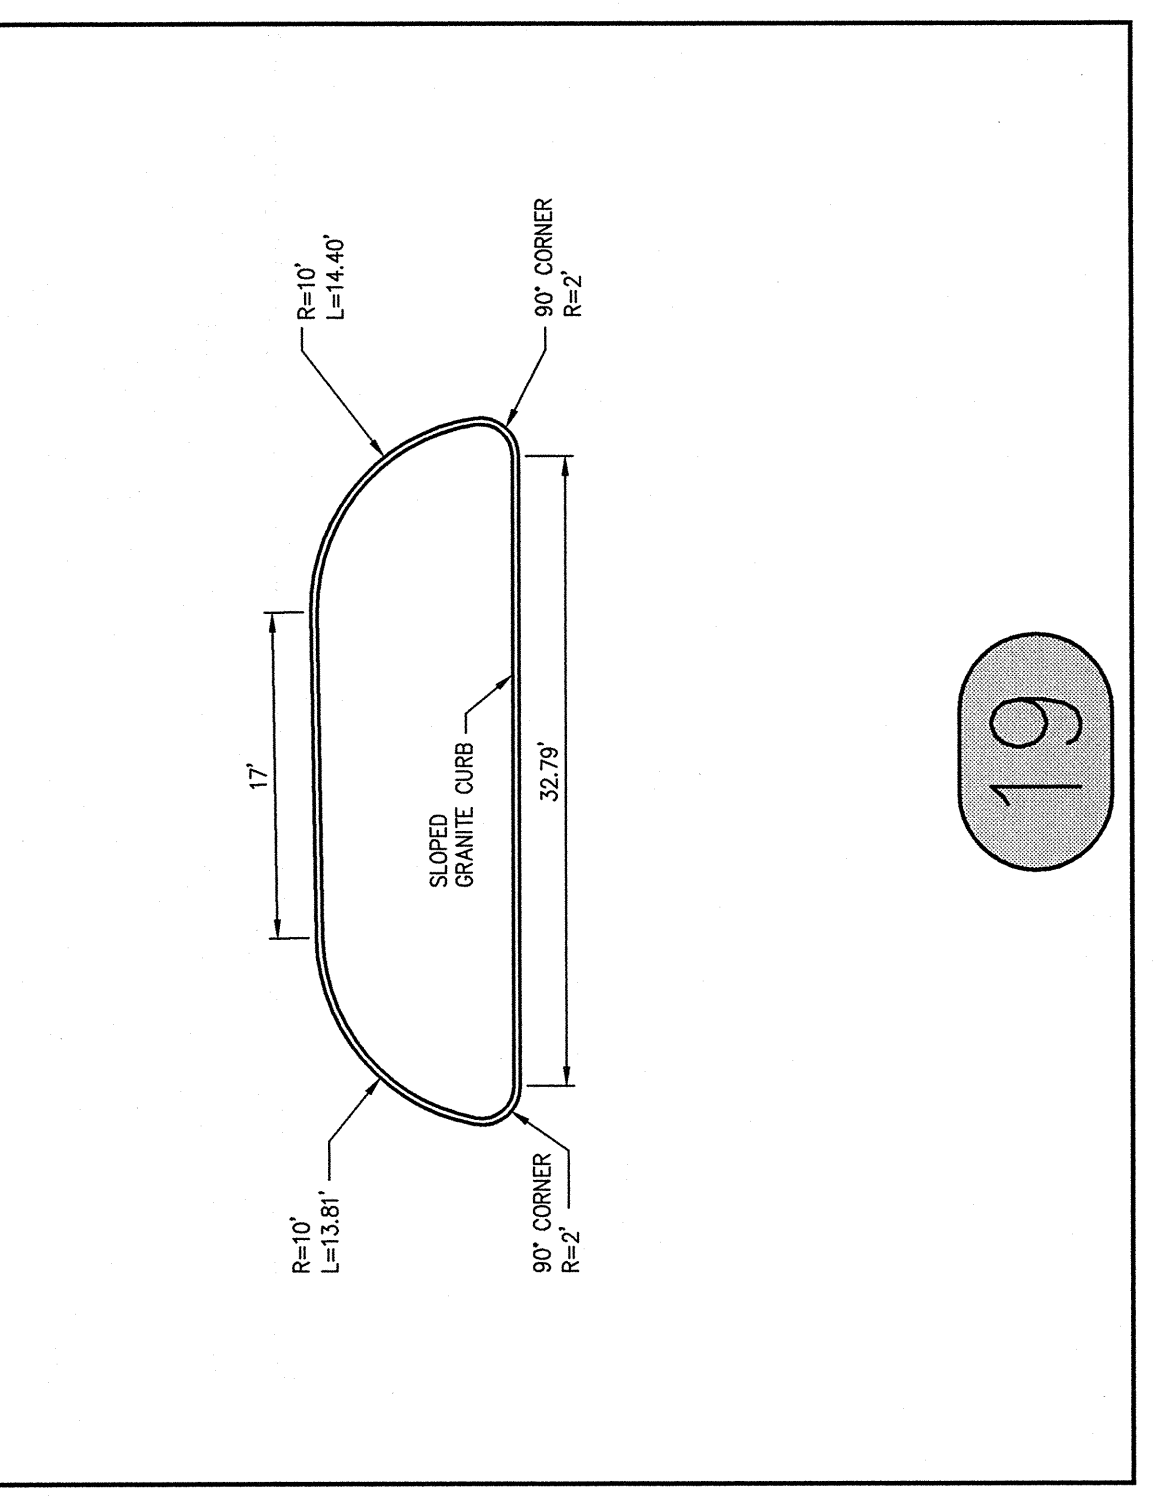


19

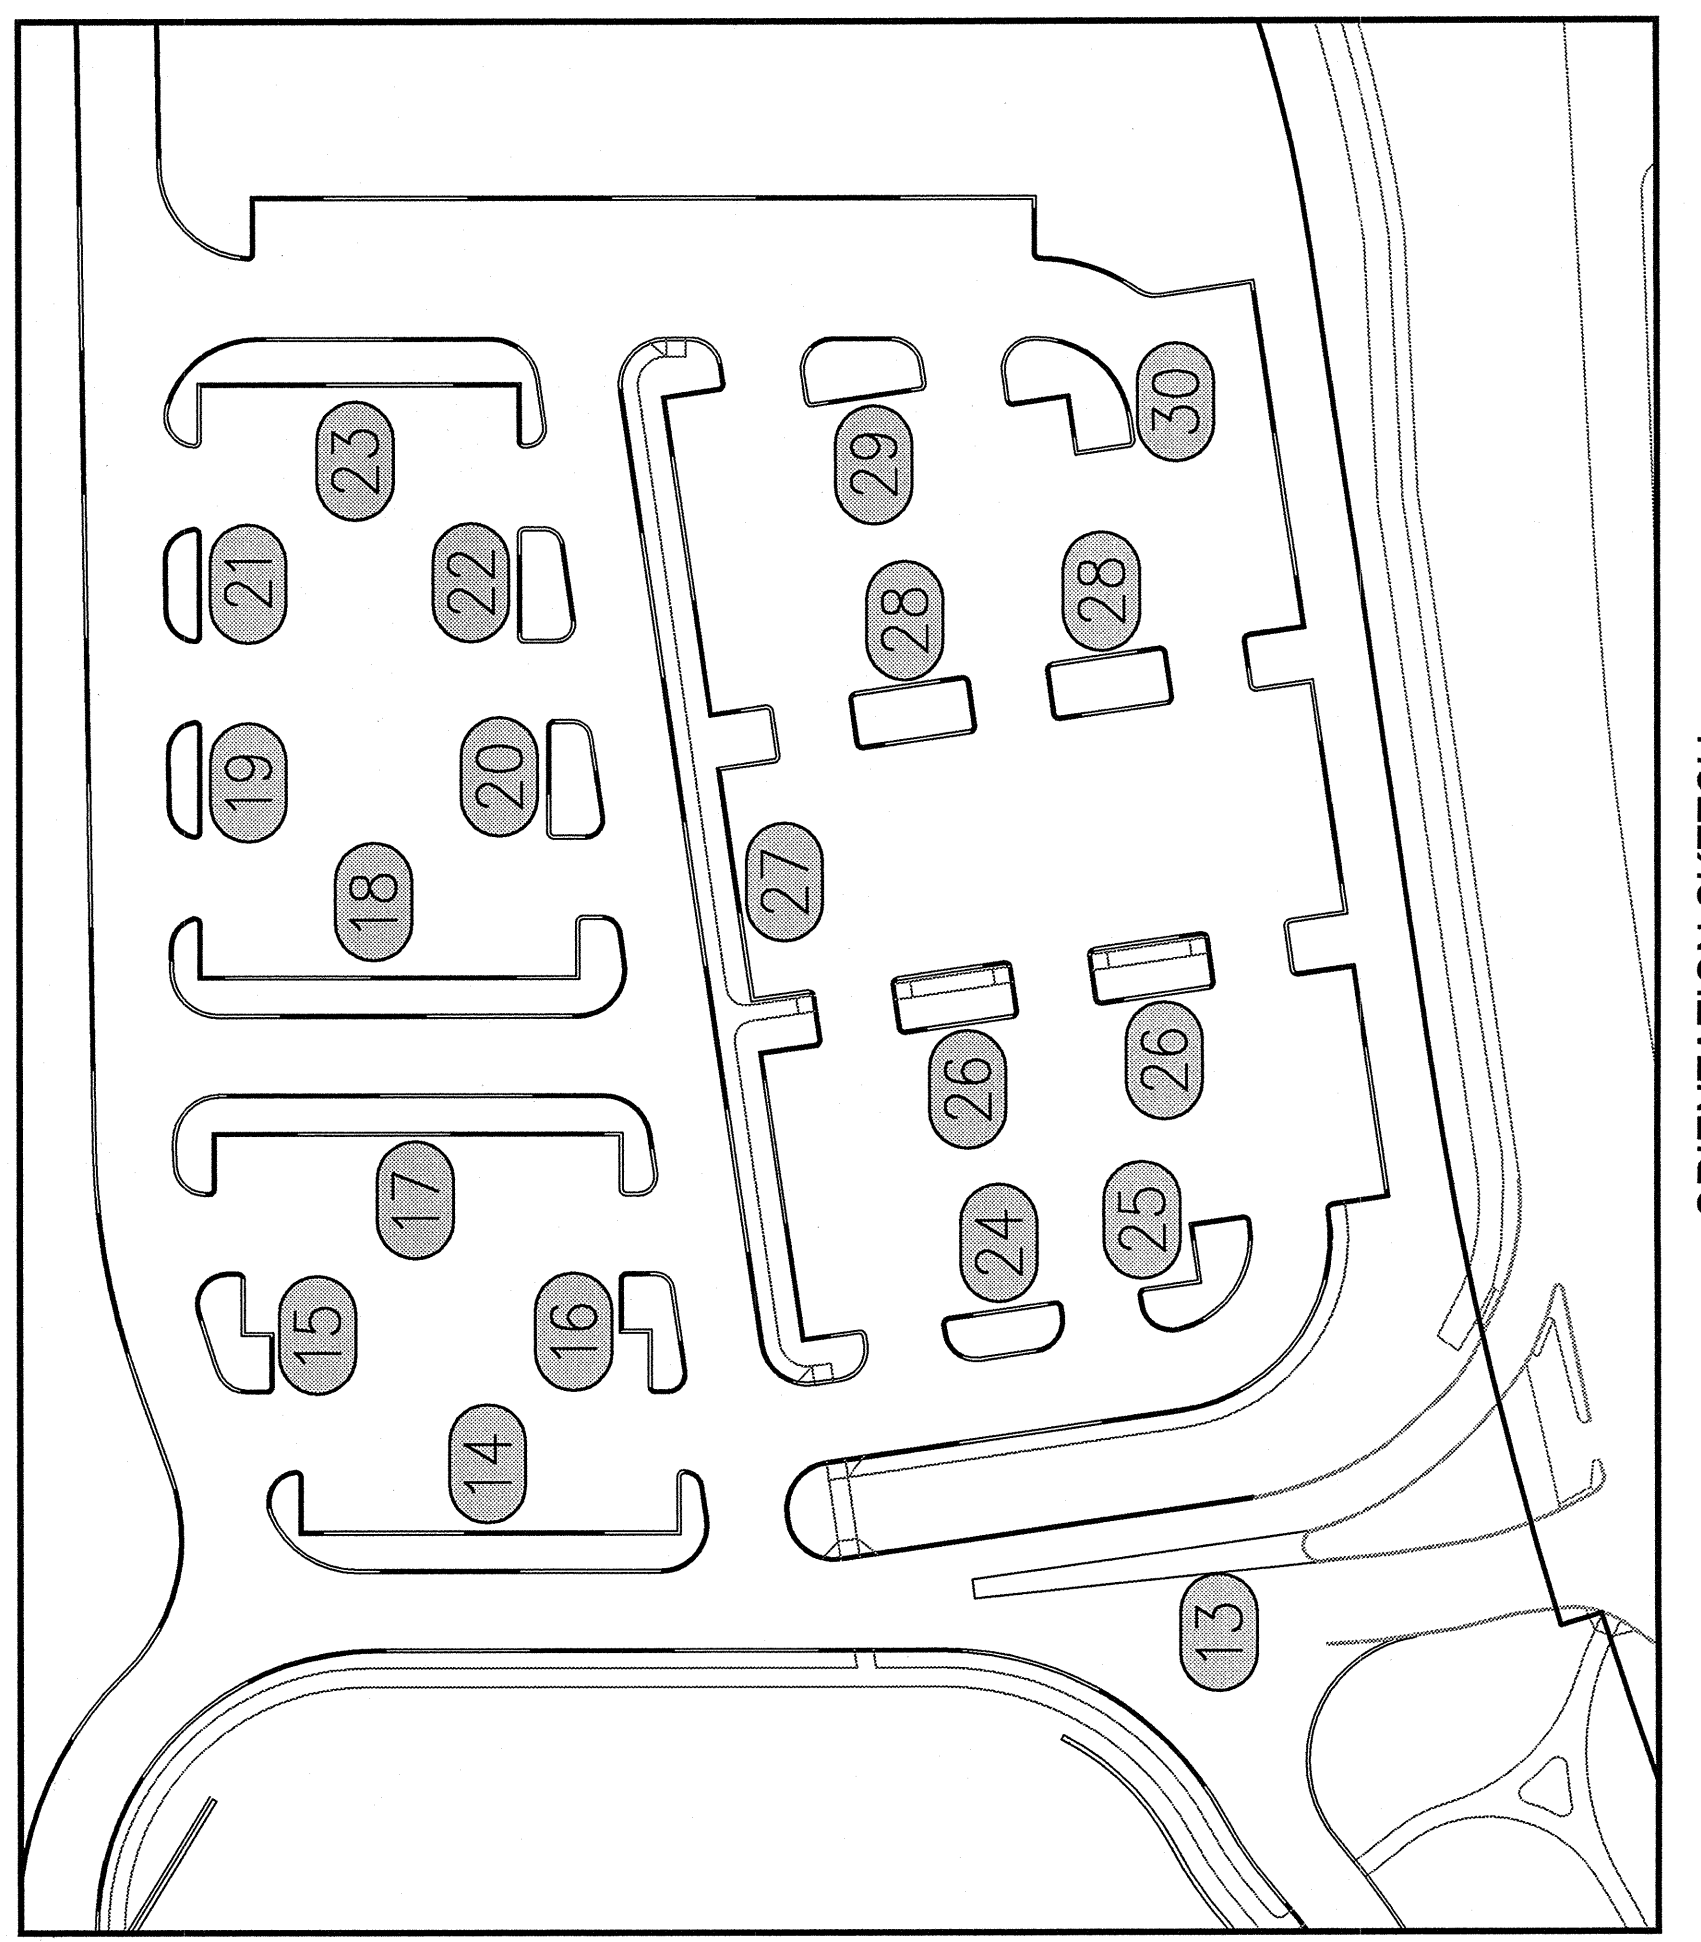


ORIENTATION SKETCH
N.T.S.


18

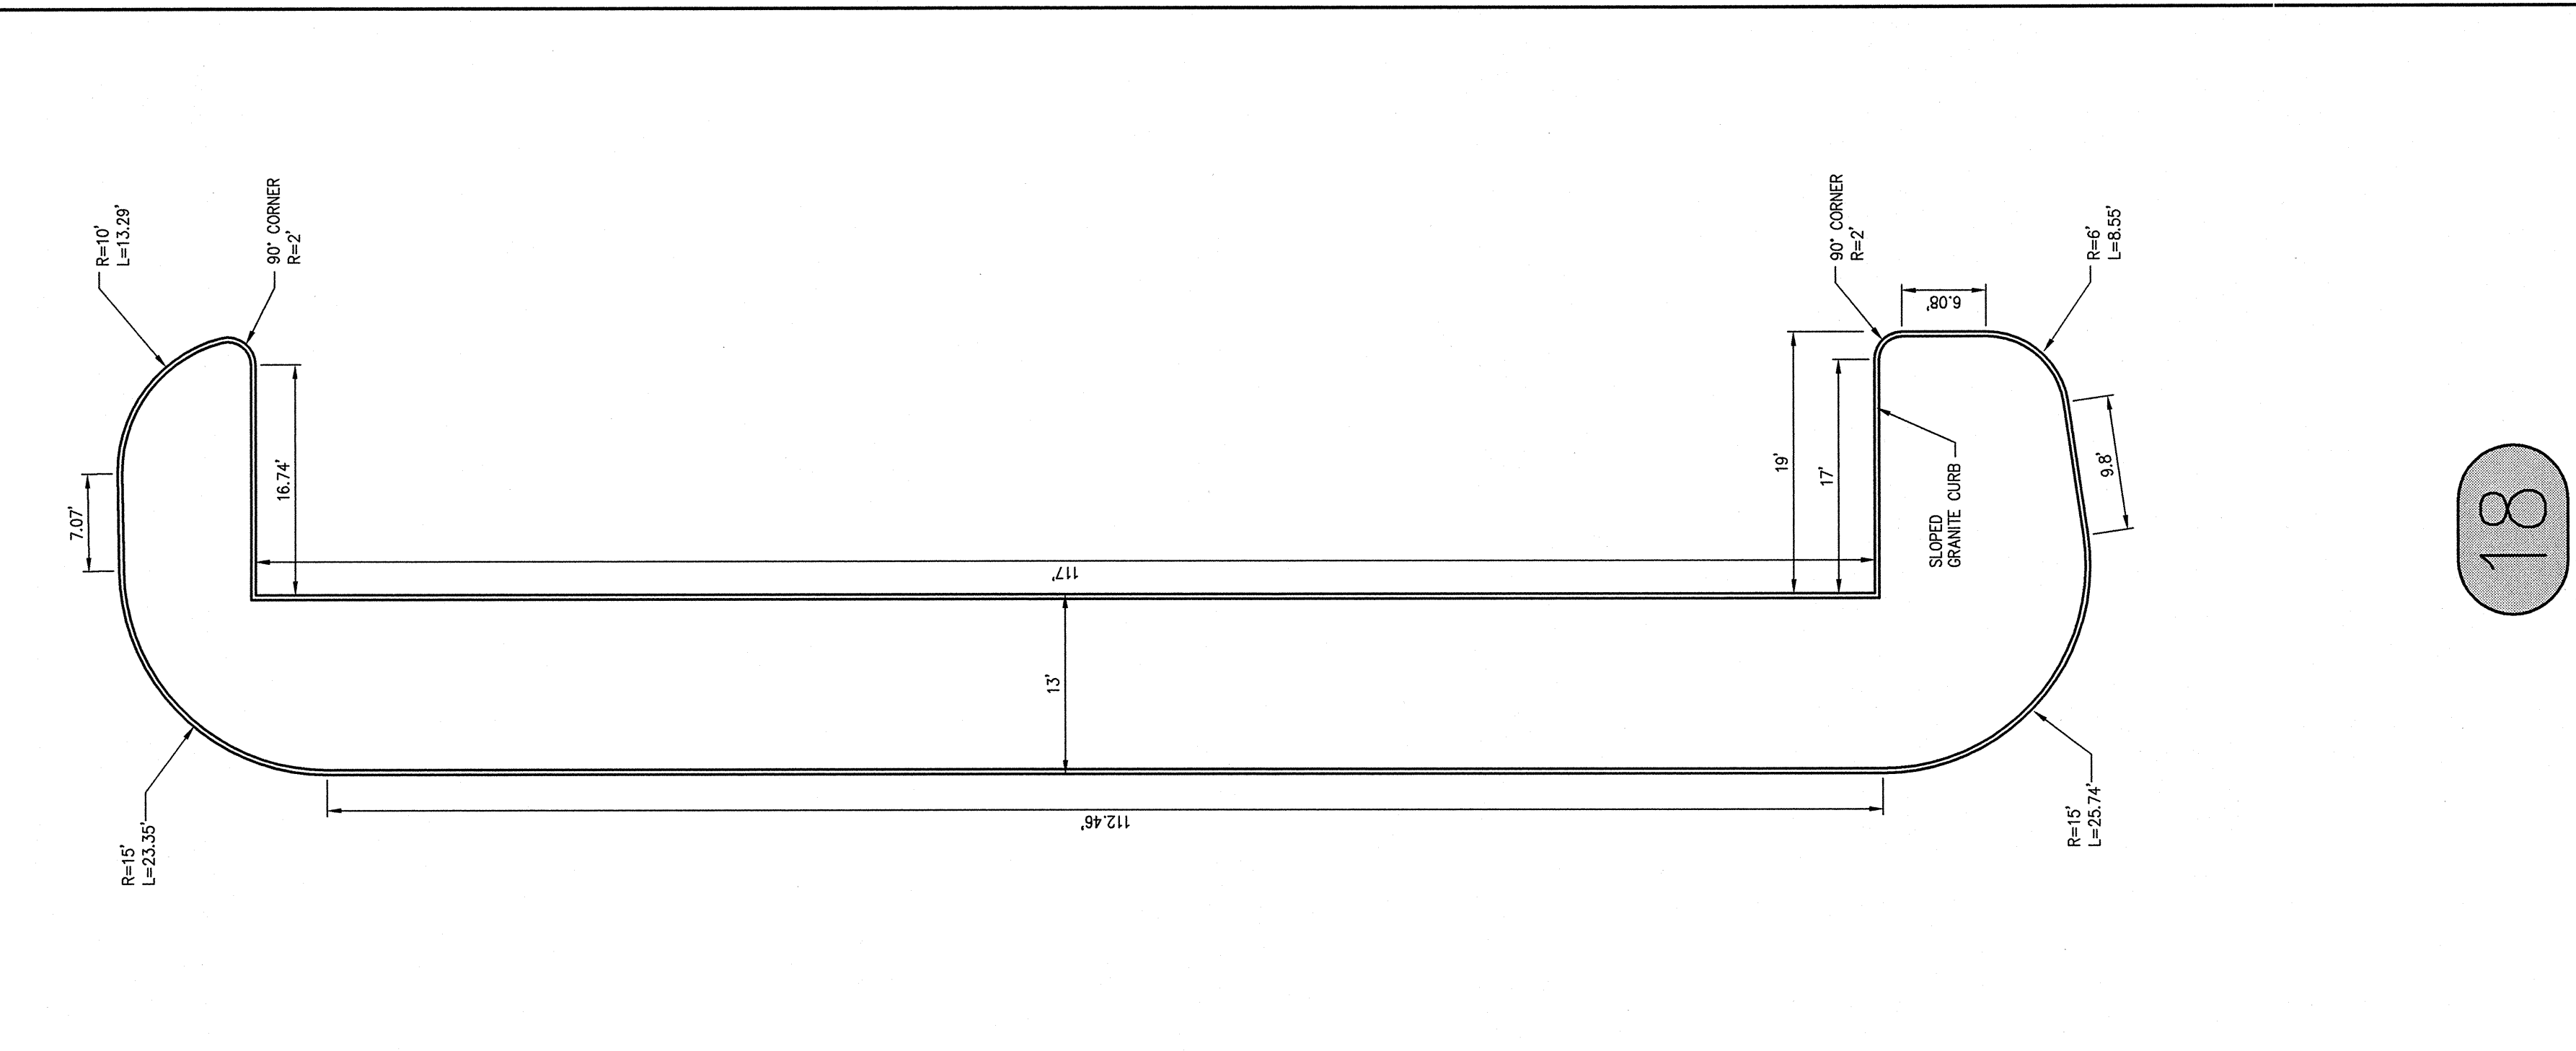


17

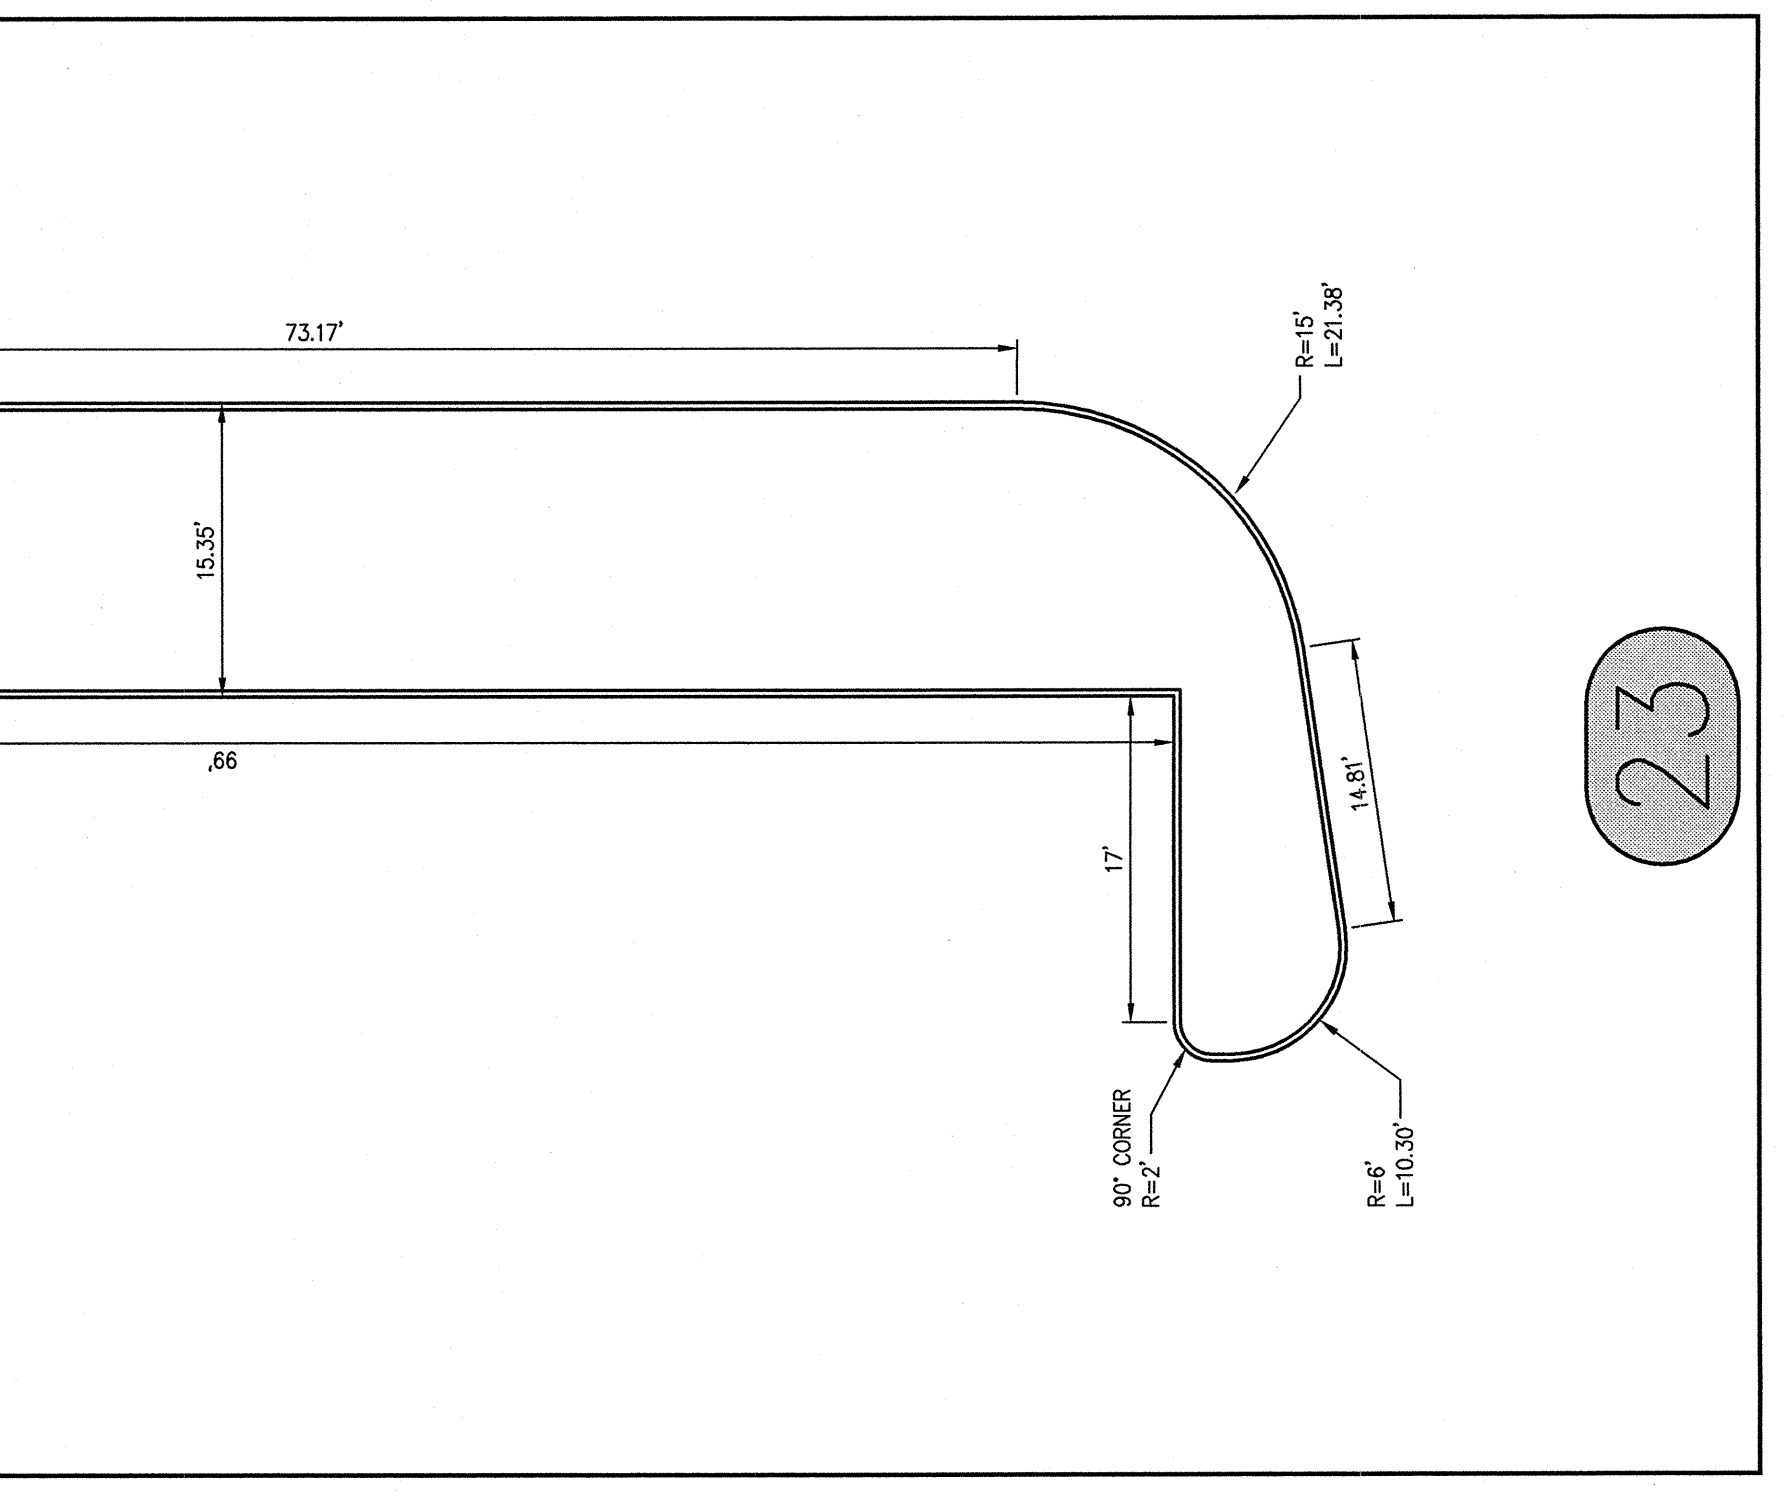


23

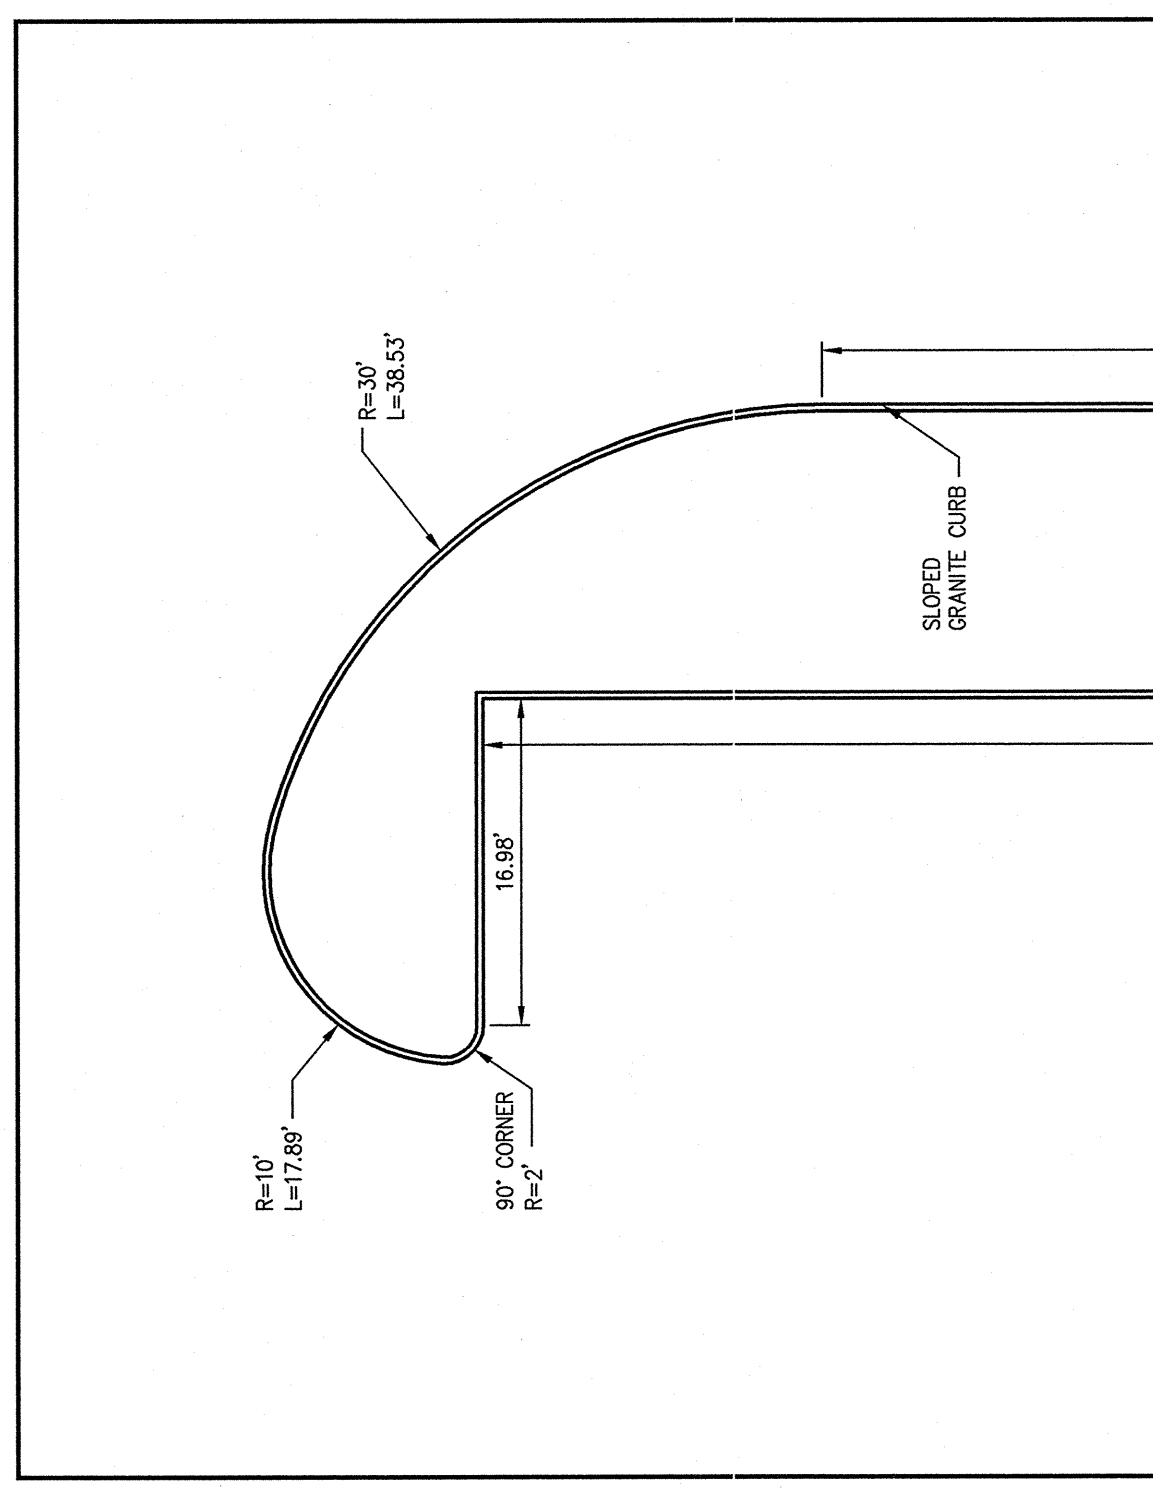

14

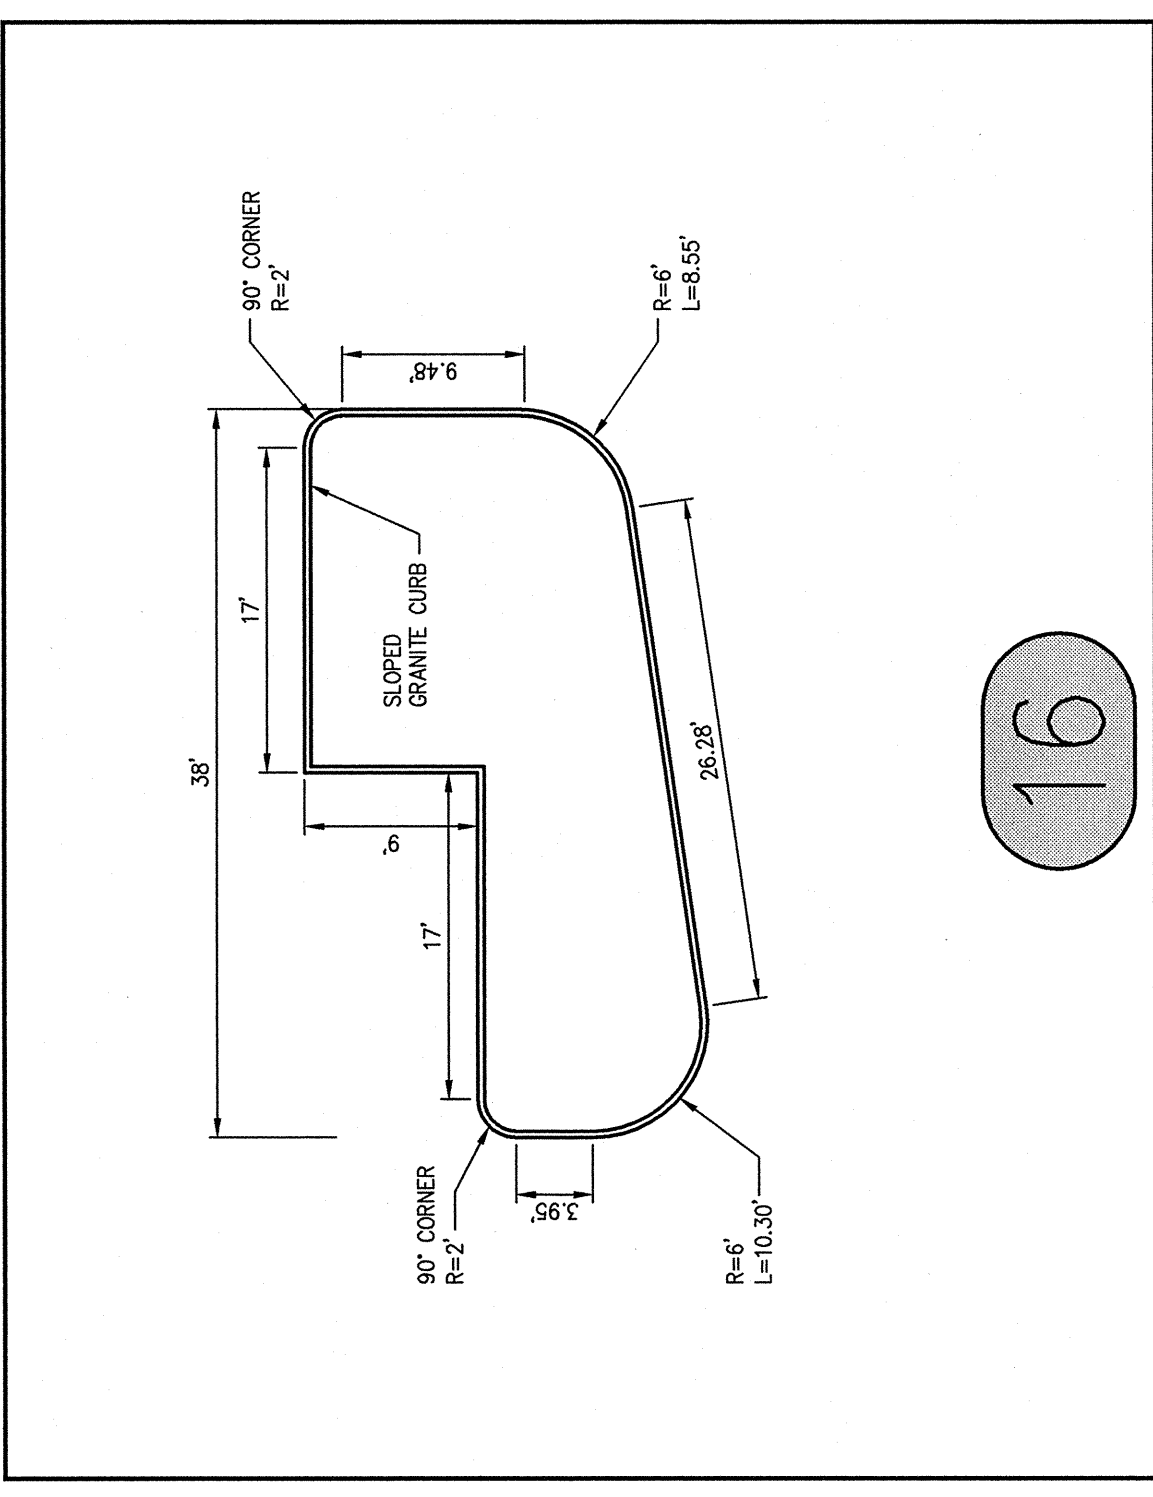

16

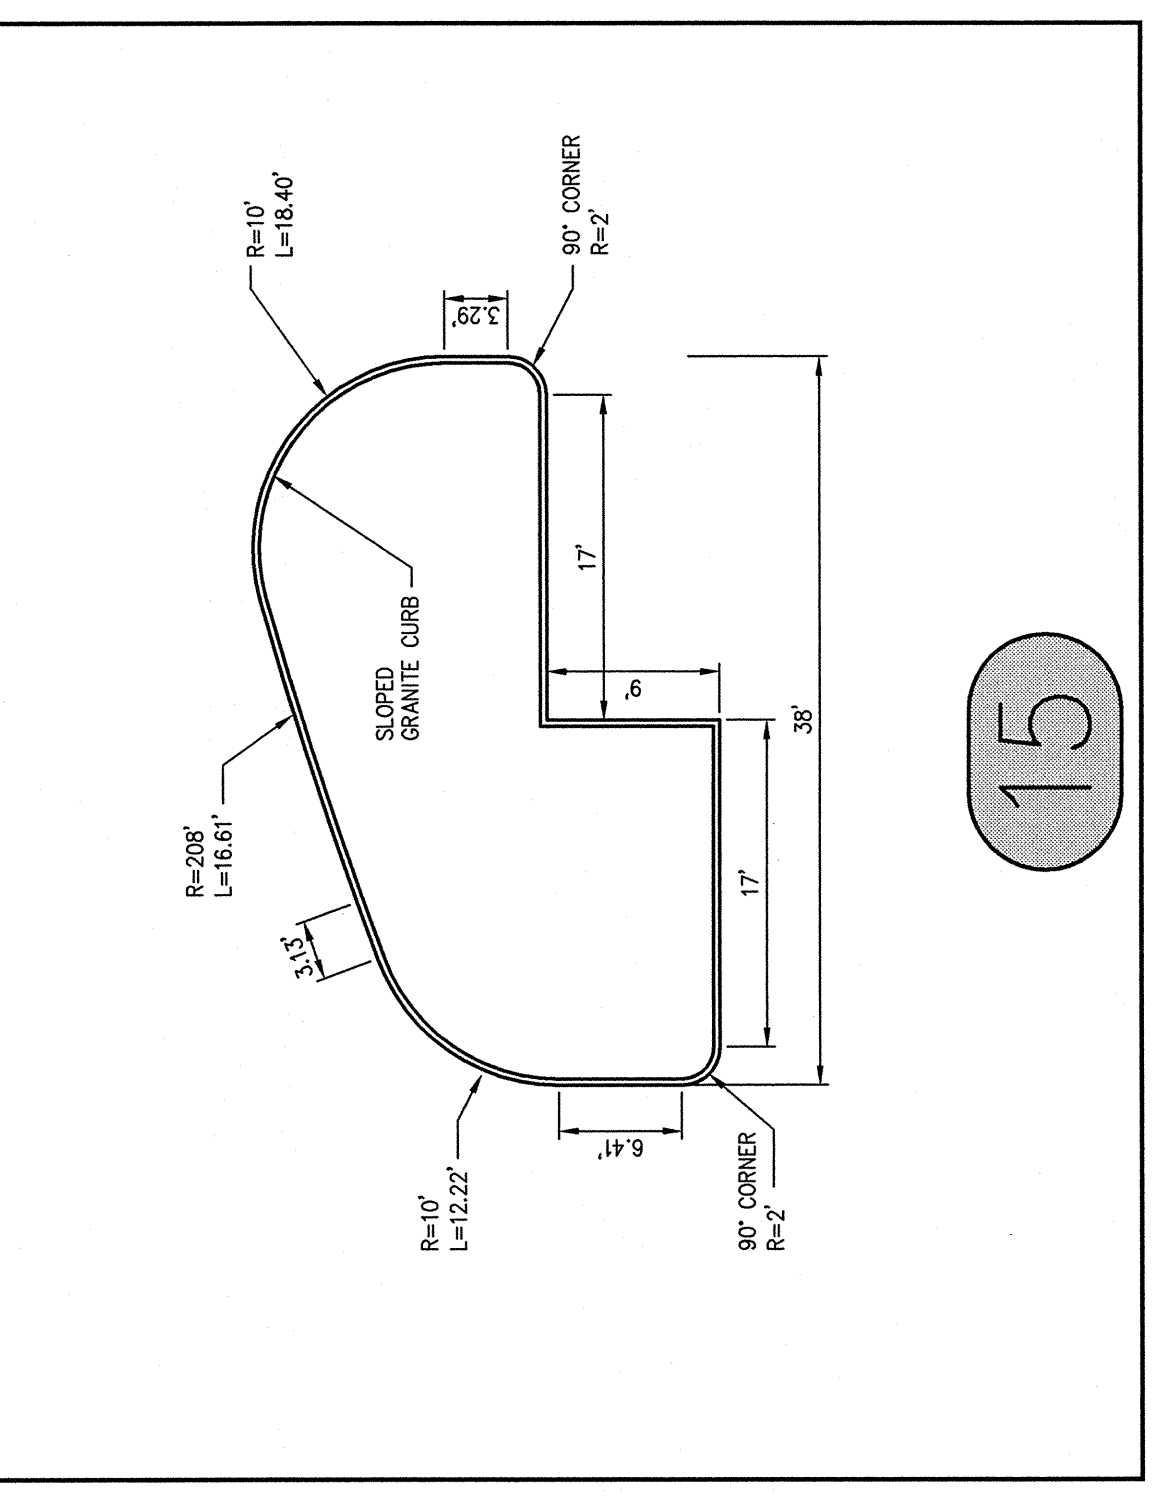

15