
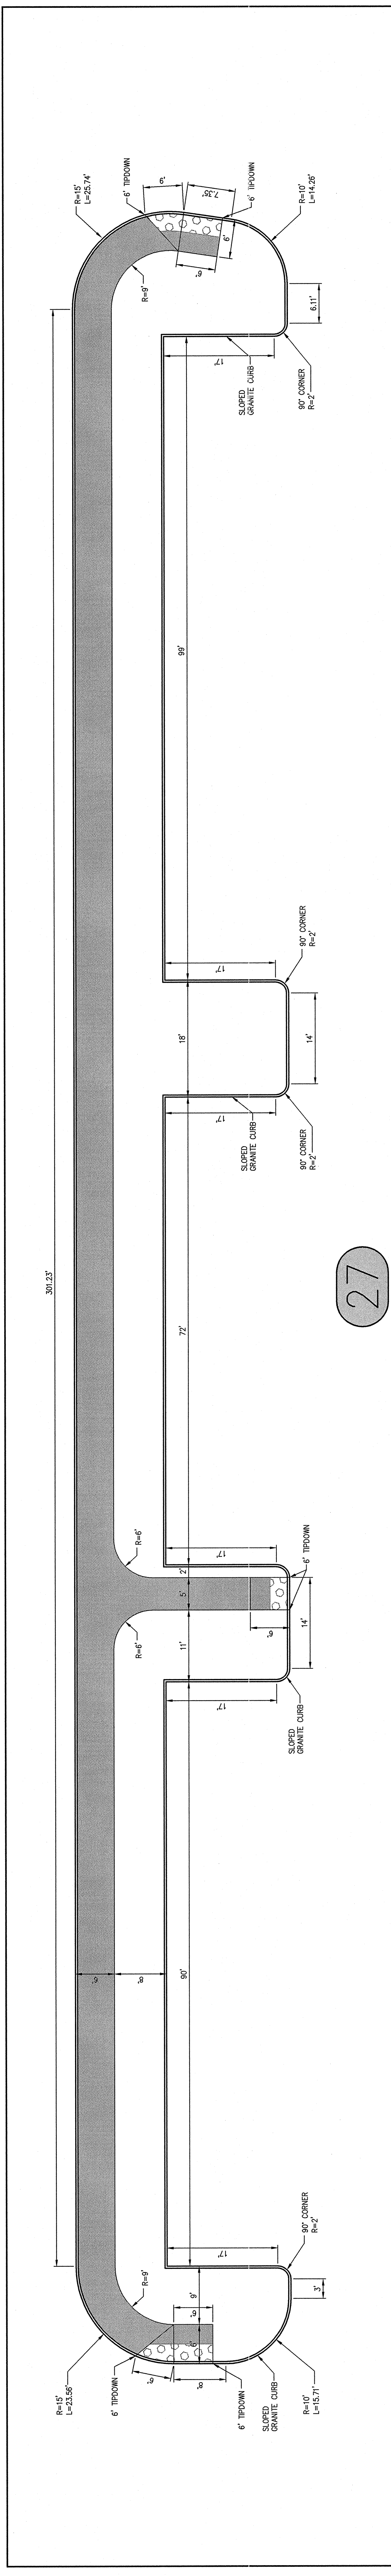
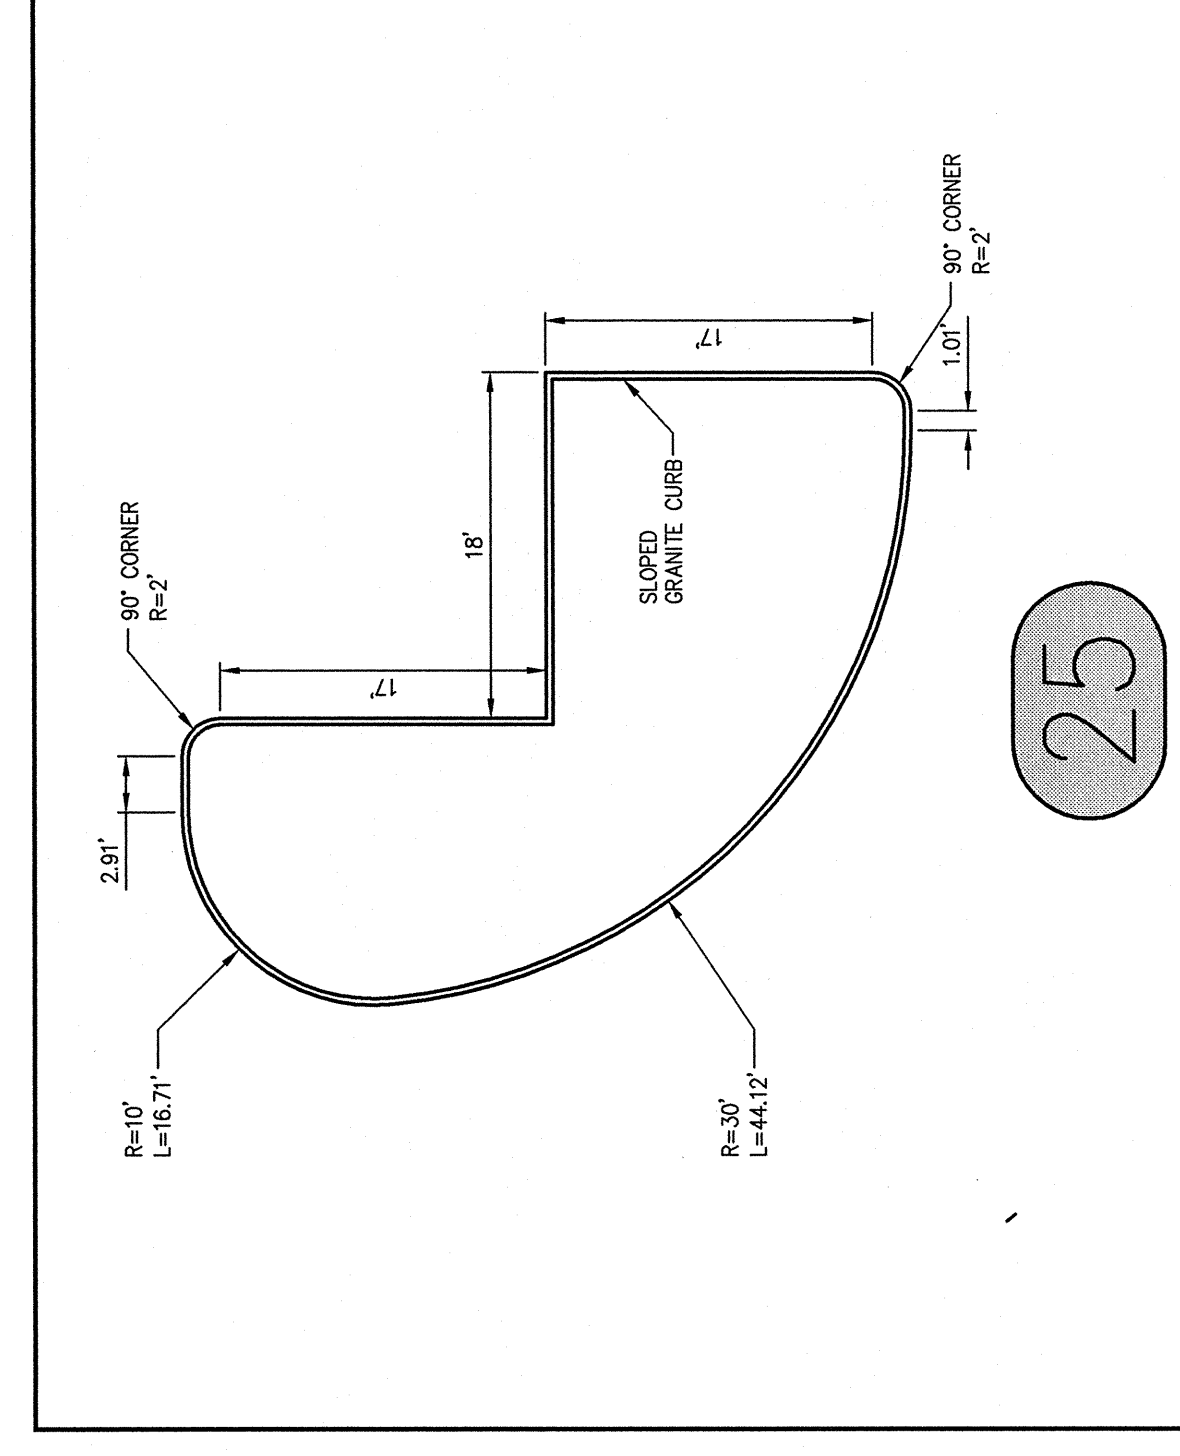
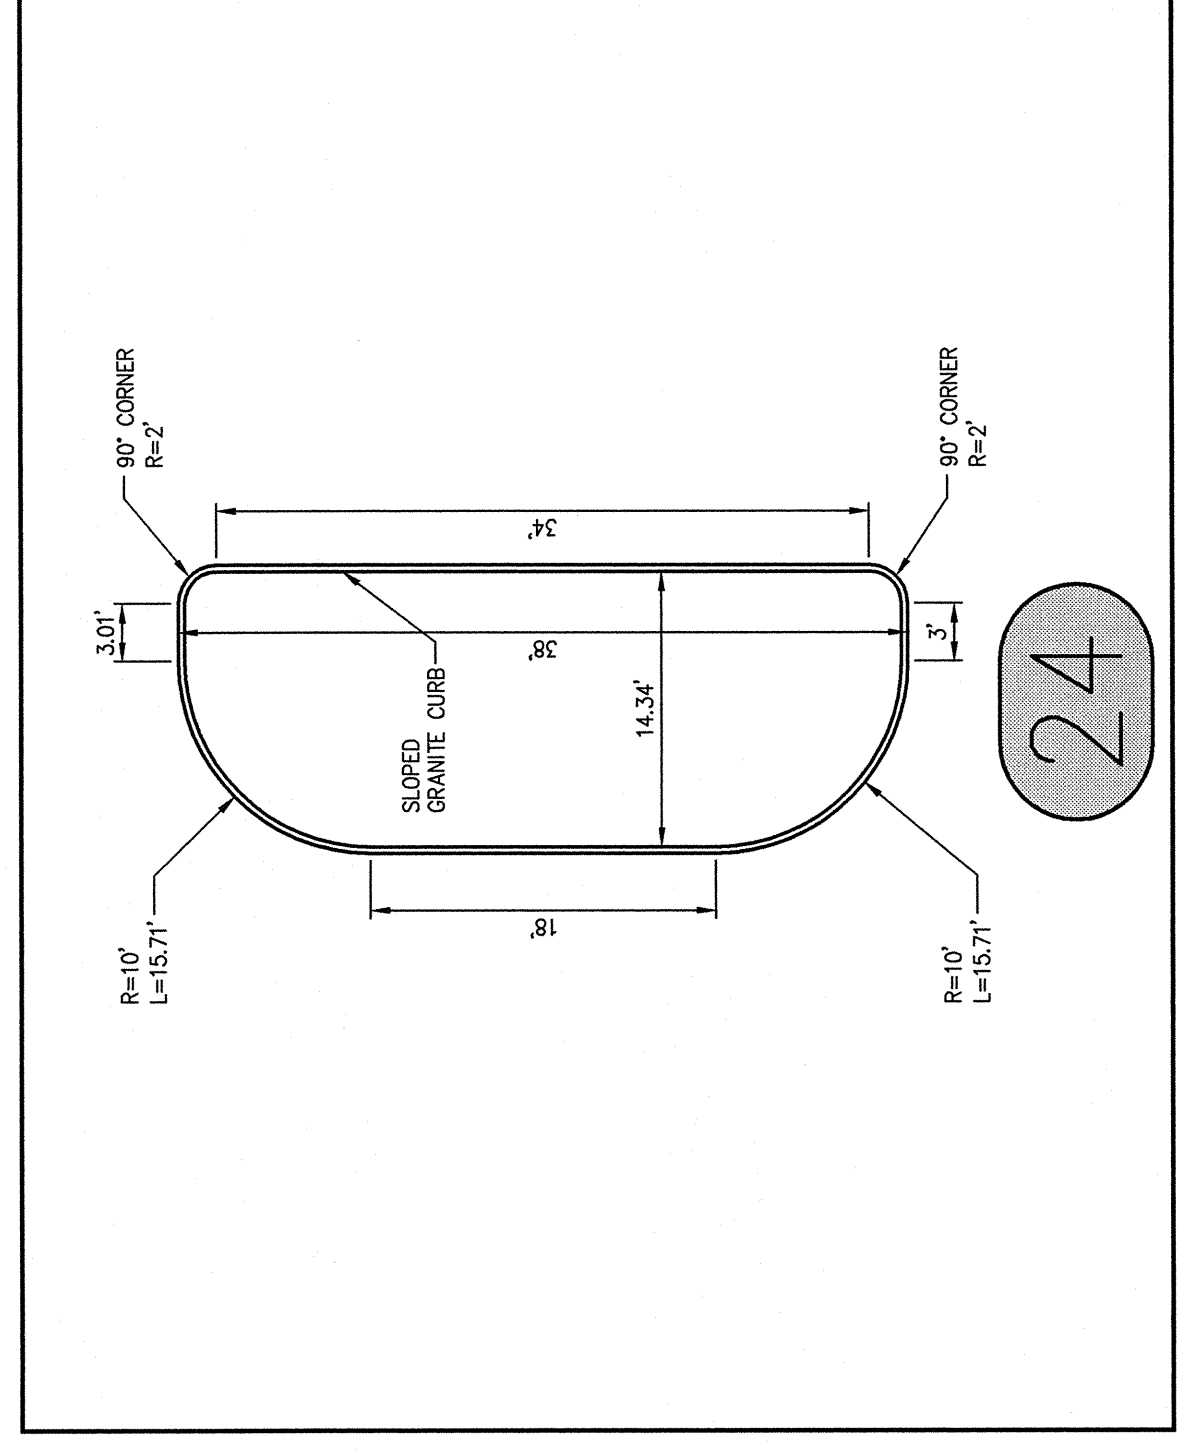
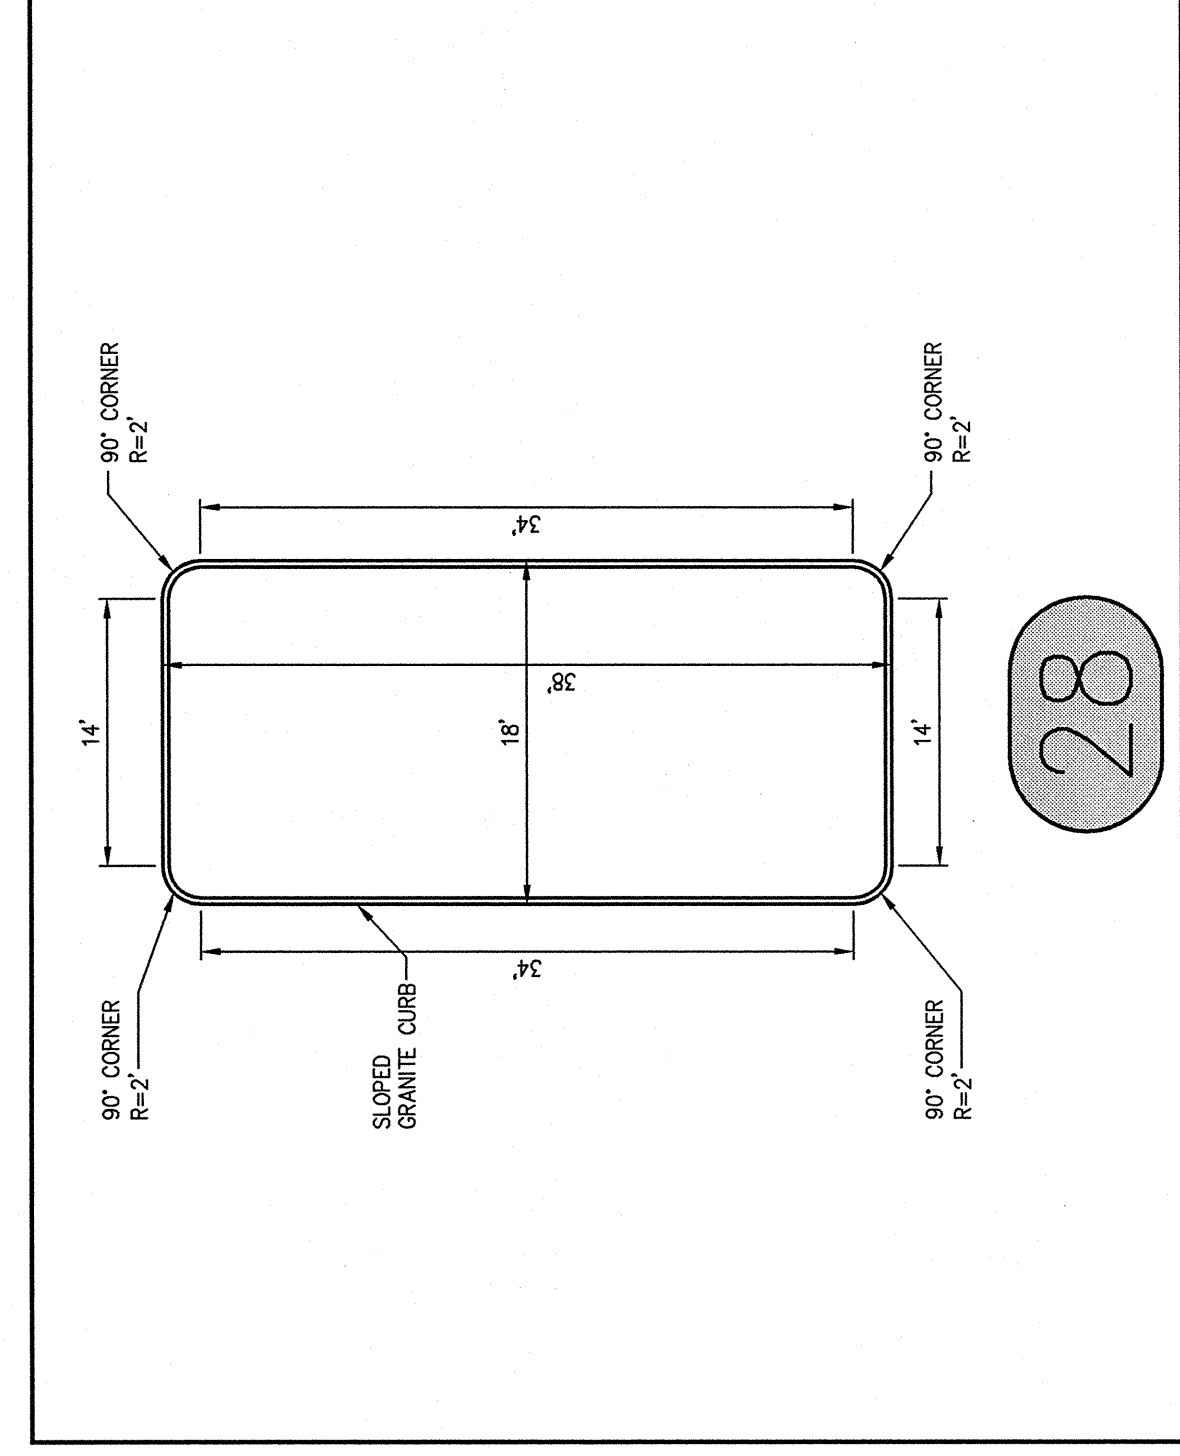
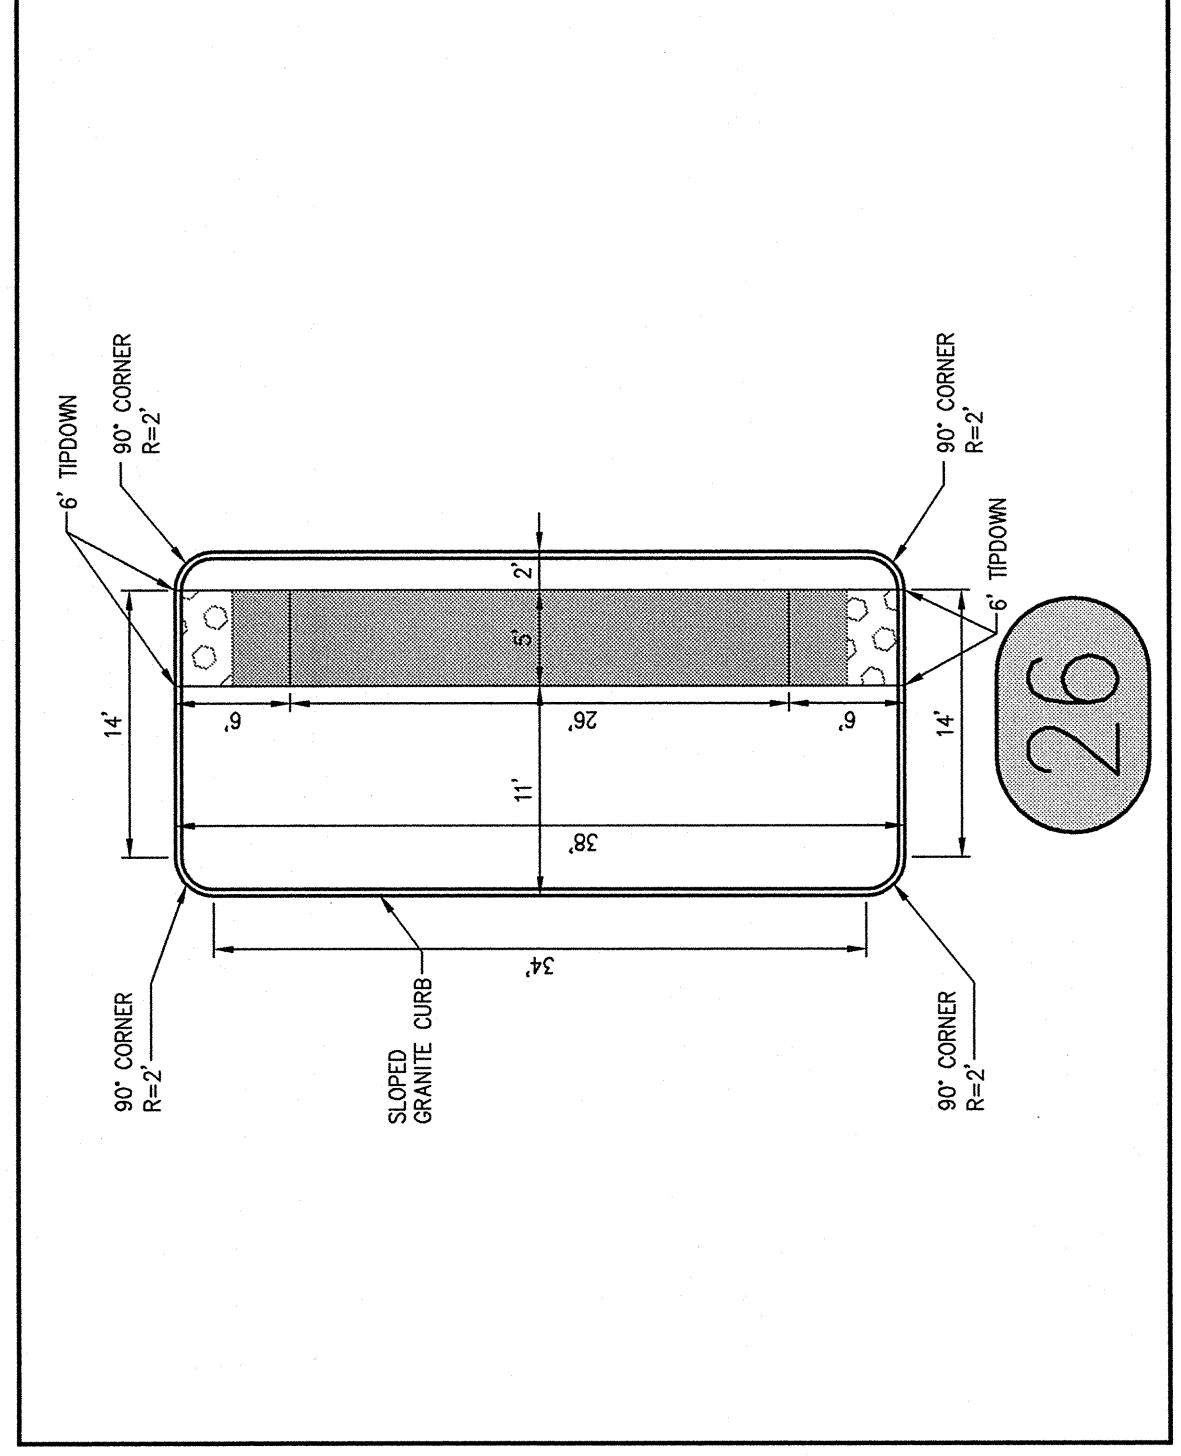
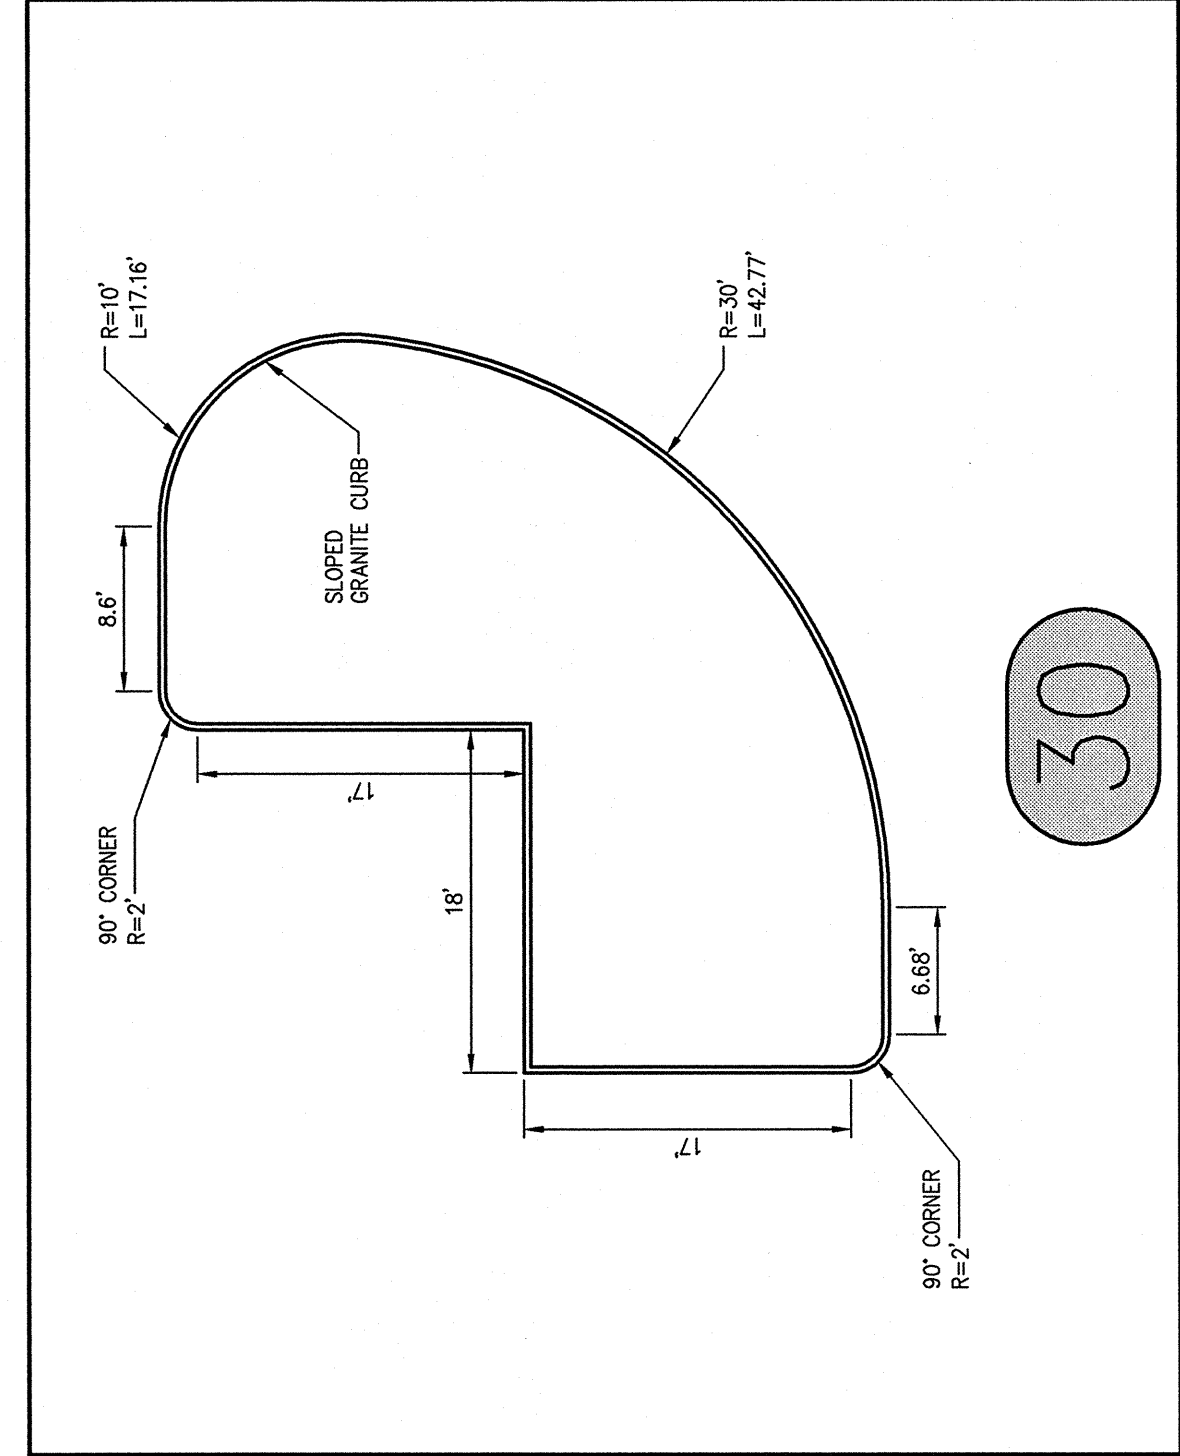


ORIENTATION SKETCH  
N.T.S.

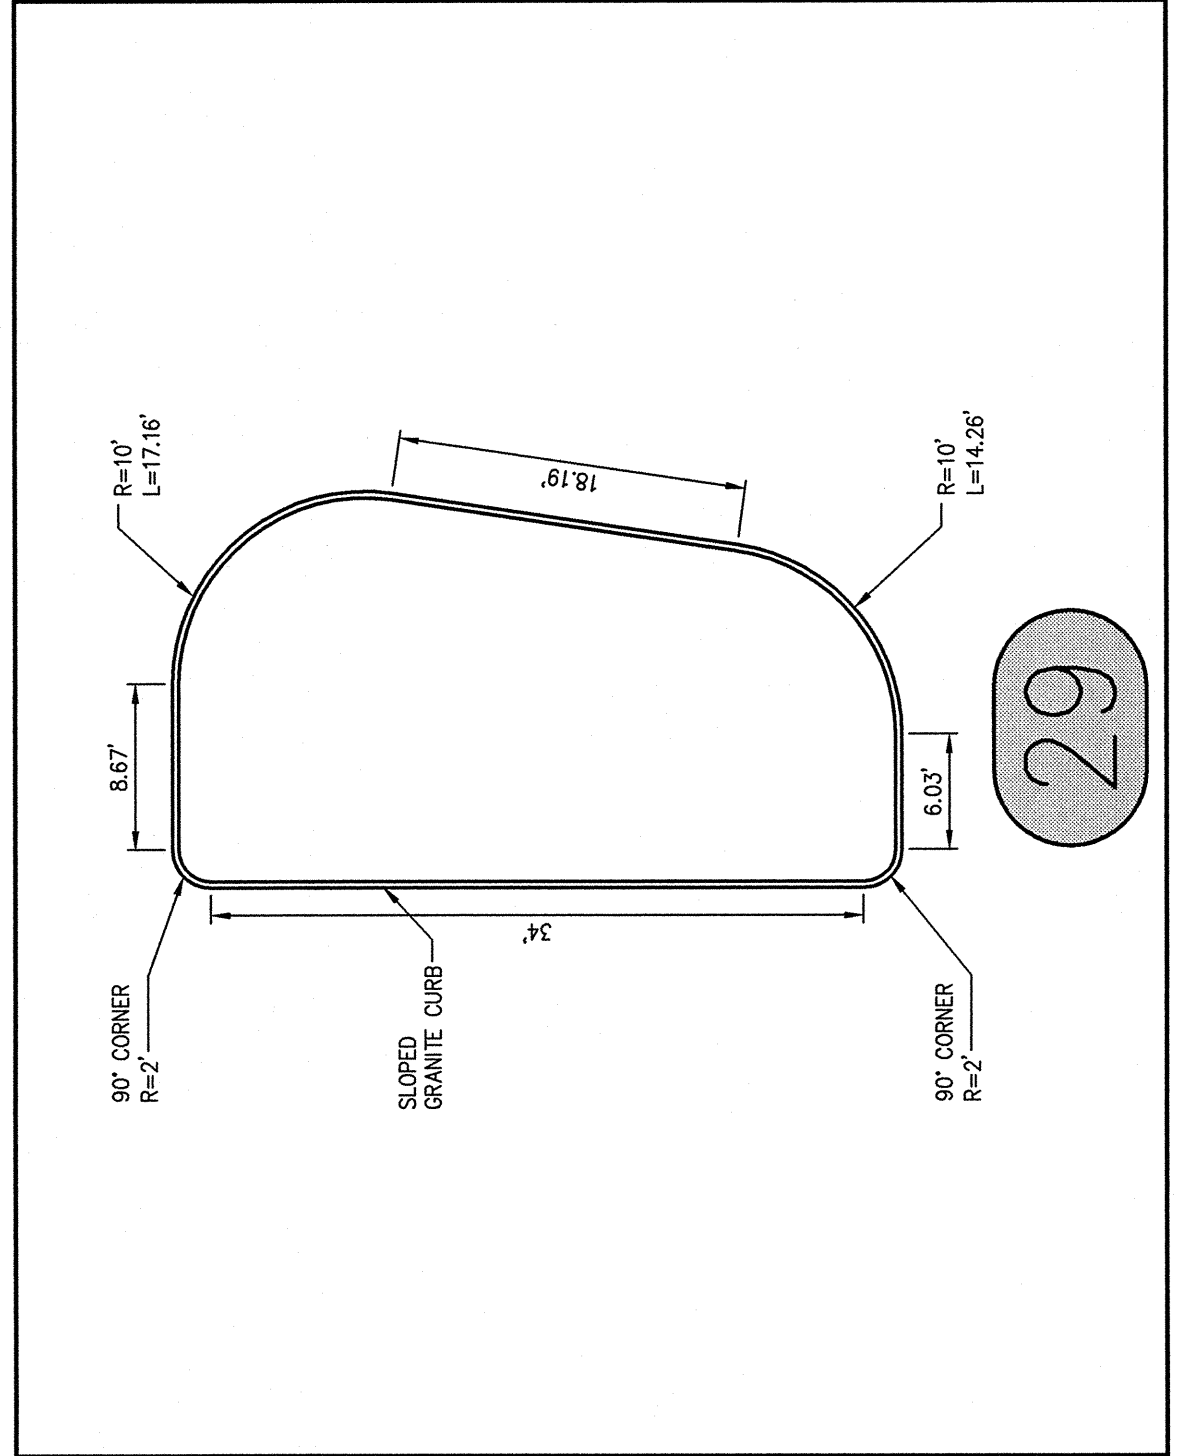

PROJECT		MERCY AT THE FORE	
SHEET TITLE		INTERIOR ISLAND CURB GEOMETRICS	
CLIENT		MERCY HOSPITAL	
DESIGNER	DATE	DESIGNED	DATE
SRB	JAN 2002	SRB	JAN 2002
CHECKED	FILE NAME	CHECKED	FILE NAME
SRB	2149.0-INTERIOR ISLAND GEOMETRICS	SRB	2149.0-INTERIOR ISLAND GEOMETRICS
DRAWN		SHEET	
SRB		1	
DATE		SCALE	
JAN 2002		1" = 10'	
PROJECT		SHEET	
MERCY AT THE FORE		C-27	

REV	DATE	DESCRIPTION	REVISIONS
2	7.28.06	RELEASED TO CONSTRUCTION MANAGER	
1	7.25.06	ASSEMBLED TO CITY OF PORTLAND	

STEPHEN M. HOFFMAN  
P.E.  
LICENSE NO. 1253  
STATE OF OREGON

DELICIA-HOFFMAN ASSOCIATES, INC.  
1000 SOUTH OREGON AVENUE  
PORTLAND, OREGON 97202  
503.253.1111  
WWW.DH-ASSOCIATES.COM